
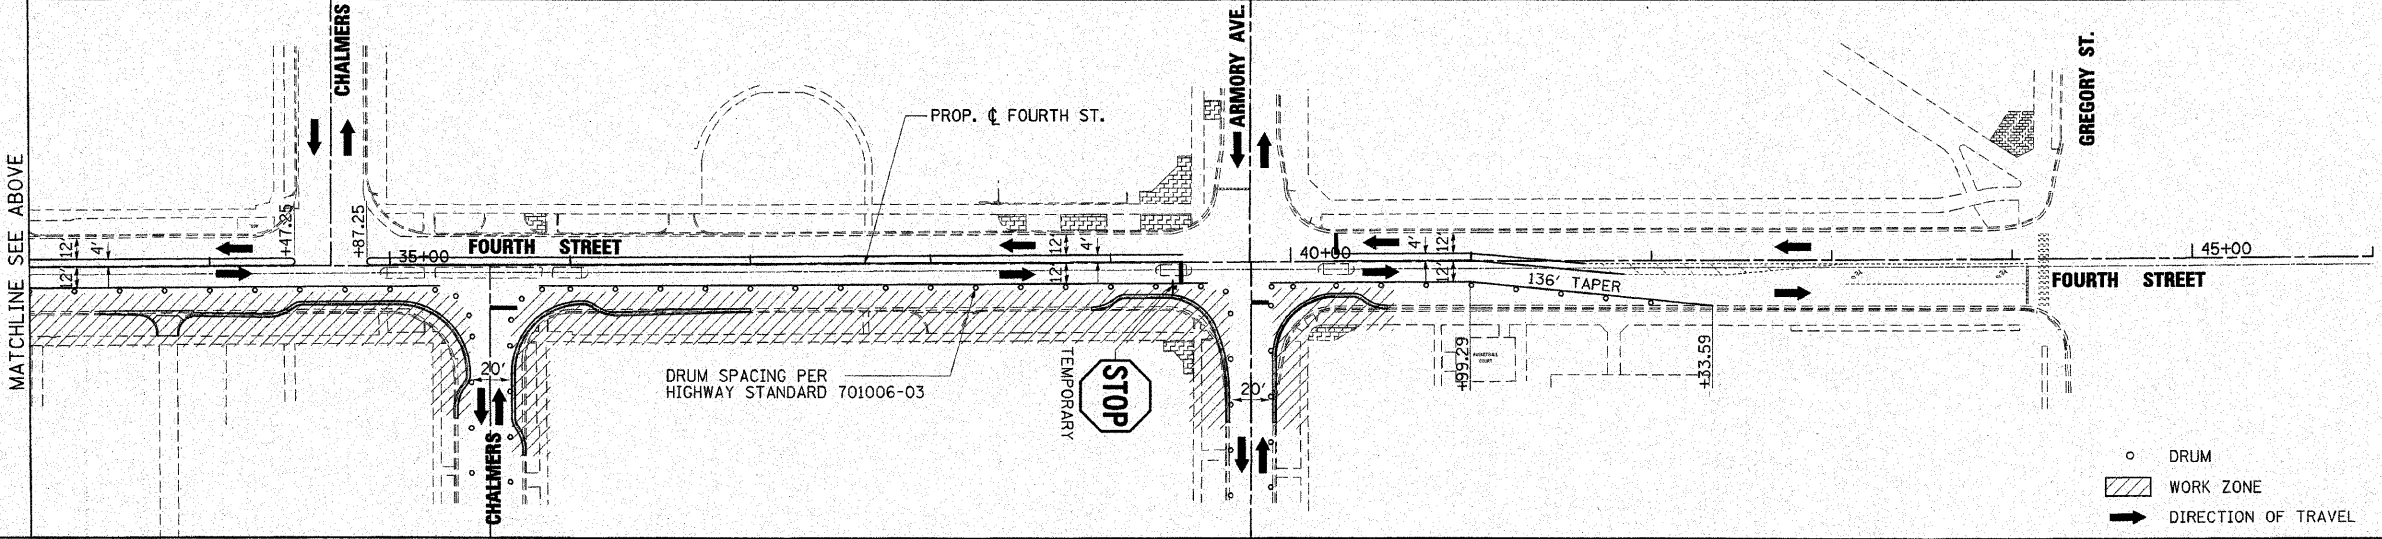


○ DRUM
 ▨ WORK ZONE
 → DIRECTION OF TRAVEL

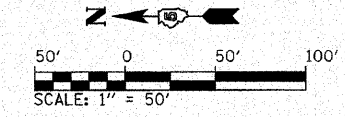


○ DRUM
 ▨ WORK ZONE
 → DIRECTION OF TRAVEL

SEQUENCE OF CONSTRUCTION - PRE-STAGE 1

1. THE CONTRACTOR SHALL REMOVE ALL PARKING METERS AND POST ALONG THE EAST SIDE OF FOURTH STREET AND BAG/COVER ALL PARKING METERS ON THE WEST SIDE OF FOURTH STREET THROUGH THE PROJECT CORRIDOR. ALL PAVEMENT MARKINGS DELINEATING EXISTING PARKING STALLS SHALL BE REMOVED.
2. EXISTING CONCRETE MEDIANS SHALL BE REMOVED AND REPLACED WITH CLASS B CONCRETE PATCHES. TRAFFIC CONTROL SHALL BE IN ACCORDANCE WITH IDOT STANDARD 701502, CASE I. THE MINIMUM TRAFFIC LANE WIDTH SHALL BE 11 FEET.

SEQUENCE OF CONSTRUCTION - STAGE 1


1. THE CONTRACTOR SHALL INSTALL ALL SIGNAGE NECESSARY TO PROVIDE FOUR-WAY STOP CONTROL AT FOURTH STREET & DANIEL STREET UNTIL PROPOSED TRAFFIC SIGNAL INSTALLATION IS TO BE ACTIVATED. EXISTING SIGNAL HEADS SHALL BE COVERED WHEN NOT OPERATIONAL UNTIL REMOVED.
2. THE CONTRACTOR SHALL REMOVE ALL CONFLICTING PAVEMENT MARKING AND INSTALL ANY NECESSARY TEMPORARY OR SHORT TERM STRIPING REQUIRED TO DELINEATE THE WORK ZONE AND TEMPORARY TRAFFIC LANES FOR THIS STAGE OF CONSTRUCTION. STRIPING AND SIGNAGE SHALL BE IN ACCORDANCE WITH THE PLANS. SIDEWALK CLOSURES SHALL BE ACCORDING TO IDOT STANDARD 701801.
3. COMPLETE ALL REMOVALS AND IMPROVEMENTS ALONG THE WEST SIDE OF FOURTH STREET.
4. INSTALL NECESSARY SIGNING AND TEMPORARY PAVEMENT MARKING TO DELINEATE THE WORK ZONE AND TEMPORARY TRAFFIC LANES FOR STAGE 2 ACCORDING TO THE PLAN AND REMOVE ALL CONFLICTING TEMPORARY, SHORT TERM, OR EXISTING PAVEMENT STRIPING.

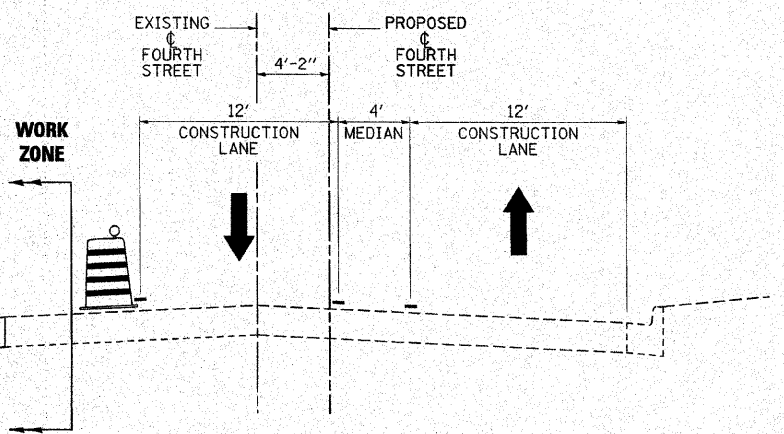

**STAGE I
 TYPICAL SECTION - FOURTH STREET
 (LOOKING NORTH)**

WORK ZONE SPEED LIMIT
 SHALL BE 20 M.P.H.

FILE NAME =	USER NAME = Jim Michael	DESIGNED - RMM
I:\champaign\100940100\draw\oaddd.sheets\DOT_Staging.dgn		DRAWN - RAH
PLOT SCALE = 50.0000 1/16"		CHECKED - JMM
PLOT DATE = 10/15/2010		DATE - 10/15/2010

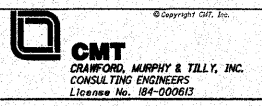

**CITY OF CHAMPAIGN
 DEPARTMENT OF PUBLIC WORKS**

MAINTENANCE OF TRAFFIC - STAGE I FOURTH STREET IMPROVEMENT CHAMPAIGN, ILLINOIS	
SCALE: 1" = 100'	SHEET NO. 2 OF 3 SHEETS STA. 20+00 TO STA. 46+00

F.A.U. RTE.	SECTION	COUNTY	TOTAL SHEETS	SHEET NO.
7171	10-00285-00-SP	CHAMPAIGN	55	22
CONTRACT NO. 91445			ILLINOIS FED. AID PROJECT	