


DATE	
BY	
SURVEYED	
NOTED	
TEMPLATE	
AREAS CHECKED	
FINAL SURVEY	
NOTE BOOK	
NO.	

DATE	
BY	
SURVEYED	
NOTED	
TEMPLATE	
AREAS CHECKED	
ORIGINAL SURVEY	
NOTE BOOK	
NO.	

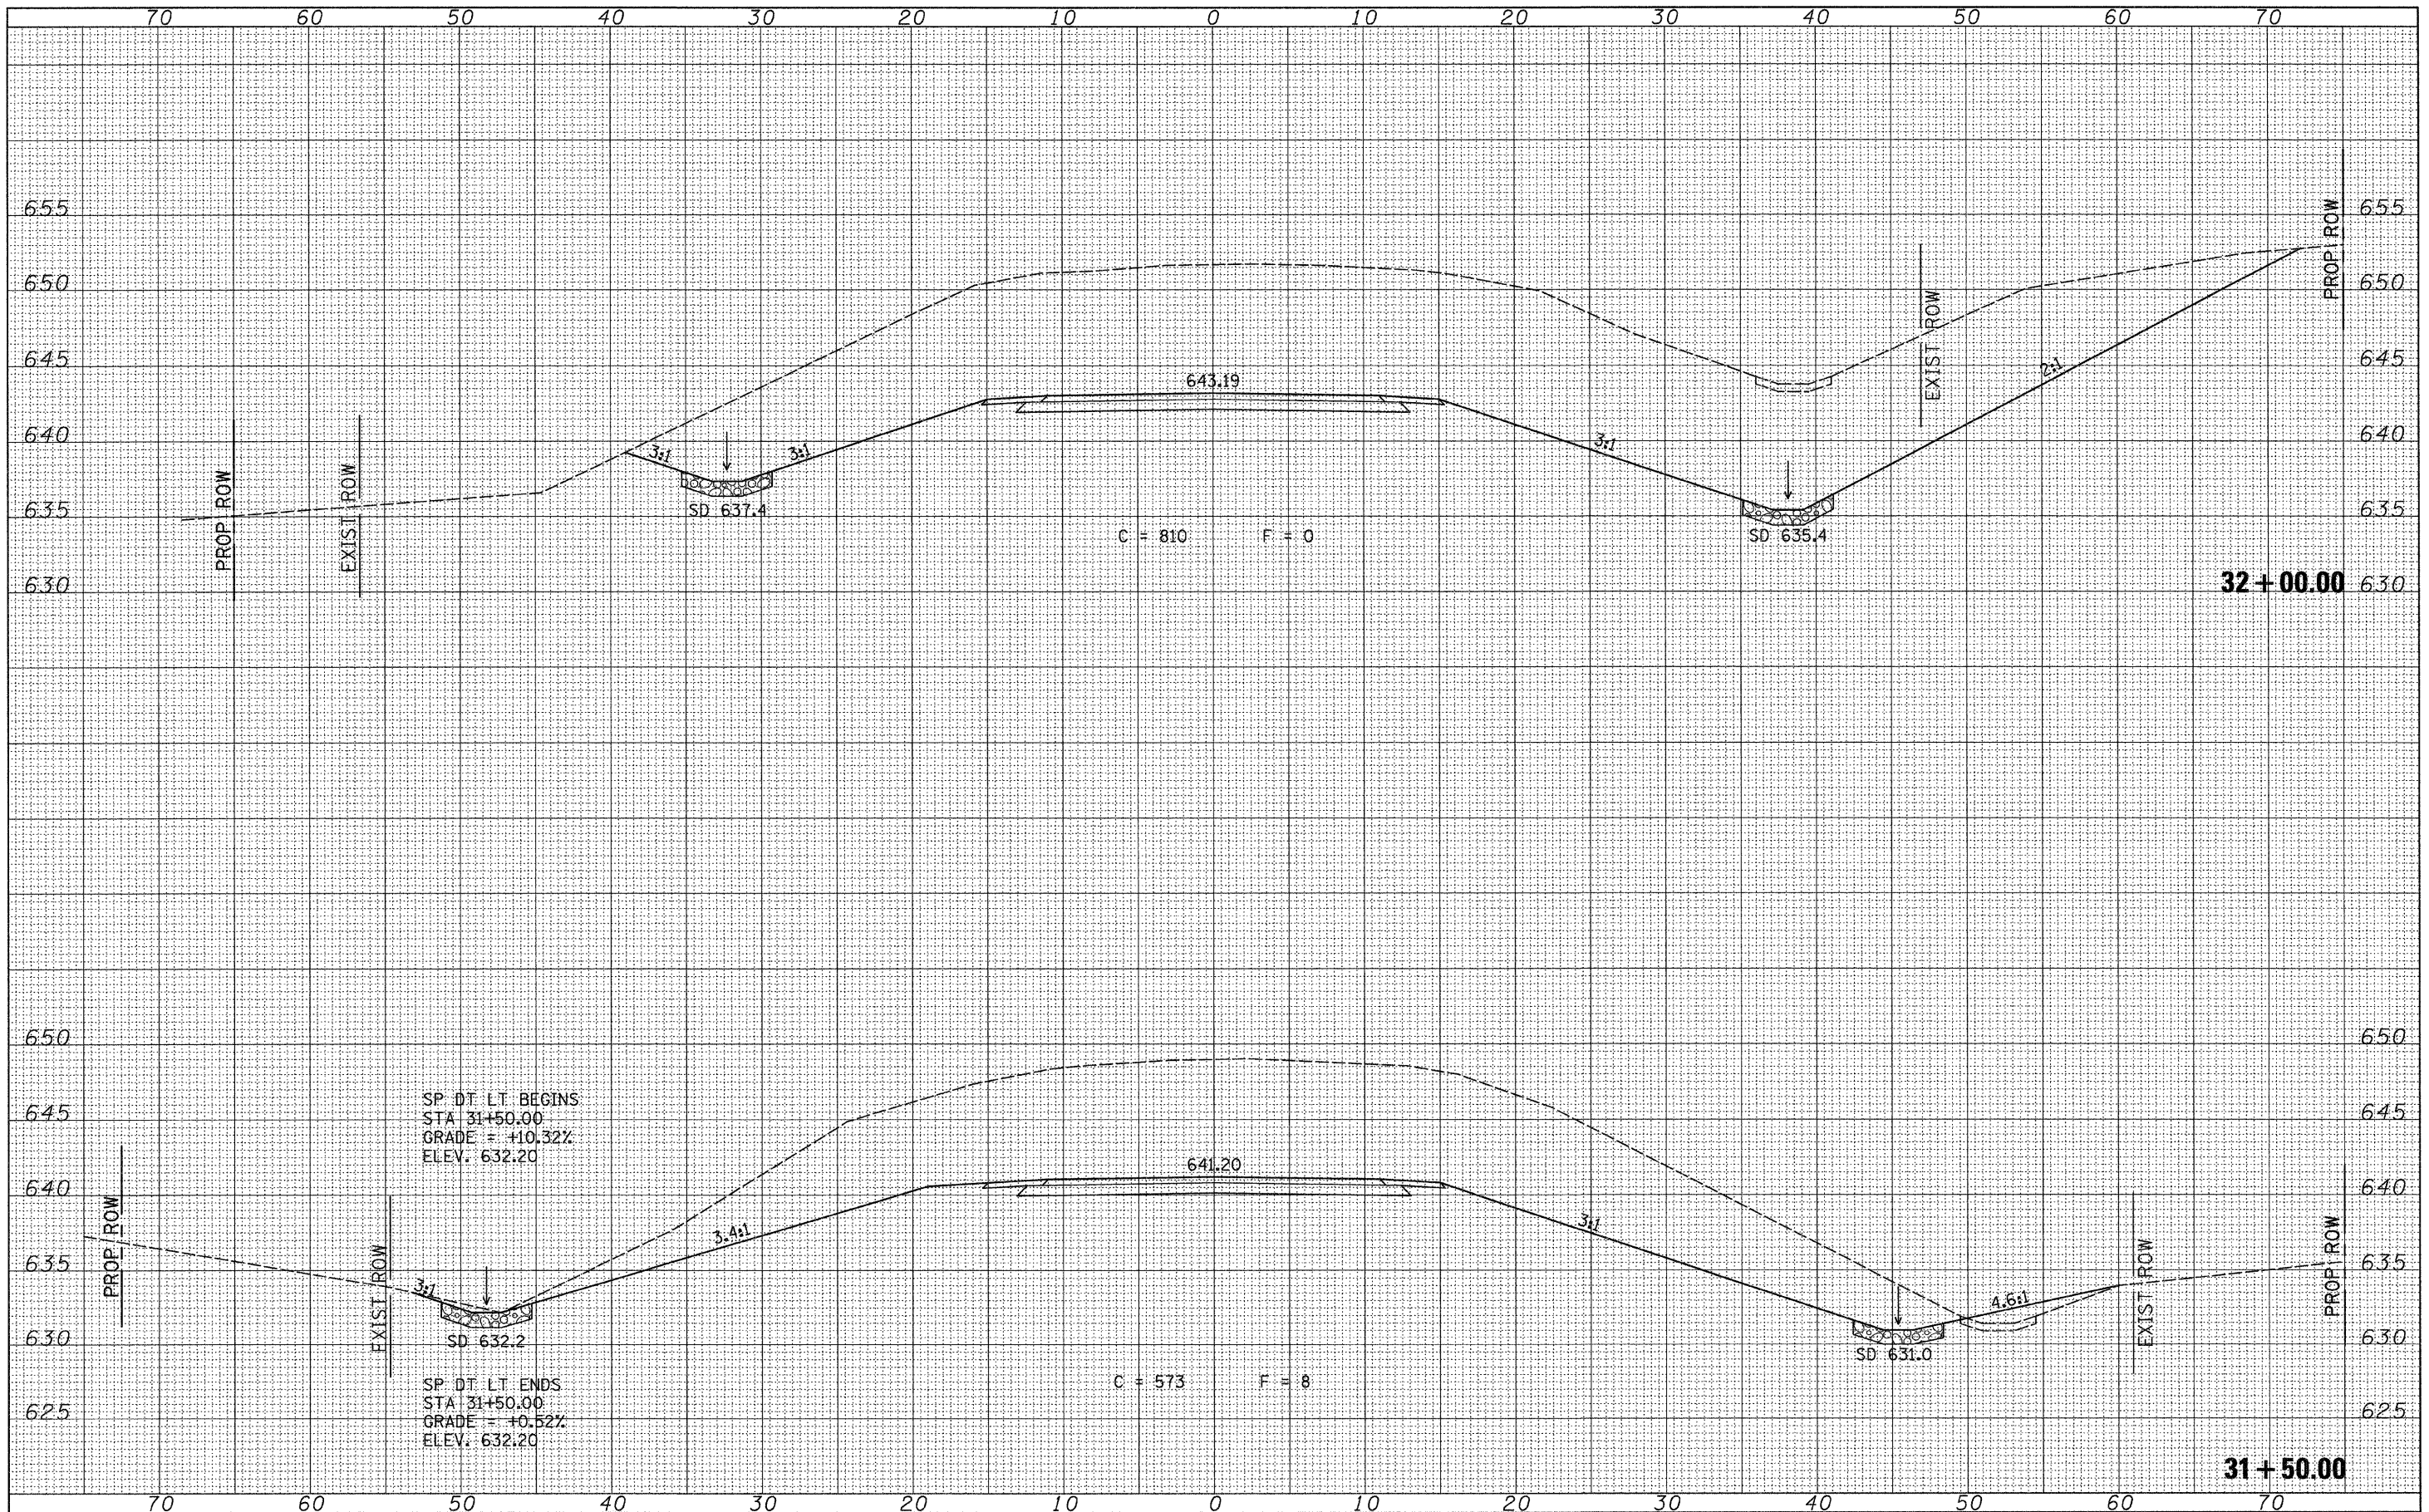

FILE NAME =  
 V:\Bridge\2576-1 Macoupin\2576XSSHTS.dgn

USER NAME = othomas  
 DESIGNED -  
 DRAWN -  
 CHECKED -  
 DATE -

DESIGNED -  
 DRAWN -  
 CHECKED -  
 DATE -

REVISED -  
 REVISED -  
 REVISED -  
 REVISED -

**MACOUPIN COUNTY  
 COUNTY HIGHWAY 12  
 OVER HICKS CREEK AND JOES CREEK**

**CROSS SECTIONS**

SCALE: 1"=5'      SHEET NO. 9 OF 26 SHEETS      STA. 31+50.000 TO STA. 32+00.000

F.A.S. RTE.	SECTION	COUNTY	TOTAL SHEETS	SHEET NO.
732	07-00090-00-BR	MACOUPIN	77	60
CONTRACT NO. 9 5 3 8			FED. ROAD DIST. NO. 7 ILLINOIS	
			FED. AID PROJECT BRS-0732(148)	