


FINAL SURVEY	DATE
SURVEYED	BY
NOTED	
TEMPLATE	
AREAS CHECKED	
NO.	

ORIGINAL SURVEY	DATE
SURVEYED	BY
NOTED	
TEMPLATE	
AREAS CHECKED	
NO.	

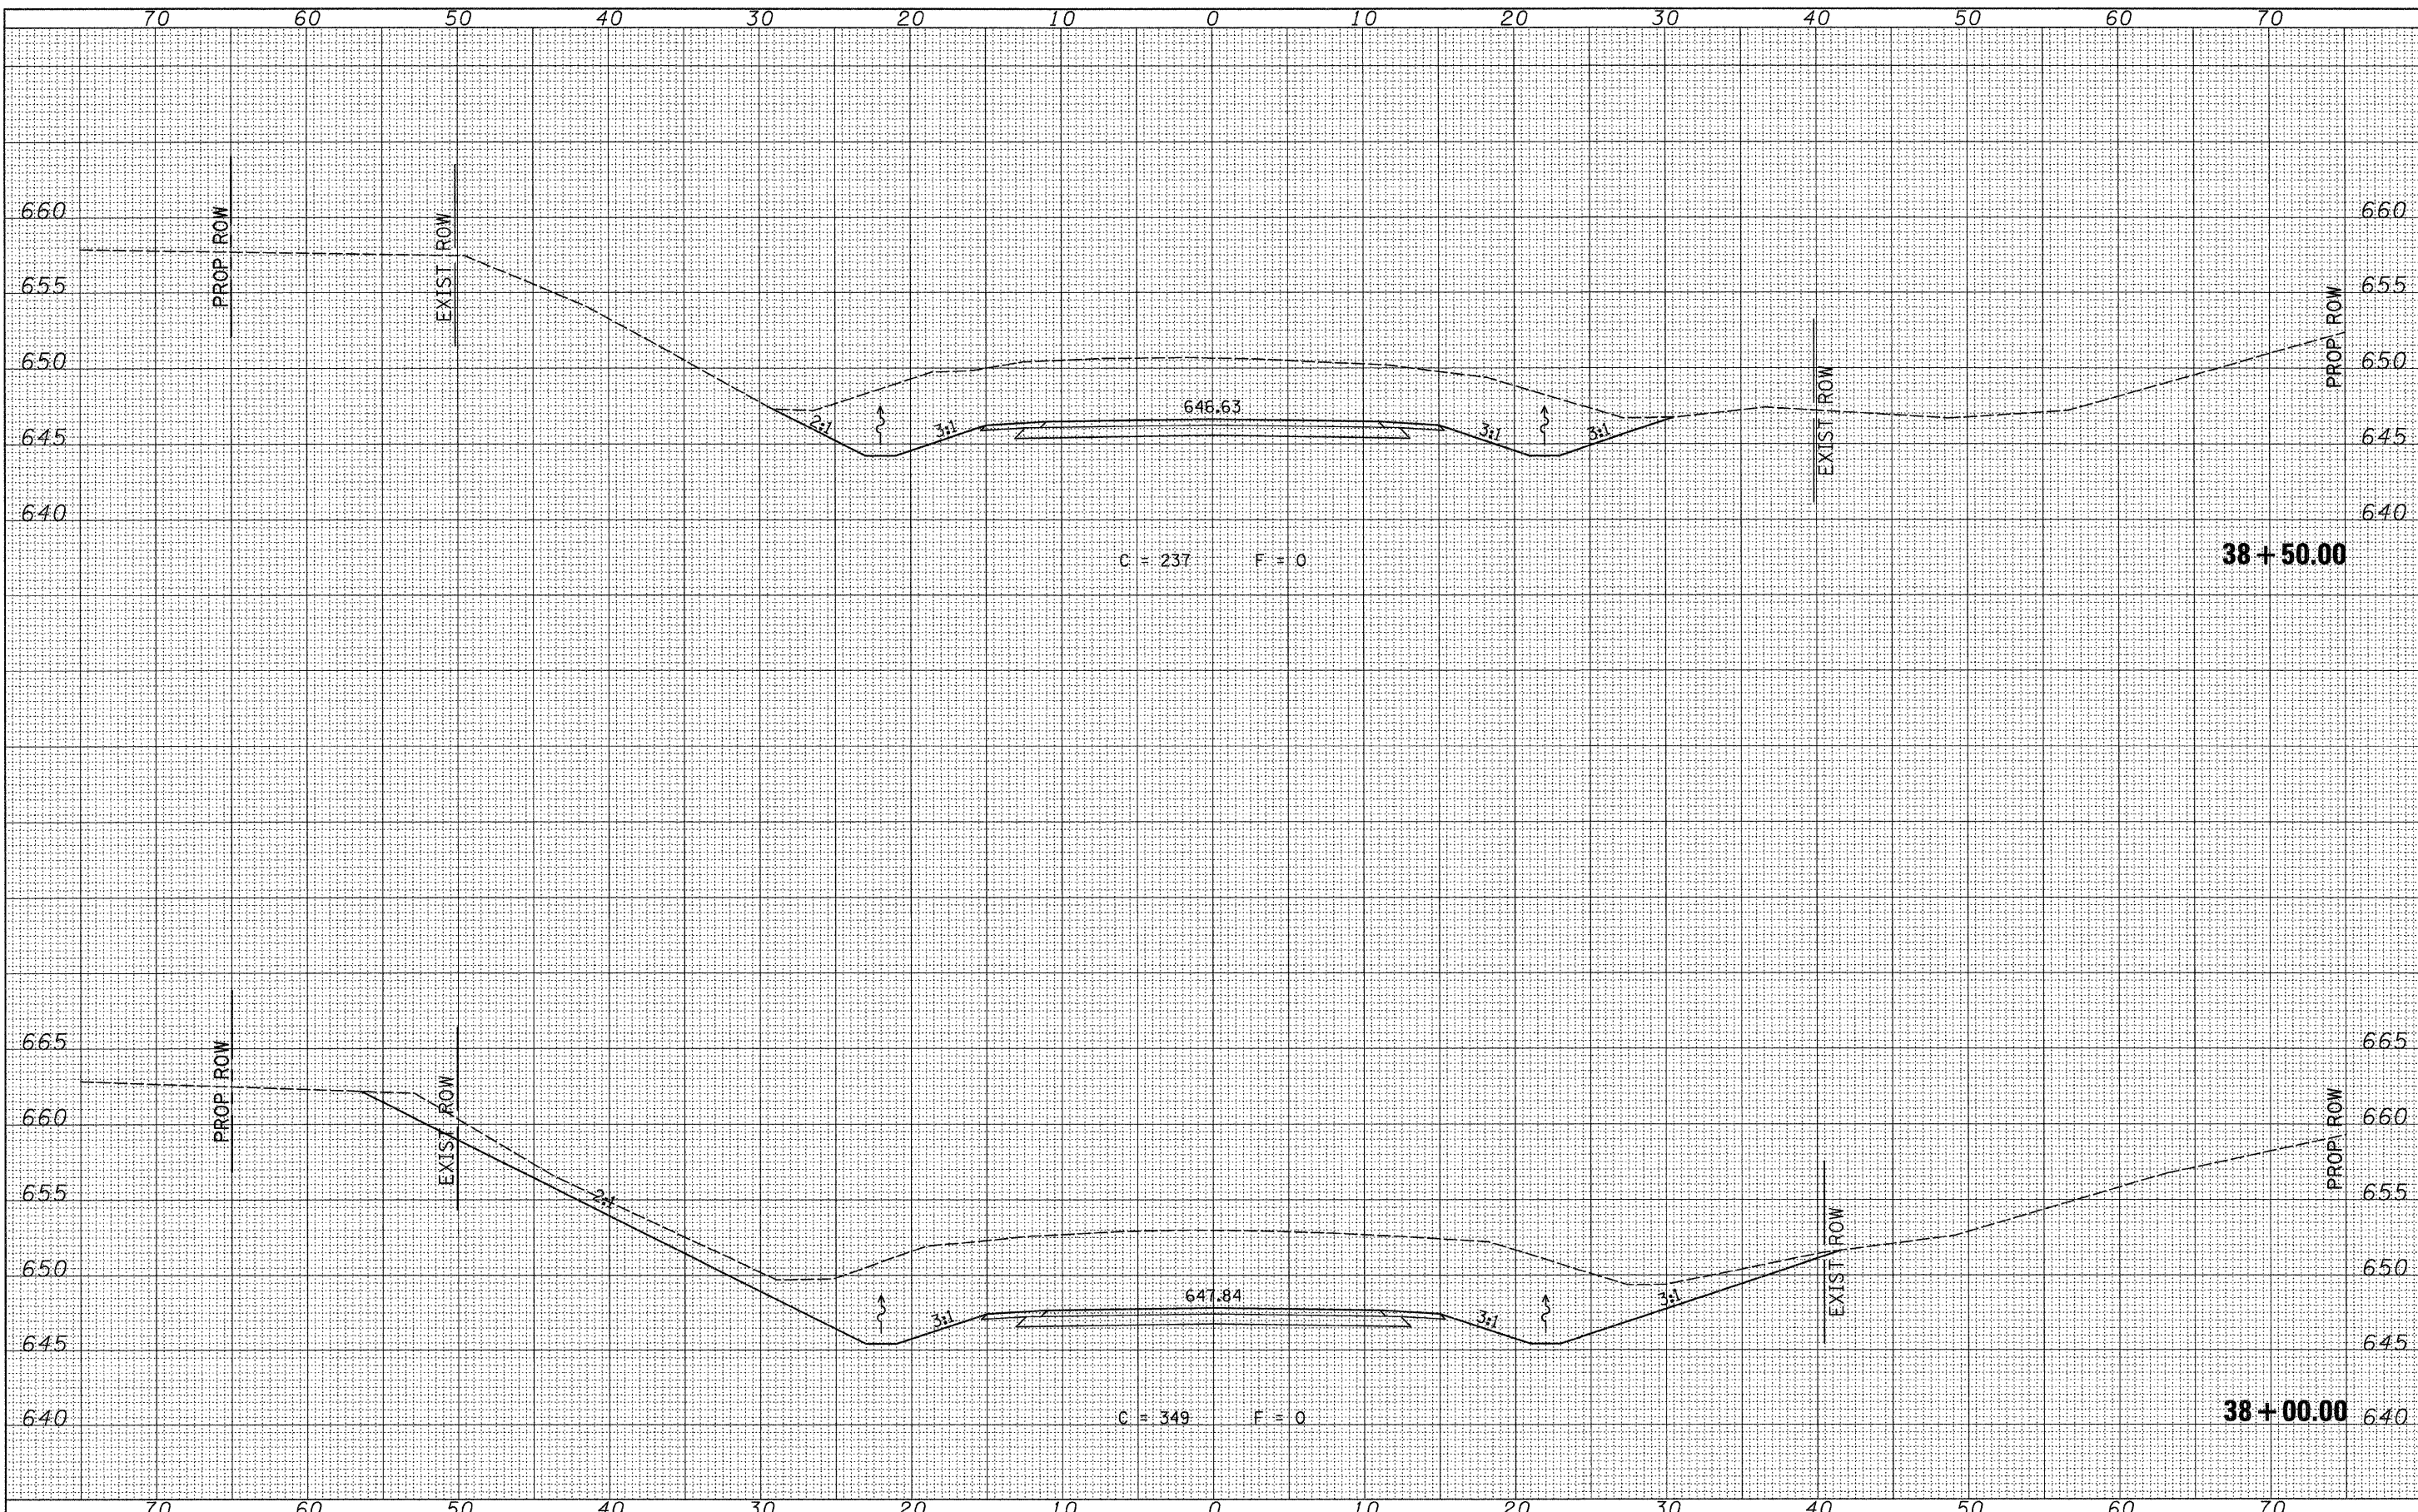

FILE NAME - V:\Bridge\2576-1 Macoupin\2576XSSHTS.dgn  
 USER NAME - cthomas  
 PLOT SCALE = 5,0000' / IN.  
 PLOT DATE = 2/19/2010

DESIGNED -	REVISED -
DRAWN -	REVISED -
CHECKED -	REVISED -
DATE -	REVISED -

**MACOUPIN COUNTY  
 COUNTY HIGHWAY 12  
 OVER HICKS CREEK AND JOES CREEK**

**CROSS SECTIONS**  
 SCALE: 1"=5'  
 SHEET NO. 16 OF 26 SHEETS  
 STA. 38+00.000 TO STA. 38+50.000

F.A.S. RTE.	SECTION	COUNTY	TOTAL SHEETS	SHEET NO.
732	07-00090-00-BR	MACOUPIN	77	67
CONTRACT NO. 93538				
FED. ROAD DIST. NO. 7 (ILLINOIS)			FED. AID PROJECT BRS-0732(148)	