


FINAL SURVEY	SURVEYED	DATE
NOTE BOOK NO.	PLOTTED	
	TEMPLATE	
	AREAS CHECKED	

ORIGINAL SURVEY	SURVEYED	DATE
NOTE BOOK NO.	PLOTTED	
	TEMPLATE	
	AREAS CHECKED	

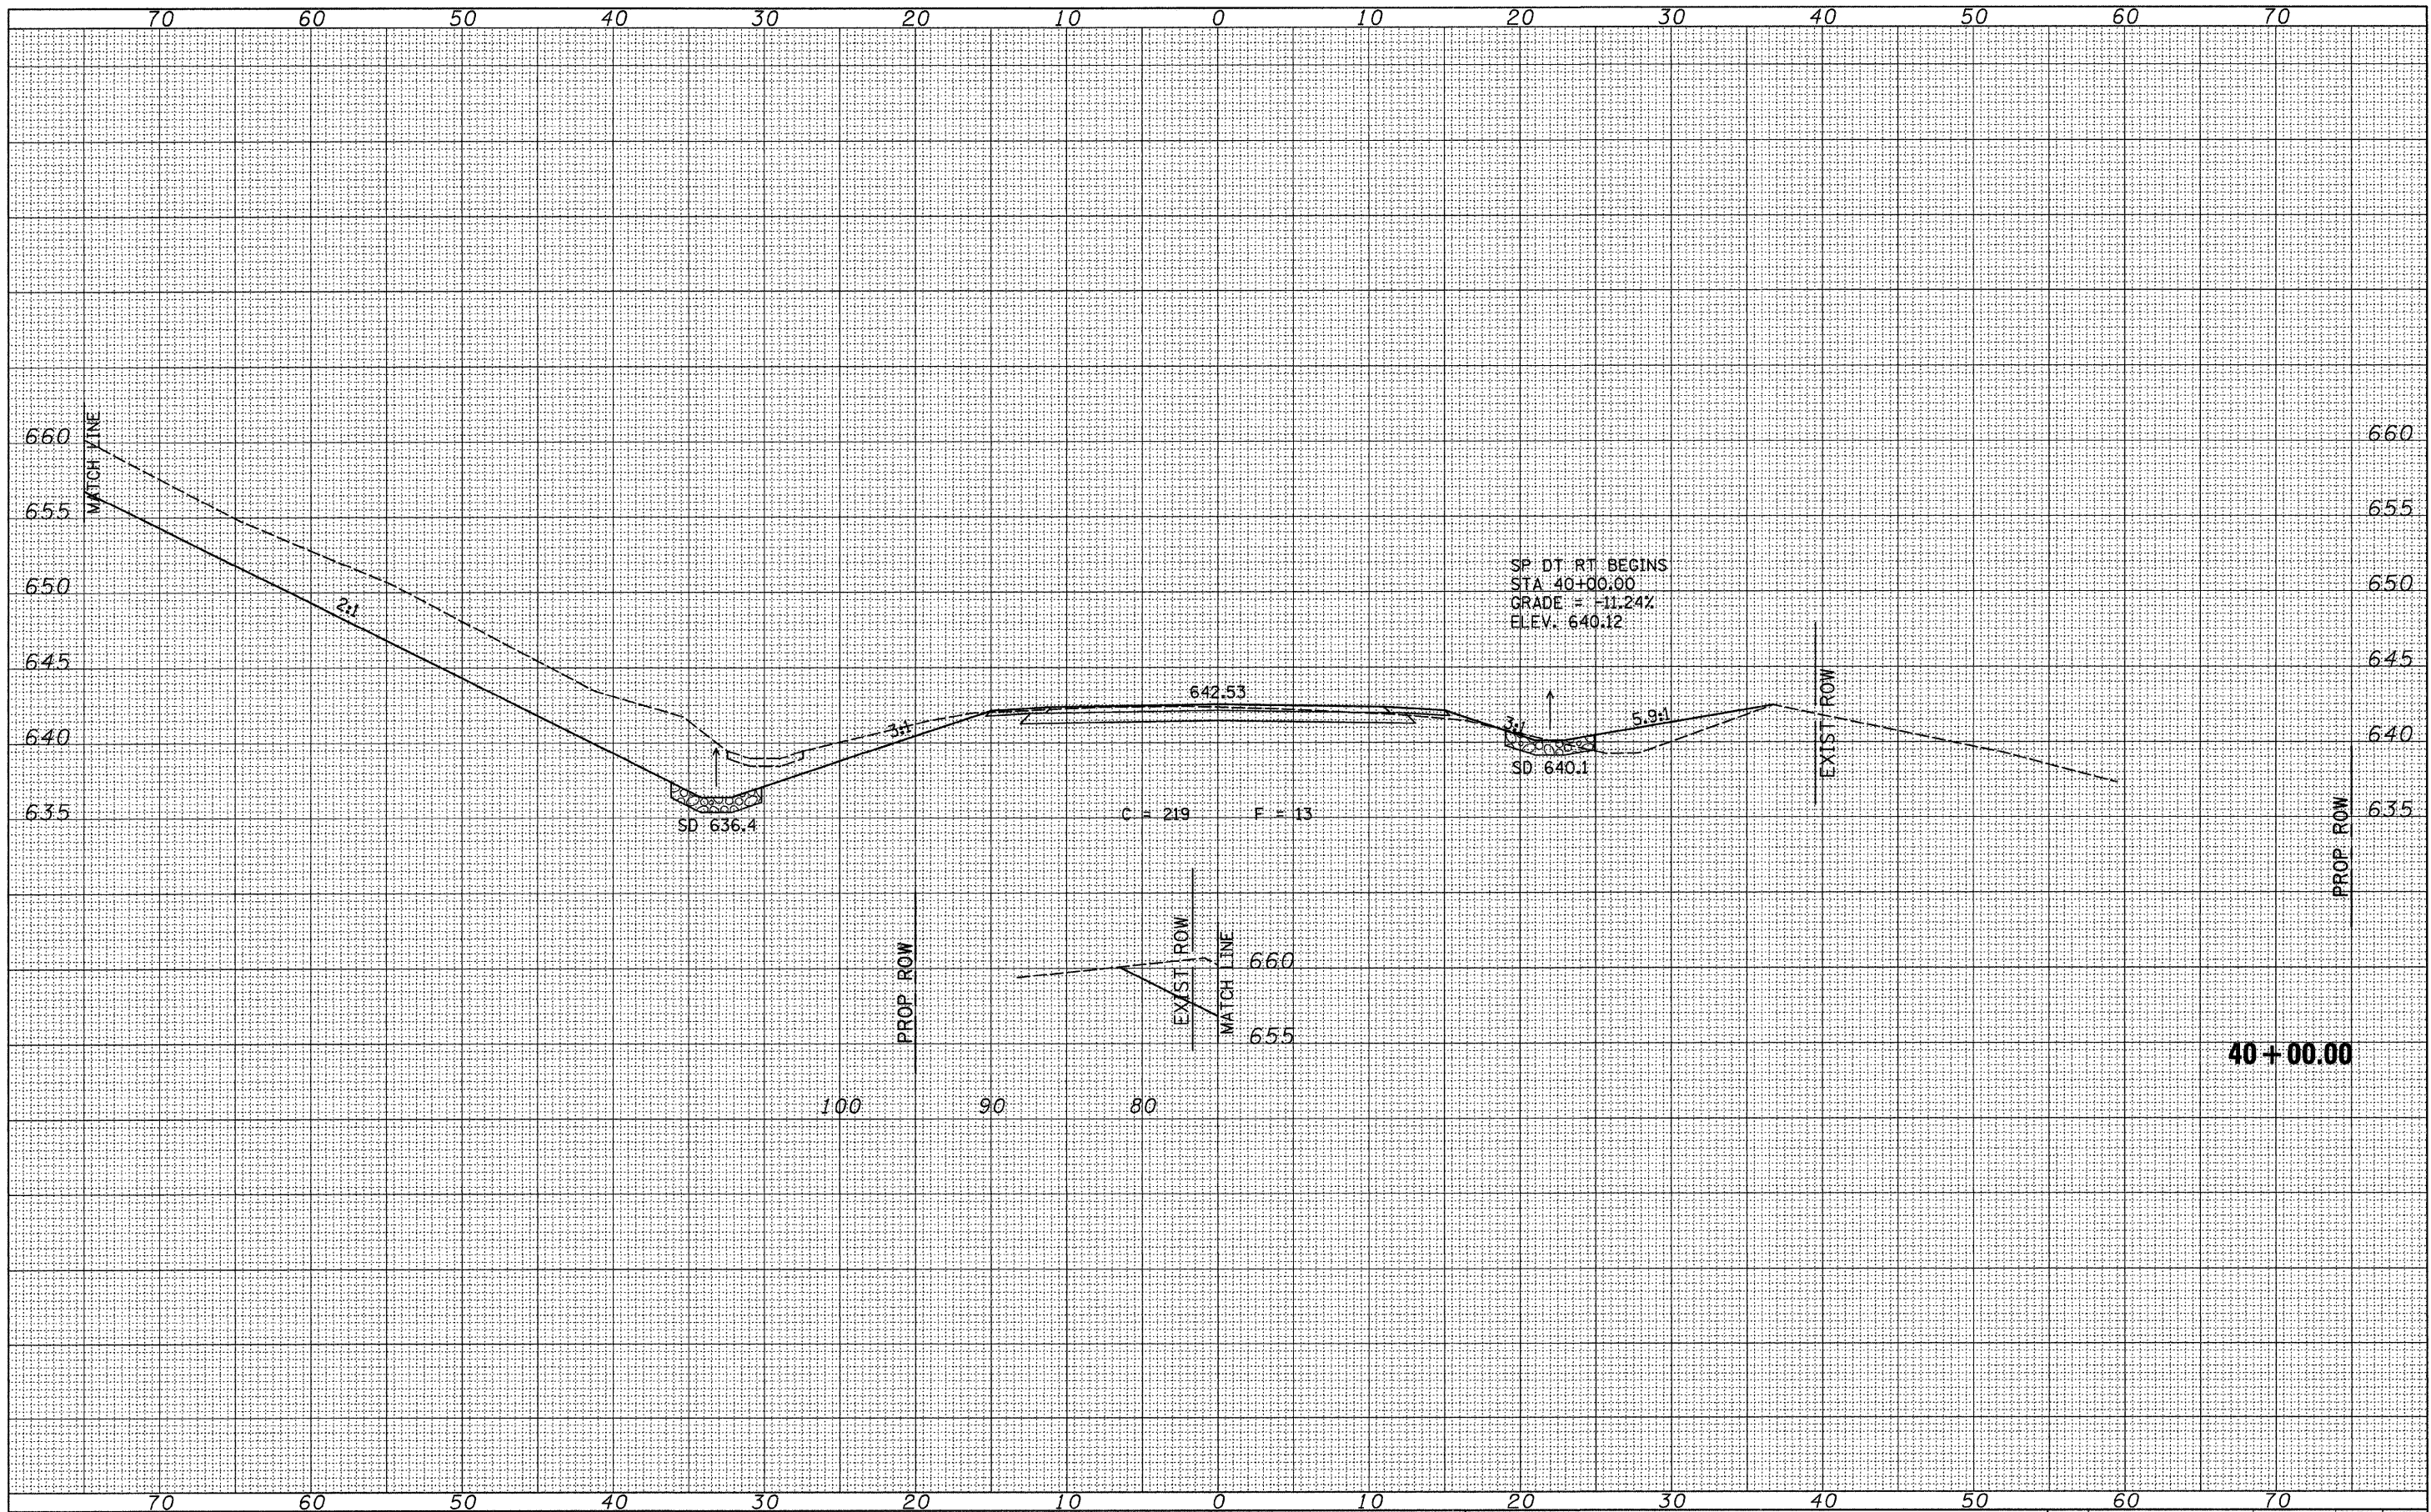

FILE NAME = V:\Bridges\2576-1 Macoupin\2576XSSHTS.dgn

USER NAME = ethomas	DESIGNED -	REVISED -
	DRAWN -	REVISED -
PLOT SCALE = 5.00000' / IN.	CHECKED -	REVISED -
PLOT DATE = 3/1/2010	DATE -	REVISED -

**MACOUPIN COUNTY
COUNTY HIGHWAY 12
OVER HICKS CREEK AND JOES CREEK**

CROSS SECTIONS
SCALE: 1"=5' SHEET NO. 18 OF 26 SHEETS STA. 40+00.000 TO STA. 40+00.000

F.A.S. RTE. 732	SECTION 07-00090-00-BR	COUNTY MACOUPIN	TOTAL SHEETS 77	SHEET NO. 69
FED. ROAD DIST. NO. 7 ILLINOIS		CONTRACT NO. 93538		
		FED. AID PROJECT BR5-0732(148)		