


FINAL SURVEY	DATE
SURVEYED	
BY	
NOTE BOOK	
NO.	
AREAS CHECKED	

ORIGINAL SURVEY	DATE
SURVEYED	
BY	
NOTE BOOK	
NO.	
AREAS CHECKED	

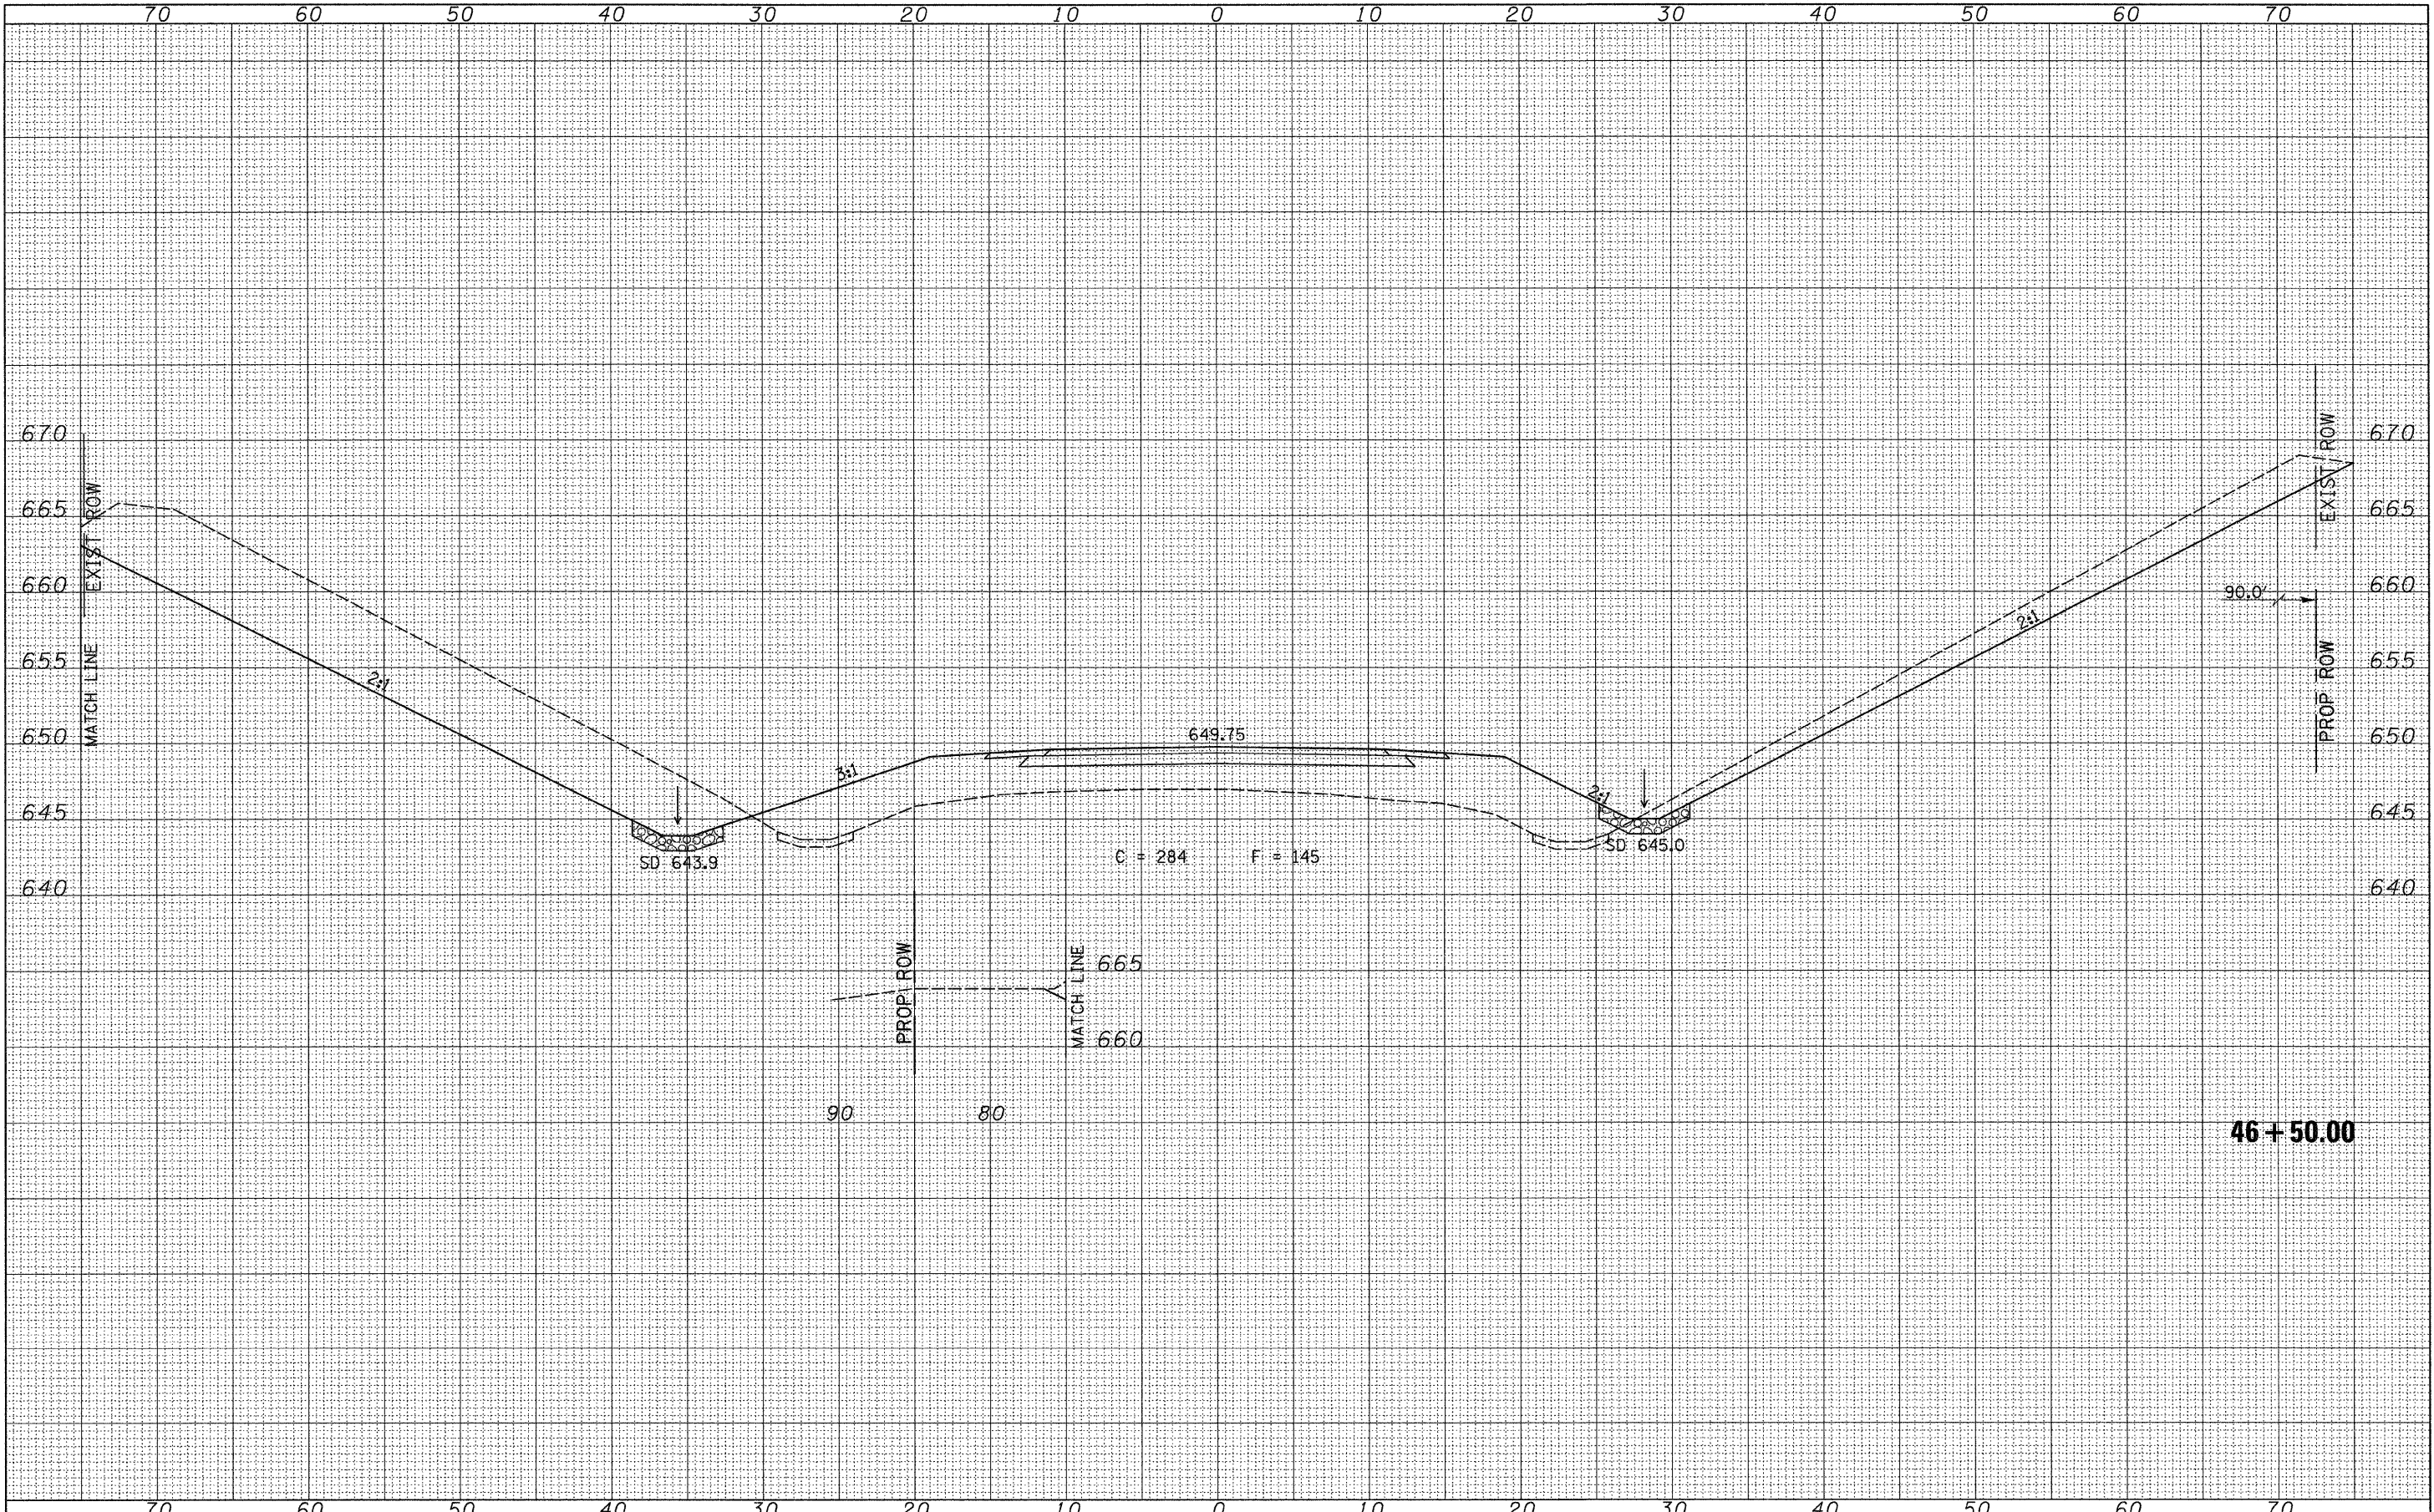

FILE NAME = V:\Bridge\2576-1 Macoupin\2576XSSHTS.dgn	USER NAME = othomas	DESIGNED -	REVISED -	MACOUPIN COUNTY COUNTY HIGHWAY 12 OVER HICKS CREEK AND JOES CREEK	CROSS SECTIONS		F.A.S. RTE. 732	SECTION 07-00090-00-BR	COUNTY MACOUPIN	TOTAL SHEETS 77	SHEET NO. 75	
PLOT SCALE = 5.0000' / IN.	CHECKED -	REVISED -	REVISED -		SCALE: 1"=5'	SHEET NO. 24 OF 26 SHEETS	STA. 46+50.000 TO STA. 46+50.000	FED. ROAD DIST. NO. 7 ILLINOIS		CONTRACT NO. 93538		
PLOT DATE = 2/19/2010	DATE -	REVISED -	REVISED -		FED. AID PROJECT BRS-0732(148)							