


DATE	
BY	
SURVEYED	
NOTED	
PLOTTED	
AREAS CHECKED	
NO.	

DATE	
BY	
SURVEYED	
NOTED	
PLOTTED	
AREAS CHECKED	
NO.	

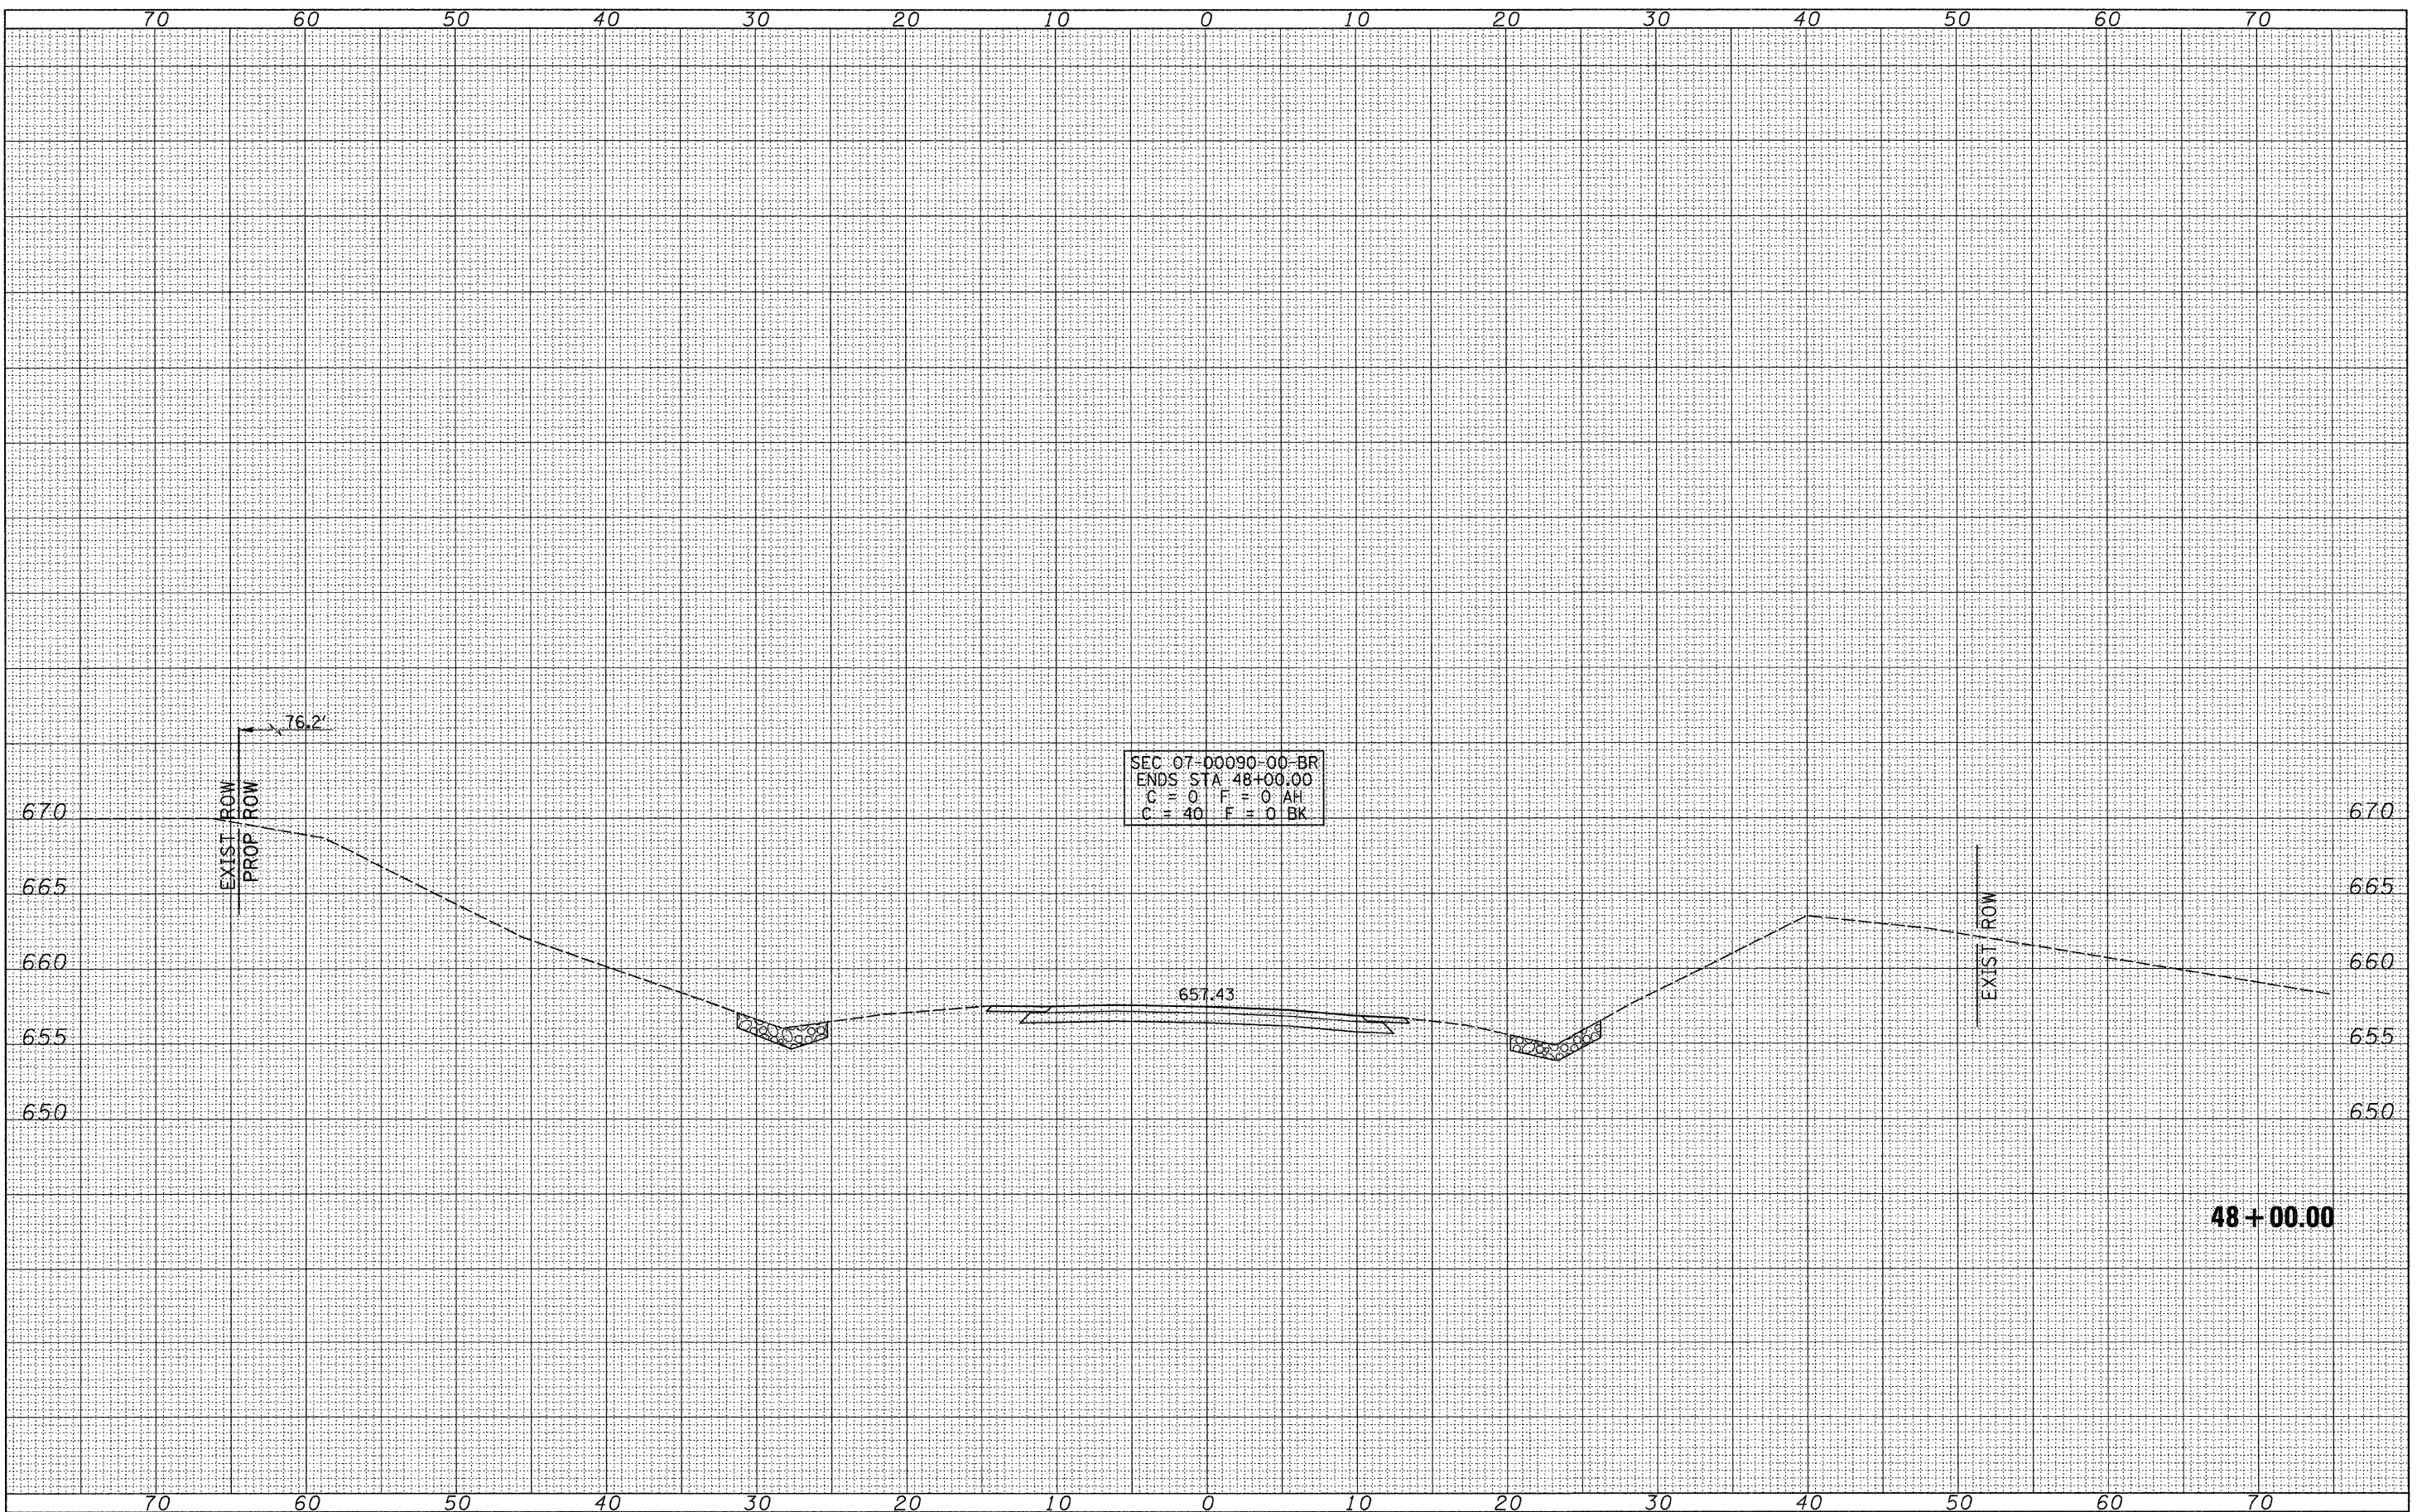

FILE NAME = V:\Bridg\2576-1 Macoupin\2576XSSHTS.dgn
 USER NAME = othomas
 PLOT SCALE = 5.0000' / IN.
 PLOT DATE = 2/19/2010

DESIGNED -	REVISED -
DRAWN -	REVISED -
CHECKED -	REVISED -
DATE -	REVISED -

**MACOUPIN COUNTY
 COUNTY HIGHWAY 12
 OVER HICKS CREEK AND JOES CREEK**

CROSS SECTIONS
 SCALE: 1"=5'
 SHEET NO. 26 OF 26 SHEETS
 STA. 48+00.000 TO STA. 48+00.000

F.A.S. RTE.	SECTION	COUNTY	TOTAL SHEETS	SHEET NO.
732	07-00090-00-BR	MACOUPIN	77	77
CONTRACT NO. 93538				
FED. ROAD DIST. NO. 7 ILLINOIS			FED. AID PROJECT BRS-0732(148)	