


LEGEND

⊗^{12"} - TREE REMOVAL

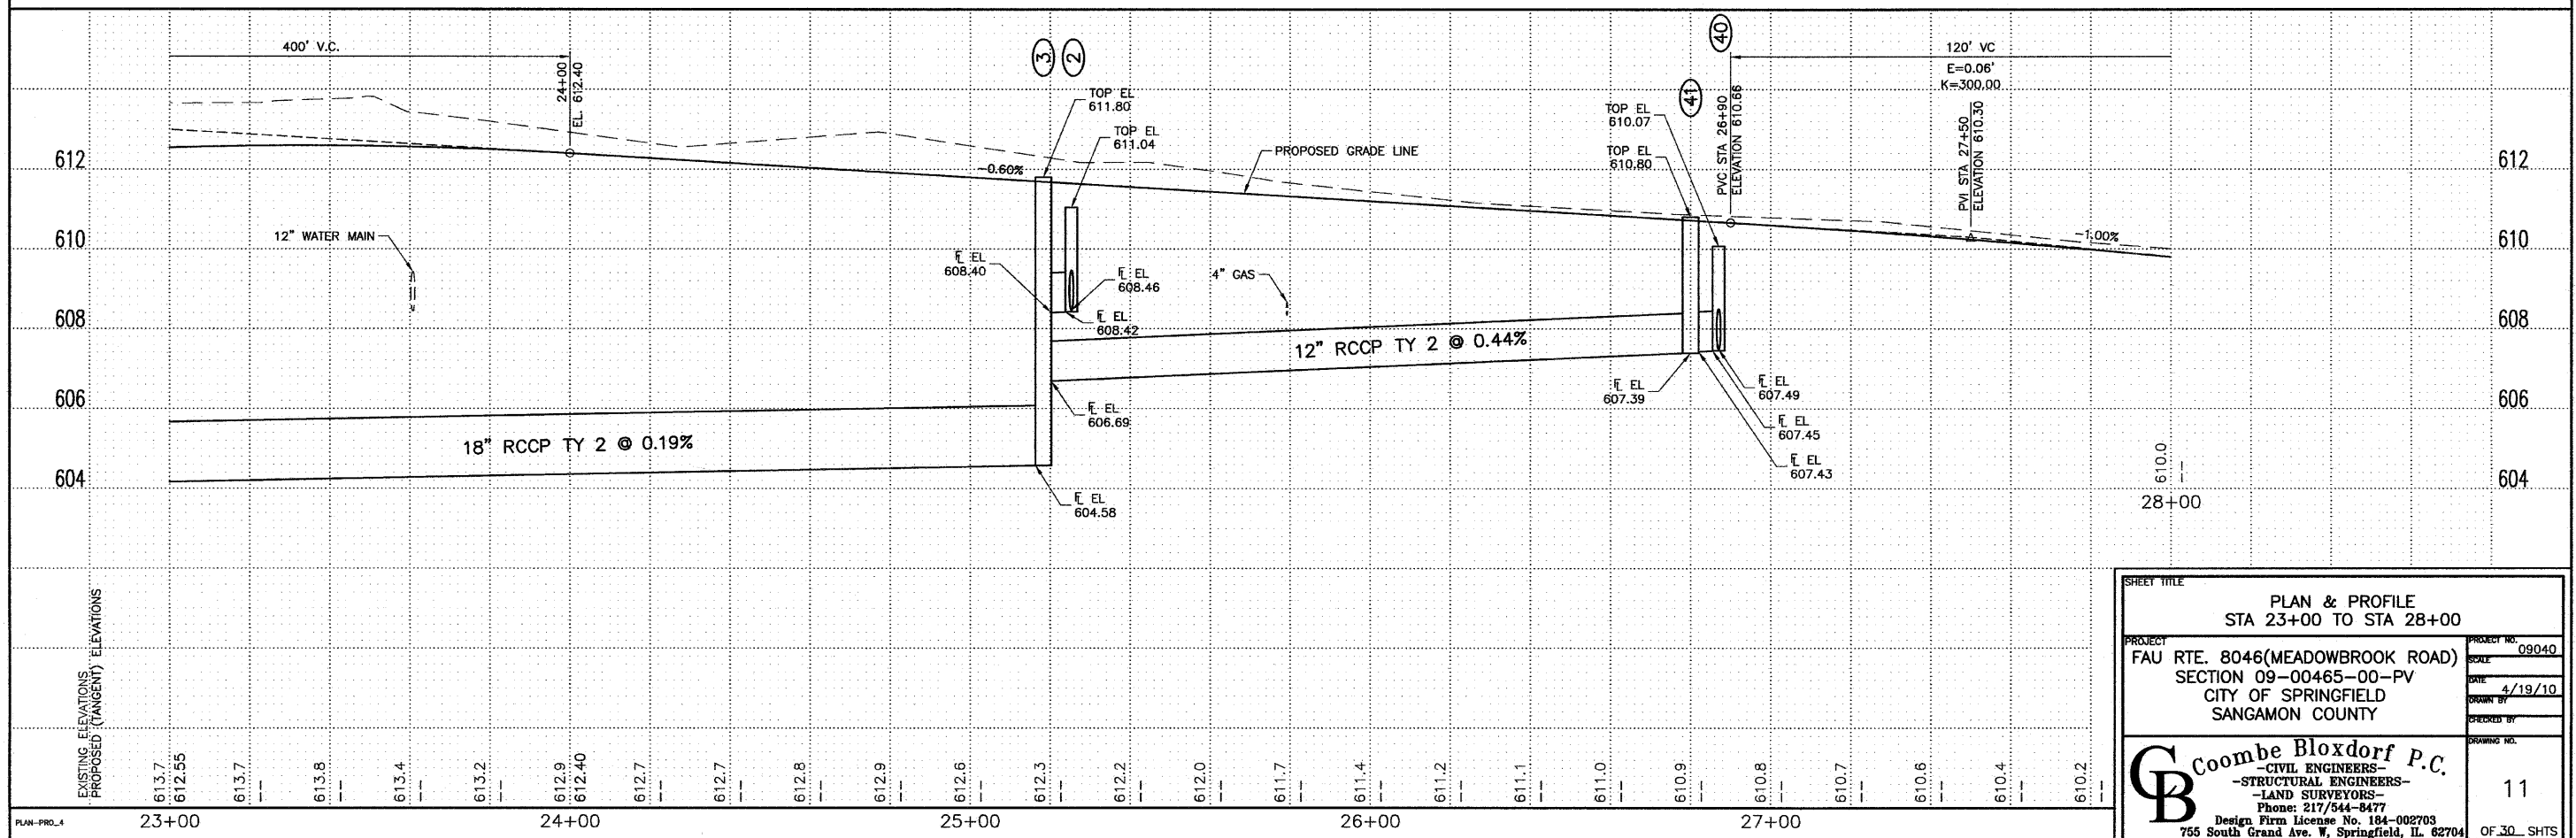

SHEET TITLE		PLAN & PROFILE STA 23+00 TO STA 28+00	
PROJECT	FAU RTE. 8046(MEADOWBROOK ROAD) SECTION 09-00465-00-PV CITY OF SPRINGFIELD SANGAMON COUNTY	PROJECT NO.	09040
DATE	4/19/10	DRAWN BY	
CHECKED BY		DRAWING NO.	11
		OF 30 SHTS	