

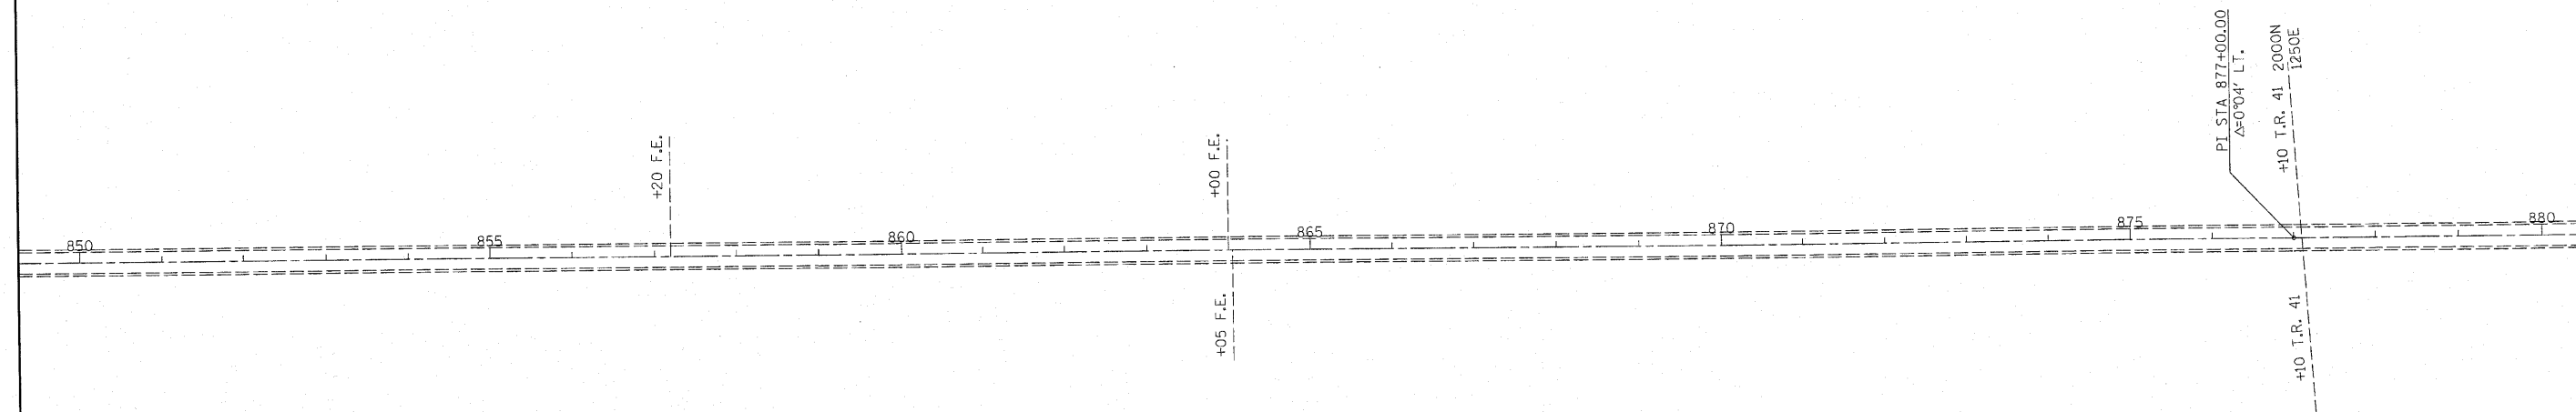


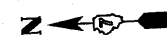

CURVE DATA
 P.I. STA= 824+00.2
 $\Delta = 2^{\circ}15'$
 $D = 0^{\circ}10'$
 $R = 343377.5$
 $T = 675.1$
 $L = 1350$
 $E = 6.6$
 S.E. = MATCH EXISTING
 P.C. STA= 817+25.1
 P.T. STA= 830+75.3

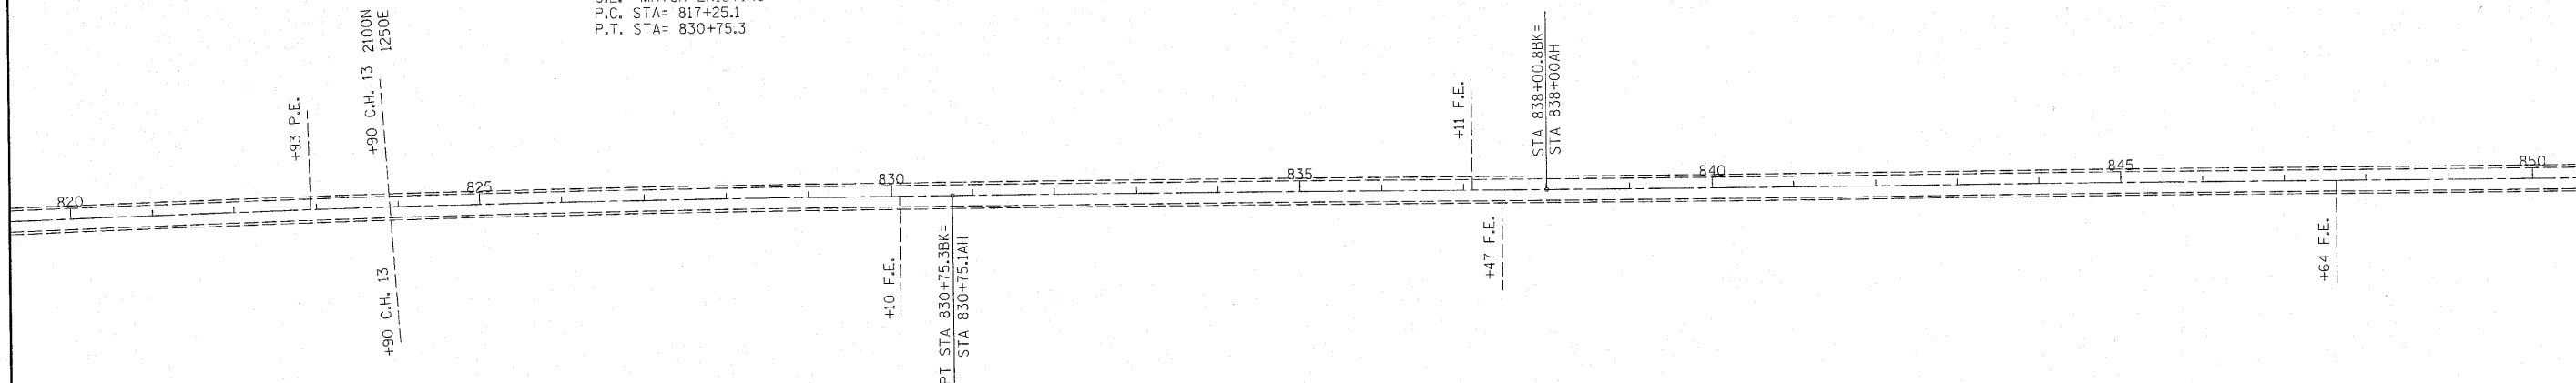

FILE NAME =
 c:\pwwork\pki\dot\teesleyck\d0240815\07

USER NAME = teesleyck
 4985-sht-plan.dgn
 PLOT SCALE = 100.0000' / IN.
 PLOT DATE = 10/27/2010

DESIGNED -
 DRAWN -
 CHECKED -
 DATE -

REVISED -
 REVISED -
 REVISED -
 REVISED -

STATE OF ILLINOIS
 DEPARTMENT OF TRANSPORTATION

PLAN SHEET
 STA 820+00 TO STA 880+00

SCALE: SHEET NO. OF SHEETS STA. TO STA.

F.A.P. RTE.	SECTION	COUNTY	TOTAL SHEETS	SHEET NO.
116	120RS-2, 4RS-3	Jasper	18	9
CONTRACT NO. 94985			ILLINOIS FED. AID PROJECT	