

ROUTE NO.	SECTION	CITY	TOTAL SHEETS	SHEET NO.
00-0001-00-PP		OREANA	46	20
FED. ROAD DIST. NO.	ILLINOIS	PROJECT	HPP-0813 (001)	

CONTRACT NUMBER 95537

REVISIONS	NO.	BY	DATE
DESIGNED			
DRAWN			
FIELD BOOK			


DESIGNED  
MHP  
DRAWN  
Les Jenkins  
FIELD BOOK  
XXX

SCALE  
HORIZ. 1" = 20'  
VERT. 1" = 5'


DATE  
May 2006

JOB NO.  
06-0404

**BRIDGE & ASSOCIATES, INC.**  
Consulting Engineers  
1870 SOUTH TAYLORVILLE ROAD  
DECATUR, ILLINOIS  
Illinois License 184-001255

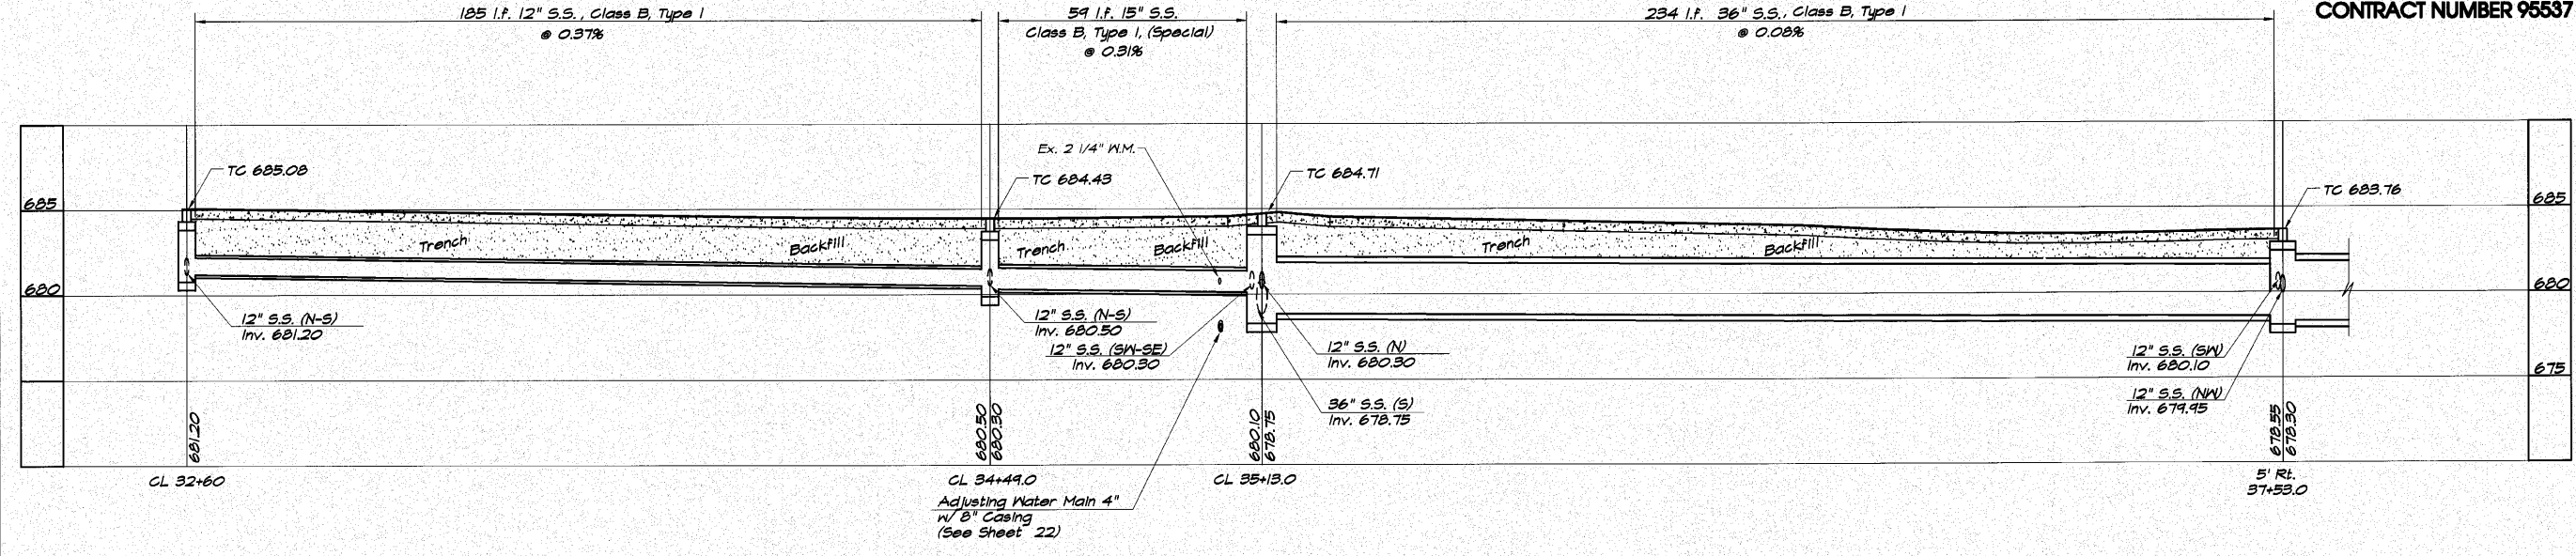

BELLE STREETS

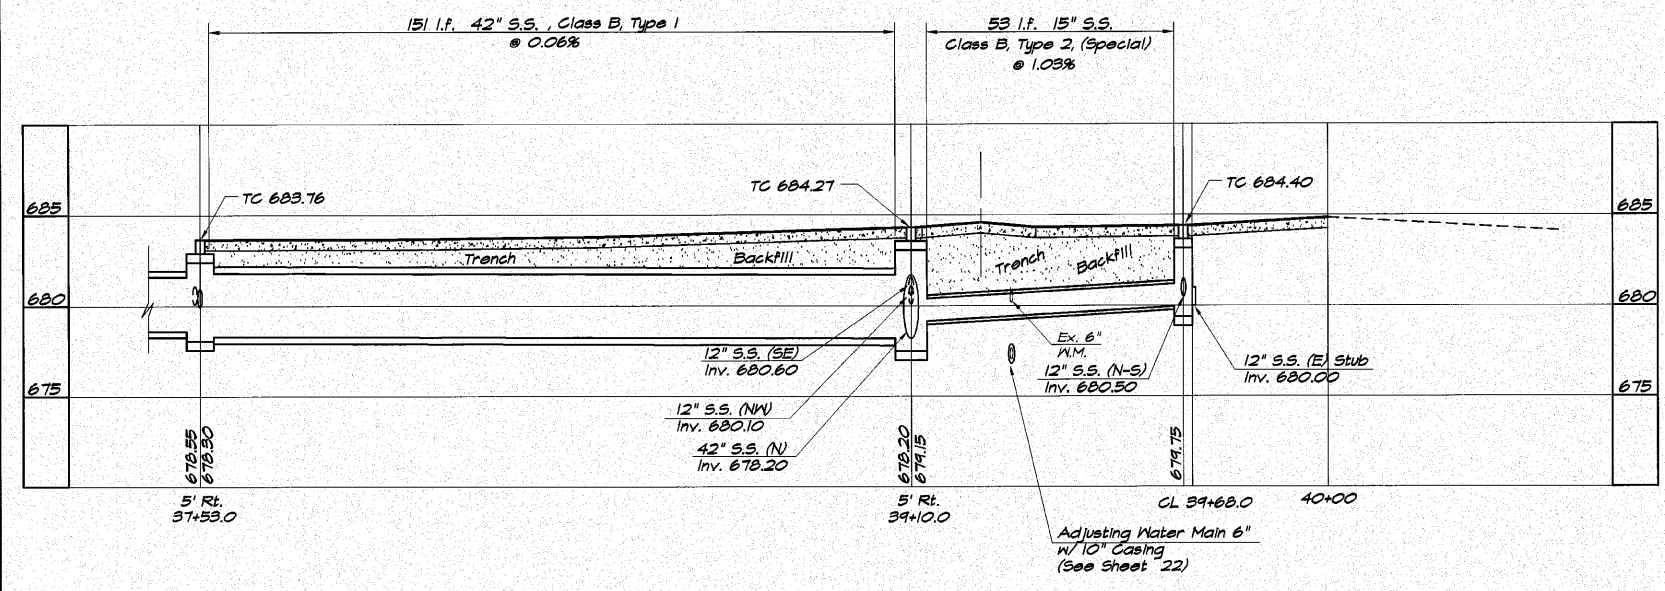

BELLE STREETS

VILLAGE OF OREANA, ILLINOIS  
SAFE TEA-LJ PROJECT  
STORM SEWER PROFILE  
STATION 00+00.00 TO 00+00.00

