

ROUTE NO.	SECTION	CITY	TOTAL SHEETS	SHEET NO.
00-00001-00-RP		OREANA	46	40
FED. ROAD DIST. NO.	ILLINOIS		PROJECT	HPP-0913 (901)

CONTRACT NUMBER 95537

REVISIONS		SCALE	DESIGNED
NO.	BY	DATE	M-F-P
		Apr. 11, 07	
		May 2006	
		May 2006	
		Les Jenkins	
		Field Book	
		xxx	
		Job No.	
		CB-CHCA	


**ANBRIDGE & ASSOCIATES, INC.**  
 Consulting Engineers  
 1670 SOUTH TAYLORVILLE ROAD  
 DECATUR, ILLINOIS  
 Illinois License 184-001265

**VILLAGE OF OREANA, ILLINOIS**  
 SAFE TEA-LU PROJECT  
**BELLE STREET**  
 STATION 80+12.0 TO 81+18.5

SHEET NO. **40**  
 OF 46

CROSS SECTION HORIZONTAL  
 0 5 10

CROSS SECTION VERTICAL  
 0 2 4

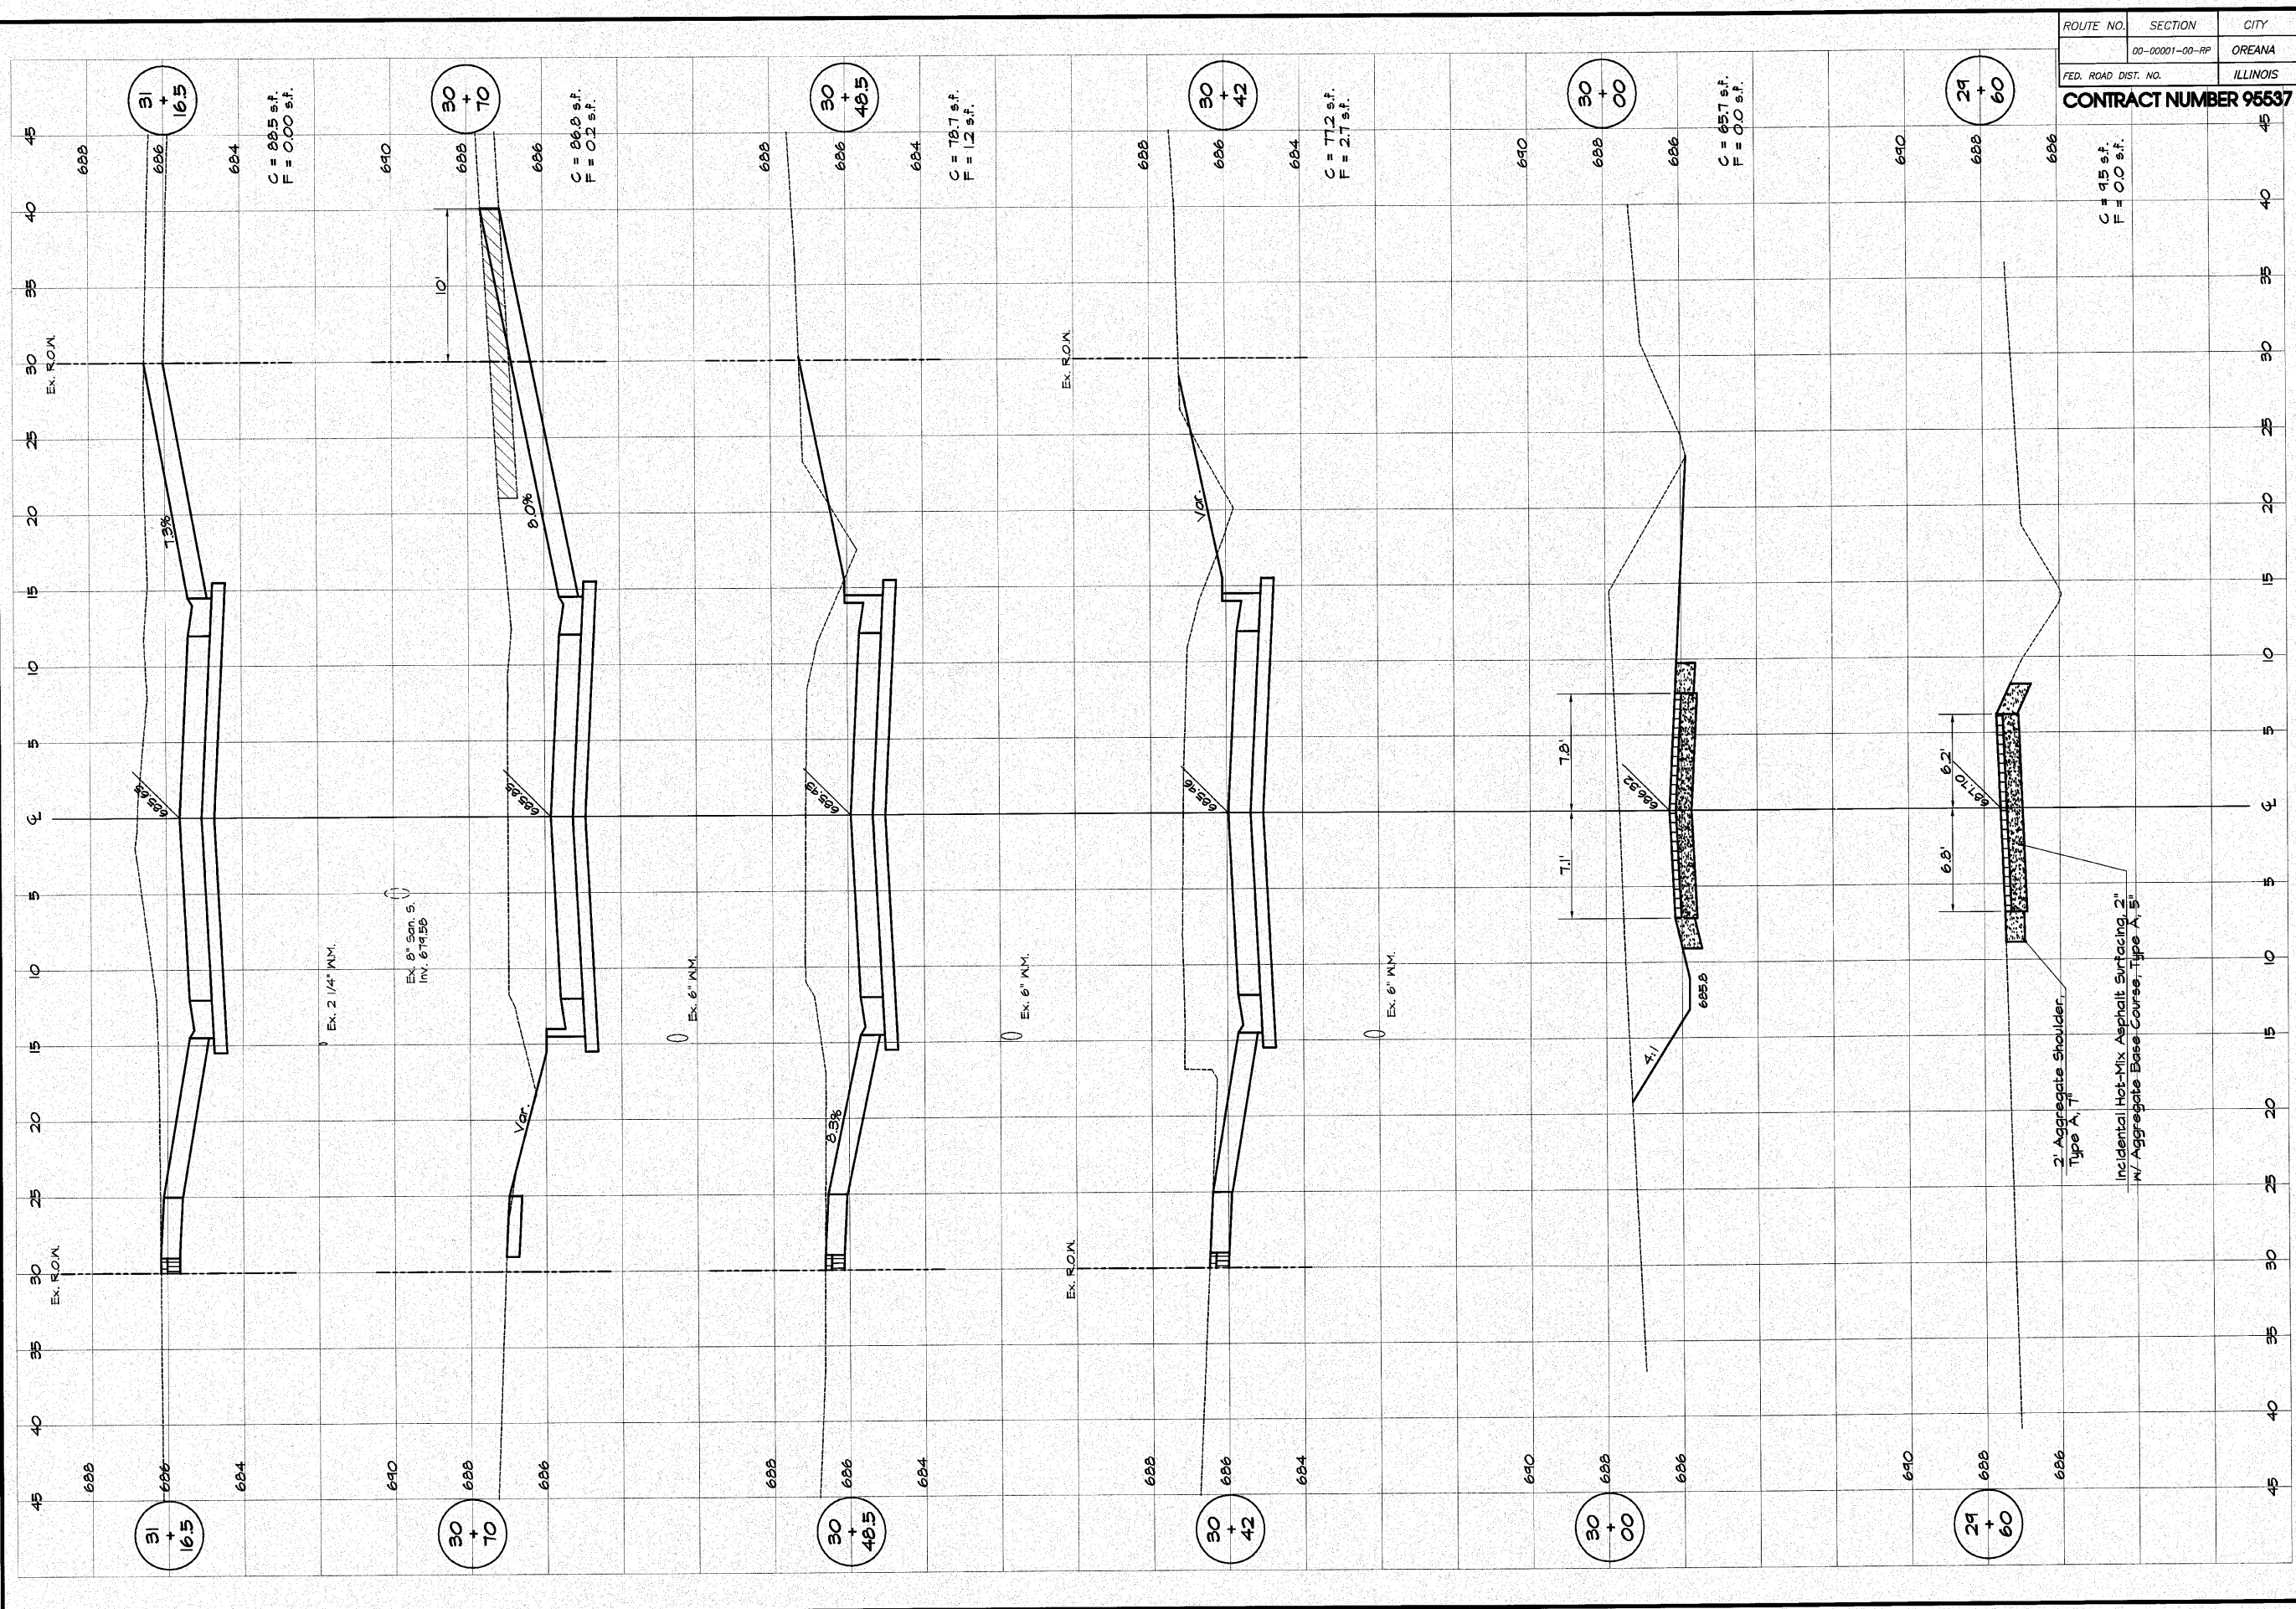

C = 88.5 sf.  
 F = 0.00 sf.

C = 86.8 sf.  
 F = 0.12 sf.

C = 78.7 sf.  
 F = 1.2 sf.

C = 77.2 sf.  
 F = 2.7 sf.

C = 85.7 sf.  
 F = 0.00 sf.

C = 95 sf.  
 F = 0.00 sf.