



EXISTING TYPICAL SECTION
PORTER RD & SIMMONS RD

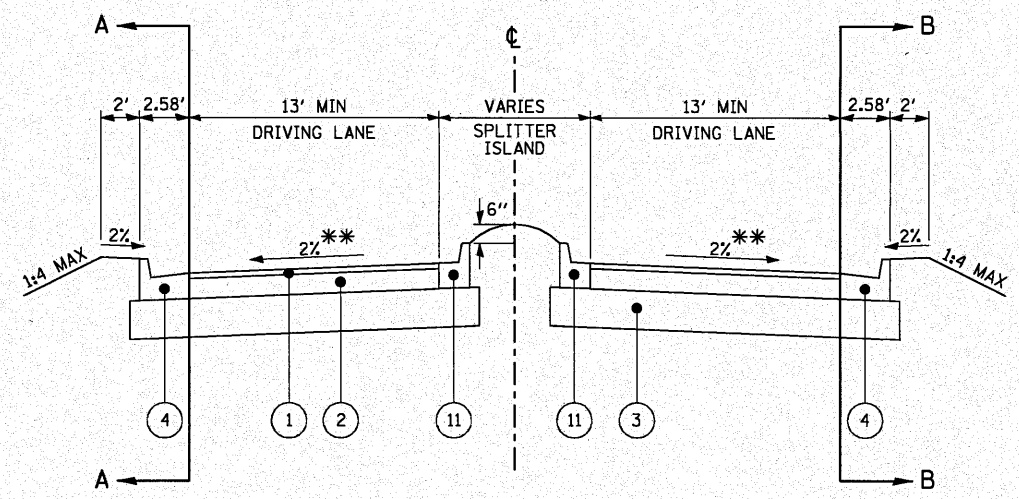


TYPICAL SECTION THROUGH SPLITTER ISLAND
PORTER RD STA 18+87.50 TO STA 19+37.50
PORTER RD STA 20+62.50 TO STA 21+12.50
SIMMONS RD STA 50+62.50 TO STA 51+12.50


GUTTER FLAG WIDTH VARIES THROUGHOUT THE SPLITTER ISLAND. SEE GEOMETRIC DETAILS FOR FURTHER INFORMATION.

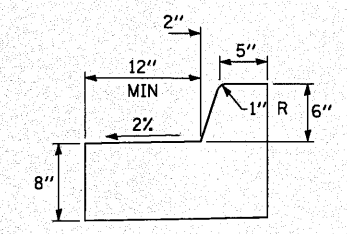


COMBINATION CONCRETE CURB & GUTTER, TYPE B (SPECIAL)

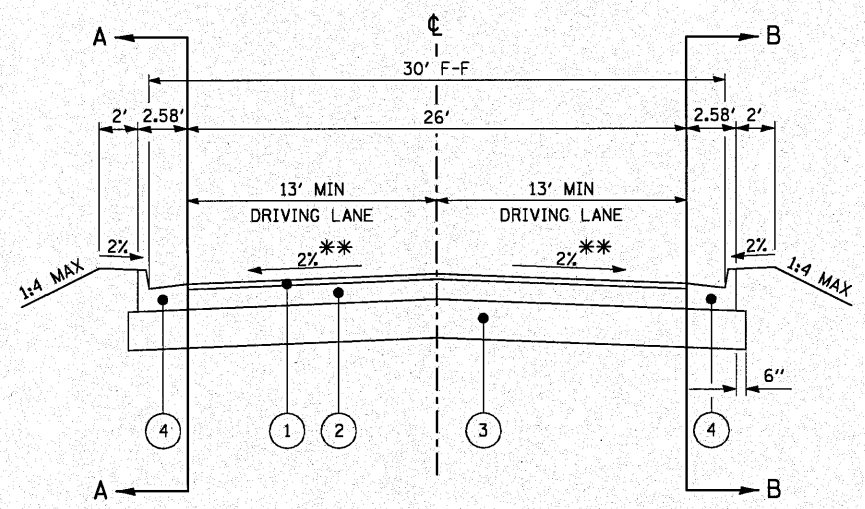


APPROACH TYPICAL SECTION
PORTER RD STA 17+64.81 TO STA 18+87.50
PORTER RD STA 21+12.50 TO STA 22+35.16
SIMMONS RD STA 51+12.50 TO STA 52+35.19

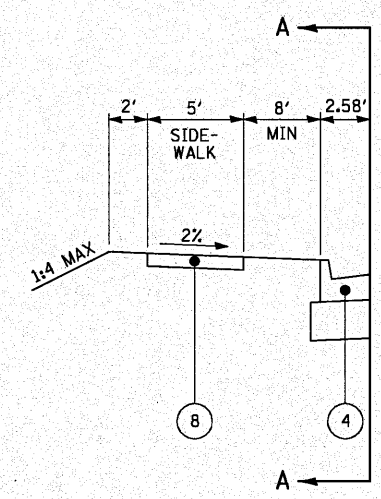

SECTION A-A
PORTER RD STA 18+90.00 TO STA 19+47.68
PORTER RD STA 20+23.19 TO STA 21+05.00
SIMMONS RD STA 50+52.48 TO STA 51+05.00

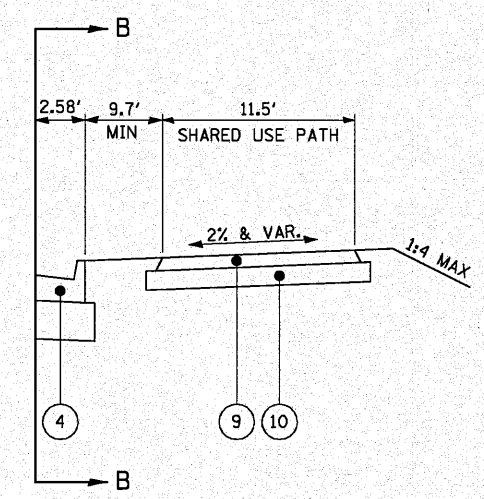

SECTION B-B
PORTER RD STA 18+55.74 TO STA 21+53.93

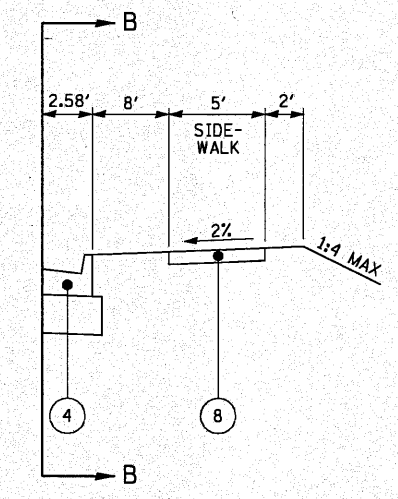

SECTION B-B
SIMMONS RD STA 50+26.94 TO STA 51+50.00

** SLOPE VARIES NEAR ROUNDABOUT - SEE GEOMETRIC DETAILS

EXISTING MATERIALS

- (A) EXISTING HOT-MIX ASPHALT OVERLAY (± 4")
- (B) EXISTING OIL & CHIP PAVEMENT (DEPTH VARIES)

PROPOSED MATERIALS

- 1 PROPOSED POLYMERIZED HOT-MIX ASPHALT SURFACE COURSE, MIX "D", N90 (1 3/4")
- 2 PROPOSED HOT-MIX ASPHALT BINDER COURSE, IL-19.0, N90 (6 1/4")
- 3 PROPOSED SUB-BASE GRANULAR MATERIAL, TYPE A, 12"
- 4 PROPOSED COMBINATION CONCRETE CURB & GUTTER, TYPE B-6.24
- 5 PROPOSED COMBINATION CONCRETE CURB & GUTTER, TYPE M-2.12
- 6 PROPOSED PORTLAND CEMENT CONCRETE PAVEMENT (SPECIAL) 8"
- 7 PROPOSED COMBINATION CONCRETE CURB & GUTTER, TYPE B-9.18, SPECIAL
- 8 PROPOSED PORTLAND CEMENT CONCRETE SIDEWALK, 4"
- 9 PROPOSED HOT-MIX ASPHALT SIDEWALK, 4"
- 10 PROPOSED SUB-BASE GRANULAR MATERIAL, TYPE C, 6"
- 11 PROPOSED COMBINATION CONCRETE CURB & GUTTER, TYPE B (SPECIAL)

LAST SAVED = 10/26/2018
 PEN TABLE = VB-Hair.tbl
 PLOT DRIVER = TR-V8pdf-8leak-Hair.plt

FILE NAME =	USER NAME = sdonahue	DESIGNED -	REVISED -			TYPICAL SECTIONS		F.A.U. 9170 PORTER / SIMMONS ROADS SECTION 08-0060-00-PV CONTRACT 97408	TOTAL SHEETS	SHEET NO.		
11\0812900\cad\1\plans\04.D8XXXXX-Shifrin.dgn	PLOT SCALE = 10,0005' / IN.	DRAWN -	REVISED -			SCALE: NTS	SHEET NO. 1 OF 2 SHEETS		STA.	TO STA.	36	4
PLOT DATE = 11/4/2018 1:17:38 PM	DATE -	CHECKED -	REVISED -									
		DATE -	REVISED -									