



PLAN	SURVEYED	DATE
	PLOTTED	
	CHECKED	
	BY	
	NO.	
	FILE NAME	

PROFILE	SURVEYED	DATE
	PLOTTED	
	CHECKED	
	BY	
	NO.	
	FILE NAME	

PORTER ROAD PROFILE

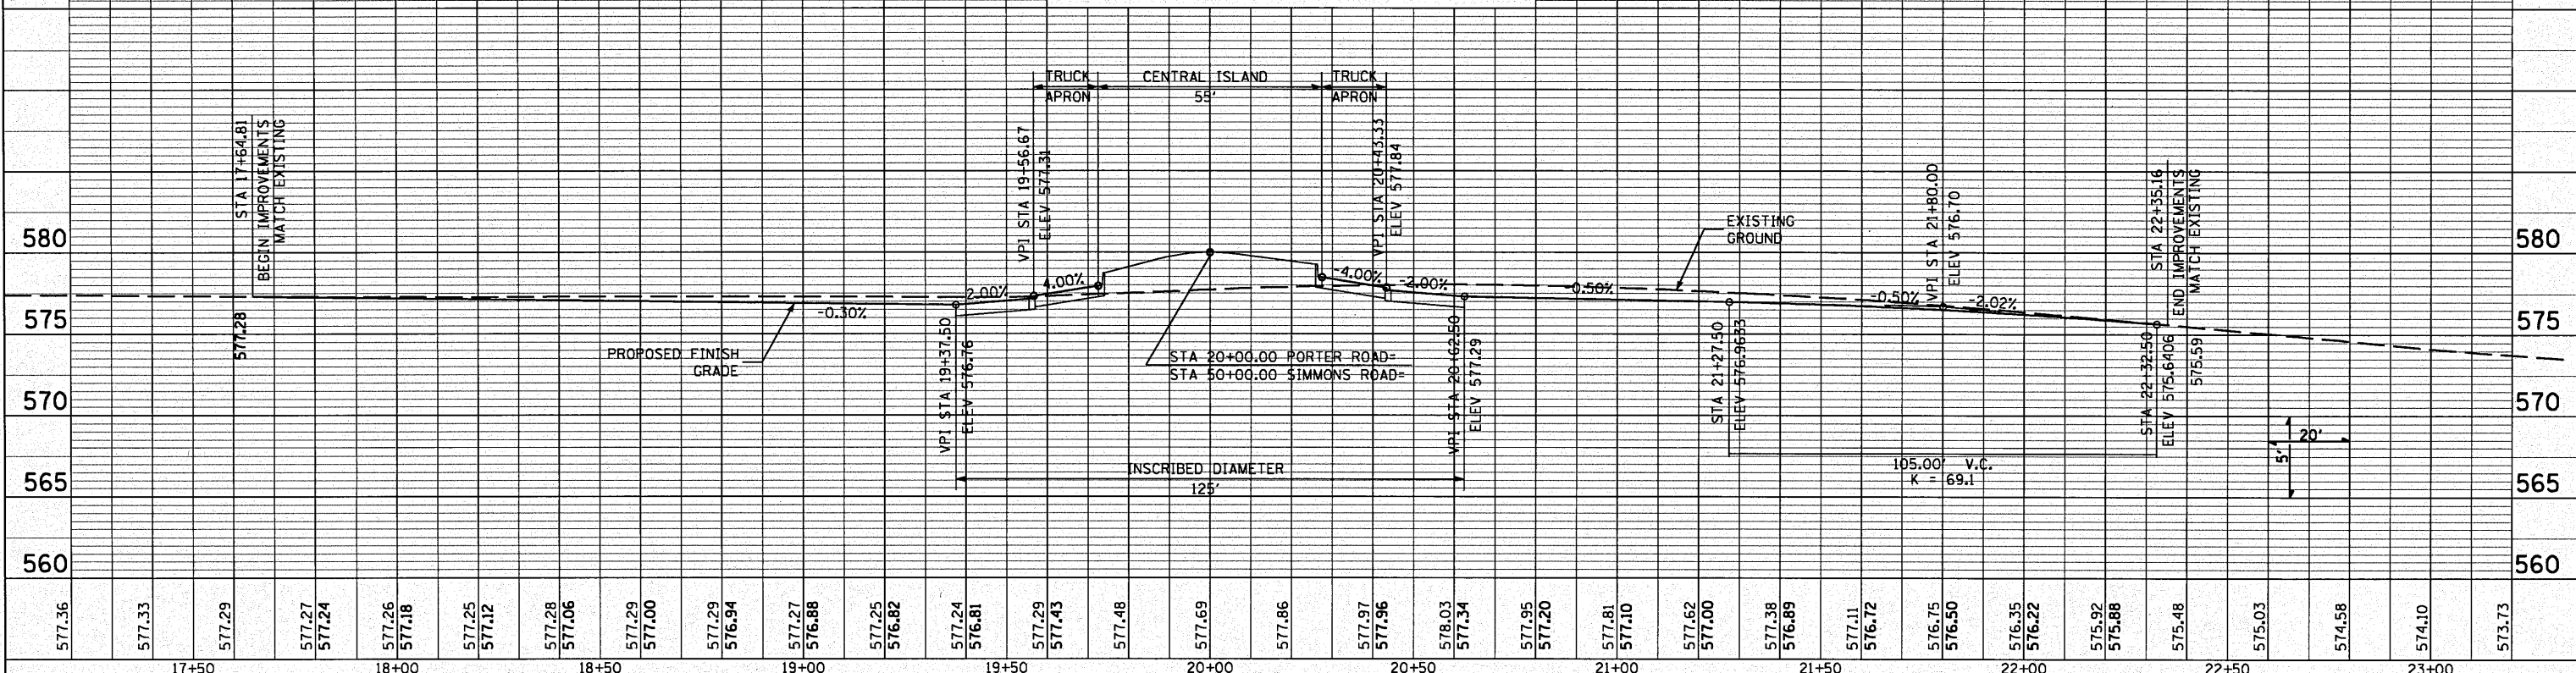

SIMMONS ROAD PROFILE

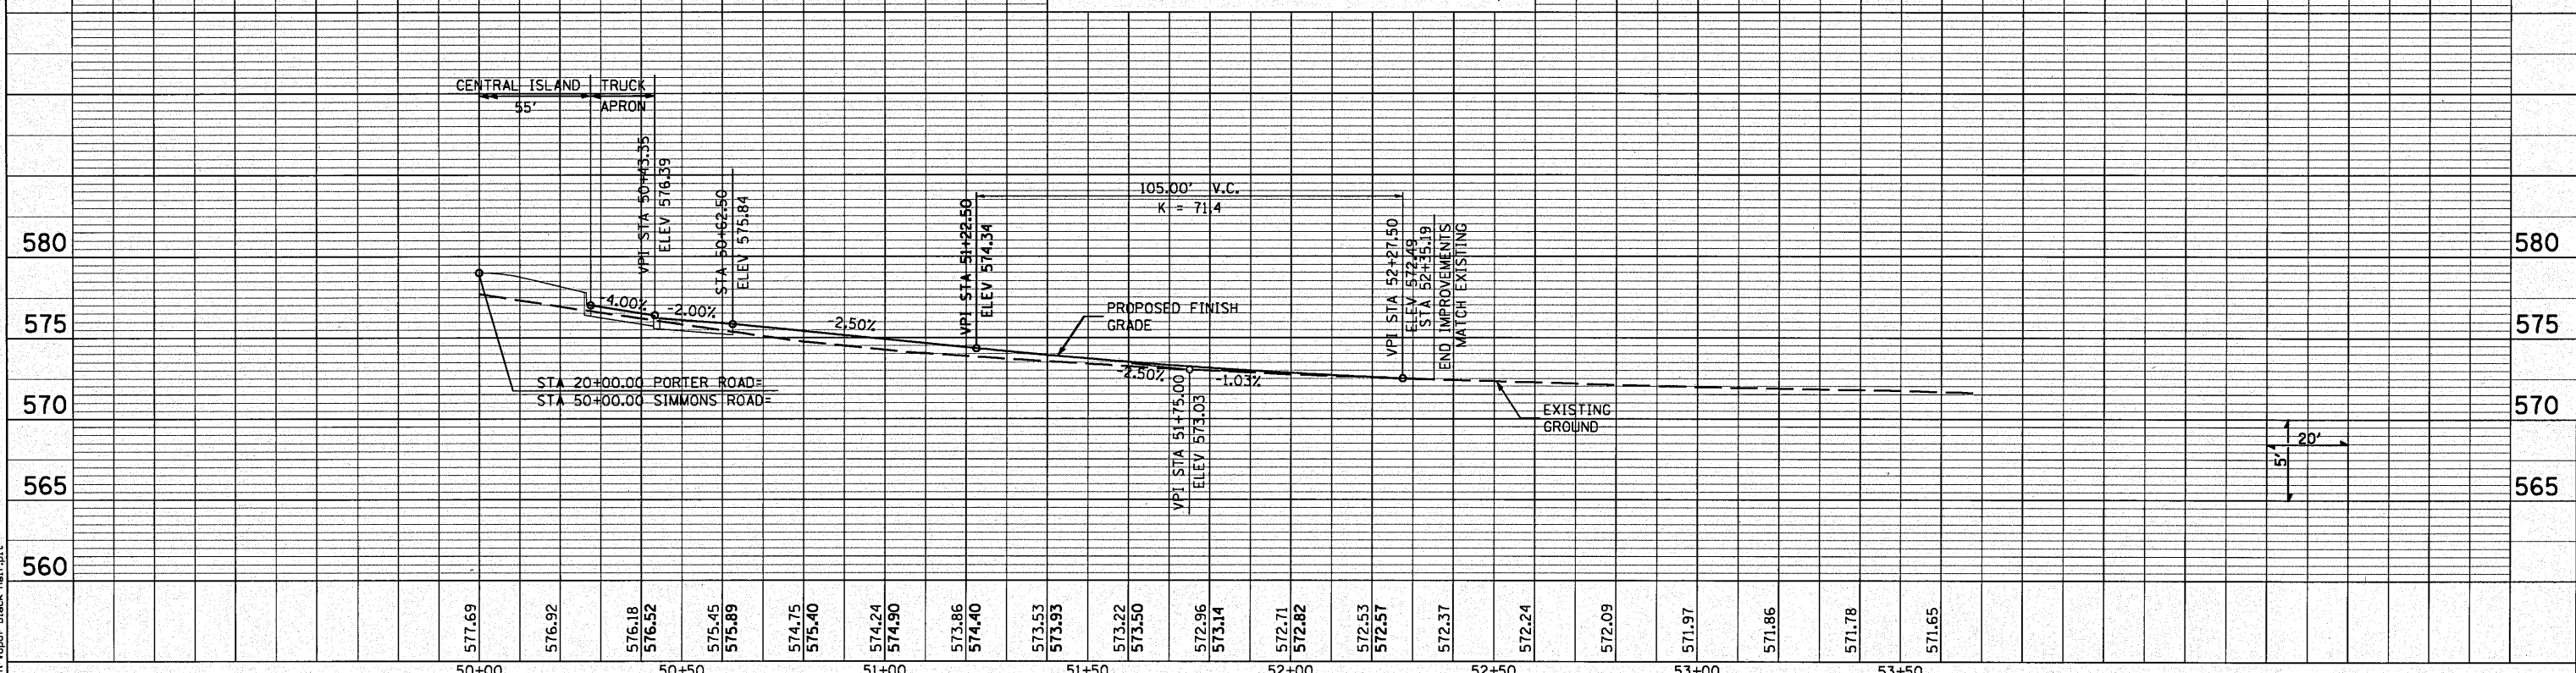

LAST SAVED = 11/29/2008
 PLOT DRIVER = 11/29/2008 11:08:18 AM

FILE NAME = 1:\0812900\oad\1\plans\07_08XXXXX-Sht-Profile.dgn	USER NAME = sdonahue	DESIGNED -	REVISOR -			PROFILES		F.A.U. 9170	TOTAL SHEETS	SHEET NO.	
PLOT SCALE = 40.0018 1/16 IN.		CHECKED -	REVISOR -			SCALE: SEE SHT	SHEET NO. 1 OF 1 SHEETS	STA.	TO STA.	36	11
PLOT DATE = 11/24/2018 11:08:18 AM		DRAWN -	REVISOR -								
		CHECKED -	REVISOR -								
								SECTION 08-0060-00-PV			
								CONTRACT 97408			