




 
 
**MAINTENANCE OF TRAFFIC PLAN**


**STAGE 2**

CLOSE THE EAST LEG OF PORTER ROAD USING BLR 21-8.  
TRAFFIC WILL USE SIMMONS ROAD AND THE WEST LEG OF PORTER ROAD.

1. INSTALL CONDUIT UNDER EAST LEG FOR FUTURE IRRIGATION.
2. CONSTRUCT EAST LEG CURB & GUTTER, SPLITTER ISLAND, AND SUBBASE.
3. PAVE EAST LEG EXCEPT FOR SURFACE.

**LEGEND**

-  WORK AREA
-  TEMPORARY TRAFFIC CONTROL SIGN(S)  
( OF TYPE(S) SPECIFIED )
-  BARREL WITH STEADY BURN LIGHT
-  TRAFFIC FLOW
-  TYPE III BARRICADE

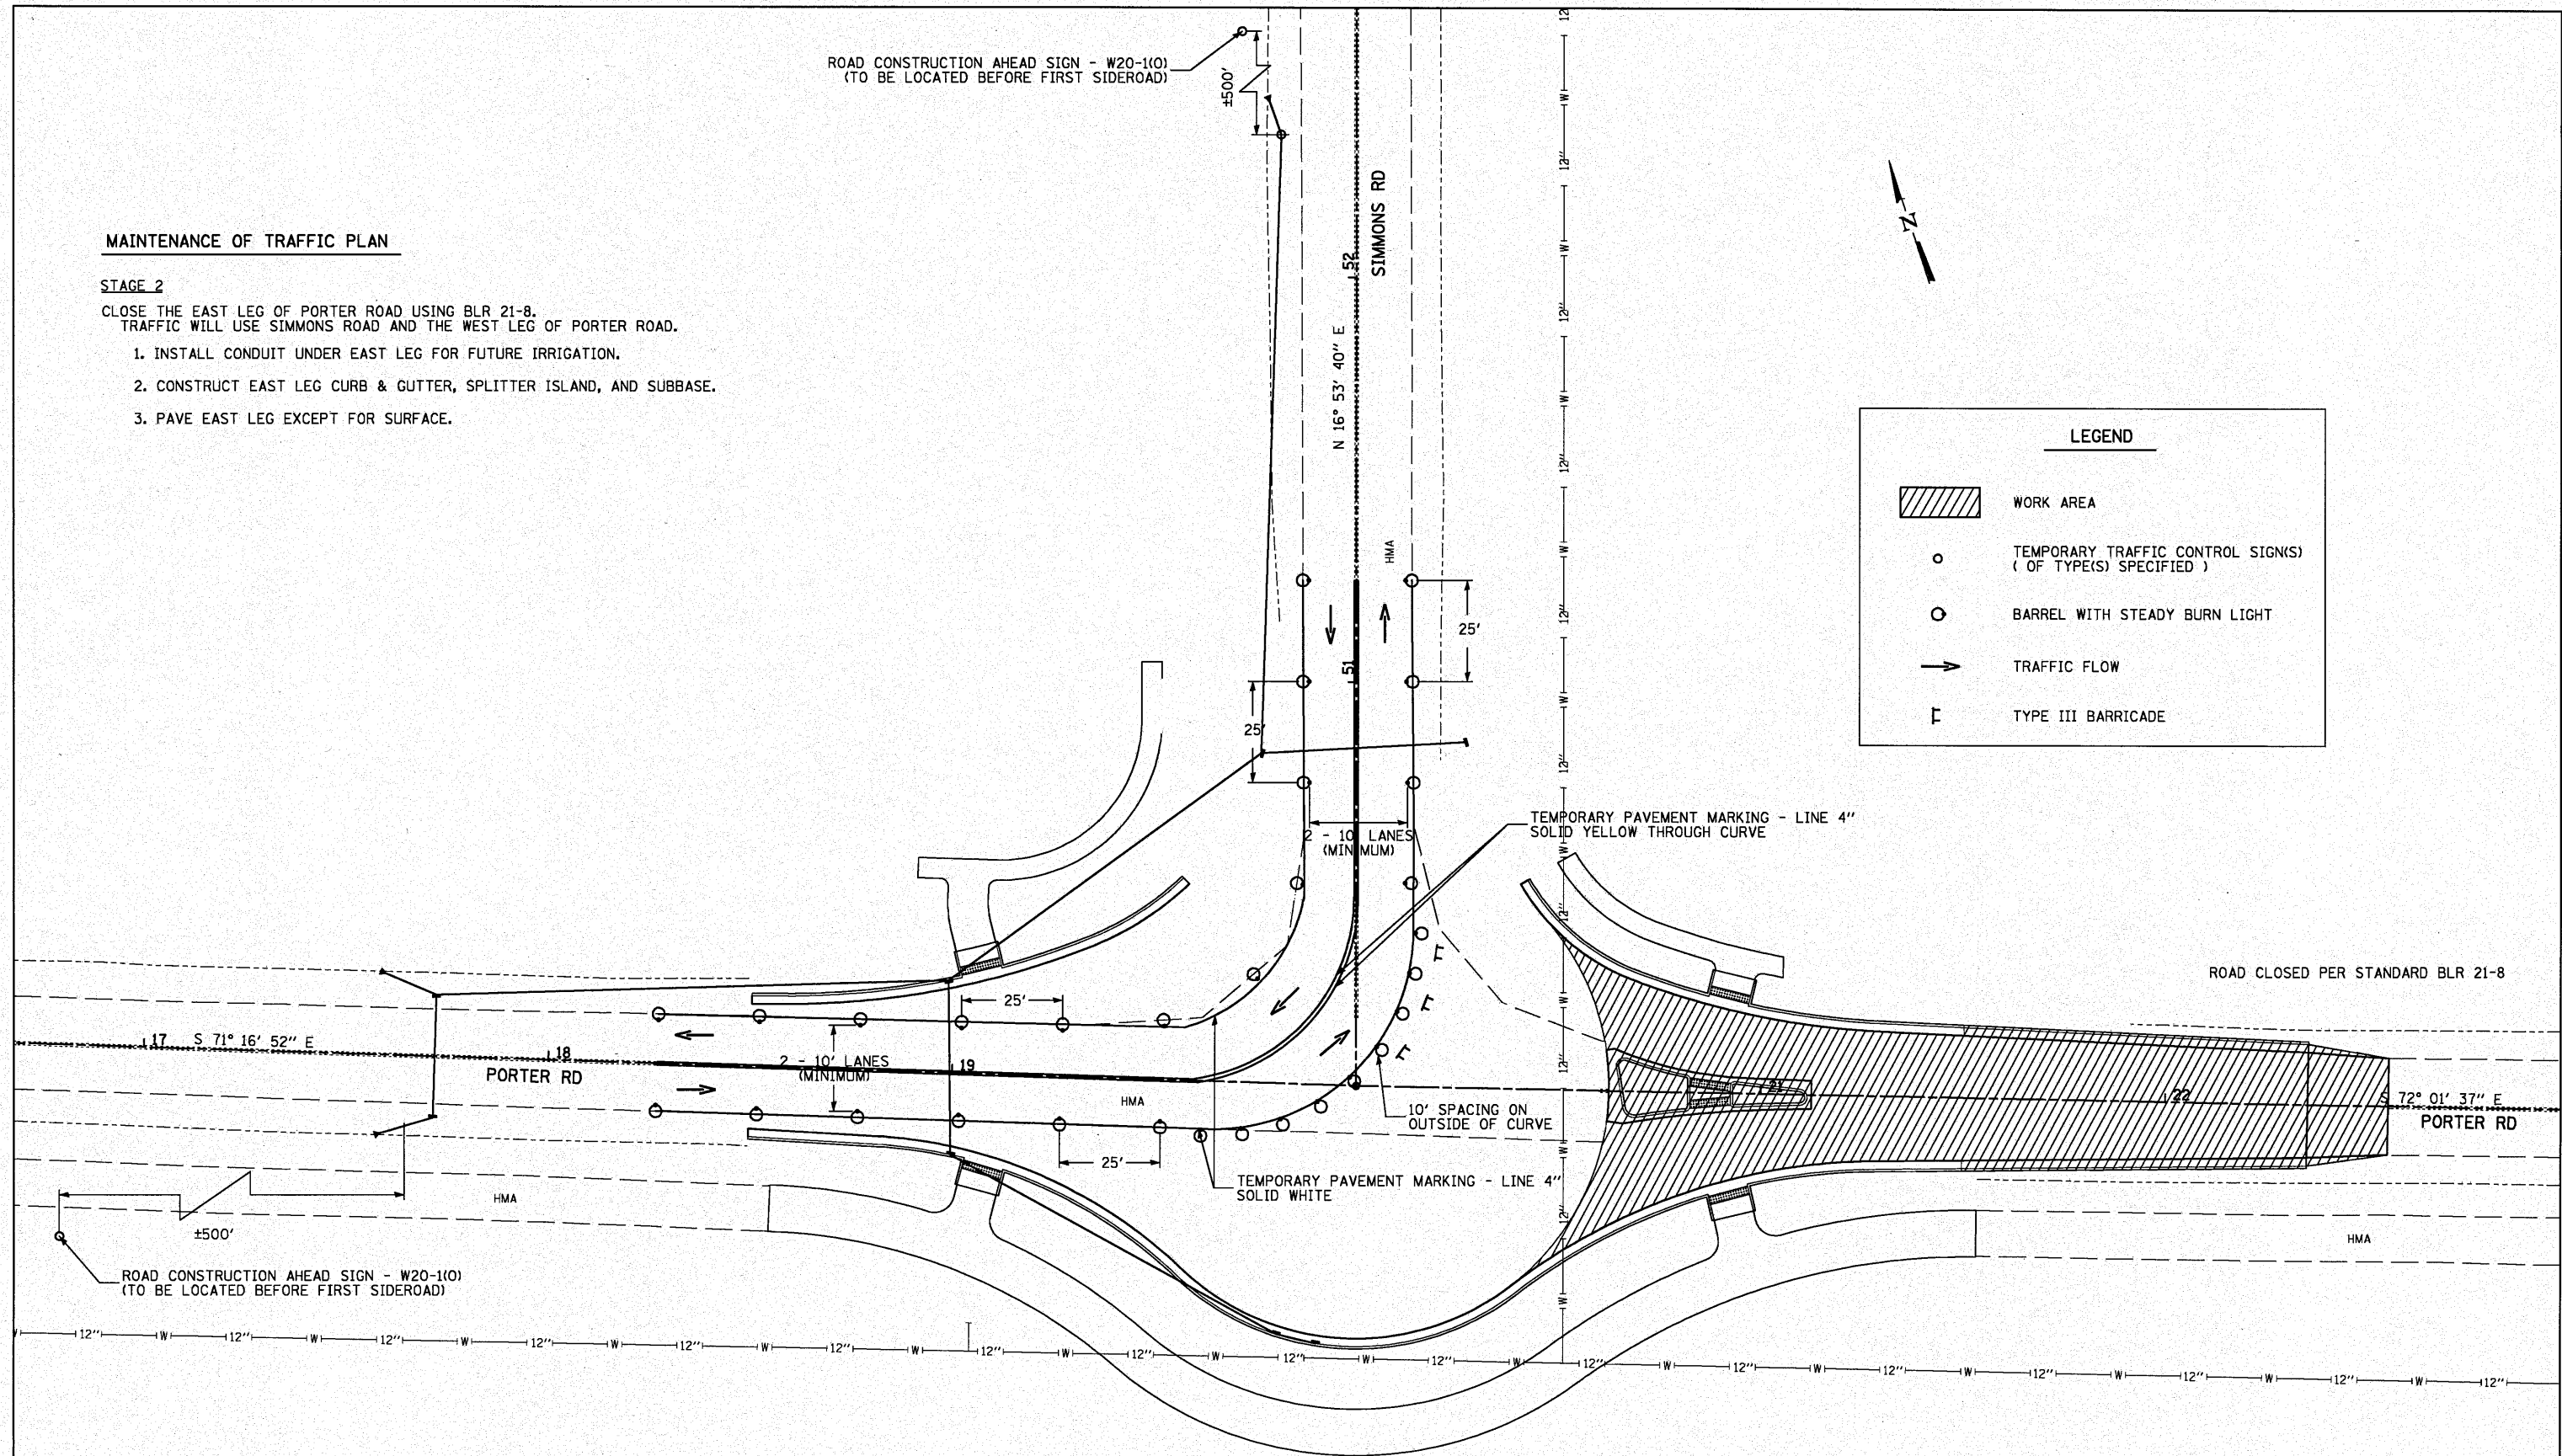

LAST SAVED = 11/11/2009  
 PEN TABLE = VB-Hatf.tbl  
 PLOT DRIVER = TR-V8pdf-Block-Hatf.plt

FILE NAME =	USER NAME = sdonahue	DESIGNED -	REVISED -
\\8812920\cad\plens\09_D8XXXXX-Sh-Stage-02.dgn		DRAWN -	REVISED -
PLOT SCALE = 40.0018' / IN.		CHECKED -	REVISED -
PLOT DATE = 11/4/2010 1:18:17 PM		DATE -	REVISED -



<b>CONSTRUCTION STAGING</b>			
STAGE 2			
SCALE: 1"=20'	SHEET NO. 2 OF 3 SHEETS	STA.	TO STA.

F.A.U. 9170		TOTAL SHEETS	SHEET NO.
PORTER / SIMMONS ROADS		13	13
SECTION 08-00060-00-PV			
CONTRACT 97408			