

**MAINTENANCE OF TRAFFIC PLAN**

**STAGE 3**

CLOSE THE ENTIRE INTERSECTION USING BLR 21-8 (MAXIMUM OF 28 CONSECUTIVE CALENDAR DAYS)


1. REMOVE EXISTING PIPE CULVERT ACROSS THE WEST LEG OF PORTER ROAD.
2. INSTALL CONDUIT FROM CENTRAL ISLAND TO WEST LEG SPLITTER ISLAND FOR FUTURE IRRIGATION.
3. CONSTRUCT WEST LEG OF PORTER ROAD INCLUDING CURB & GUTTER, SPLITTER ISLAND FOR FUTURE IRRIGATION.
4. INSTALL CONDUIT FROM CENTRAL ISLAND TO SIMMONS ROAD SPLITTER ISLAND FOR FUTURE IRRIGATION.
5. CONSTRUCT SIMMONS ROAD INCLUDING CURB & GUTTER, SUBBASE & SPLITTER ISLAND.
6. CONSTRUCT CENTRAL ISLAND CURB & GUTTER.
7. COMPLETE HMA BASE ON WEST LEG OF PORTER ROAD & SIMMONS ROAD.
8. POUR ALL COLORED, STAMPED CONCRETE ON TRUCK APRON AND NOSES OF SPLITTER ISLANDS.
9. PAVE FINAL SURFACE ON ENTIRE PROJECT.
10. INSTALL SIGNS AND PAVEMENT MARKING.
11. FINAL GRADING & SEEDING.
12. OPEN ROUNDABOUT TO TRAFFIC.

ROAD CLOSED PER STANDARD BLR 21-8




**LEGEND**

- WORK AREA
- TEMPORARY TRAFFIC CONTROL SIGN(S)  
( OF TYPE(S) SPECIFIED )
- BARREL WITH STEADY BURN LIGHT
- TRAFFIC FLOW
- TYPE III BARRICADE

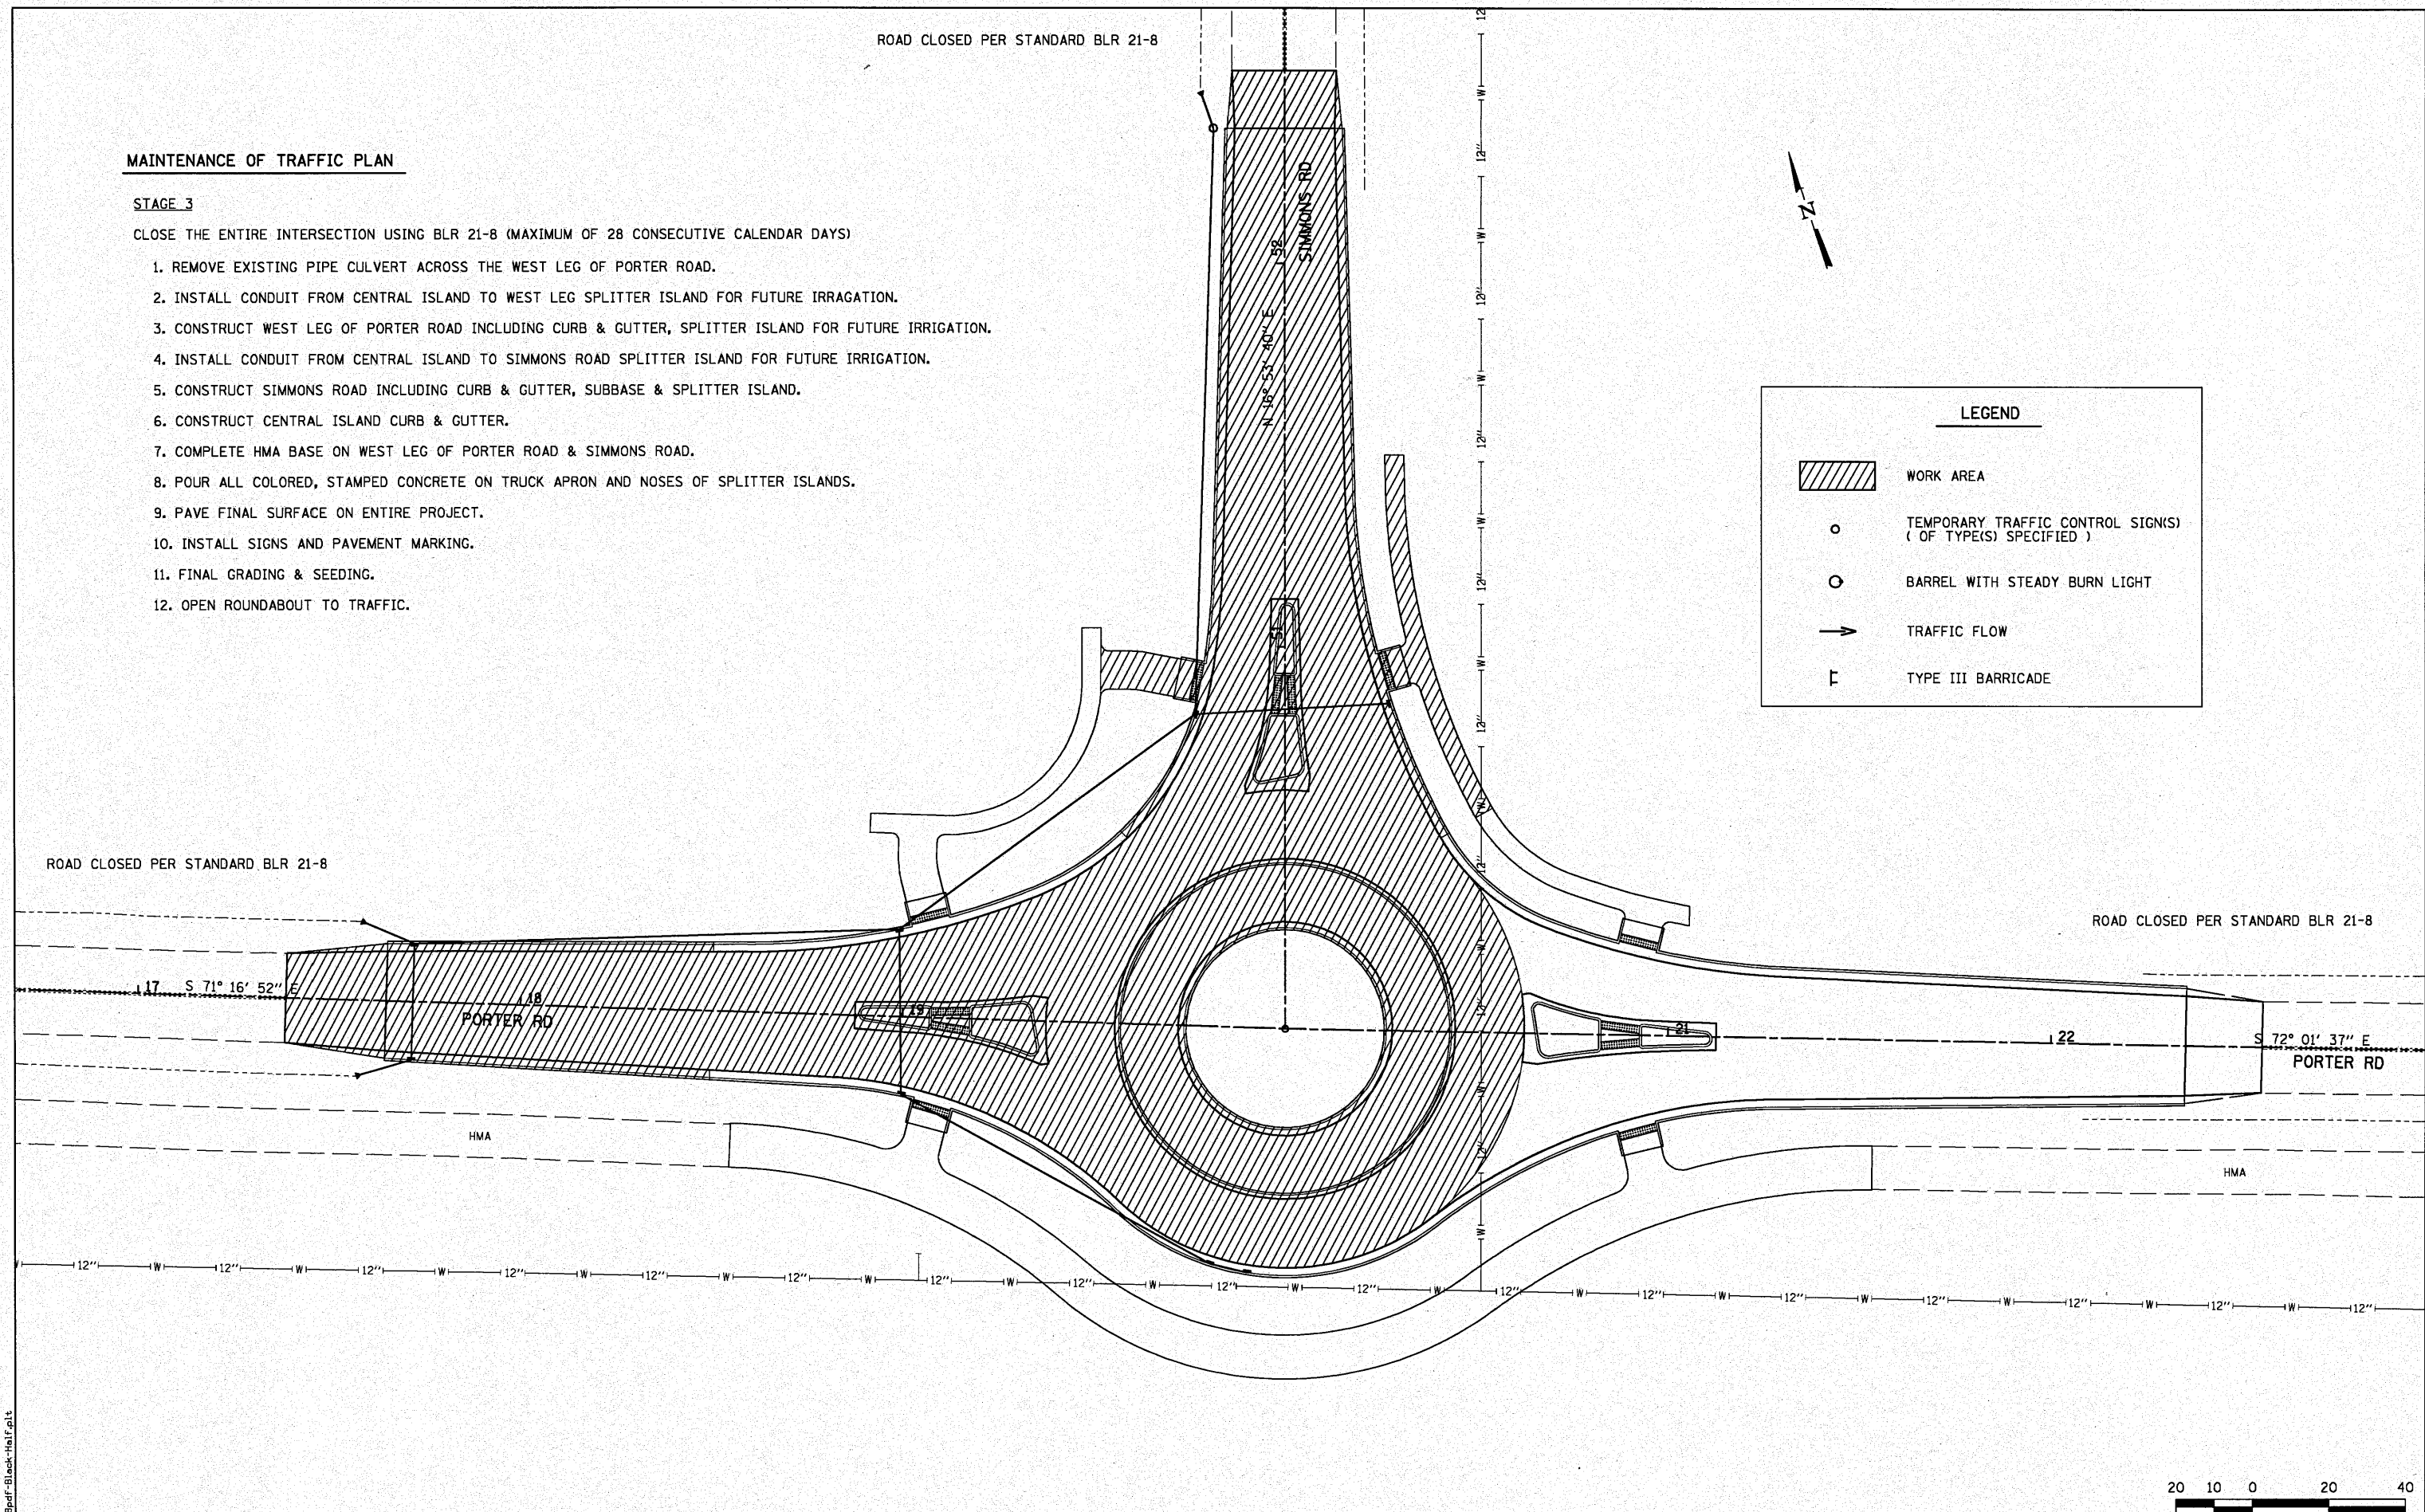

ROAD CLOSED PER STANDARD BLR 21-8

ROAD CLOSED PER STANDARD BLR 21-8

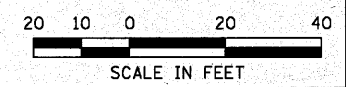

LAST SAVED = 11/29/2009  
 PEN TABLE = VB-Hair.tbl  
 PLOT DRIVER = TR-VBpdf-Black-Hair.plt

FILE NAME =	USER NAME = sdonehue	DESIGNED -	REVISED -			<b>CONSTRUCTION STAGING</b>		F.A.U. 9170	TOTAL SHEETS	SHEET NO.			
1:\0812900\cad\1\plane\10_08XXXXX-Sht-Staging-03.dgn						DRAWN -	REVISED -	STAGE 3		PORTER / SIMMONS ROADS		36	14
PLOT SCALE = 40.0018' / IN.						CHECKED -	REVISED -	SECTION 08-0060-00-PV					
PLOT DATE = 11/4/2010 1:18:22 PM						DATE -	REVISED -	CONTRACT 97408					
						SCALE: 1"=20'	SHEET NO. 3 OF 3 SHEETS	STA.	TO STA.				