



ADVANCE SIGNING

TO BE PLACED 150' IN ADVANCE OF YIELD SIGN (TYPICAL EACH LEG)	TO BE PLACED 300' IN ADVANCE OF YIELD SIGN (VENITA DR EASTBOUND)
YIELD AHEAD SIGN (W3-2) (36 x 36)	DIAGRAMMATIC ADVANCE DESTINATION GUIDE SIGN
TO BE PLACED 300' IN ADVANCE OF YIELD SIGN (PORTER RD WESTBOUND)	TO BE PLACED 450' IN ADVANCE OF YIELD SIGN (TYPICAL EACH LEG)
DIAGRAMMATIC ADVANCE DESTINATION GUIDE SIGN	CIRCULAR INTERSECTION SIGN (W2-6) (30 x 30)
TO BE PLACED 300' IN ADVANCE OF YIELD SIGN (SIMMONS RD SOUTHBOUND)	ADVISORY SPEED PLATE (W13-1) (18 x 18)
DIAGRAMMATIC ADVANCE DESTINATION GUIDE SIGN	

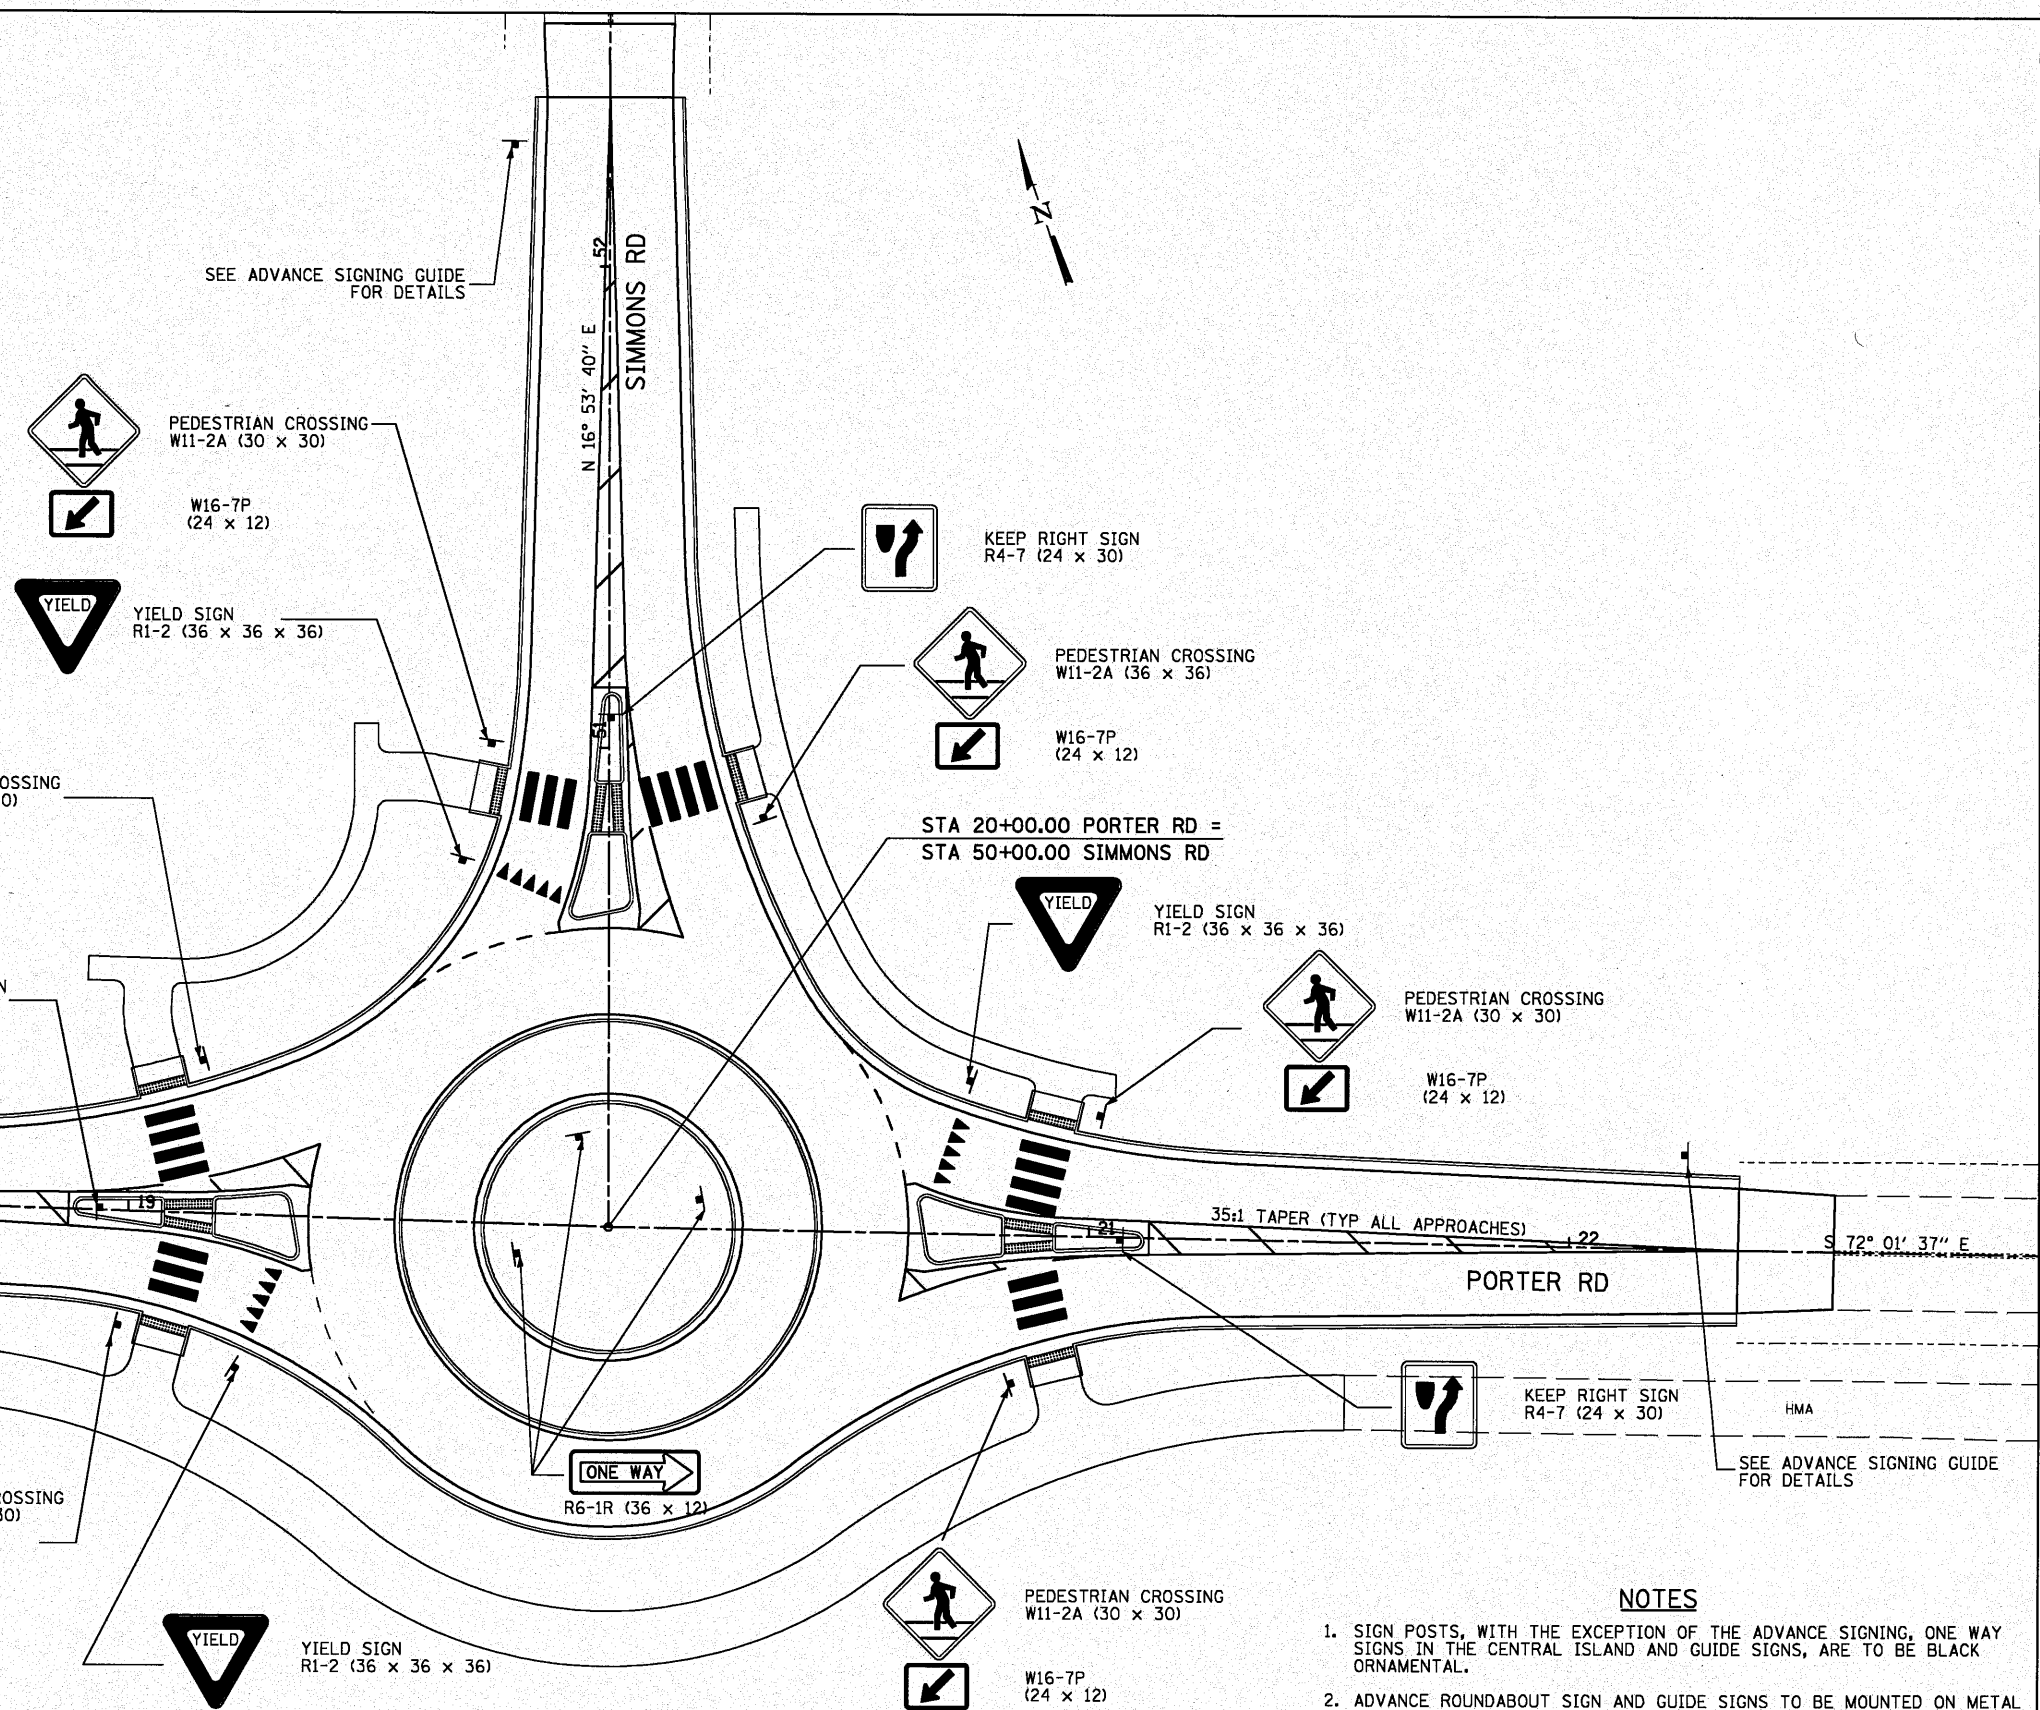

- NOTES**
1. SIGN POSTS, WITH THE EXCEPTION OF THE ADVANCE SIGNING, ONE WAY SIGNS IN THE CENTRAL ISLAND AND GUIDE SIGNS, ARE TO BE BLACK ORNAMENTAL.
 2. ADVANCE ROUNDABOUT SIGN AND GUIDE SIGNS TO BE MOUNTED ON METAL POSTS.
 3. A VALUE OF 7'-0" SHOULD BE USED FOR "H" WHEN APPLYING STANDARD 7290001.
 4. TO ENSURE ADEQUATE CLEARANCE FOR FARM EQUIPMENT, SIGN PANELS ON THE OUTER EDGES SHALL BE A MINIMUM OF 4 FEET BEHIND THE BACK OF CURB AS MEASURED FROM THE NEAREST EDGE OF THE SIGN.

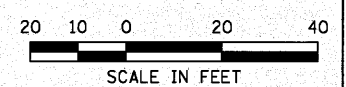

LAST SAVED = 10/26/2010
 PEN TABLE = VB-Hatf.tbl
 PLOT DRIVER = TR-Vpdr-Black-Hatf.plt

FILE NAME =	USER NAME = sdonahue	DESIGNED -	REVISED -
\\N8812900\ced\plans\18_08XXXXX-Sht-Sign-01.dgn		DRAWN -	REVISED -
PLOT SCALE = 40,0018' / IN.		CHECKED -	REVISED -
PLOT DATE = 11/4/2010 11:43:34 PM		DATE -	REVISED -



SIGNING DETAILS	
SCALE: 1"=20'	SHEET NO. 1 OF 4 SHEETS
STA.	TO STA.

F.A.U. 9170	
PORTER / SIMMONS ROADS	
SECTION 08-00060-00-PV	
CONTRACT 97408	
TOTAL SHEETS	SHEET NO.
36	23