


75 70 65 60 55 50 45 40 35 30 25 20 15 10 5 0 5 10 15 20 25 30 35 40 45 50 55 60 65 70 75

DATE	
BY	
SURVEYED	
PLOTTED	
NOTE BOOK	
NO.	

DATE	
BY	
SURVEYED	
PLOTTED	
NOTE BOOK	
NO.	

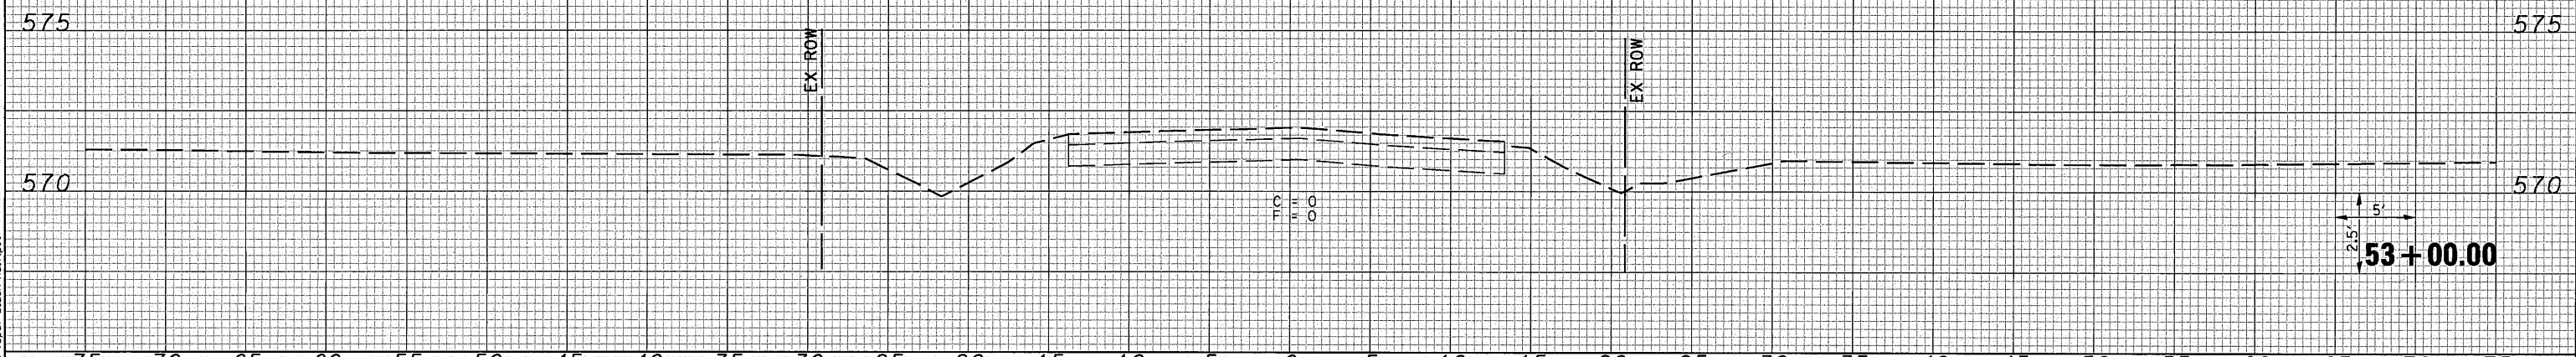

LAST SAVED = 11/29/2009
 PEN TABLE = 08-hal-f-hal
 PLOT DRIVER = TR-V8pdf-Black-hal-f.plt

FILE NAME =	USER NAME = sdonahue	DESIGNED -	REVISED -
1:\0812\00\road\11.plans\21.DBXXXXX-Sht-XS-Simmons.dgn		CHECKED -	REVISED -
PLOT SCALE = 10.0005 "/td> <td></td> <td>DRAWN -</td> <td>REVISED -</td>		DRAWN -	REVISED -
PLOT DATE = 11/4/2010 1:20:13 PM		CHECKED -	REVISED -



SCALE: 1"=5'	SHEET NO. 1 OF SHEETS	STA. 53+00.00 TO STA. 53+00.00
--------------	-----------------------	--------------------------------

F.A.U. 9170	TOTAL SHEETS	SHEET NO.
PORTER / SIMMONS ROADS	36	36
SECTION 08-00060-00-PV	CONTRACT 97408	