

|                    |                |           |
|--------------------|----------------|-----------|
| FAU ROUTE          | SECTION        | COUNTY    |
| 9257               | 06-00011-02-RP | ST. CLAIR |
| CONTRACT NO. 97448 |                | ILLINOIS  |

**THOUVENOT, WADE & MOERCHEN, INC.**  
ENGINEERS ♦ SURVEYORS ♦ PLANNERS



- CORPORATE OFFICE  
4940 OLD COLLINGSVILLE RD.  
SWANSEA, ILLINOIS 62226  
TEL (618) 624-4488  
FAX (618) 624-6688  
info@twm-inc.com
- CARBONDALE OFFICE  
206 WEST COLLEGE STREET  
CARBONDALE, ILLINOIS 62901  
TEL (618) 549-8844  
FAX (618) 549-8450  
info@twm-inc.com
- EDWARDSVILLE OFFICE  
10158 CENTURY DRIVE  
EDWARDSVILLE, ILLINOIS 62025  
TEL (618) 656-4040  
FAX (618) 656-4343  
info@twm-inc.com
- ST. CHARLES OFFICE  
400 NORTH 5TH ST., SUITE 101  
ST. CHARLES, MISSOURI 63301  
TEL (636) 724-8300  
FAX (636) 724-8304  
info@twm-inc.com
- WATERLOO OFFICE  
113 SOUTH MAIN STREET  
WATERLOO, ILLINOIS 62298  
TEL (618) 939-5050  
FAX (618) 939-3938  
info@twm-inc.com

| PROFESSIONAL REGISTRATIONS          | LICENSE NO. |
|-------------------------------------|-------------|
| ILLINOIS PROFESSIONAL DESIGN FIRM   | 184-001220  |
| PROFESSIONAL ENGINEERING CORP.      | 62-035370   |
| PROFESSIONAL STRUCTURAL ENGR. CORP. | 81-005202   |
| ILLINOIS PROF. LAND SURVEYING CORP. | 048-000029  |
| MISSOURI PROFESSIONAL ENGR. CORP.   | NC 001528   |
| MISSOURI LAND SURVEYING CORP.       | NC 000346   |


TITLE: **PAVEMENT MARKING AND SIGNAGE**

PROJECT: **FULLERTON ROAD WIDENING VILLAGE OF SWANSEA ST. CLAIR COUNTY, ILLINOIS**

| REV. | DATE | DESCRIPTION |
|------|------|-------------|
| ▲    |      |             |
| ▲    |      |             |
| ▲    |      |             |

PLAN STATUS: **FINAL**

|   |   |
|---|---|
| <input checked="" type="checkbox"/> ISSUED FOR REVIEW | <input type="checkbox"/> ISSUED FOR BIDDING |
| <input type="checkbox"/> ISSUED FOR CONSTR.           | <input type="checkbox"/> RECORD DRAWING     |
| DRAWN BY: JJV   | SHEET                                       |
| DESIGNED BY: JJV                                      | <b>37</b>                                   |
| CHECKED BY: RSD                                       | OF 69 SHEETS                                |
| APPROVED BY: JJV                                      | PROJECT DESCRIPTION                         |
| PROJECT NUMBER  |   |

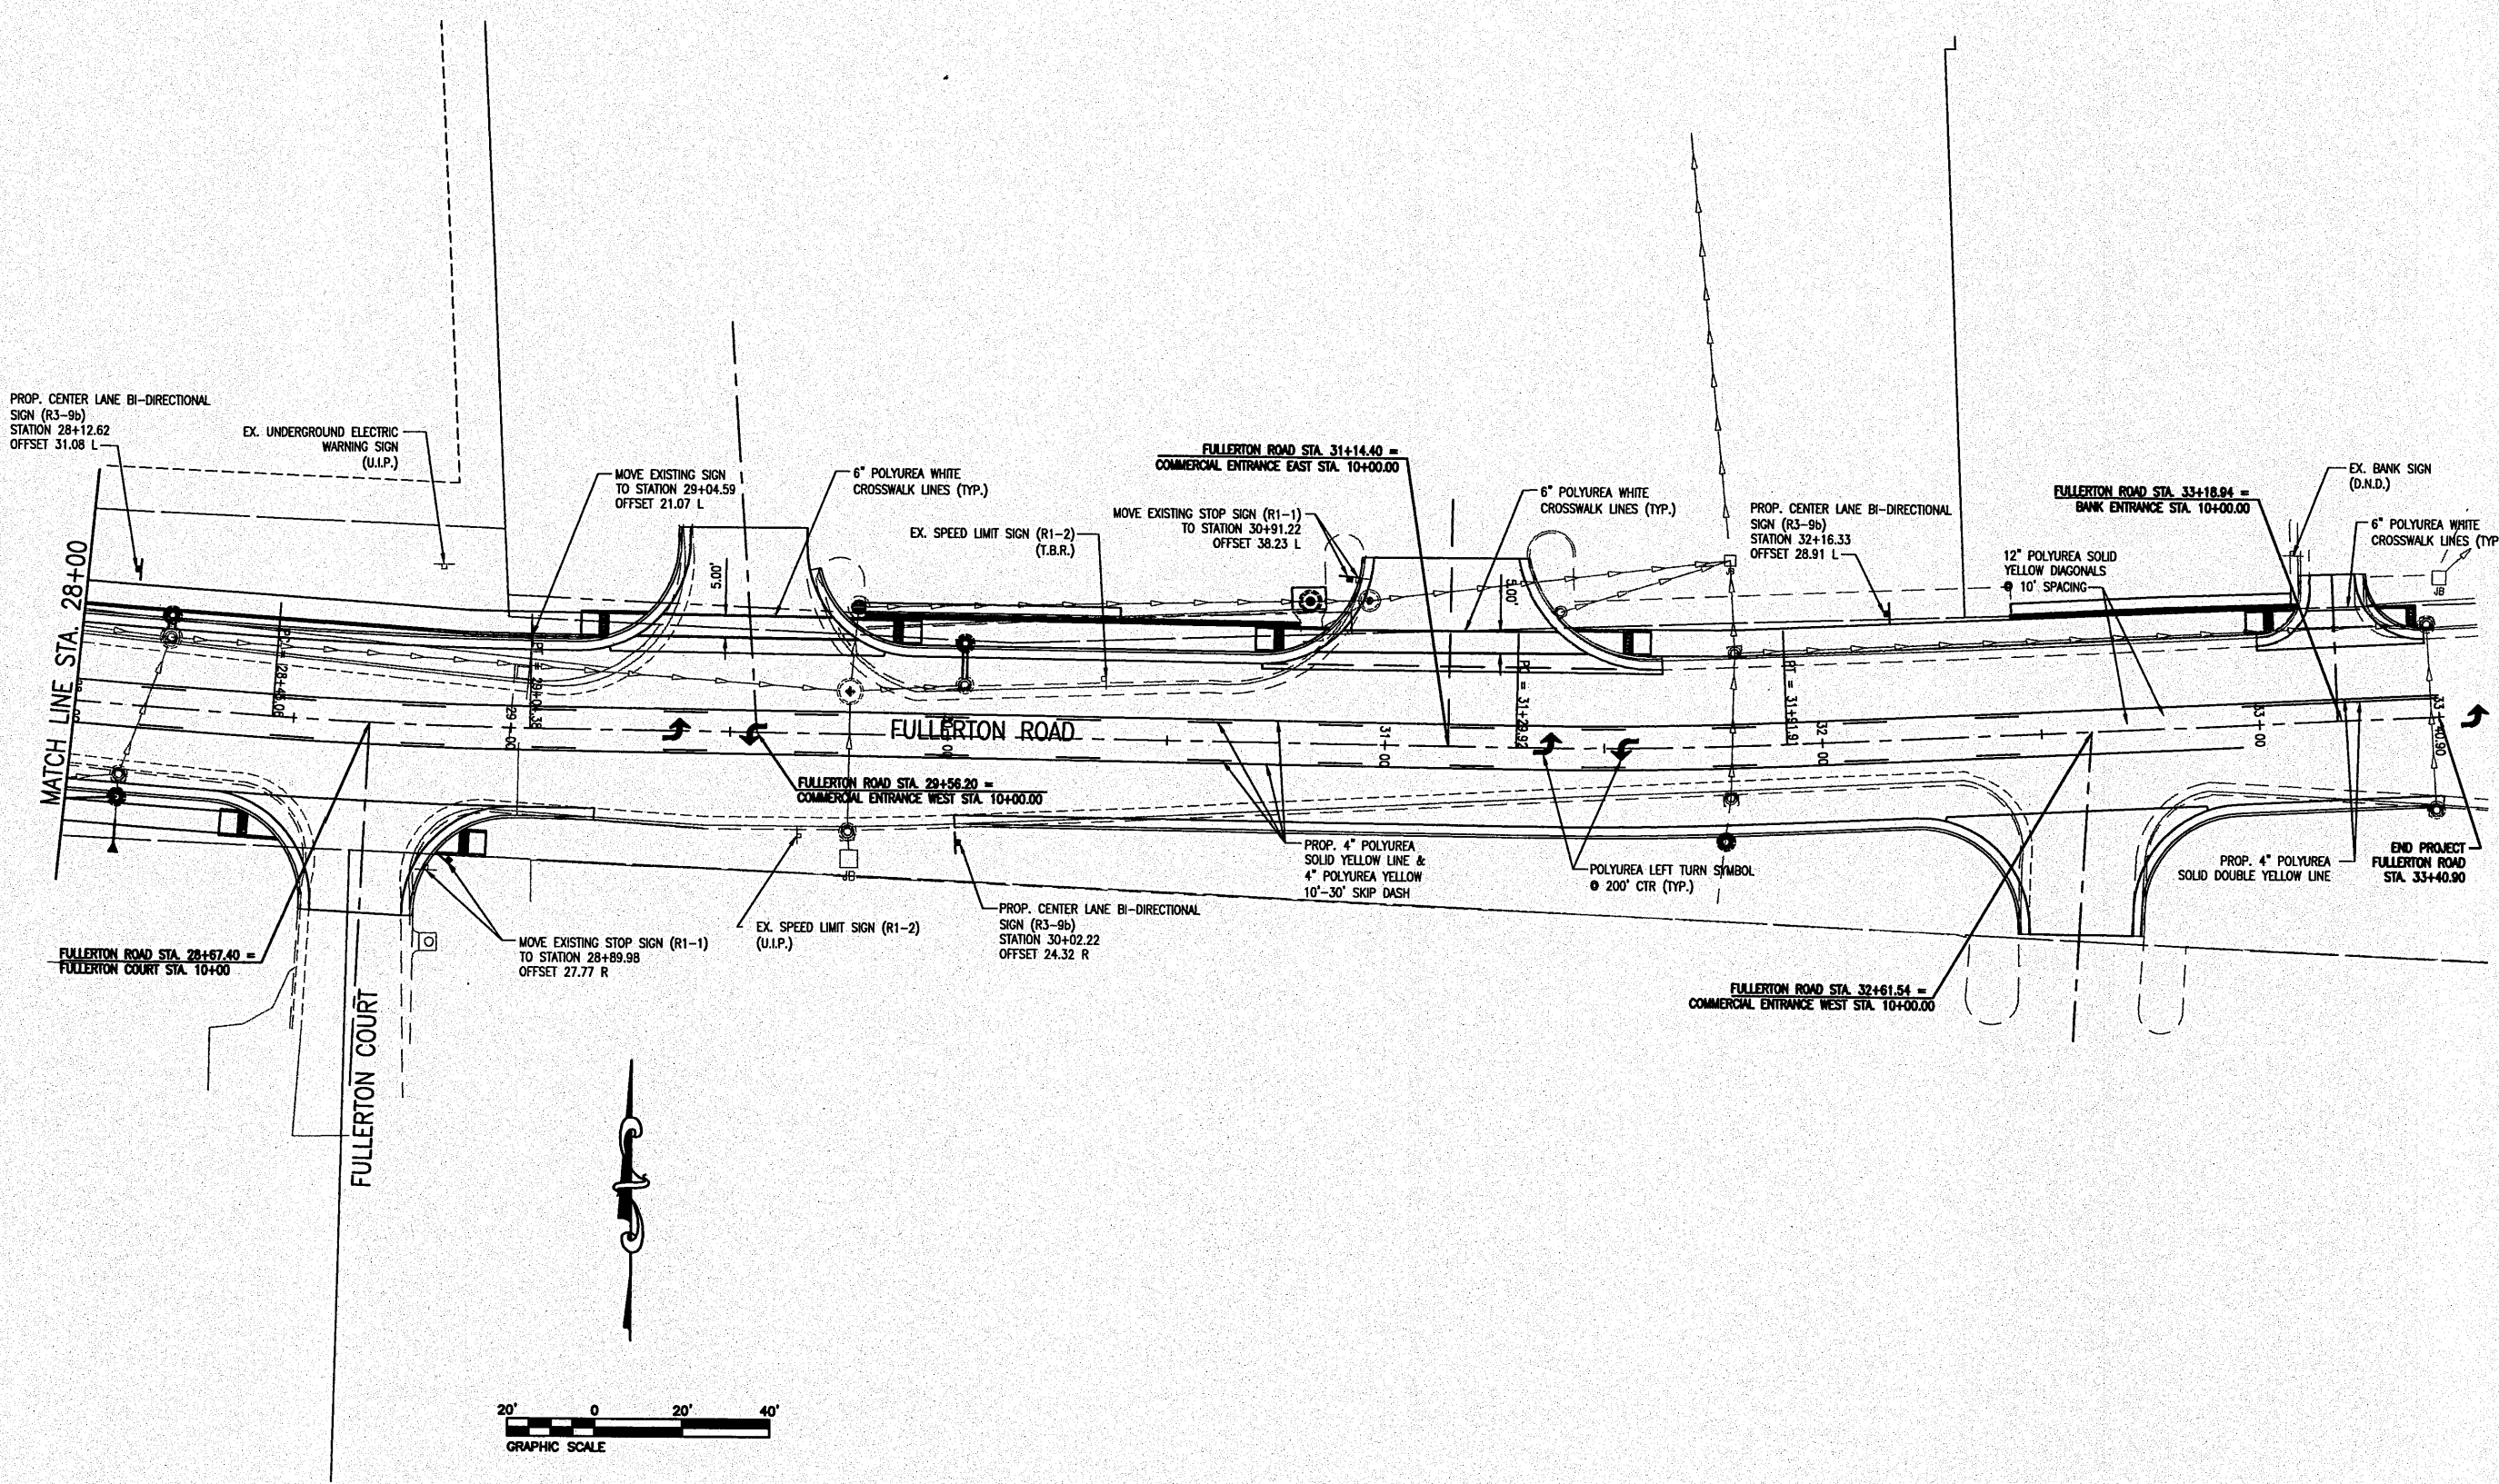

Z:\50149\Fullerton Road\Drawings\Construction\Plan\050149PMTMRK-04.dwg Plotted By: mlh12mlh