
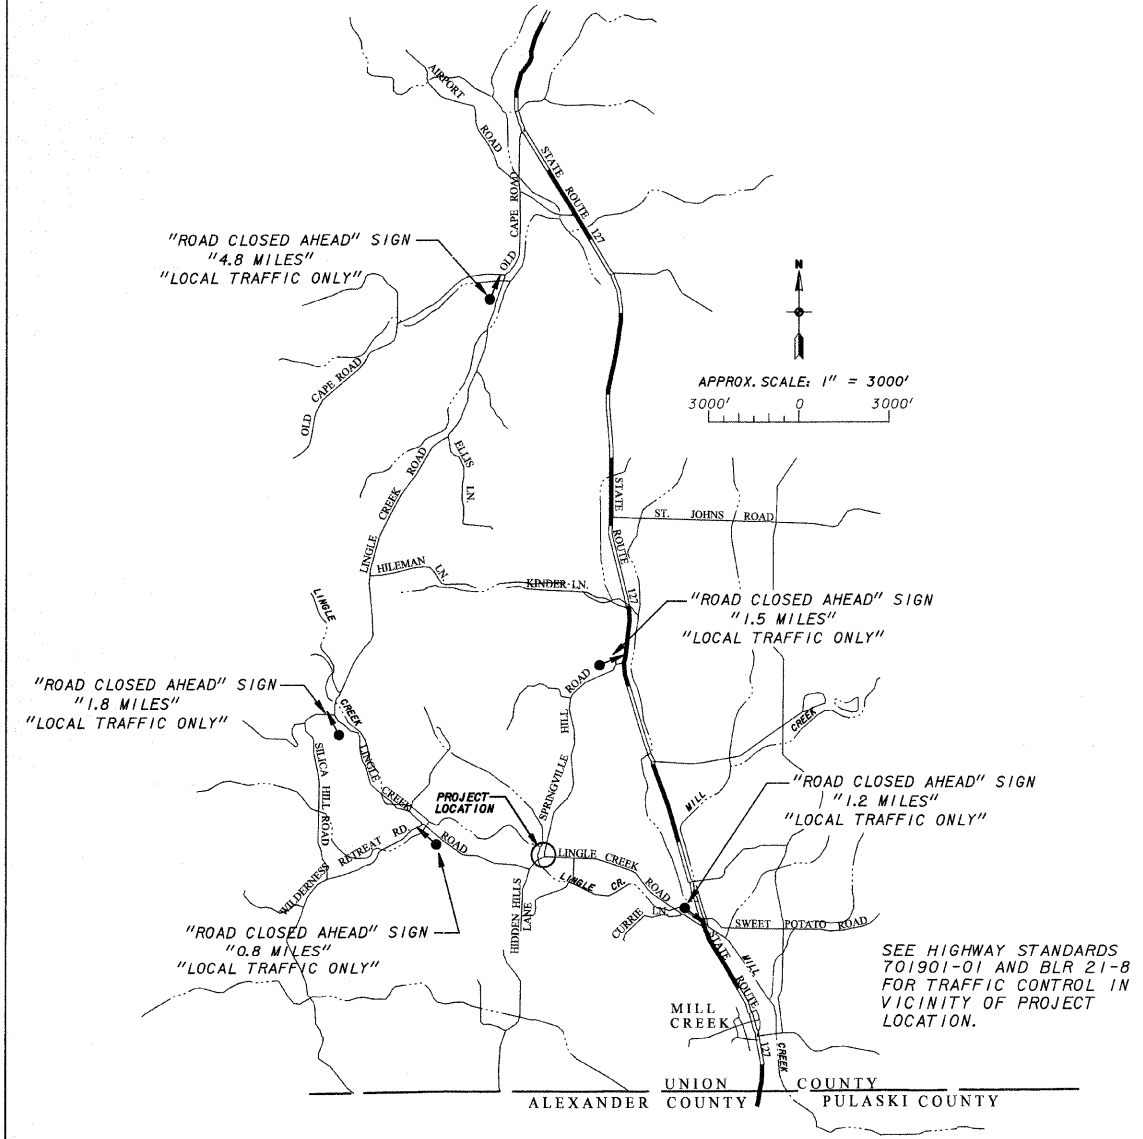
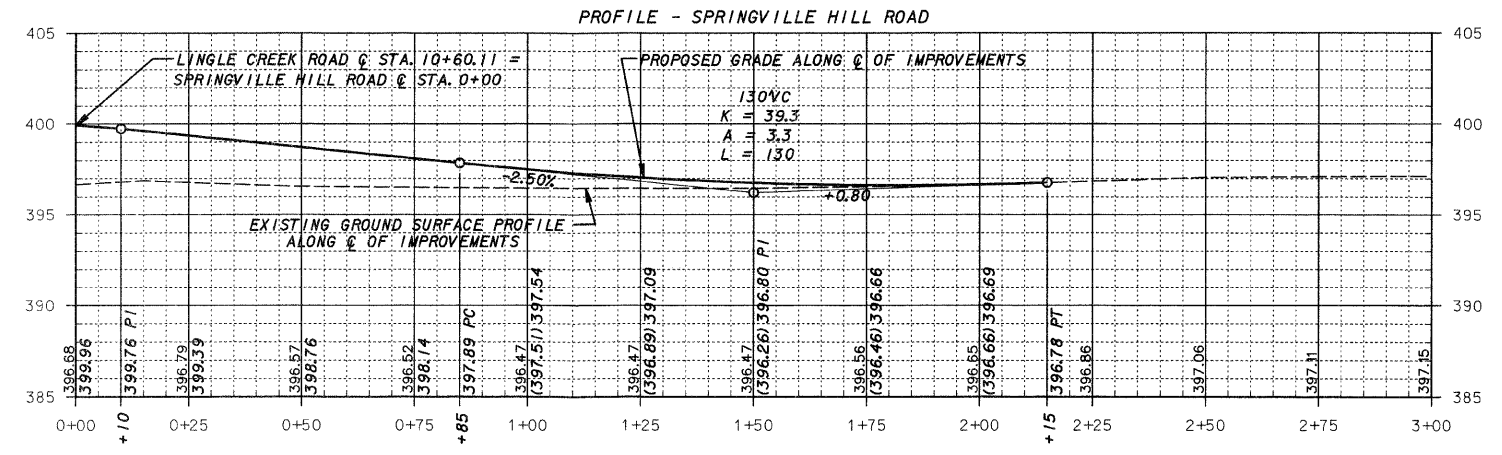


ROUTE	SECTION	COUNTY	TOTAL SHEETS	SHEET NUMBER
T.R. 265	08-0190-00-BR	UNION	19	3
JOB NO. C-99-542-08		PROJECT NO. BROS-1810451		
LINGLE CREEK ROAD		CONTRACT NO. 99359		

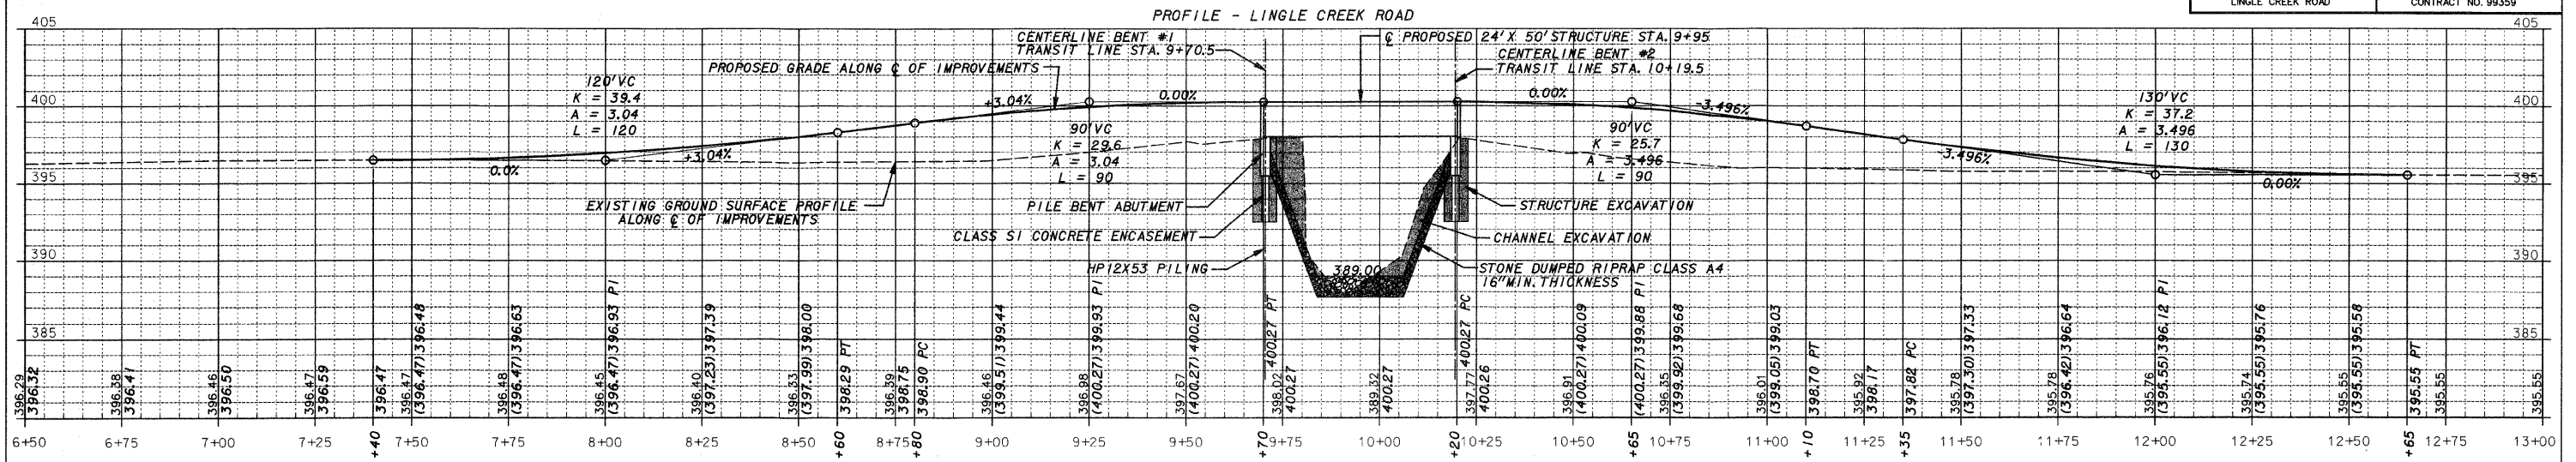

UNION COUNTY HIGHWAY DEPARTMENT
UNION COUNTY, ILLINOIS
LINGLE CREEK ROAD
PROFILES AND TRAFFIC CONTROL PLAN