




Volume Cut : 0.00 CU. YDS.
 Volume Fill: 28.00 CU. YDS.
 Area Cut : 0.00 SQ. FT.
 Area Fill: 4.384 SQ. FT.

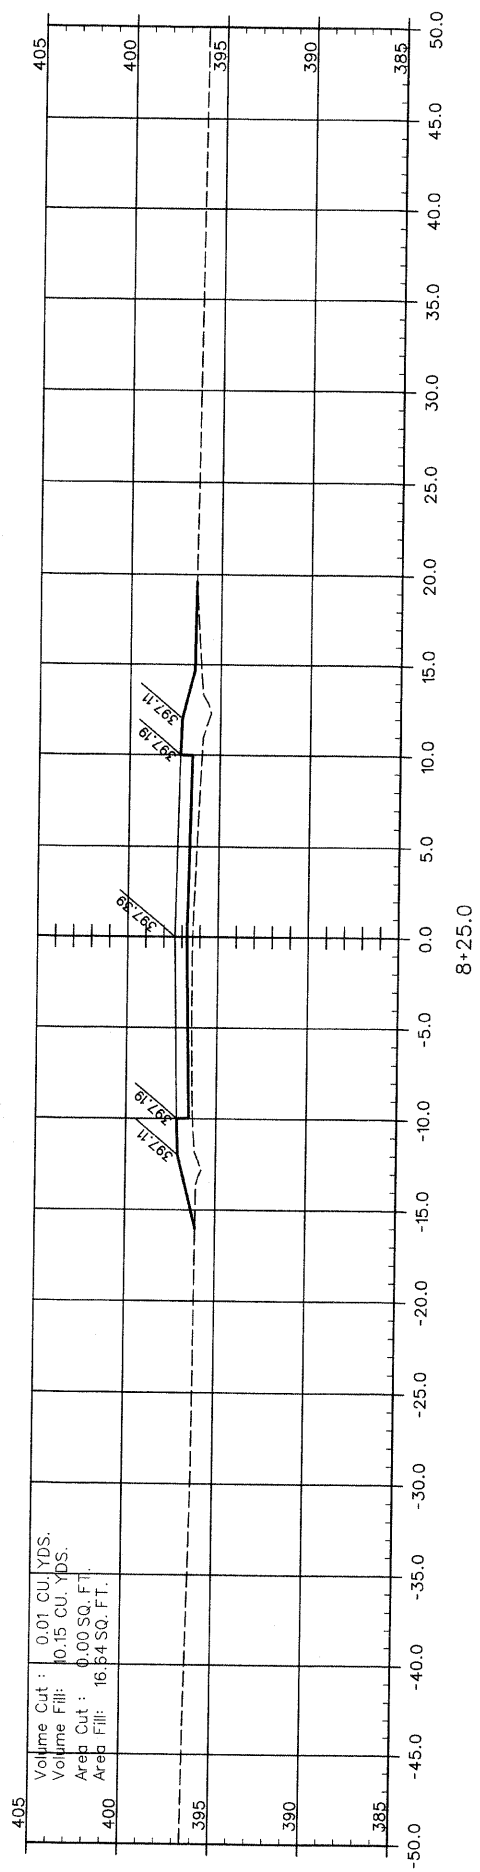


Volume Cut : 0.01 CU. YDS.
 Volume Fill: 10.15 CU. YDS.
 Area Cut : 0.00 SQ. FT.
 Area Fill: 16.54 SQ. FT.

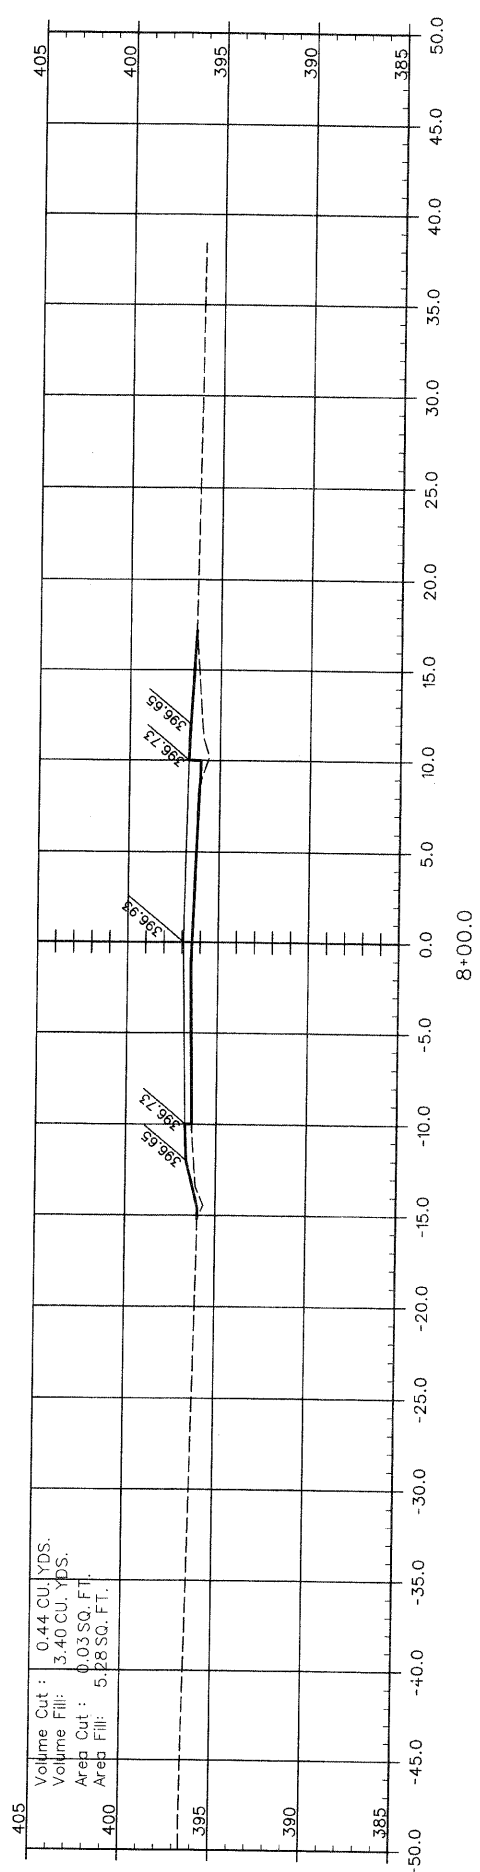


Volume Cut : 0.44 CU. YDS.
 Volume Fill: 3.40 CU. YDS.
 Area Cut : 0.03 SQ. FT.
 Area Fill: 5.88 SQ. FT.

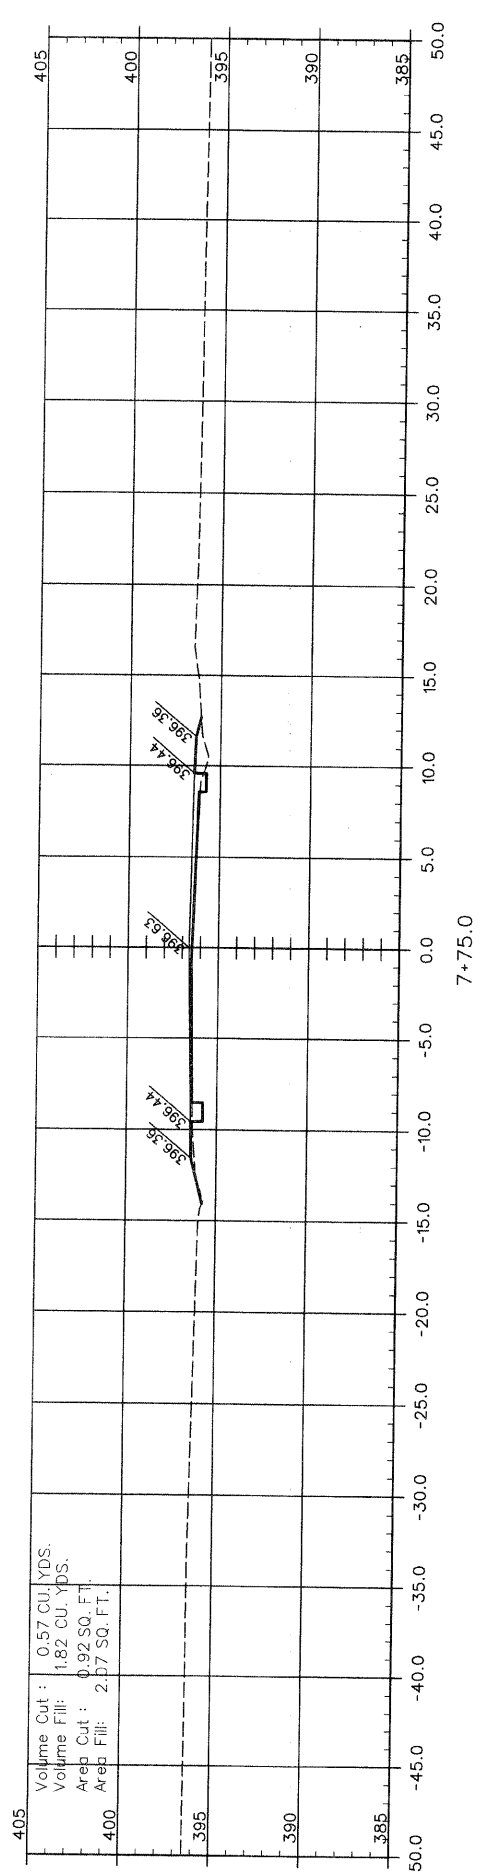

Volume Cut : 0.57 CU. YDS.
 Volume Fill: 1.82 CU. YDS.
 Area Cut : 0.92 SQ. FT.
 Area Fill: 2.07 SQ. FT.

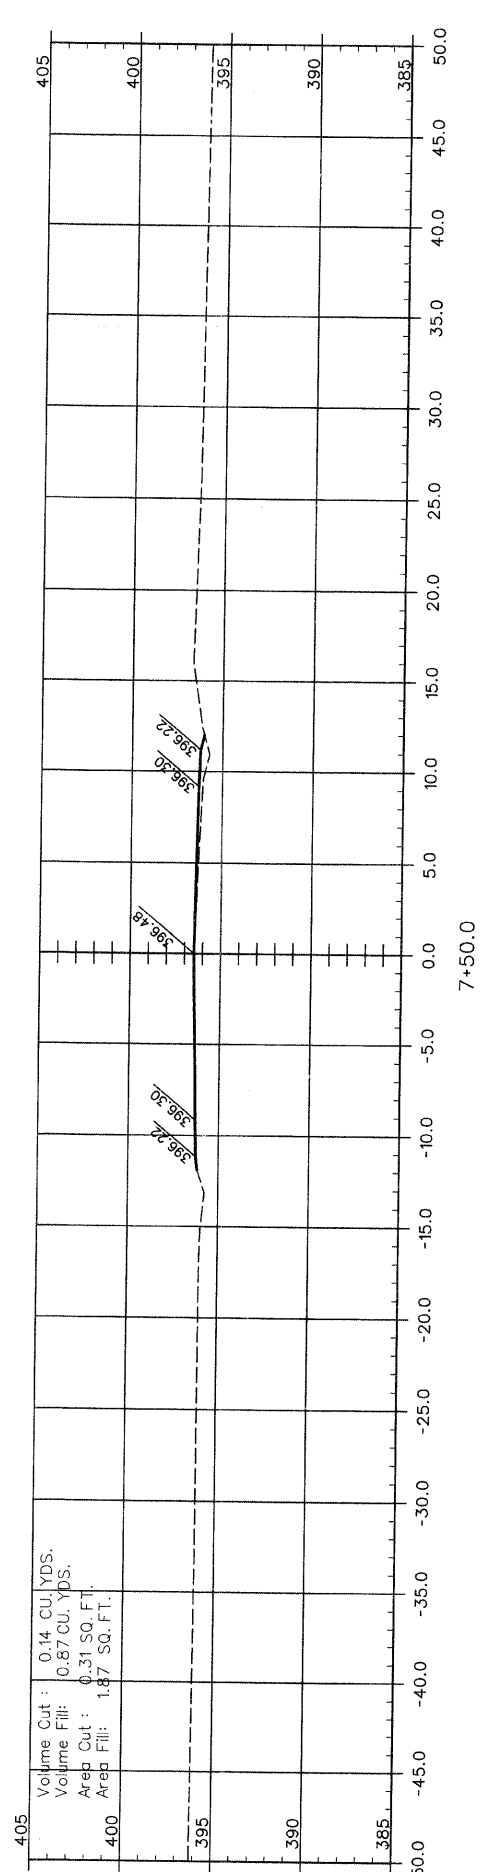

Volume Cut : 0.14 CU. YDS.
 Volume Fill: 0.87 CU. YDS.
 Area Cut : 0.31 SQ. FT.
 Area Fill: 1.87 SQ. FT.

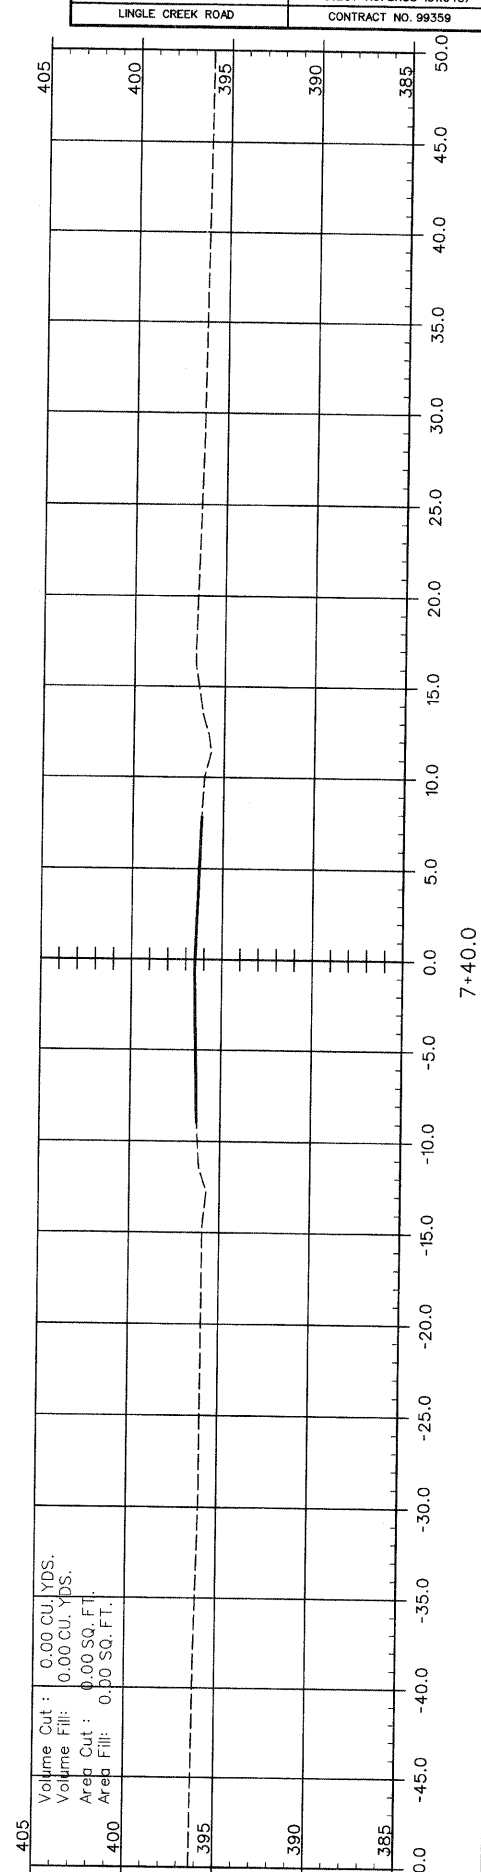

Volume Cut : 0.00 CU. YDS.
 Volume Fill: 0.00 CU. YDS.
 Area Cut : 0.00 SQ. FT.
 Area Fill: 0.00 SQ. FT.

ROUTE	SECTION	COUNTY	TOTAL SHEETS	SHEET NUMBER
T.R. 265	08-01190-00-BR	UNION	18	4
JOB NO. C-99-542-08		PROJECT NO. BR05-18(045)		
LINGLE CREEK ROAD		CONTRACT NO. 99359		