




ROUTE	SECTION	COUNTY	TOTAL SHEETS	SHEET NUMBER
T.R. 265	08-01190-00-BR	UNION	19	5
JOB NO. C-99-542-08		PROJECT NO. BROS-181045		
LINGLE CREEK ROAD		CONTRACT NO. 99359		

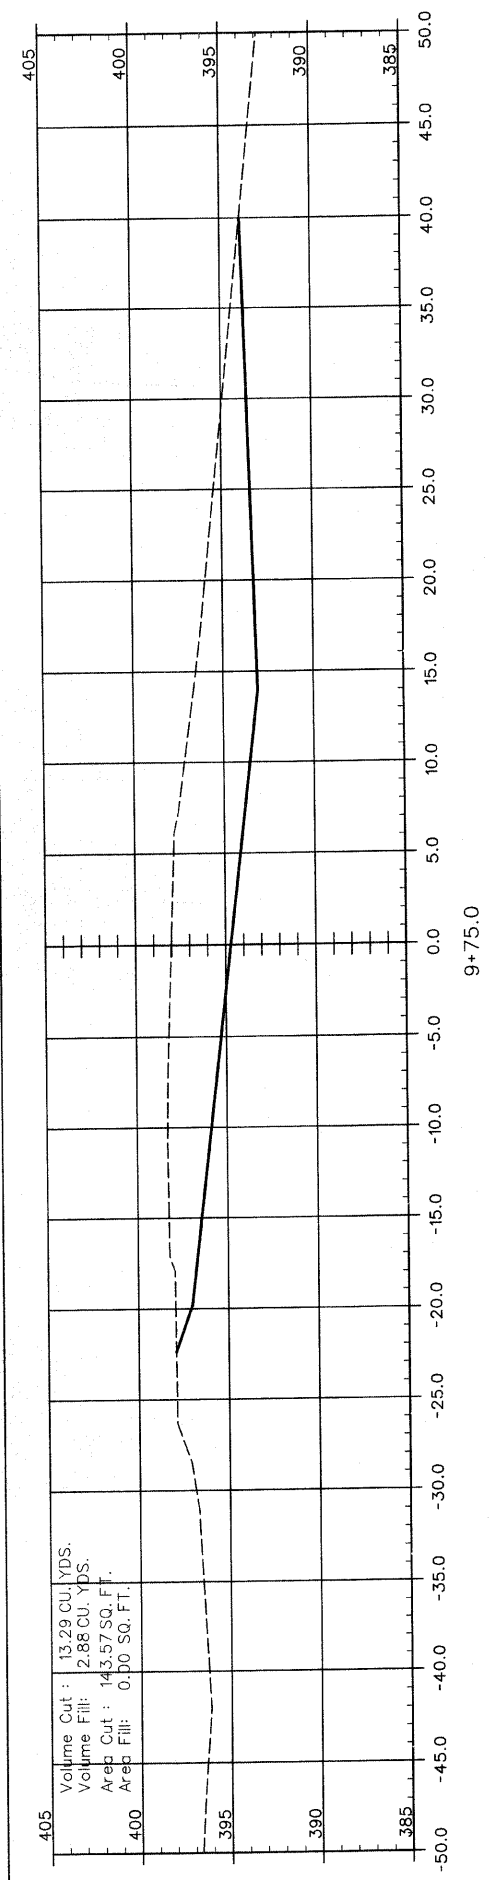


9+75.0

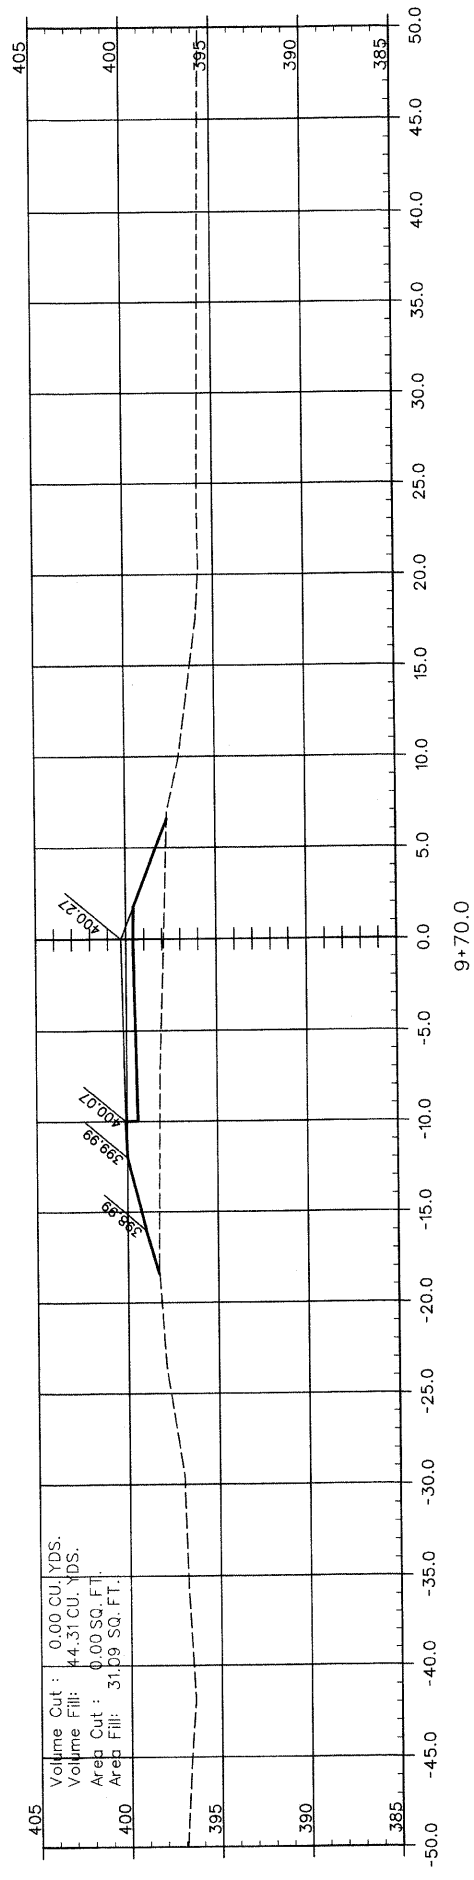


9+70.0

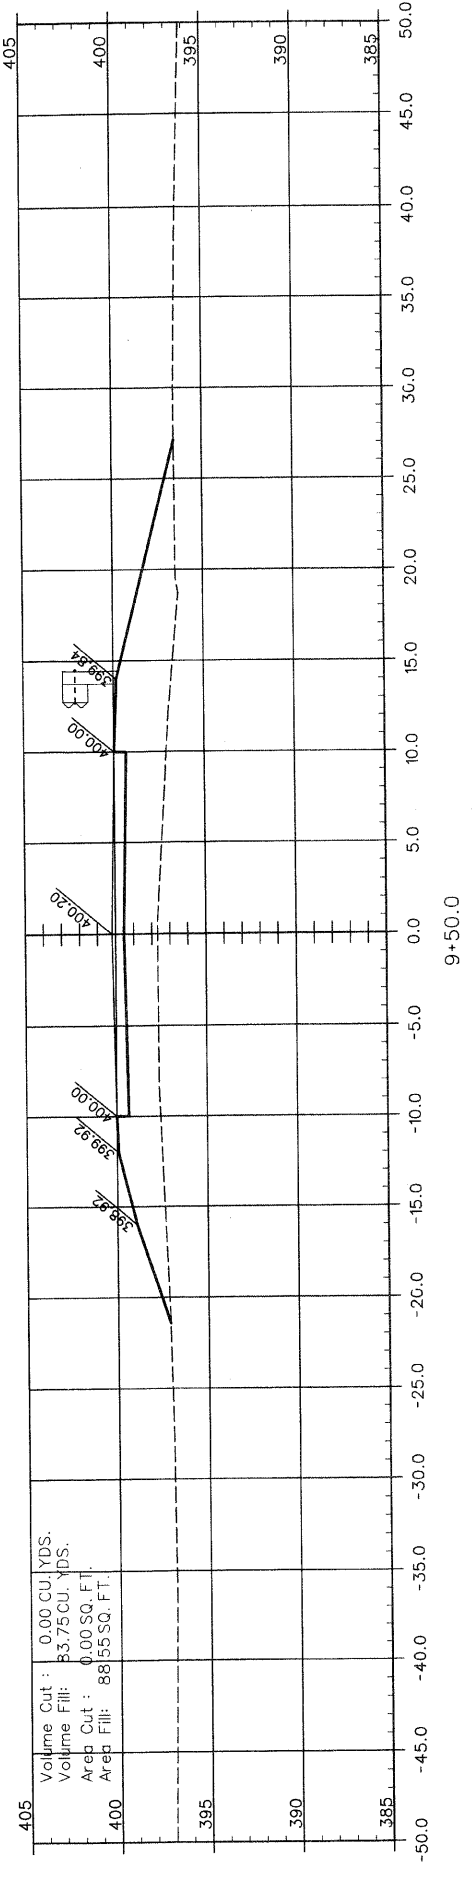


9+50.0

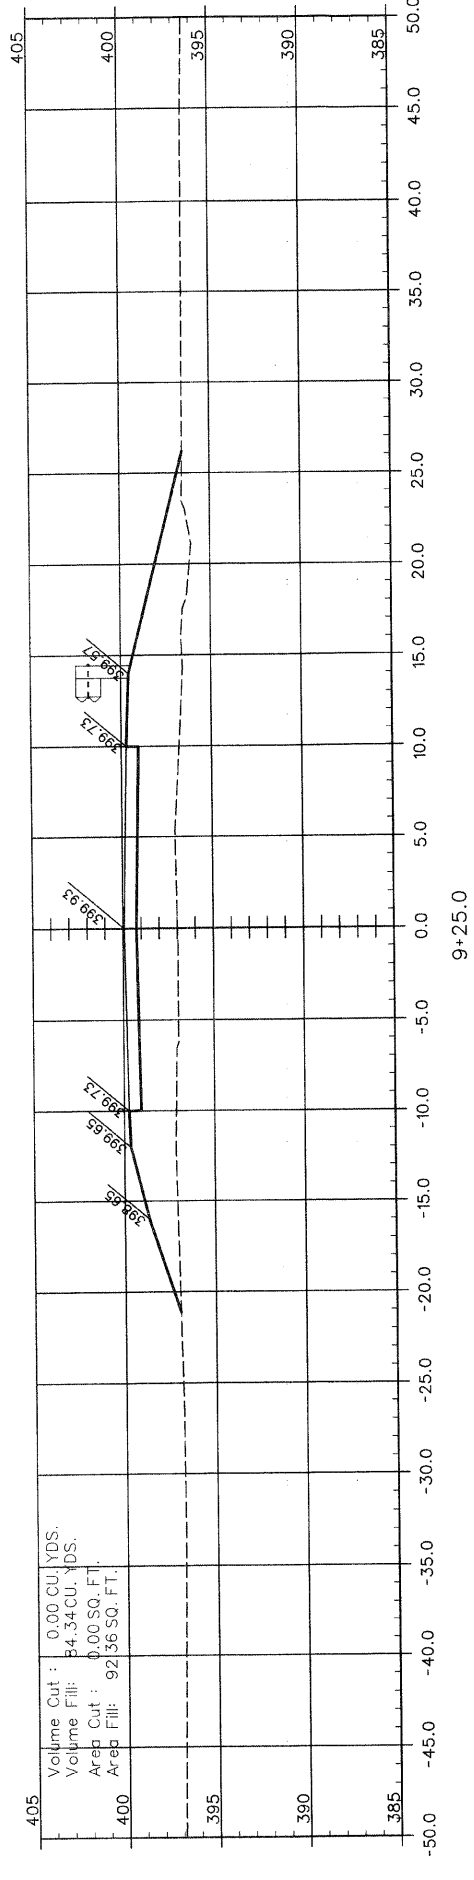

9+25.0

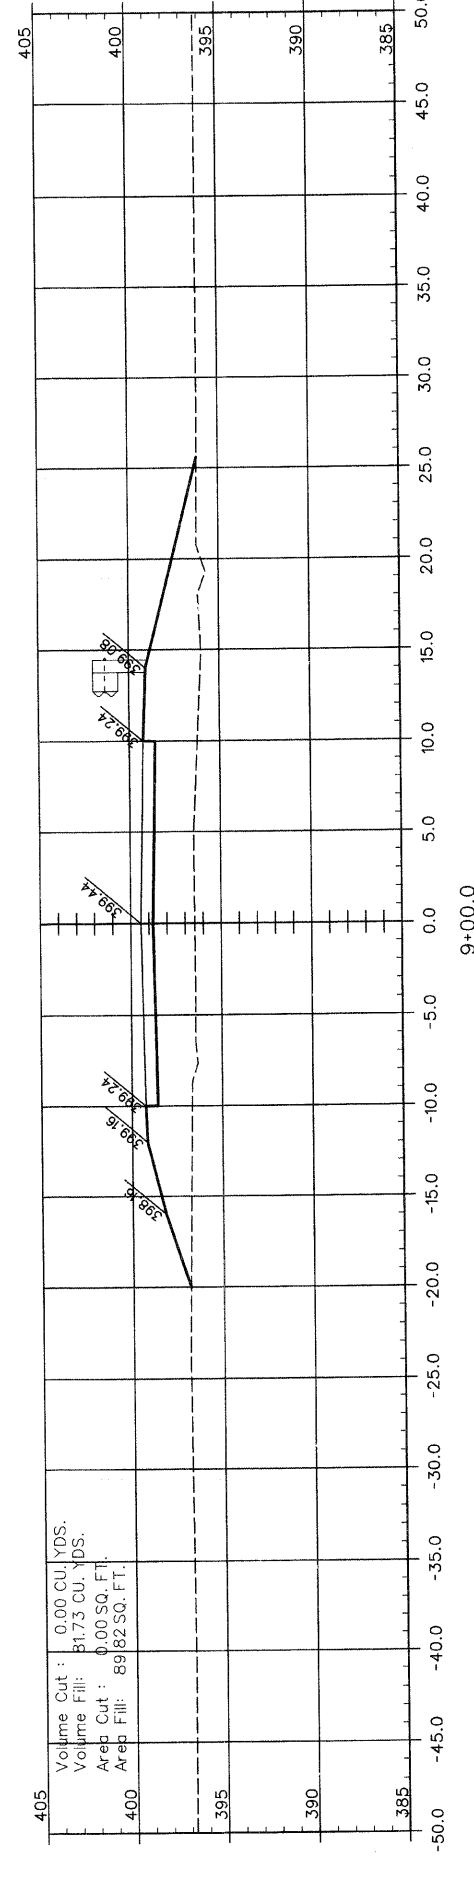

9+00.0

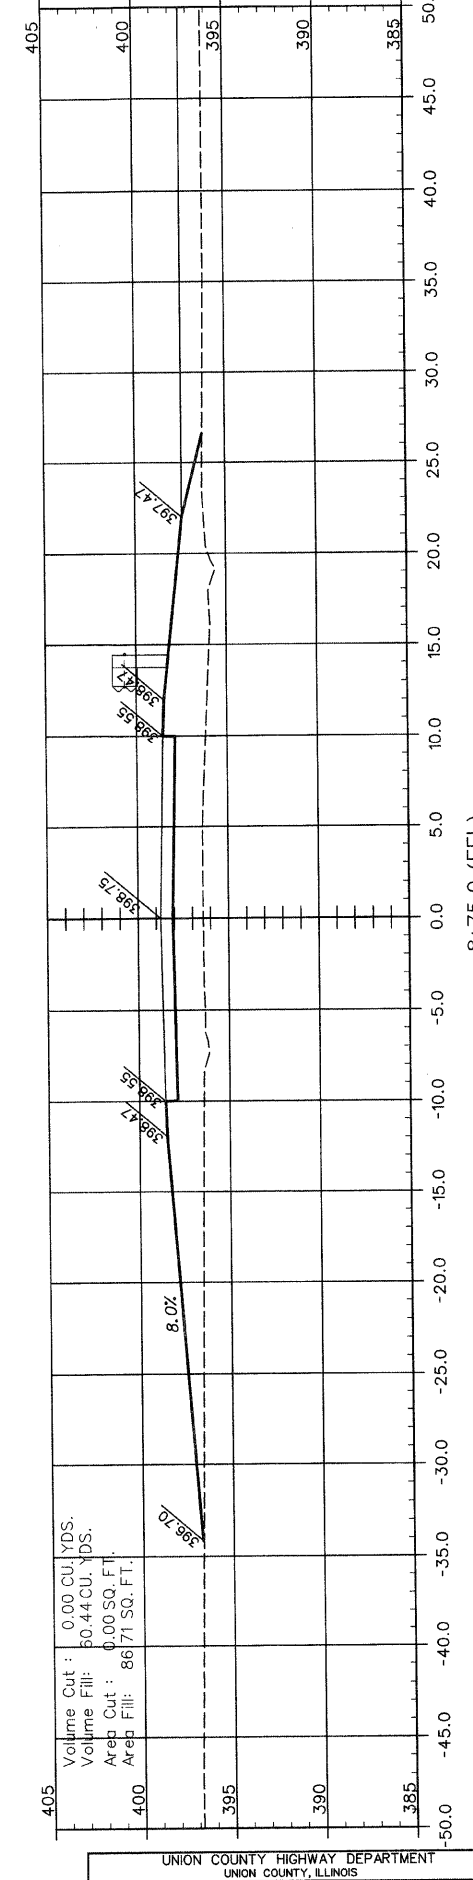

8+75.0 (FEL)