


DATE	
BY	
FINAL SURVEY	
SURVEYED	
PLOTTED	
NOTE BOOK	
NO.	
AREAS CHECKED	

DATE	
BY	
ORIGINAL SURVEY	
SURVEYED	
PLOTTED	
NOTE BOOK	
NO.	
AREAS CHECKED	

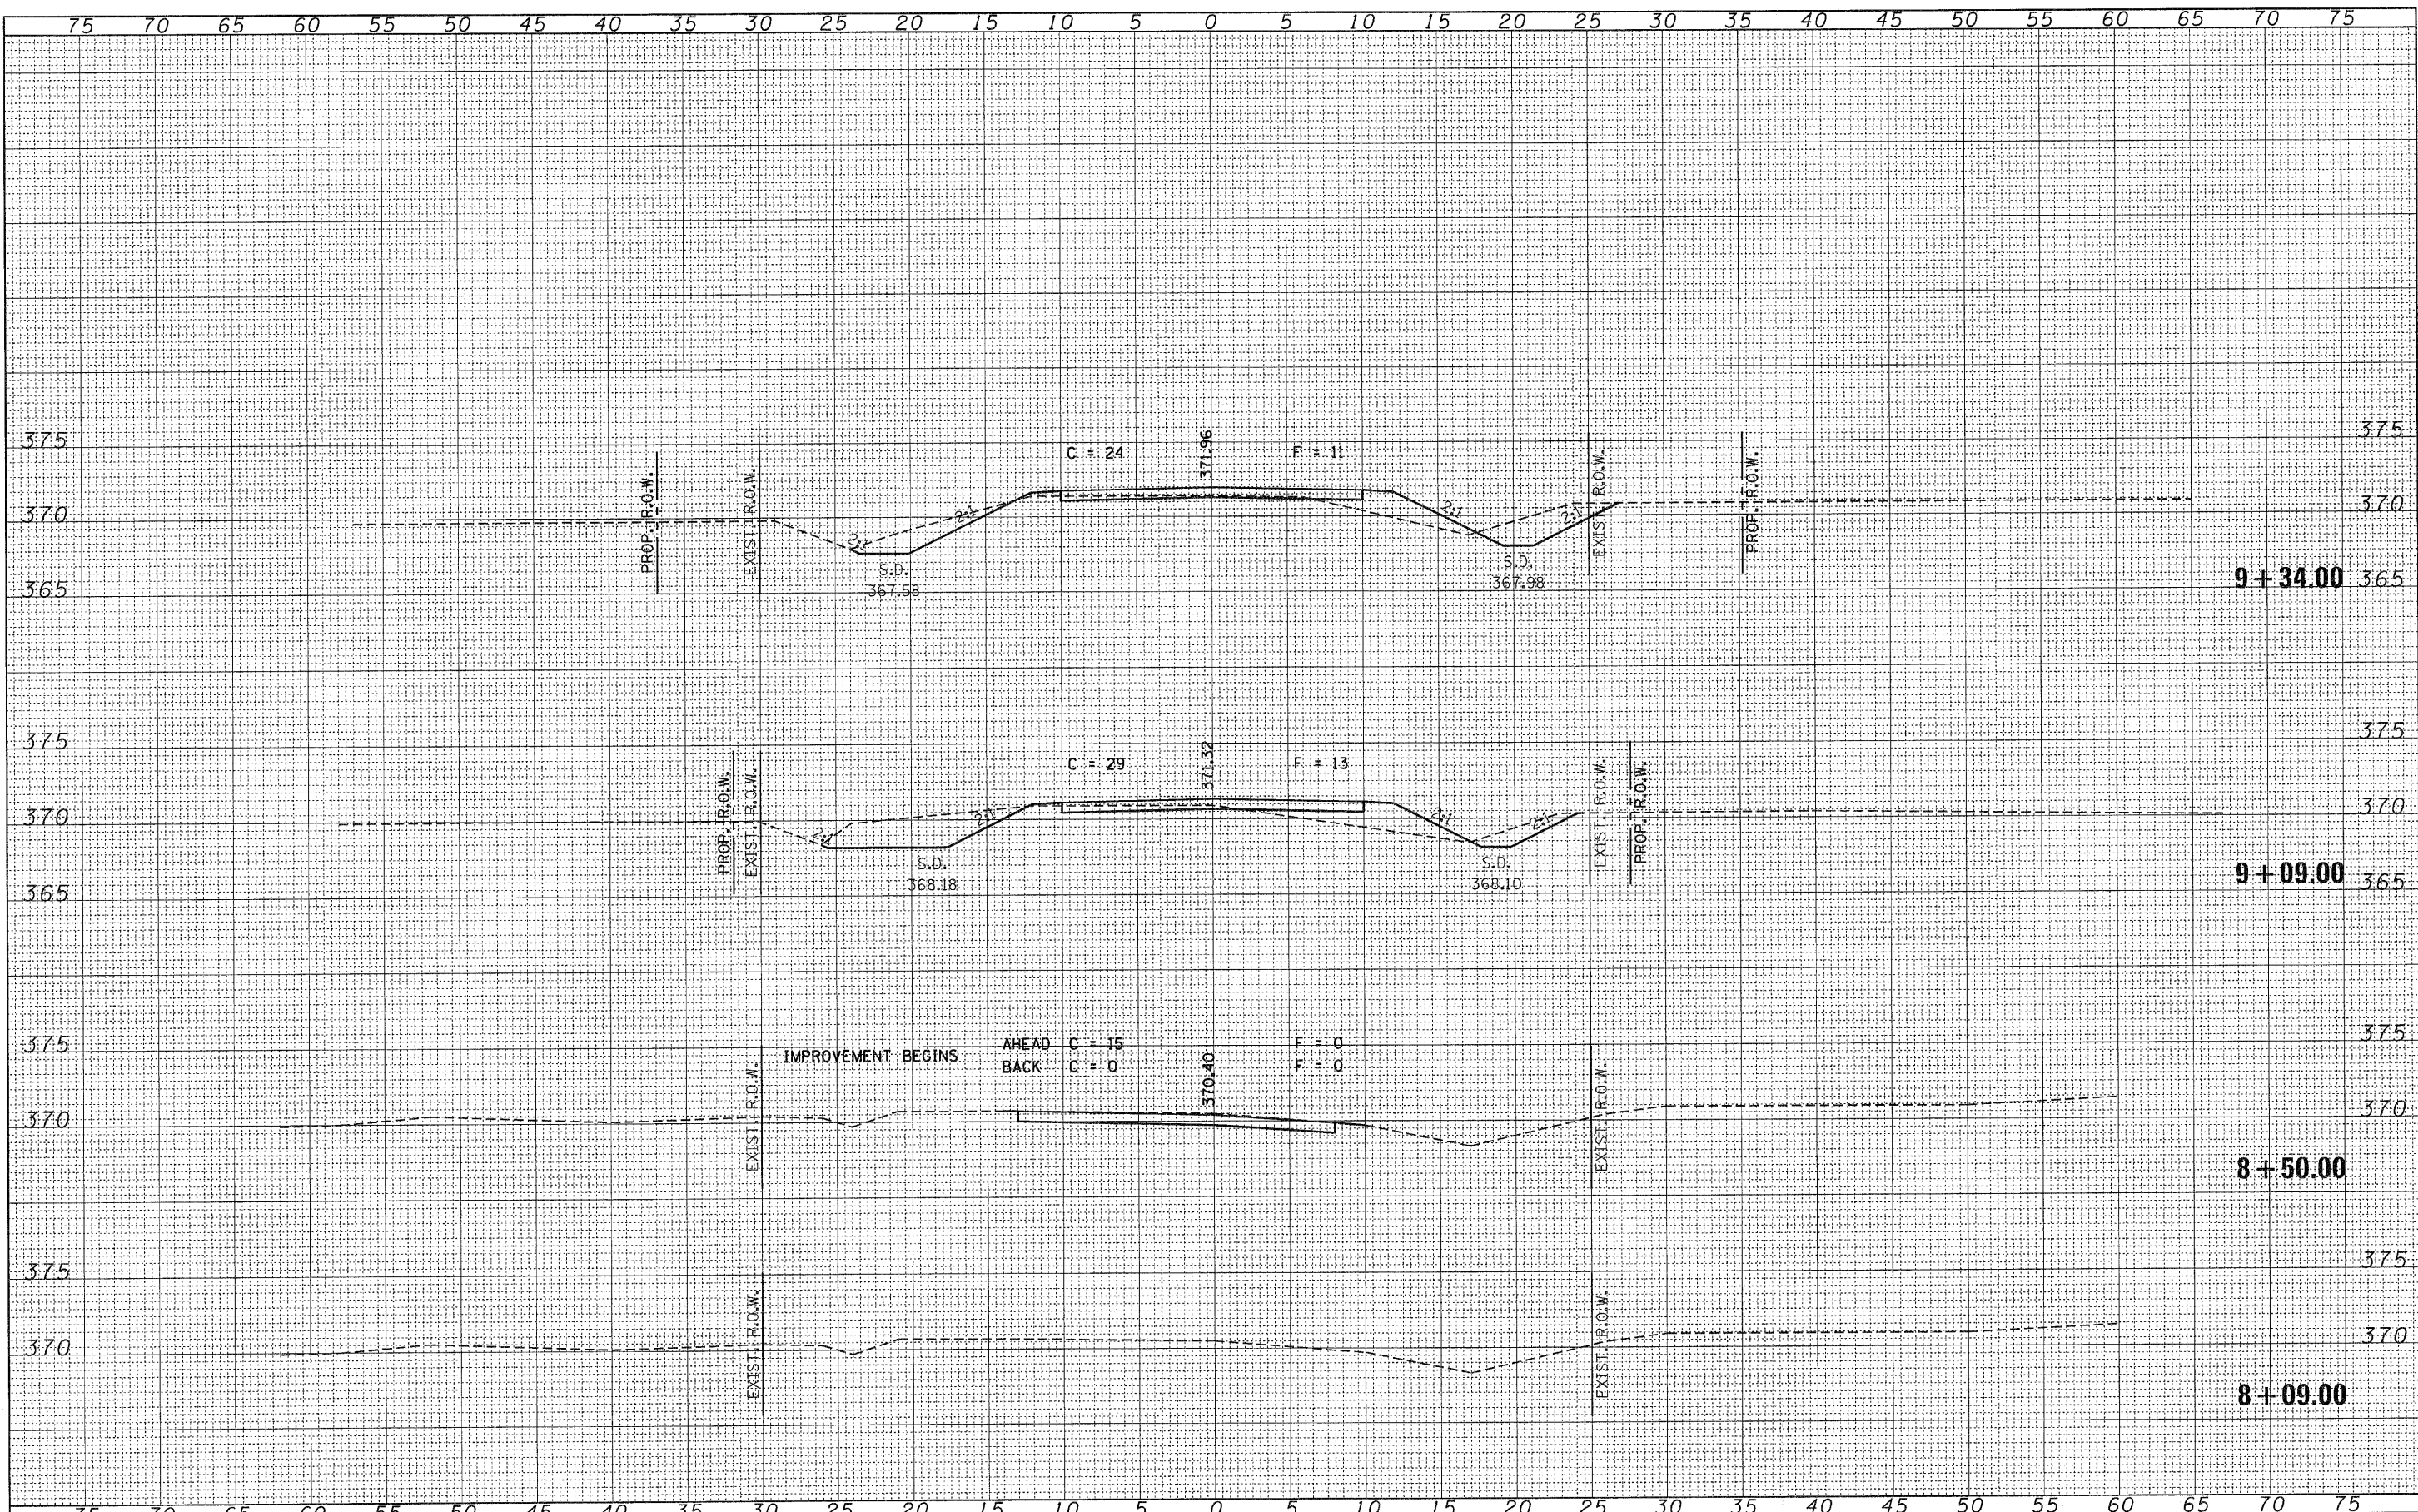

FILE NAME = 090121-sht-sxs.dgn	USER NAME =	DESIGNED - A.S.L.	REVISED -	<b>STATE OF ILLINOIS</b> <b>GALLATIN COUNTY HIGHWAY DEPARTMENT</b>		<b>CROSS SECTIONS</b> <b>COTTONWOOD ROAD</b>		F.A.S. 1897	SECTION 08-00073-00-BR	COUNTY GALLATIN	TOTAL SHEETS 14	SHEET NO. 4	
	PLOT SCALE =	DRAWN - D.T.M.	REVISED -			SCALE: 5H:5V	SHEET NO. OF SHEETS	STA. 8+09.00 TO STA. 9+34.00	FED. ROAD DIST. NO.	ILLINOIS FED. AID PROJECT	CONTRACT NO. 99422		
	PLOT DATE = 8/27/2010	CHECKED - S.W.M.	REVISED -										
		DATE - 12/09/09	REVISED -										