




ROUTE	SECTION	COUNTY	TOTAL SHEETS	SHEET NO.
FAS 873	06-0017(-00-PS	FRANKLIN	6	3
CONTRACT No.:				

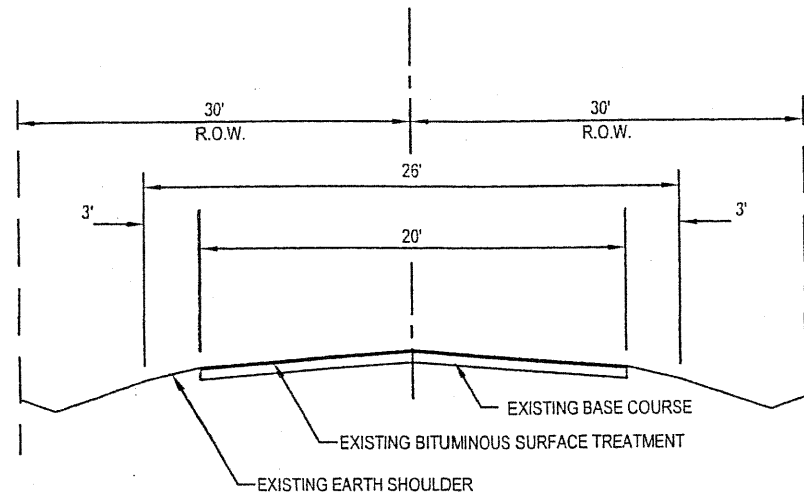


TYPICAL EXISTING SECTION

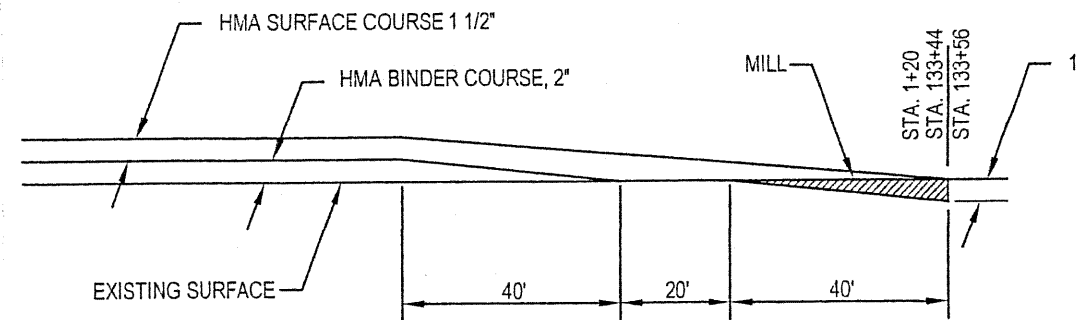


BUTT JOINT

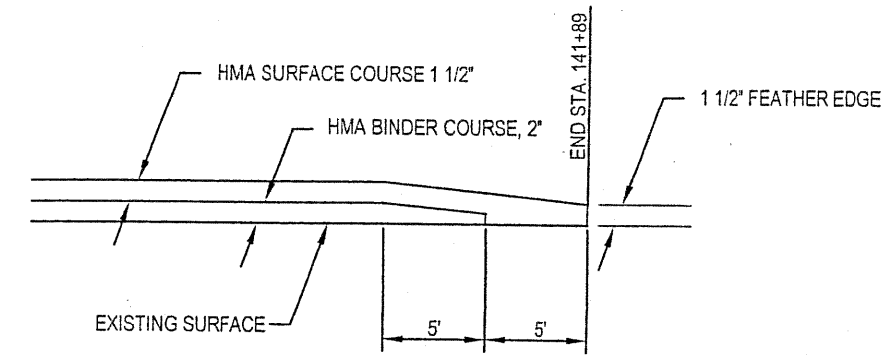

ENDING FEATHER JOINT

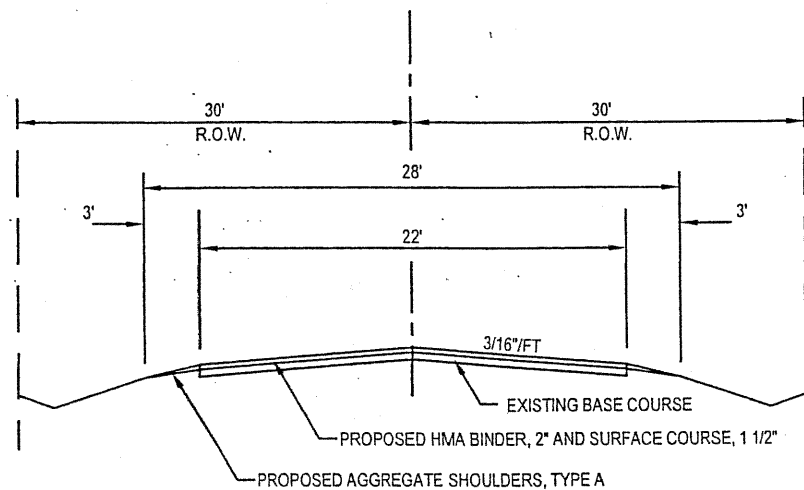

TYPICAL PROPOSED SECTION

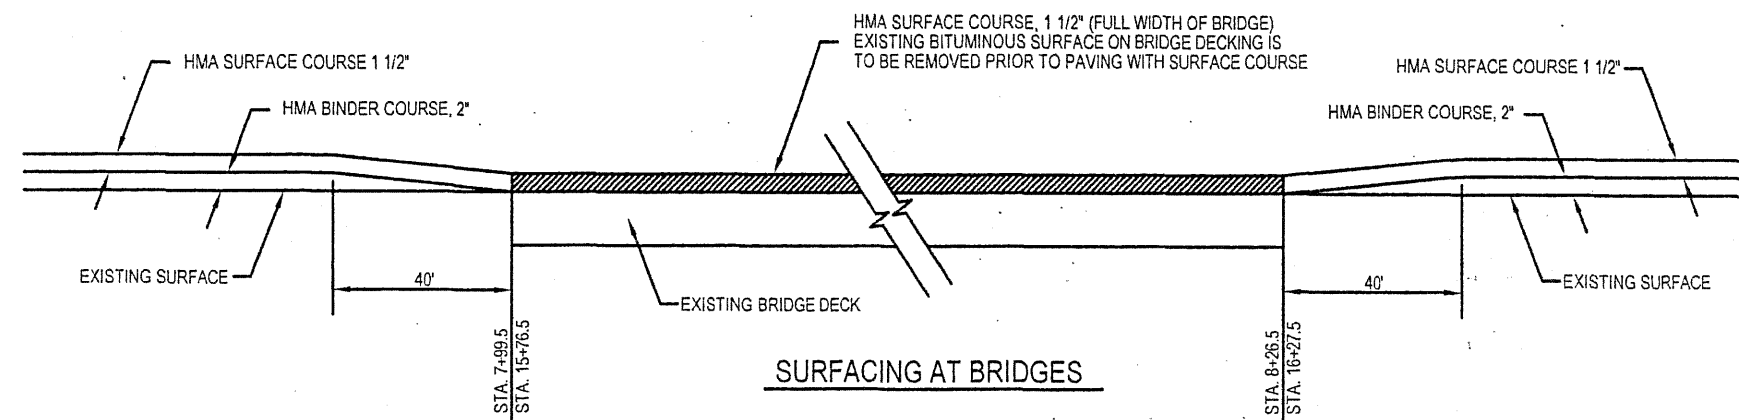

SURFACING AT BRIDGES

SCHEDULE OF PAVEMENT MARKING LINE, 4"						
EASTBOUND LANE			WESTBOUND LANE			
STATION	NO PASSING (YELLOW SOLID)	CENTERLINE (YELLOW DASHED)	STATION	NO PASSING (YELLOW SOLID)	CENTERLINE (YELLOW DASHED)	STATION
0+12 TO 15+52		385	15+52 TO 23+62		202.5	0+12 TO 141+89
15+52 TO 25+00	948		23+60 TO 32+75	913		
25+00 TO 40+98		399.5	40+98 TO 49+49		212.75	
40+98 TO 47+83	685		49+49 TO 56+74	725		
49+49 TO 61+09		290	61+09 TO 68+78		192.25	
61+09 TO 64+03	294		68+78 TO 72+14	336		
68+78 TO 75+27		162.25	75+27 TO 83+57		207.5	
75+27 TO 82+95	768		83+57 TO 91+79	822		
83+57 TO 92+34		219.25	92+34 TO 101+39		226.25	
92+34 TO 100+77	843		101+39 TO 108+77	738		
101+39 TO 106+75		134	108+77 TO 114+69		148	
106+75 TO 133+50	2675		114+69 TO 125+29	1060		
133+50 TO 141+89		209.75	125+29 TO 130+93		141	
			130+93 TO 139+79	886		
			139+79 TO 141+89		52.5	
TOTALS	6213	1799.75		5480	1382.75	TOTALS
						28005

TYPICAL SECTIONS & MISCELLANEOUS DETAILS