



ROUTE	SECTION	COUNTY	TOTAL SHEETS	SHEET NO.
FAS 873	02-0C171-00-RS	FRANKLIN	6	4
CONTRACT No.:				

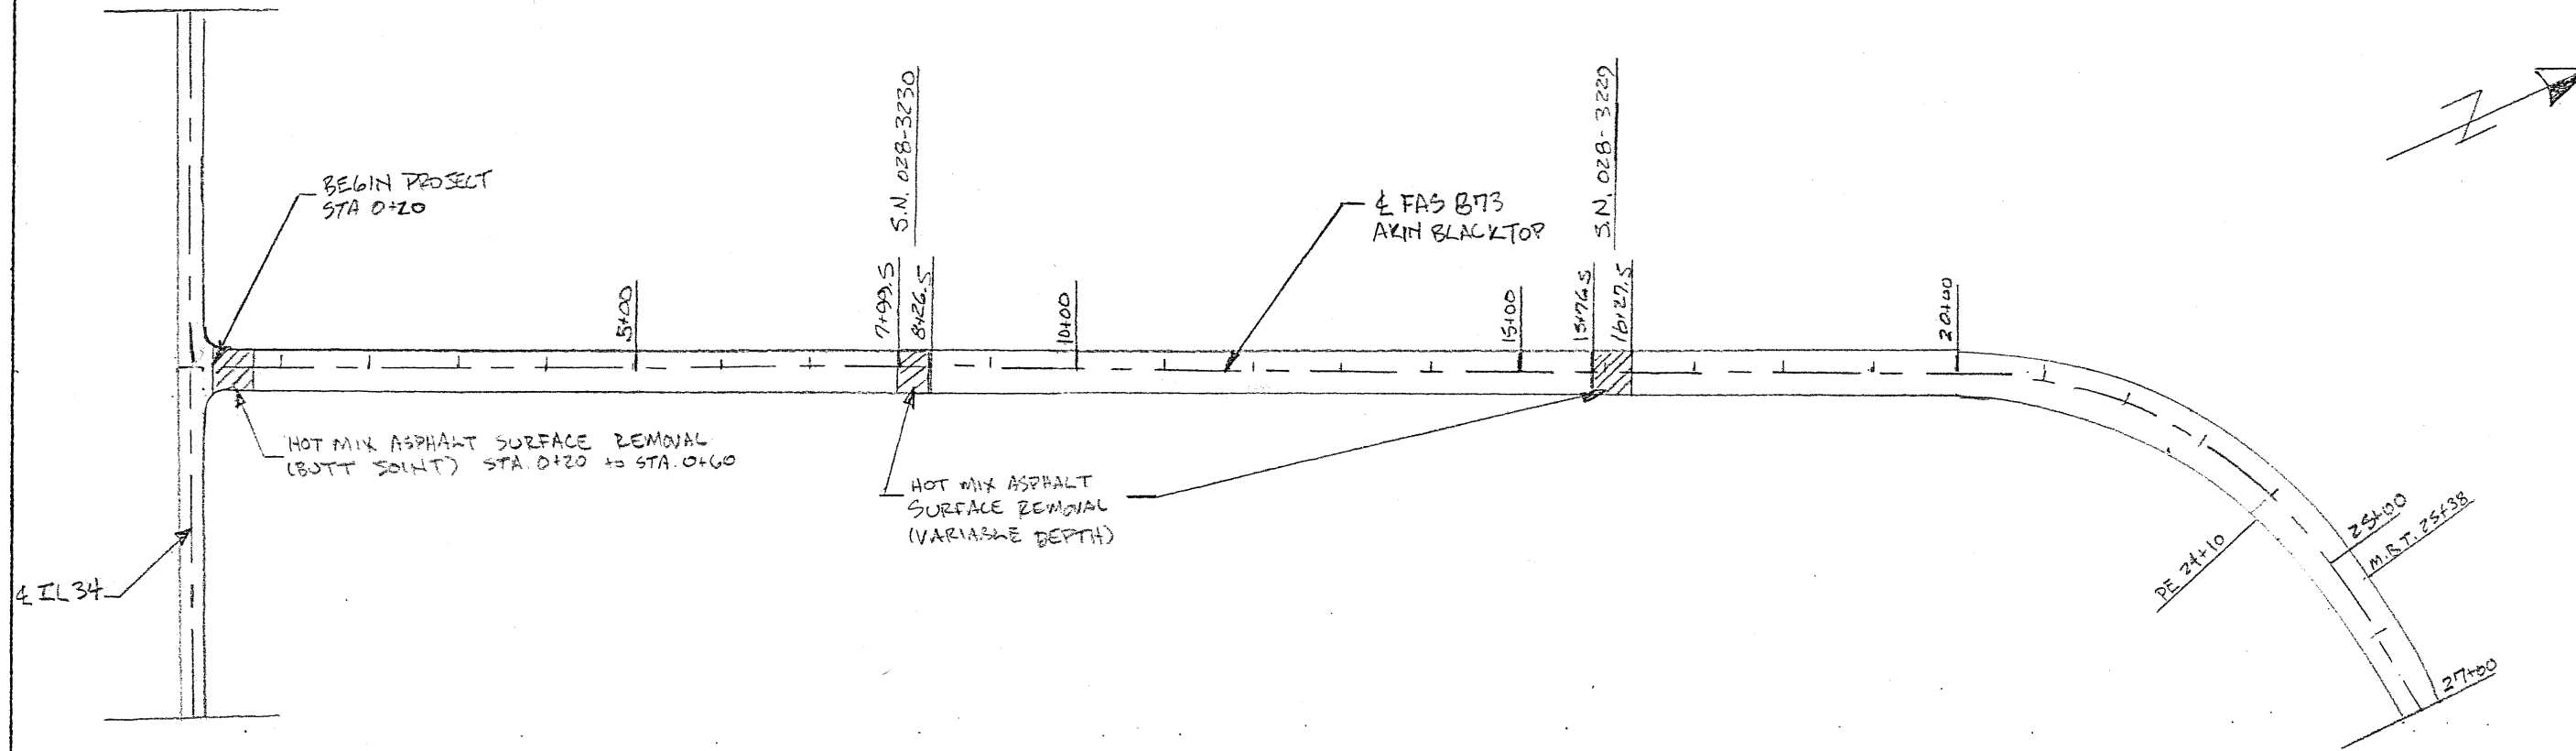

SCALE: 1" = 200'

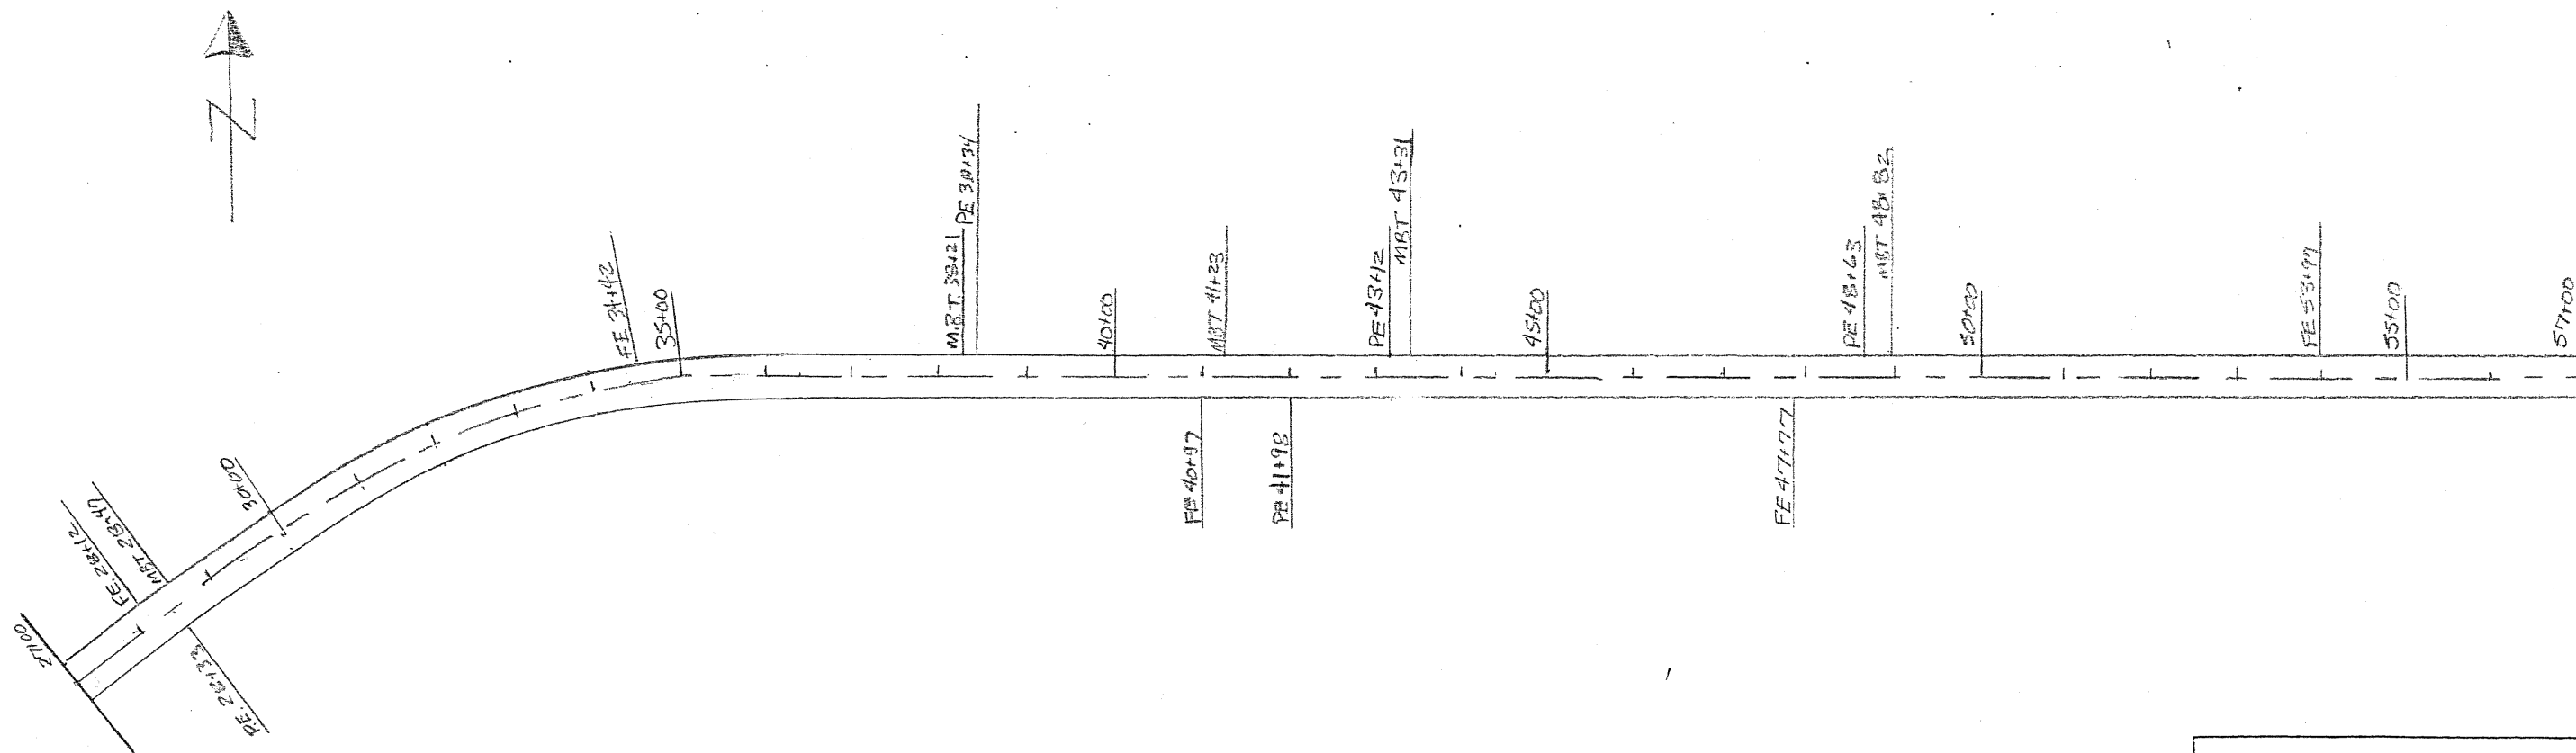

PLAN  
STATION 0+20 TO 57+00