



ROUTE	SECTION	COUNTY	TOTAL SHEETS	SHEET NO.
FAS 873	08-00.11-00-RS	FRANKLIN	6	5
CONTRACT No.:				

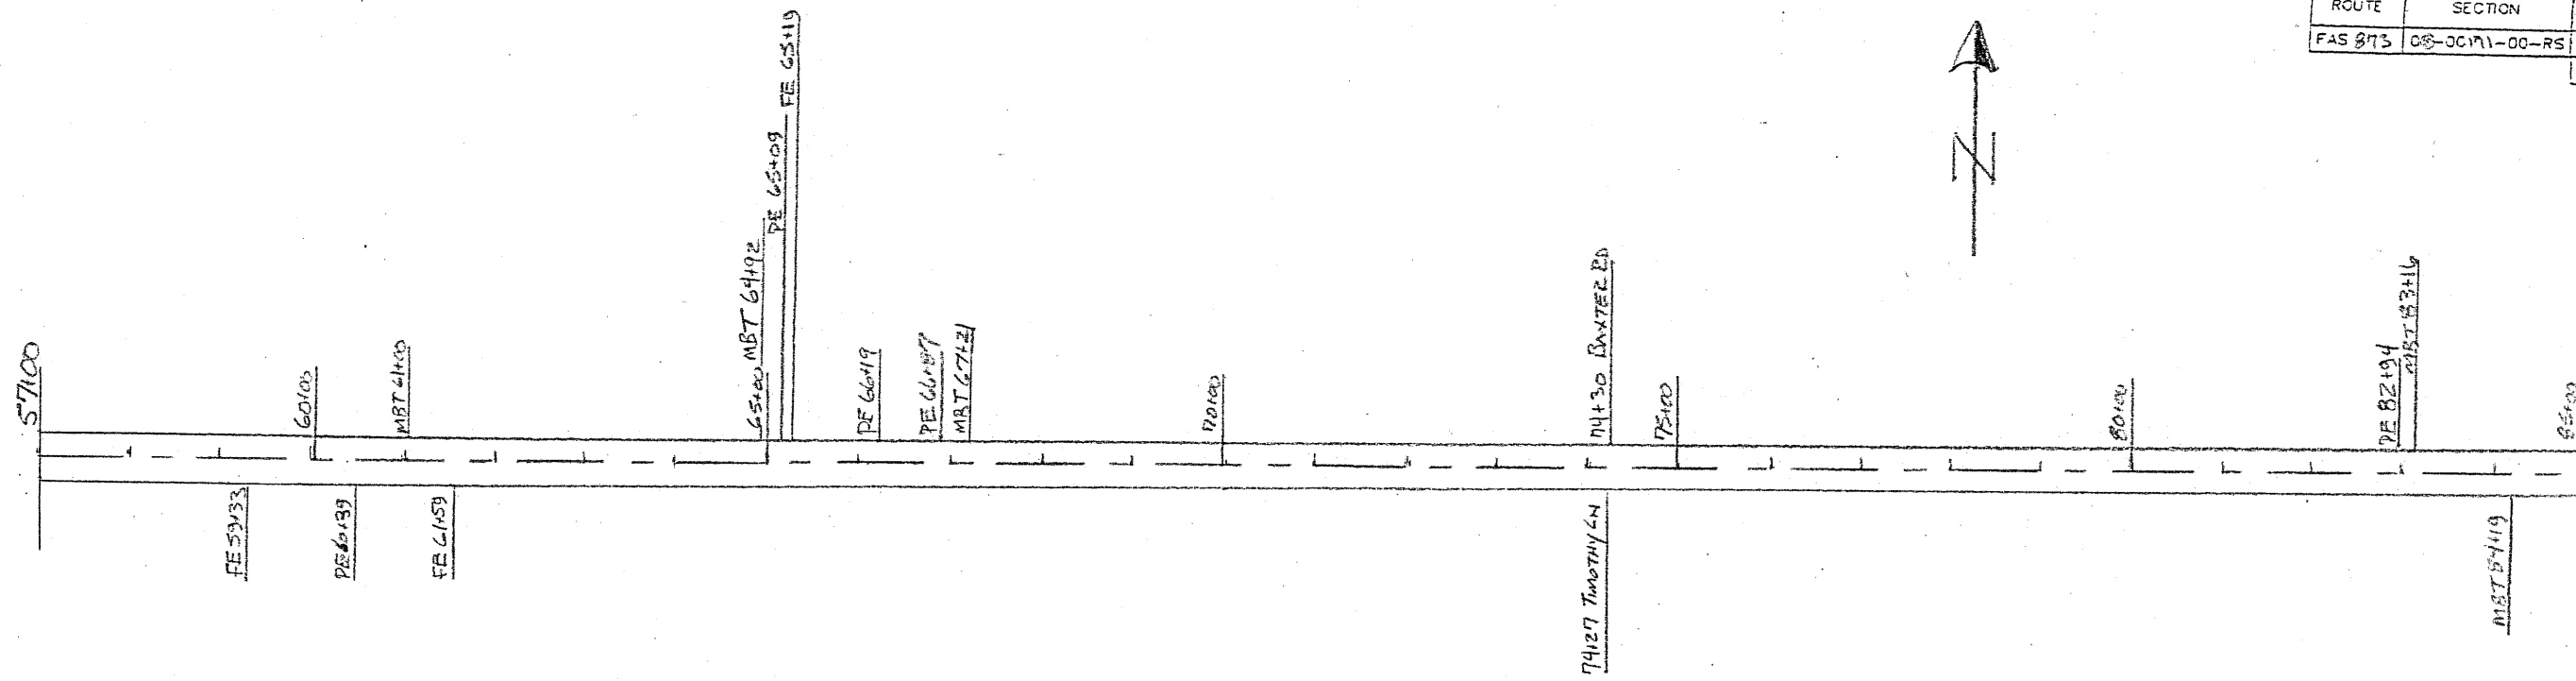

SCALE: 1" = 200'

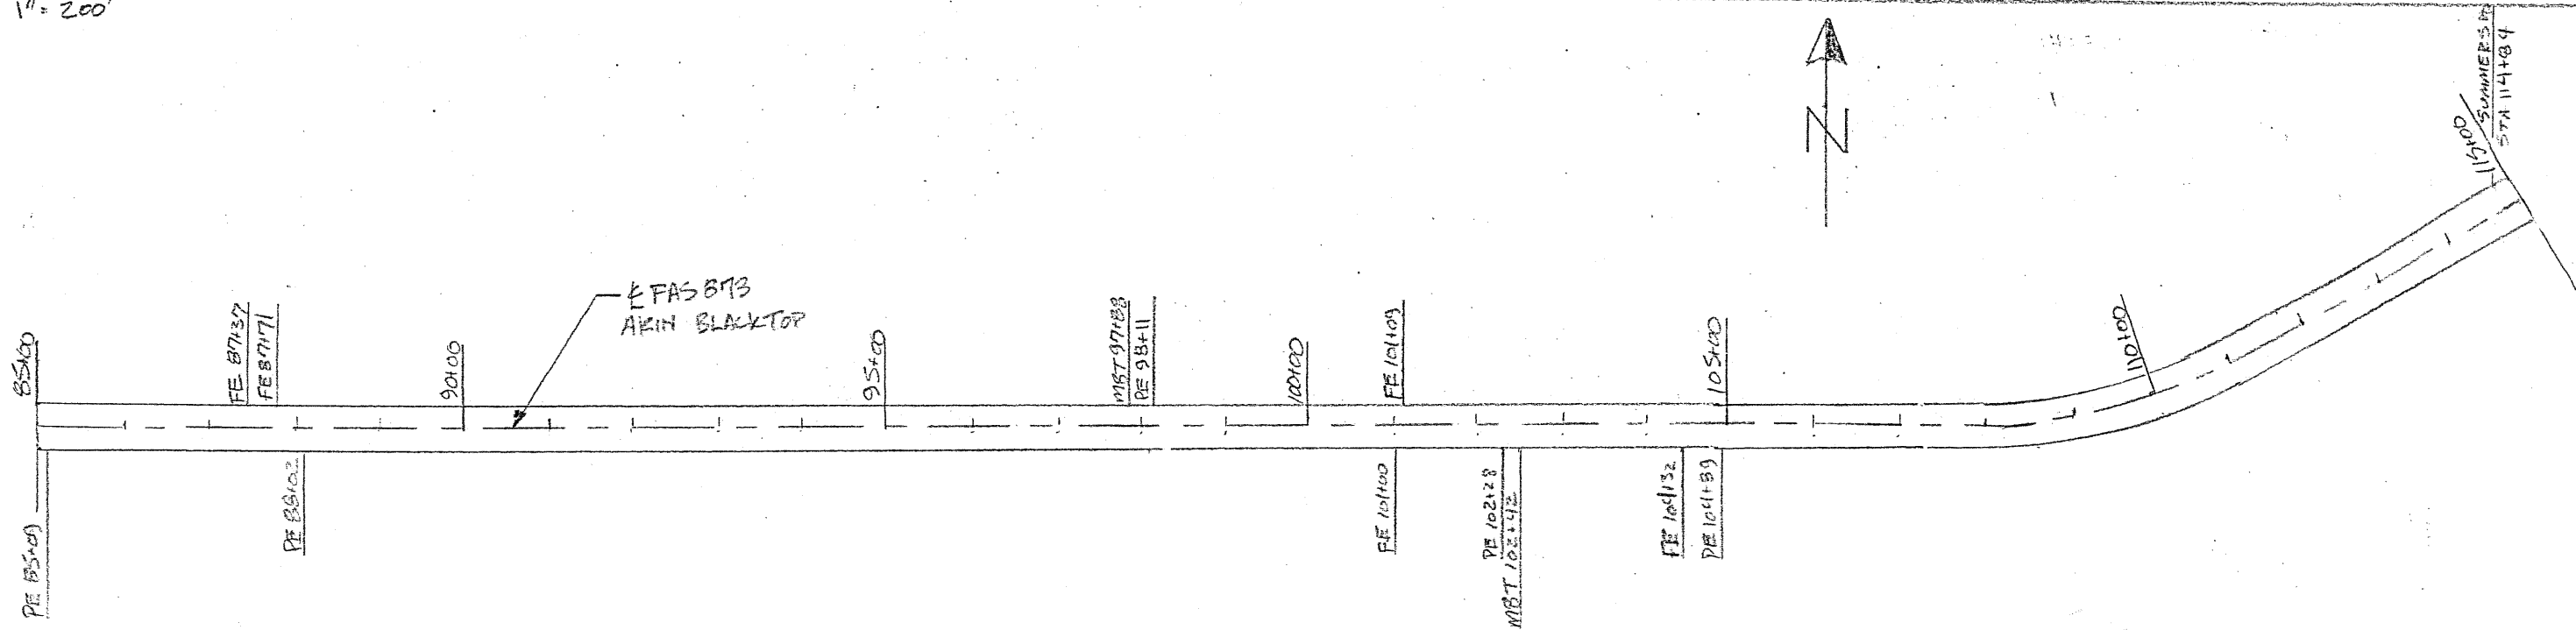

PLAN
STATION 57+00 TO 115+00