



MODEL: D:\pilot\...
 FILE: 101121...
 PROJECT: 101121...
 PLOT DATE: 10/23/2021

USER NAME = cabrerars	DESIGNED - RSC	REVISED -
	DRAWN - RSC	REVISED -
PLOT SCALE = 40,0000 */ in.	CHECKED -	REVISED -
PLOT DATE = 10/23/2021	DATE -	REVISED -

STATE OF ILLINOIS
DEPARTMENT OF TRANSPORTATION

PLAN SHEETS
 REVISED SHEET 1-6-2022
 SCALE: 20 SHEET 3 OF 13 SHEETS STA. 333+00.00 TO STA. 345+00.00

F.A.P. RTE.	SECTION	COUNTY	TOTAL SHEETS	SHEET NO.
542	(103RS-5, 104RS-1)SW-I	HANCOCK	56	31
CONTRACT NO. 72F99				
ILLINOIS FED. AID PROJECT				

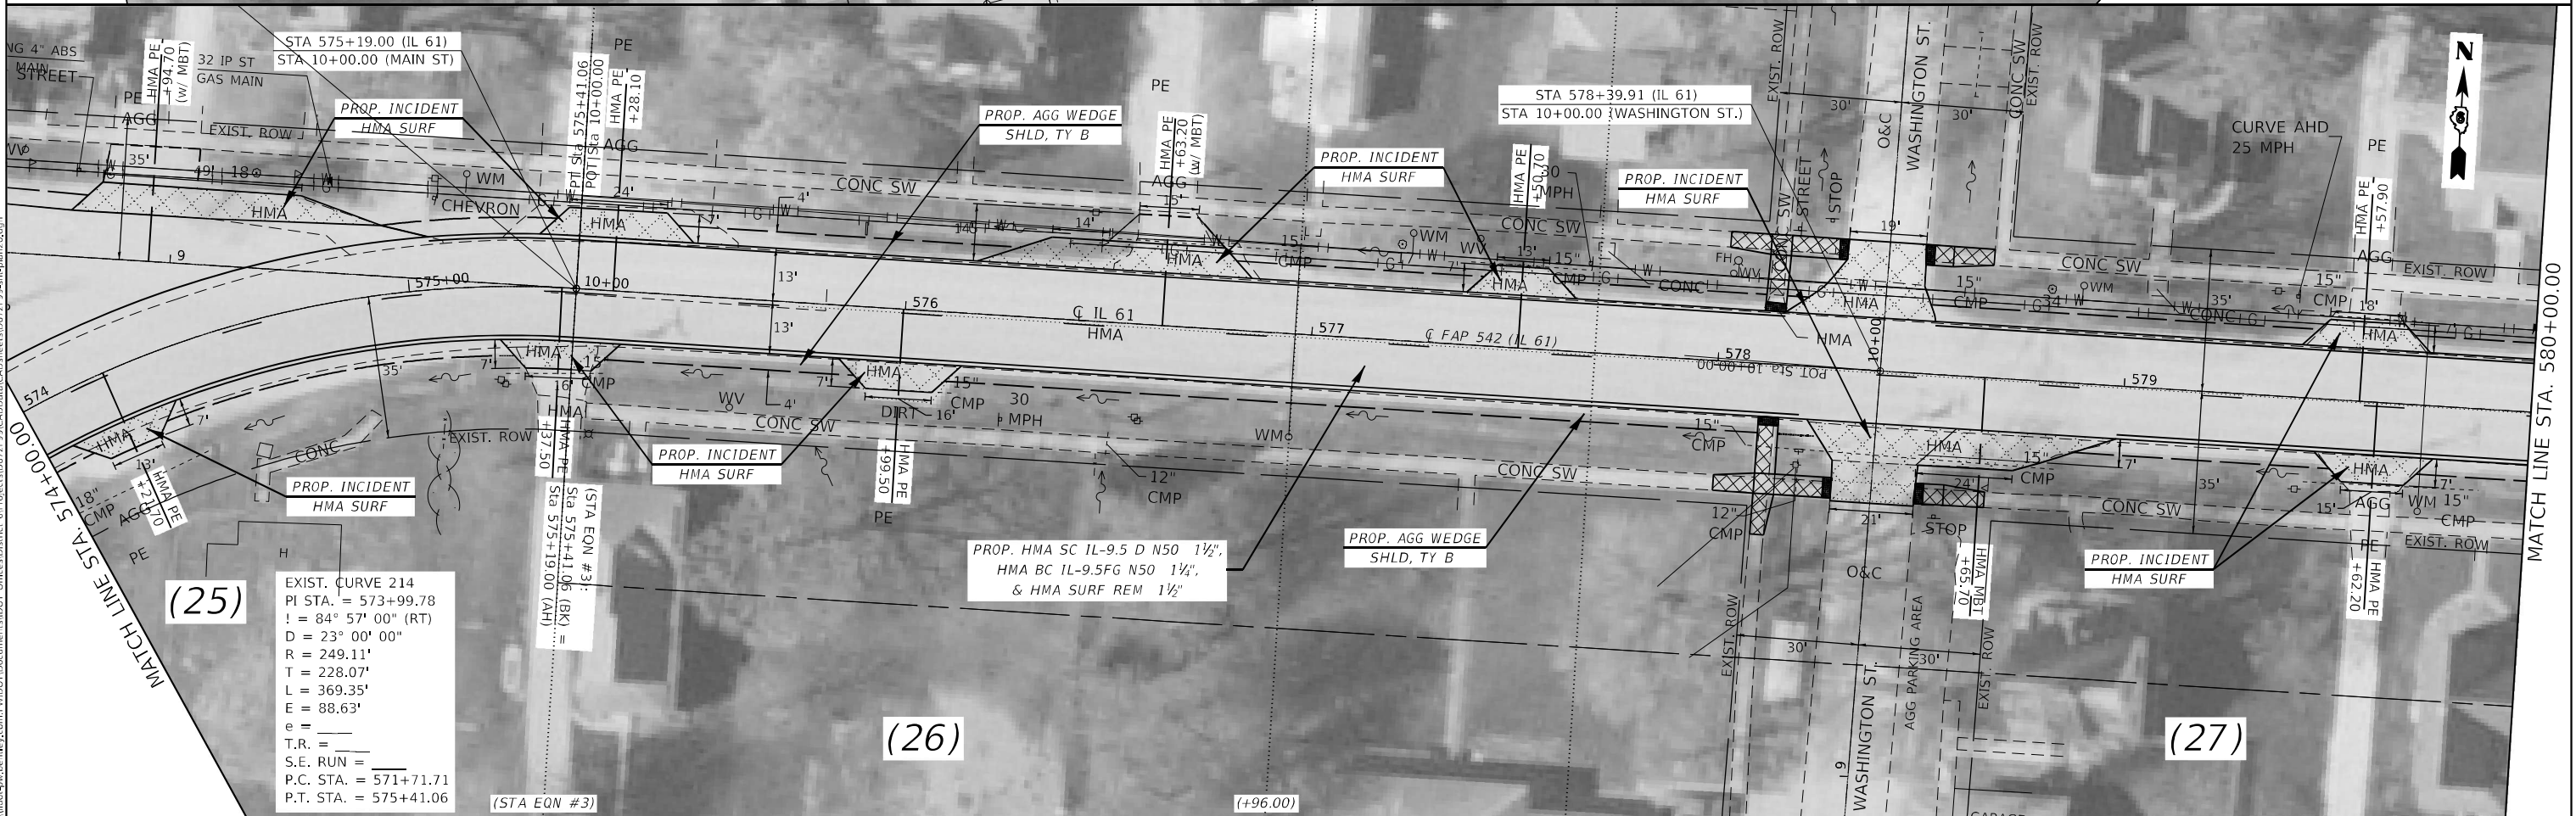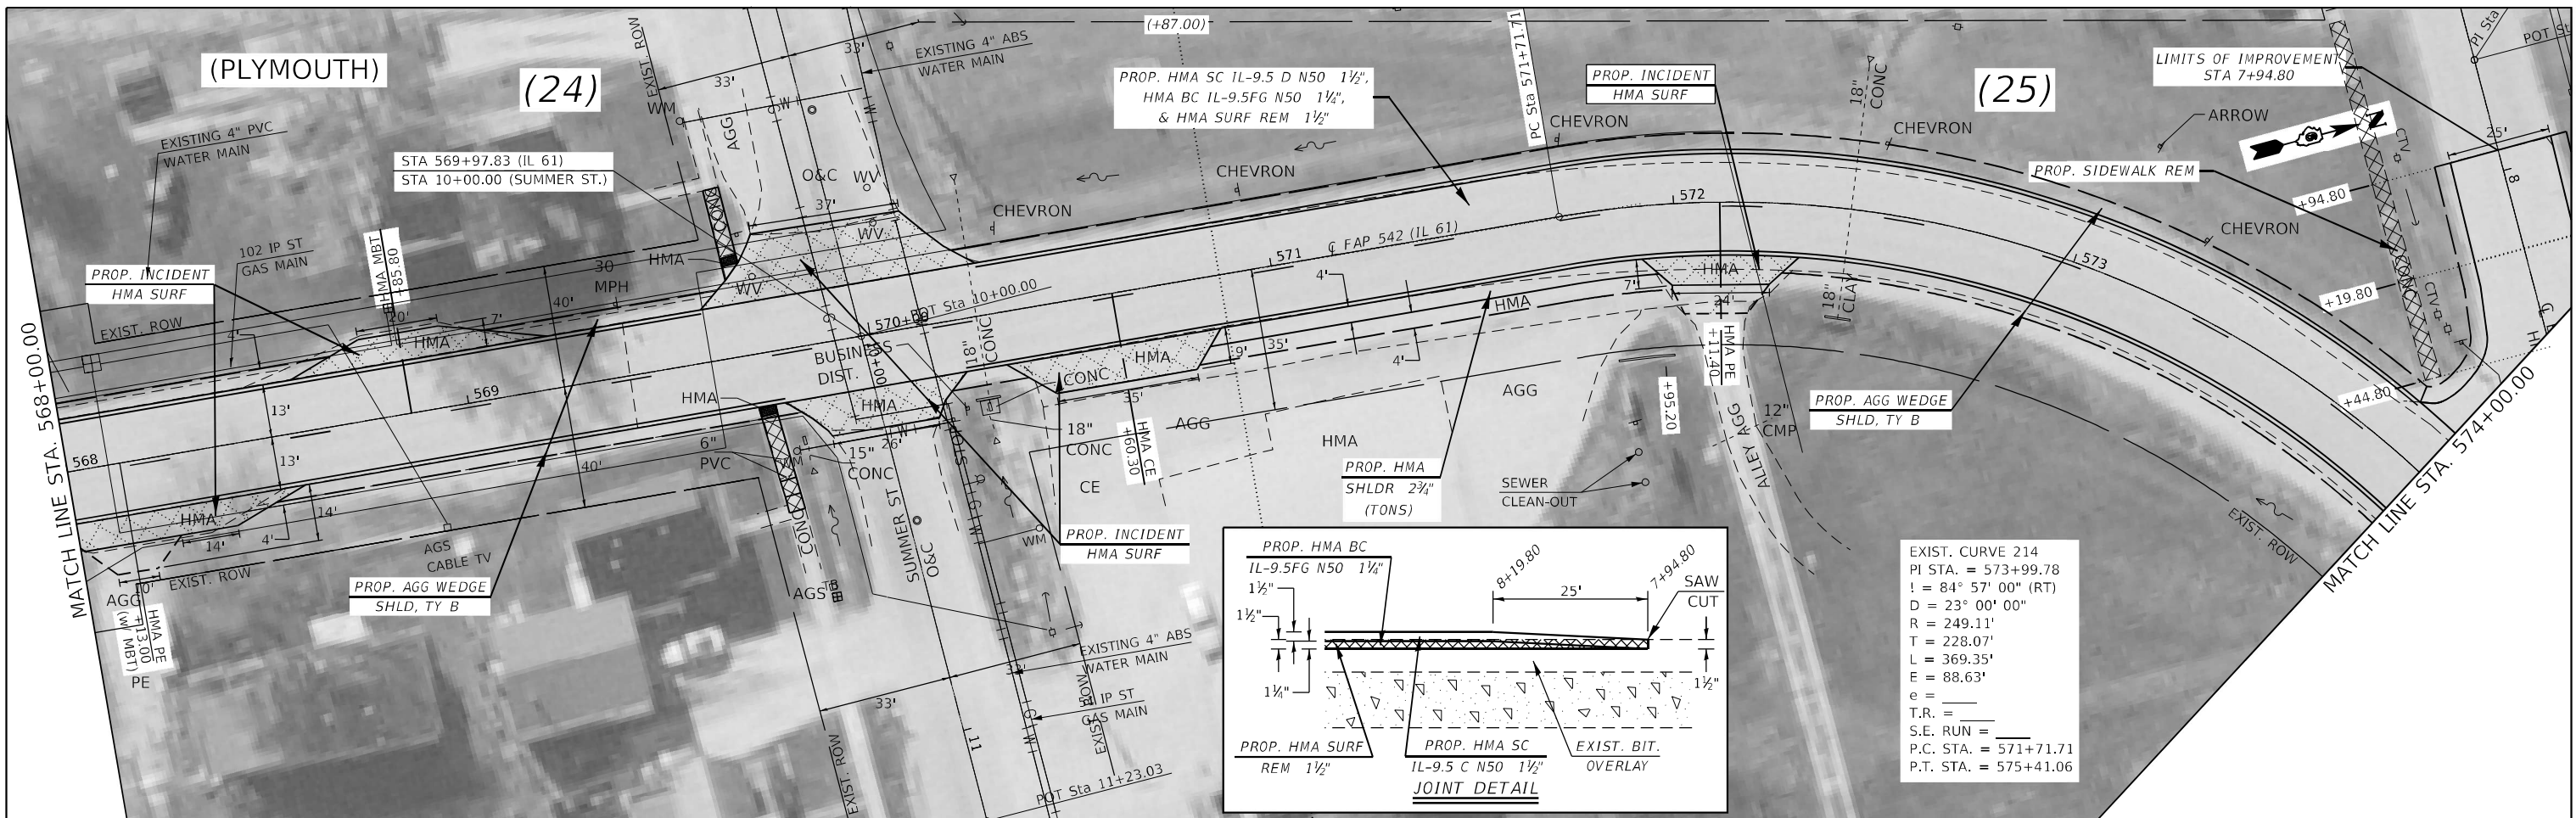

USER NAME =	cabrerans
DESIGNED -	RSC
DRAWN -	RSC
PLOT SCALE =	40,0000 * / in.
PLOT DATE =	10/23/2021

DESIGNED -	RSC	REVISED -	
DRAWN -	RSC	REVISED -	
CHECKED -		REVISED -	
DATE -		REVISED -	

**STATE OF ILLINOIS
DEPARTMENT OF TRANSPORTATION**

PLAN SHEETS
REVISED SHEET 1-6-2022

SCALE: 20 SHEET 12 OF 13 SHEETS STA. 568+00.00 TO STA. 580+00.00

F.A.P. RTE.	SECTION	COUNTY	TOTAL SHEETS	SHEET NO.
542	(103R5-5, 104R5-1)5W-I	HANCOCK	56	40
CONTRACT NO. 72F99				
ILLINOIS FED. AID PROJECT				