

STATE OF ILLINOIS
DEPARTMENT OF TRANSPORTATION



F.A.S. RTE.	SECTION	COUNTY	TOTAL SHEETS	SHEET NO.
1769	(68-4, 68-5) RS-2	MONTGOMERY	18	1
		ILLINOIS	CONTRACT NO. 72L59	

FOR INDEX OF SHEETS, SEE SHEET NO. 2

**PROPOSED
HIGHWAY PLANS**

**FAS ROUTE 1769 (I 55 WEST FRONTAGE ROAD)
SECTION (68-4, 68-5) RS-2
PROJECT STP-UM7B(784)
DESIGNED OVERLAY
MONTGOMERY COUNTY**

C-96-038-20

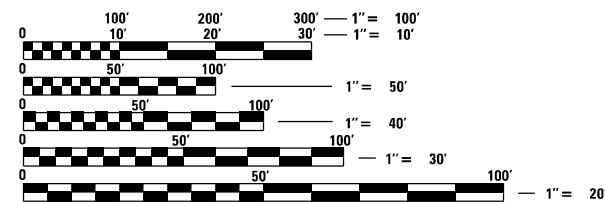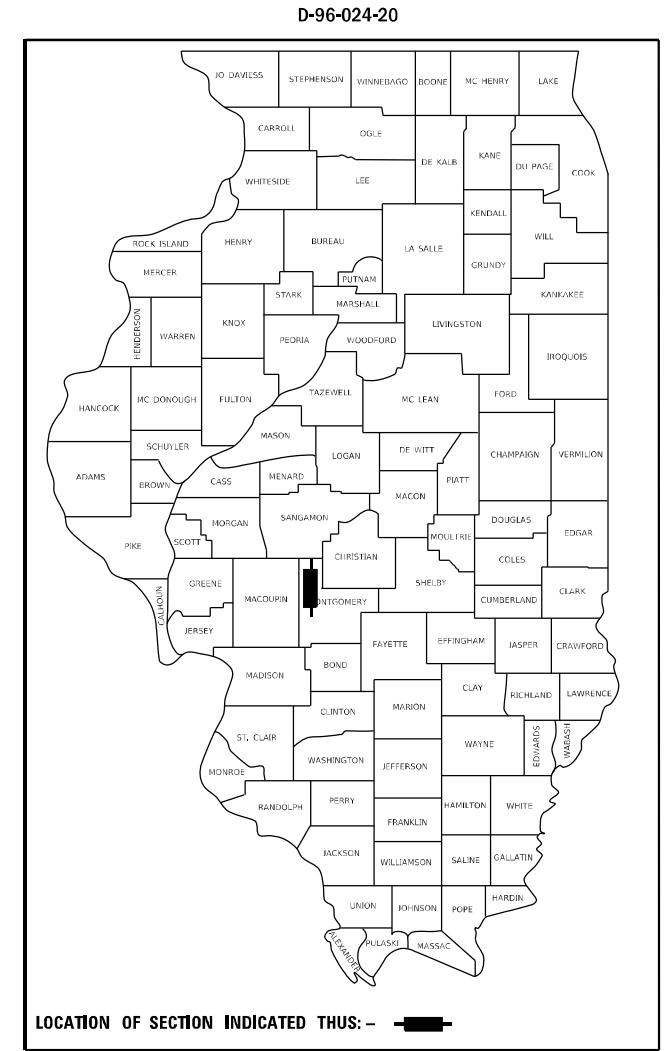


FULL SIZE PLANS HAVE BEEN PREPARED USING STANDARD ENGINEERING SCALES. REDUCED SIZED PLANS WILL NOT CONFORM TO STANDARD SCALES. IN MAKING MEASUREMENTS ON REDUCED PLANS, THE ABOVE SCALES MAY BE USED.

J.U.L.I.E.
JOINT UTILITY LOCATION INFORMATION FOR EXCAVATORS
1-800-892-0123
OR 811

PROJECT ENGINEER: BRIAN LANINGHAM (217)782-6990
PROJECT MANAGER: VICTOR YOUNG (217)524-0472

CONTRACT NO. 72L59

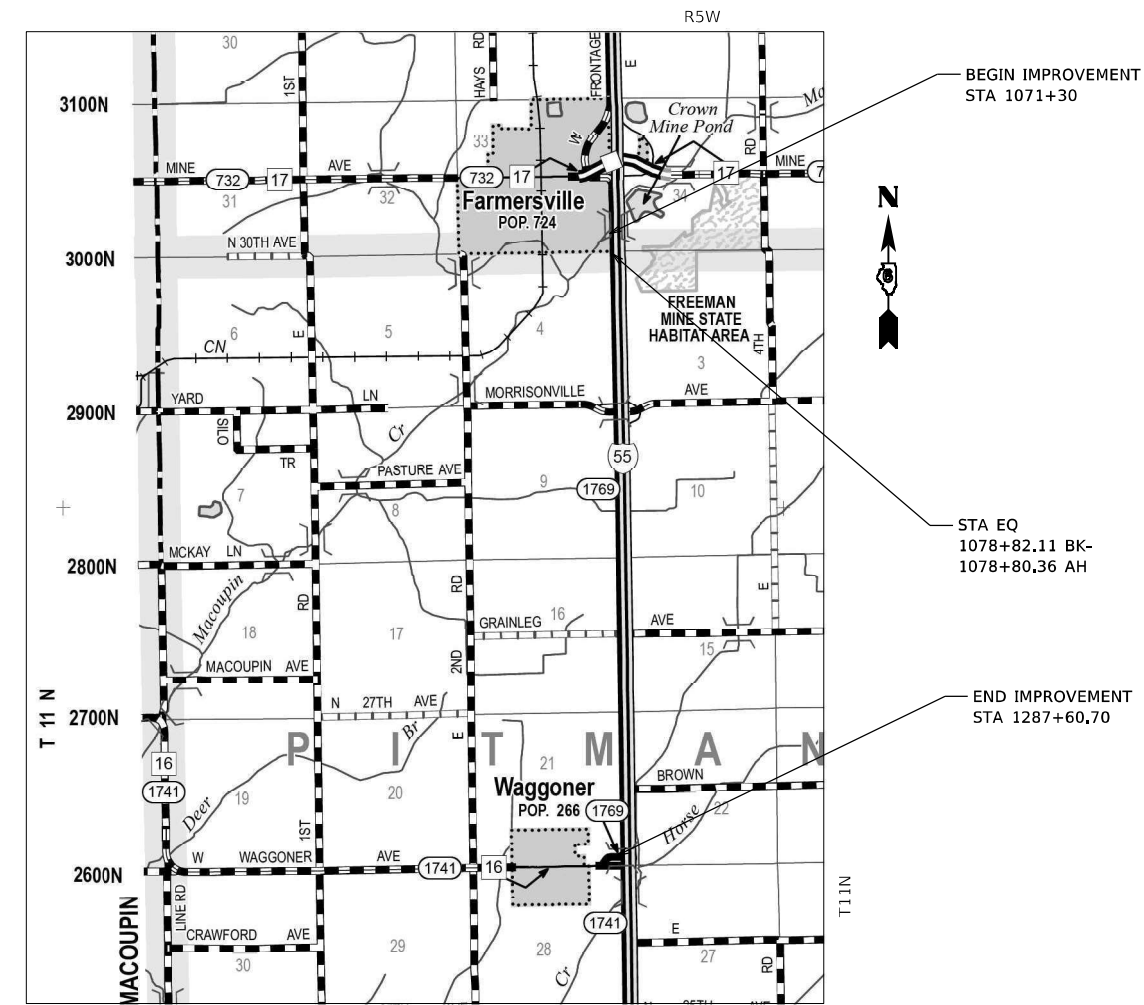

GROSS LENGTH = 21,632.81 FT. = 4.09 MILE
NET LENGTH = 21,632.81 FT. = 4.09 MILE

FUNCTIONAL CLASSIFICATION
MAJOR COLLECTOR
2020 ADT- 394
PV- 92.47% SU- 5.0% MU- 2.53%

STATE OF ILLINOIS
DEPARTMENT OF TRANSPORTATION
SUBMITTED October 20 20 21
[Signature] REGIONAL ENGINEER
December 10 20 21
[Signature] ENGINEER OF DESIGN AND ENVIRONMENT
December 10 20 21
[Signature] DIRECTOR OF HIGHWAYS PROJECT IMPLEMENTATION

**PRINTED BY THE AUTHORITY
OF THE STATE OF ILLINOIS**

GENERAL NOTES

- 1. FOR STABILIZATION, ALL TYPE III BARRICADES SHALL REQUIRE A MINIMUM OF FOUR SANDBAGS PER BARRICADE.

- 2. WHERE SECTION OR SUBSECTION MONUMENTS ARE ENCOUNTERED, THE ENGINEER SHALL BE NOTIFIED BEFORE SUCH MONUMENTS ARE REMOVED. THE CONTRACTOR SHALL PROTECT AND CAREFULLY PRESERVE ALL MONUMENTS UNTIL AN AUTHORIZED SURVEYOR OR AGENT HAS WITNESSED OR OTHERWISE REFERENCED THEIR LOCATION. THE CONTRACTOR SHALL BE RESPONSIBLE FOR HAVING AN AUTHORIZED SURVEYOR REESTABLISH ANY SECTION OR SUBSECTION MONUMENTS DESTROYED BY HIS/HER OPERATIONS.

- 3. THE FOLLOWING RATES OF APPLICATION HAVE BEEN USED TO CALCULATE THE PLAN QUANTITIES:

AGG WEDGE SHOULDERS	1.60 TONS / CU YD
BITUMINOUS MATERIALS (PRIME COAT)	0.05 LBS / SQ FT (MILLED/AGED)
	0.025 LBS / SQ FT (FOG COAT BTW LIFTS)
	0.25 LBS / SQ FT (AGG BASE)
HMA RESURFACING	112 LBS / SQ YD / IN
SHORT TERM PAVEMENT MARKING	4 FT / 40 FT OF APPLICATION
AGG BASE COURSE, TYPE A	2.05 TONS / CU YD

- 4. THE CONTRACTOR SHALL NOTIFY THE DISTRICT 6 BUREAU OF OPERATIONS THREE WEEKS PRIOR TO IMPLEMENTING ANY TRAFFIC CONTROL.

INDEX OF SHEETS

- 1 COVER SHEET
- 2 GENERAL NOTES
- 3-4 SUMMARY OF QUANTITIES
- 5 TYPICAL SECTION
- 6-8 SCHEDULES OF QUANTITIES
- 9-16 PLANS
- 17 MORRISONVILLE INTERSECTION WITH DETAIL
- 18 TRAFFIC SIGNING DETAIL

COMMITMENTS

NONE

HIGHWAY STANDARDS

- 000001-08 STANDARD SYMBOLS, ABBREVIATIONS AND PATTERNS
- 001006 DECIMAL OF AN INCH AND OF A FOOT
- 442201-03 CLASS C AND D PATCHES
- 701001-02 OFF-ROAD OPERATIONS, 2L, 2W, MORE THAN 15' (4.5m) AWAY
- 701006-05 OFF-ROAD OPERATIONS, 2L, 2W, 15' (4.5m) to 24" (600mm) FROM PAVEMENT EDGE
- 701201-05 LANE CLOSURE, 2L, 2W, DAY ONLY, FOR SPEEDS >= 45 MPH
- 701301-04 LANE CLOSURE, 2L, 2W, SHORT SHORT TIME OPERATIONS
- 701306-04 LANE CLOSURE, 2L, 2W, SLOW MOVING OPERATIONS, DAY ONLY, FOR SPEEDS >= 45 MPH
- 701311-03 LANE CLOSURE, 2L, 2W, MOVING OPERATIONS, DAY ONLY
- 701901-08 TRAFFIC CONTROL DEVICES
- 780001-05 TYPICAL PAVEMENT MARKINGS
- BLR 21-9 TYPICAL APPLICATION OF TRAFFIC CONTROL DEVICES FOR CONSTRUCTION ON RURAL LOCAL HIGHWAYS

MIXTURE TABLES

Mixture Use(S):	HMA BINDER COURSE	HMA SURFACE COURSE	PATCHING	INCIDENTAL HMA
PG Grade:	PG 64-22	PG 64-22	PG 64-22	PG 64-22
Design Air Voids:	4.0% @ N50	4.0% @ N50	4.0% @ N50	4.0% @ N50
Mixture Composition:	IL-9.5FG	IL-9.5	IL-9.5	IL-9.5
Friction Aggregate:	N/A	Mix "C"	Mix "C"	Mix "C"
Quality Management:	QCP	QCP	QCP	QCP
Mixture Sublot Size:	1000 TONS	1000 TONS	N/A	N/A
Material Transfer Device:	No	Yes	No	No

**STATE OF ILLINOIS
DEPARTMENT OF TRANSPORTATION
DIVISION OF HIGHWAYS
DISTRICT 6**

EXAMINED October 4 2021

[Signature]
ENGINEER OF OPERATIONS

EXAMINED October 7 2021

[Signature]
ENGINEER OF PROJECT IMPLEMENTATION

EXAMINED October 7 2021

[Signature]
ENGINEER OF PROGRAM DEVELOPMENT

REV. - MS

MODEL: D:\default... FILE: M:\GIS... PROJECT: B:\Projects\B7159\CAD\Drawings\B7159-act-gennote.dgn

				CONSTR. CODE	
				6-01415-0000	
				80% FED /20% STATE	
				ROADWAY	
				0005	
				RURAL	
CODE NO.	ITEM	UNIT	TOTAL QUANTITY		
20200100	EARTH EXCAVATION	CU YD	115	115	
35100700	AGGREGATE BASE COURSE, TYPE A 8"	SQ YD	506	506	
40200800	AGGREGATE SURFACE COURSE, TYPE B	TON	75	75	
40600290	BITUMINOUS MATERIALS (TACK COAT)	POUND	38938	38938	
40600985	PORTLAND CEMENT CONCRETE SURFACE REMOVAL - BUTT JOINT	SQ YD	160	160	
40600990	TEMPORARY RAMP	SQ YD	27	27	
40602965	HOT-MIX ASPHALT BINDER COURSE, IL-9.5FG, N50	TON	4038	4038	
40604050	HOT-MIX ASPHALT SURFACE COURSE, IL-9.5, MIX "C", N50	TON	4846	4846	
40800050	INCIDENTAL HOT-MIX ASPHALT SURFACING	TON	113	113	
44000100	PAVEMENT REMOVAL	SQ YD	506	506	
44000152	HOT-MIX ASPHALT SURFACE REMOVAL, 3/4"	SQ YD	57687	57687	
44200120	PAVEMENT PATCHING, TYPE II, 10 INCH	SQ YD	322	322	
44200124	PAVEMENT PATCHING, TYPE III, 10 INCH	SQ YD	56	56	
44200126	PAVEMENT PATCHING, TYPE IV, 10 INCH	SQ YD	30	30	

MODEL: Default
 FILE NAME: p:\project-dw-bentley.com\p\id\DOT\Documents\DOT Office\District 6\Project\0672159\CADD\Drawn\CAD\sheet\0672159-sheet-500.dgn

USER NAME = RoberTM	DESIGNED -	REVISED -
PLOT SCALE = 100,0000' / in.	DRAWN -	REVISED -
PLOT DATE = 10/19/2021	CHECKED -	REVISED -
	DATE -	REVISED -

STATE OF ILLINOIS
DEPARTMENT OF TRANSPORTATION

I-55 WEST FRONTAGE ROAD
SUMMARY OF QUANTITIES

SCALE: SHEET OF SHEETS STA. TO STA.

F.A.I. RTE.	SECTION	COUNTY	TOTAL SHEETS	SHEET NO.
1769	(68-4, 68-5) RS-2	MONTGOMERY	18	3
CONTRACT NO. 72L59				
ILLINOIS FED. AID PROJECT				

				CONSTR. CODE	
				6-01415-0000	
				80% FED /20% STATE	
				ROADWAY	
				0005	
				RURAL	
CODE NO.	ITEM	UNIT	TOTAL QUANTITY		
48102100	AGGREGATE WEDGE SHOULDER, TYPE B	TON	627	627	
67100100	MOBILIZATION	L SUM	1	1	
70100450	TRAFFIC CONTROL AND PROTECTION, STANDARD 701201	L SUM	1	1	
70100460	TRAFFIC CONTROL AND PROTECTION, STANDARD 701306	L SUM	1	1	
70107025	CHANGEABLE MESSAGE SIGN	CAL DA	30	30	
70300100	SHORT TERM PAVEMENT MARKING	FOOT	8653	8653	
70300150	SHORT TERM PAVEMENT MARKING REMOVAL	SQ FT	2163	2163	
* 78001120	PAINT PAVEMENT MARKING - LINE 5"	FOOT	48673	48673	
X7011800	TRAFFIC CONTROL AND PROTECTION, STANDARD BLR 21	L SUM	1	1	
∅ Z0076600	TRAINEES	HOUR	1000	1000	
40600370	LONGITUDINAL JOINT SEALANT	FOOT	21632	21632	
∅ Z0076604	TRAINEES TRAINING PROGRAM GRADUATE	HOUR	1000	1000	
Z0034105	MATERIAL TRANSFER DEVICE	TON	4846	4846	


* SPECIALTY ITEM

∅ 0042

REV. - MS

MODEL: Default
FILE NAME: p:\illinois\w_bentley.com\p\11001\Documents\DOT_Offices\Dirct_8\Projects\67159\CADD\p1\00sheet567159-set-500.dgn

USER NAME = RoherTM	DESIGNED -	REVISED -	STATE OF ILLINOIS DEPARTMENT OF TRANSPORTATION		I-55 WEST FRONTAGE ROAD SUMMARY OF QUANTITIES				F.A.I. RTE.	SECTION	COUNTY	TOTAL SHEETS	SHEET NO.	
PLOT SCALE = 100.0000' / in.	DRAWN -	REVISED -							1769	(68-4, 68-5)	RS-2	MONTGOMERY	18	4
PLOT DATE = 10/19/2021	CHECKED -	REVISED +							CONTRACT NO. 72L59					
DATE -	REVISED +	ILLINOIS FED. AID PROJECT												
			SCALE:	SHEET	OF	SHEETS	STA.	TO STA.						

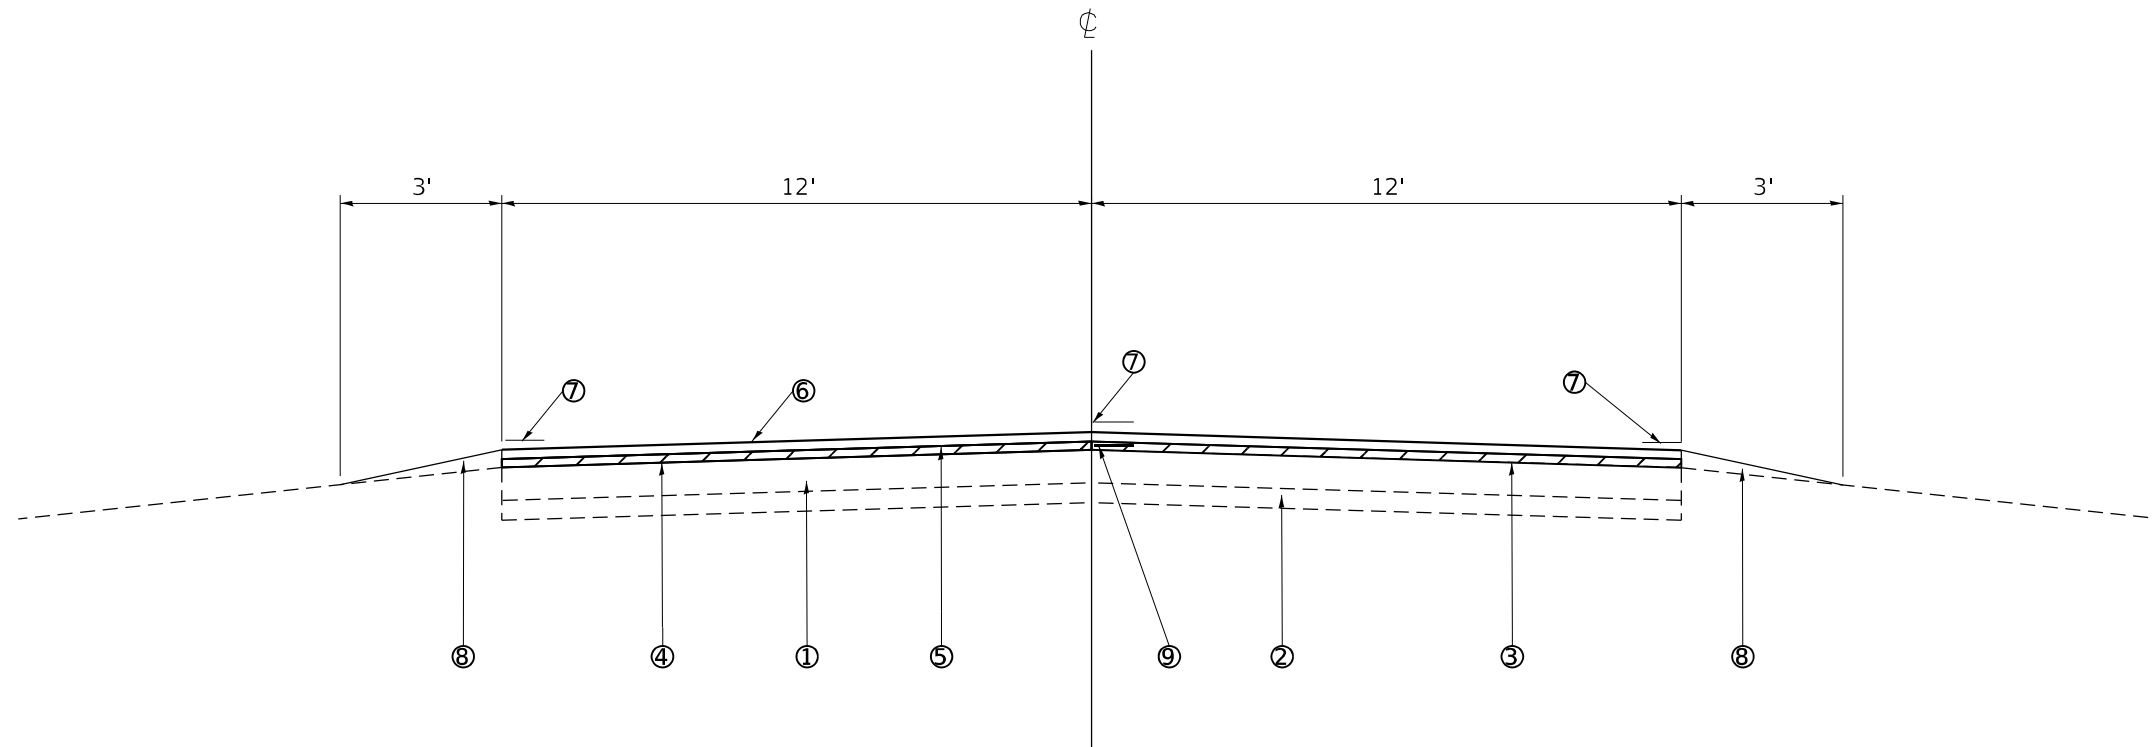

STA 1071+30 -- STA 1287+60.70
I-55 WEST FRONTAGE ROAD

STATION EQUATION

1078+82.11 BK=
1078+80.36 AH

LEGEND

- ① EXISTING PCC PAVEMENT - 10"
- ② EXISTING GRANULAR MATERIAL - 6"
- ③ EXISTING BITUMINOUS SURFACE TREATMENT - 0.75"
- ④ PROPOSED HMA SURFACE REMOVAL - 0.75"
- ⑤ PROPOSED HMA BINDER COURSE, IL-9.5 FG, N50 - 1.25"
- ⑥ PROPOSED HMA SURFACE COURSE, IL-9.5, MIX C, N50 - 1.50"
- ⑦ PROPOSED PAINT PAVEMENT MARKING - LINE 5"
- ⑧ PROPOSED AGGREGATE WEDGE SHOULDER, TYPE B
- ⑨ PROPOSED LONGITUDINAL JOINT SEALANT

**STATE OF ILLINOIS
DEPARTMENT OF TRANSPORTATION**

TYPICAL SECTIONS

SCALE: SHEET OF SHEETS STA. TO STA.

F.A.S. RTE.	SECTION	COUNTY	TOTAL SHEETS	SHEET NO.
1769	(68-4, 68-5) RS-2	MONTGOMERY	18	5
CONTRACT NO. 72L59				
ILLINOIS FED. AID PROJECT				

USER NAME = R0herTM	DESIGNED -	REVISED -
	DRAWN -	REVISED -
PLOT SCALE = 100,0000 ' / in.	CHECKED -	REVISED -
PLOT DATE = 10/19/2021	DATE -	REVISED -

STATION TO STATION	LENGTH	WIDTH	SIDE	44000152	40600290	40600290	40602965	40604050	48102100
				HMA SURFACE REMOVAL 3/4"	BITUMINOUS MATERIAL (TACK COAT) 0.05 LB/SQ FT	BITUMINOUS MATERIAL (TACK COAT) 0.025 LB/SQ FT	HMA BINDER COURSE IL-9.5 FG, N50 1.25"	HMA SURFACE COURSE IL-9.5, MIX C, N50 1.50"	AGGREGATE WEDGE SHOULDERS TYPE B
	FT	FT	NB/SB	SQ YD	POUND	POUND	TON	TON	TON
MAIN-LINE NB									
1071+30 TO 1078+82.11 STA EQU 1078+82.11 BK= 1078+80.36 AH	752.11	12	NB	1002.81	451.27	225.63	70.20	84.24	
1078+80.36 TO 1287+60.70	20,880.34	12	NB	27840.45	12528.20	6264.10	1948.83	2338.60	
AGGREGATE SHLDS									
1071+30 TO 1078+82.11	752.11	3	NB						11.10
1078+80.36 TO 1287+60.70	20,880.34	3	NB						308.10
MAIN-LINE SB									
1071+30 TO 1078+82.11 STA EQU 1078+82.11 BK= 1078+80.36 AH	752.11	12	SB	1002.81	451.27	225.63	70.20	84.24	
1078+80.36 TO 1287+60.70	20,880.34	12	SB	27840.45	12528.20	6264.10	1948.83	2338.60	
AGGREGATE SHLDS									
1071+30 TO 1078+15.47	685.47	3	SB						10.11
1078+61.87 TO 1078+82.11	20.24	3	SB						0.30
1078+80.36 TO 1094+18.97	1,538.61	3	SB						22.70
1094+35.49 TO 1101+59.47	723.98	3	SB						10.68
1101+84.83 TO 1127+98.43	2,613.60	3	SB						38.57
1128+84.88 TO 1153+46.93	2,462.05	3	SB						36.33
1154+31.14 TO 1161+76.52	745.38	3	SB						11.00
1162+72.35 TO 1174+37.28	1,164.93	3	SB						17.19
1174+51.85 TO 1181+73.20	721.35	3	SB						10.64
1182+07.12 TO 1190+61.05	853.93	3	SB						12.60
1190+81.49 TO 1197+90.81	709.32	3	SB						10.47
1198+82.09 TO 1208+01.28	919.19	3	SB						13.56
1209+11.00 TO 1221+74.16	1,263.16	3	SB						18.64
1222+15.01 TO 1252+89.85	3,074.84	3	SB						45.37
1253+19.00 TO 1254+76.28	157.28	3	SB						2.32
1255+60.74 TO 1262+08.51	647.77	3	SB						9.56
1262+50.89 TO 1287+60.70	2,509.81	3	SB						37.03
				57686.53	25958.94	12979.47	4038.06	4845.67	626.28
TOTAL=				57687	25959	12979	4038	4846	626

MODEL: Default
 FILE: M:\1155 West Frontage Road\1155 West Frontage Road\1155 West Frontage Road\Schedule.dgn

USER NAME = RoherTM	DESIGNED -	REVISED -
PLOT SCALE = 100.0000' / in.	DRAWN -	REVISED -
PLOT DATE = 10/19/2021	CHECKED -	REVISED -
	DATE -	REVISED -

STATE OF ILLINOIS
DEPARTMENT OF TRANSPORTATION

I-55 WEST FRONTAGE ROAD
SCHEDULES

SCALE: SHEET OF SHEETS STA. TO STA.

F.A.I. RTE.	SECTION	COUNTY	TOTAL SHEETS	SHEET NO.
1769	(68-4, 68-5) RS-2	MONTGOMERY	18	6
ILLINOIS FED. AID PROJECT			CONTRACT NO. 72L59	

REV. - MS

STATION TO STATION	40600370
	LONGITUDINAL JOINT SEALANT
	FOOT
1071+30 TO 1078+82.11 STA EQU	752.11
1078+82.11 BK= 1078+80.36 AH	
1078+80.36 TO 1287+60.70	20880.34
	21632.45
TOTAL=	21632

STATION TO STATION	LENGTH	WIDTH	40600990
			TEMPORARY RAMP
			SQ YD
1071+30 TO 1071+35	5	24	13.33
1287+55.7 TO 1287+60.70	5	24	13.33
			26.67
TOTAL=			26.7

PAVEMENT MARKING					
STATION TO STATION	78001120			70300100	70300150
	PAINT PAVEMENT MARKING - LINE 5"			SHORT TERM PAVEMENT MARKING (4 APPLICATIONS)	SHORT TERM PAVEMENT MARKING REMOVAL
	SKIP-DASH CENTER LINE	EDGE LINE NB	EDGE LINE SB	SKIP-DASH CENTER LINE	SKIP-DASH CENTER LINE
	YELLOW	WHITE	WHITE	YELLOW	YELLOW
	FOOT	FOOT	FOOT	FOOT	SQ FT
1071+30 TO 1078+82.11 STA EQU	188.03	752.11	752.11	300.84	75.21
1078+82.11 BK= 1078+80.36 AH					
1078+80.36 TO 1287+60.70	5220.09	20880.34	20880.34	8352.14	2088.03
	5408.11	21632.45	21632.45	8652.98	2163.25
TOTAL=		48673		8653	2163

MODEL: P:\default...
 FILE NAME: ...
 PROJECT: ...
 PLOT DATE: 10/19/2021

USER NAME = RoneRM	DESIGNED -	REVISED -
	DRAWN -	REVISED -
PLOT SCALE = 100,0000' / in.	CHECKED -	REVISED -
PLOT DATE = 10/19/2021	DATE -	REVISED -

STATE OF ILLINOIS
DEPARTMENT OF TRANSPORTATION

I-55 WEST FRONTAGE ROAD
SCHEDULES

SCALE: SHEET OF SHEETS STA. TO STA.

F.A.I. RTE.	SECTION	COUNTY	TOTAL SHEETS	SHEET NO.
1769	(68-4, 68-5) RS-2	MONTGOMERY	18	7
CONTRACT NO. 72L59				
ILLINOIS FED. AID PROJECT				

FE, PE, MAILBOX TURNOUT, SIDEROADS						
STATION TO STATION	REFERENCE	TYPE	LT/RT	EXIST MATERIAL	AREA*	40200800 AGGREGATE SURFACE COURSE, TYPE B
					SQ YD	TON
1078+41.24		FE	RT	AGG	43.714	5.34
1094+27.52		FE	RT	AGG	18.9	2.31
1101+71.27		FE	RT	AGG	21.44	2.62
1153+70.05		PE/MAILBOX	RT	AGG	62.88	7.69
1162+51.57		PE/MAILBOX	RT	AGG	62.88	7.69
1174+44.35		FE	RT	DIRT	15.89	1.94
1181+89.87		FE	RT	AGG	32.004	3.91
1190+71.33		FE	RT	AGG	22.32	2.73
1198+15.51		PE/MAILBOX	RT	AGG	81.24	9.93
1208+30.25	GRAINLEG AVE	SIDEROAD/MB	RT	AGG	81.24	9.93
1221+94.74		FE	RT	DIRT	34.63	4.23
1253+03.99		FE	RT	DIRT	28.08	3.43
1254+99.26		PE/MAILBOX	RT	AGG	64.382	7.87
1262+28.44		FE	RT	DIRT	40.987	5.01
TOTAL=						74.63
*MEASURED USING CADD						75





LOCATION	AREA*	44000100	20200100	35100700	40800050	48102100
		PAVEMENT REMOVAL	EARTH EXCAVATION 8"	AGGRGATE BASE COURSE, TYPE A 8"	INCIDENTAL HOT-MIX ASPHALT SURFACING 4"	AGGRGATE WEDGE SHOULDERS TYPE B
		SQ YD	CU YD	SQ YD	TON	TON
MORRISONVILLE AVE CONNECTOR						
STA 41+28.00 TO STA 41+81.21	286.88	286.88	65.00	286.88	64.26	0.9
STA 48+18.00 TO STA 48+45.05	218.72	218.72	50.00	218.72	48.99	0.4
TOTAL=		505.6	115	505.6	113	1

***MEASURED USING CADD**

REV. - MS

MODEL - Default
FILE NAME - p:\illinois\sw_bentley.com\p\i\001\Documents\DOT_Offices\Dirctc_8\Project\0671139\CADD\0671139-Set1-Schedule.dgn

USER NAME = RoherTM	DESIGNED -	REVISED -	STATE OF ILLINOIS DEPARTMENT OF TRANSPORTATION	I-55 WEST FRONTAGE ROAD SCHEDULES				F.A.I. RTE. 1769	SECTION (68-4, 68-5) RS-2	COUNTY MONTGOMERY	TOTAL SHEETS 18	SHEET NO. 8
PLOT SCALE = 100.0000' / in.	DRAWN -	REVISED -		SCALE:	SHEET	OF	SHEETS	STA.	TO	STA.	ILLINOIS FED. AID PROJECT	
PLOT DATE = 10/19/2021	CHECKED -	REVISED +										
	DATE -	REVISED +										

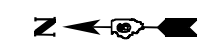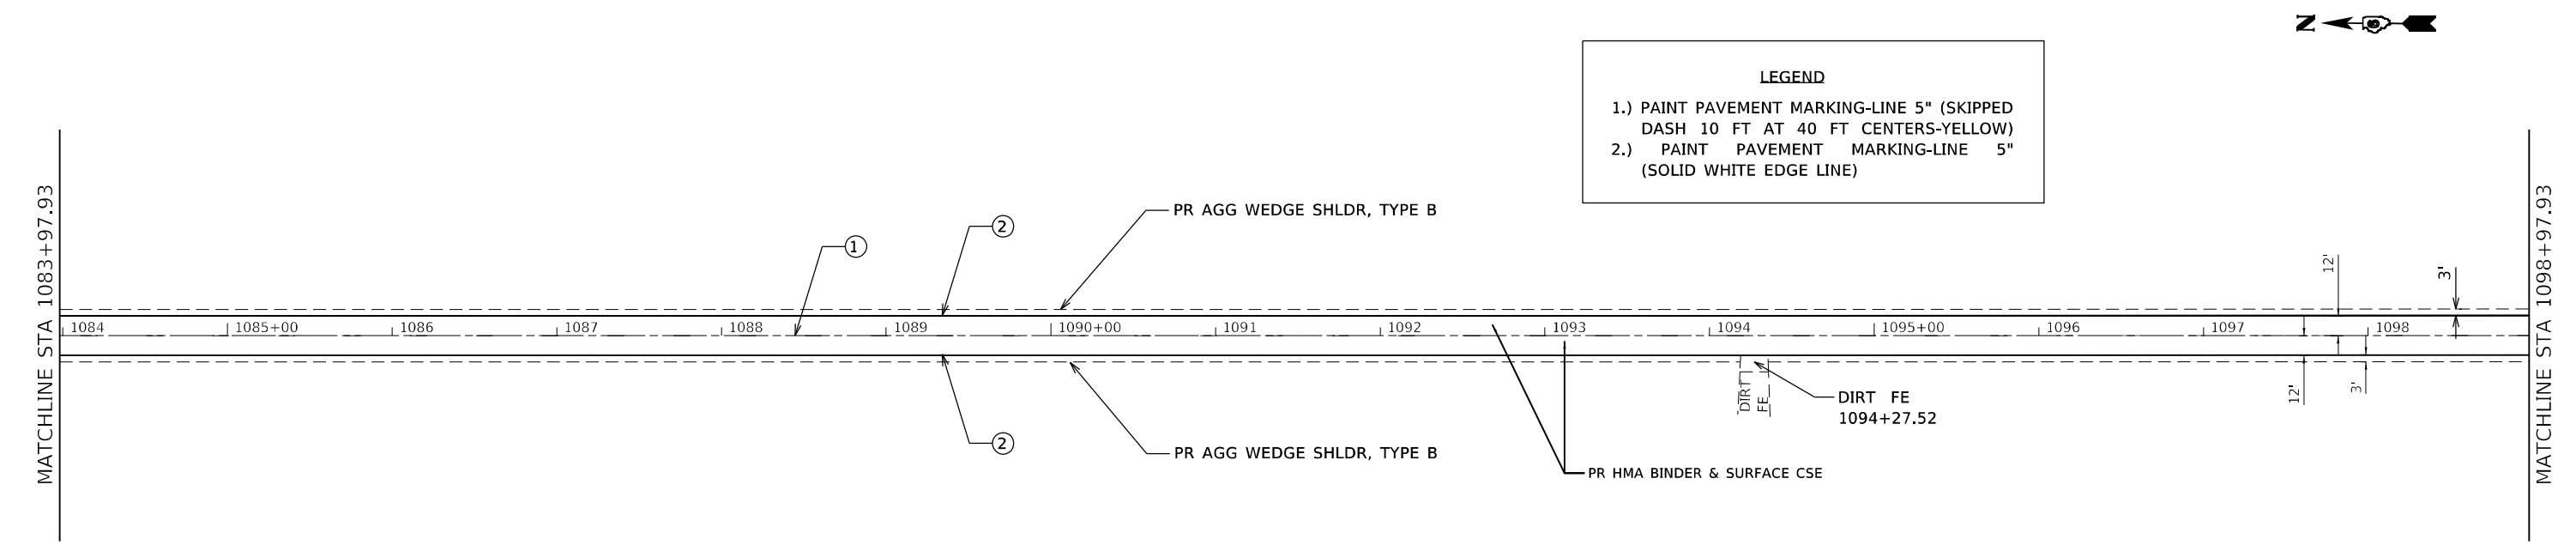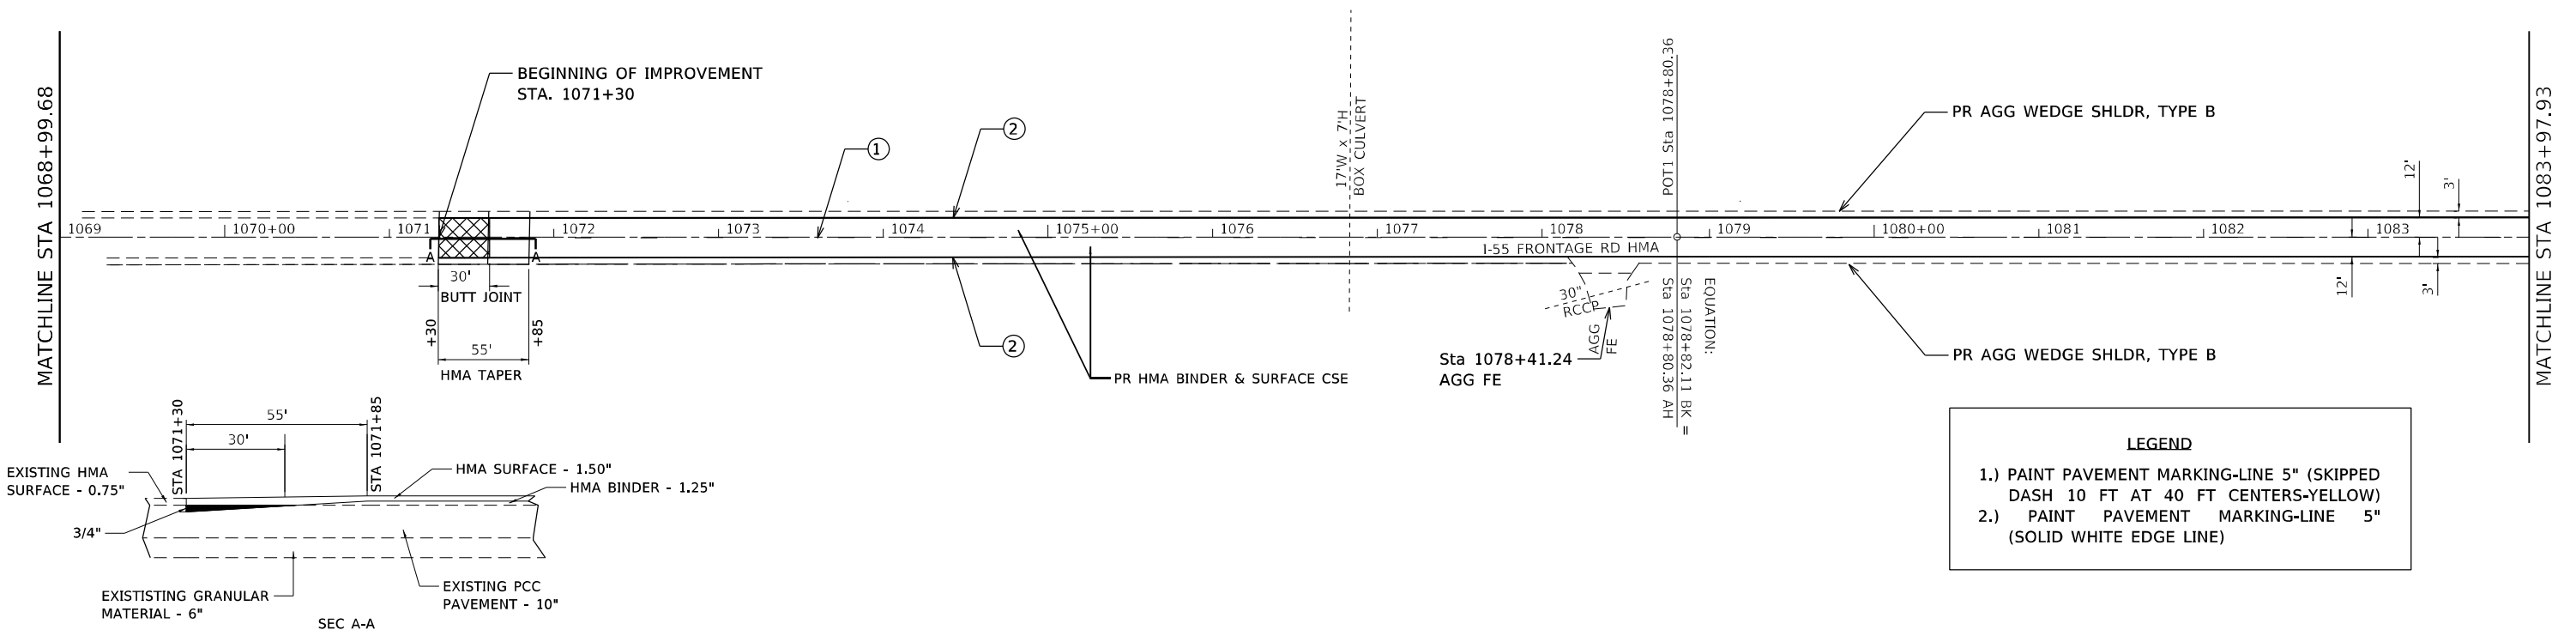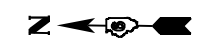

MODEL: Default
 FILE NAME: p:\subsect-cw-bead-fwy.com\FW\DOT\Documents\DOT Office\Director: E:\Projects\DOT\Subsect\CA\Drawings\0672159\p1b.dgn

USER NAME = RoberTM	DESIGNED -	REVISED -
PLOT SCALE = 100,0000' / in.	DRAWN -	REVISED -
PLOT DATE = 10/19/2021	CHECKED -	REVISED -
	DATE -	REVISED -

STATE OF ILLINOIS
DEPARTMENT OF TRANSPORTATION


I-55 WEST FRONTAGE ROAD				
SCALE:	SHEET	OF	SHEETS	STA. TO STA.

F.A.I. RTE.	SECTION	COUNTY	TOTAL SHEETS	SHEET NO.
1769	(68-4, 68-5) RS-2	MONTGOMERY	18	9
CONTRACT NO. 72L59				
ILLINOIS FED. AID PROJECT				



MATCHLINE STA 1098+97.93

MATCHLINE STA 1113+97.93

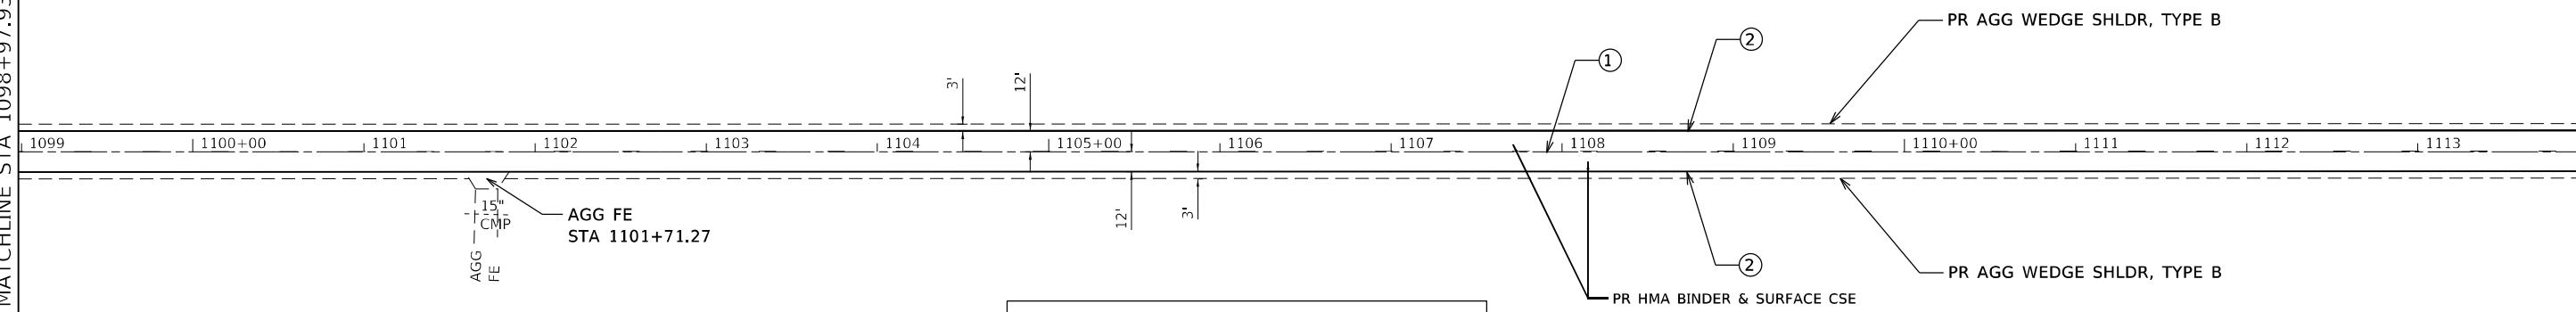


LEGEND
 1.) PAINT PAVEMENT MARKING-LINE 5" (SKIPPED DASH 10 FT AT 40 FT CENTERS-YELLOW)
 2.) PAINT PAVEMENT MARKING-LINE 5" (SOLID WHITE EDGE LINE)



MATCHLINE STA 1113+97.93

MATCHLINE STA 1128+97.93

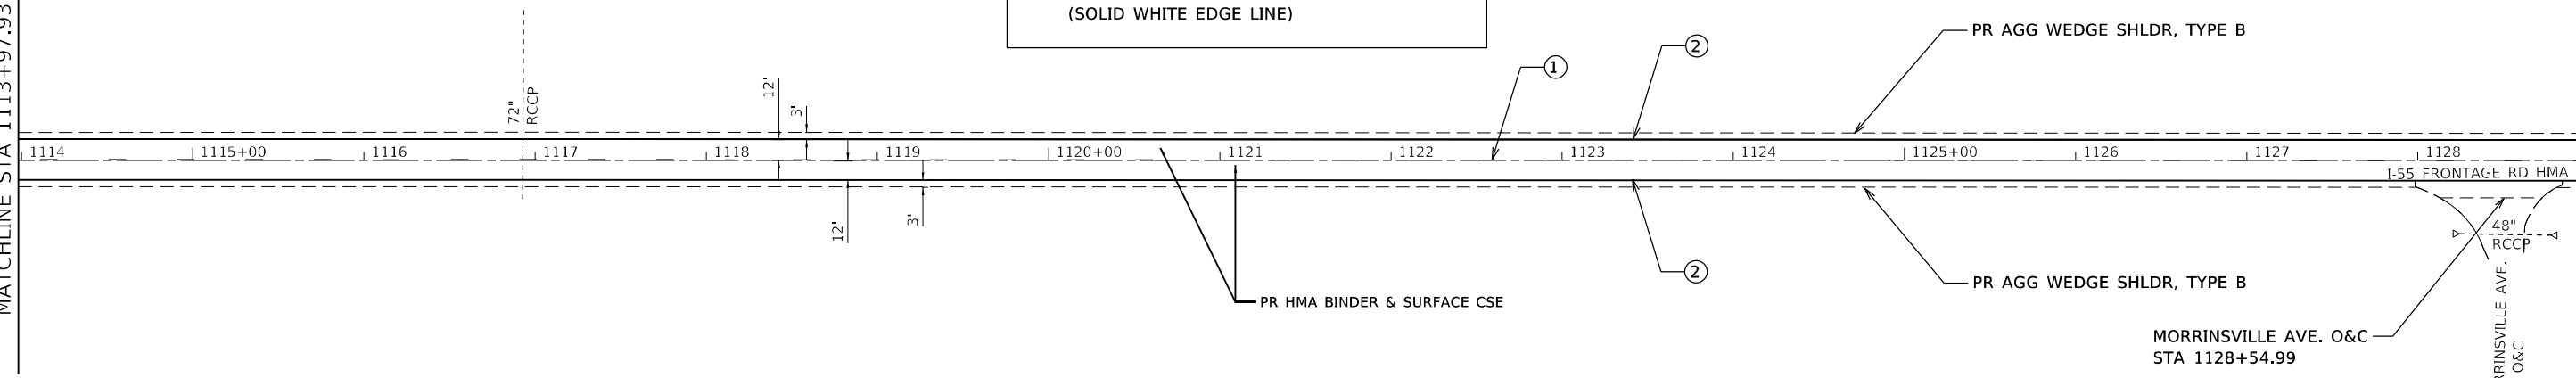

LEGEND
 1.) PAINT PAVEMENT MARKING-LINE 5" (SKIPPED DASH 10 FT AT 40 FT CENTERS-YELLOW)
 2.) PAINT PAVEMENT MARKING-LINE 5" (SOLID WHITE EDGE LINE)

MODEL: Default
 FILE NAME: p:\project\dwg\bead\by.com\p\id\dot\Documents\DOT\Office\Director_E\Project\0672159\CAD\Drawn\CAD\sheet\0672159.dgn

USER NAME = RohertM	DESIGNED -	REVISED -
DRAWN -	REVISOR -	
PLOT SCALE = 100,0000' / in.	CHECKED -	REVISOR -
PLOT DATE = 10/19/2021	DATE -	REVISOR -

STATE OF ILLINOIS
DEPARTMENT OF TRANSPORTATION


I-55 WEST FRONTAGE ROAD
 SCALE: SHEET OF SHEETS STA. TO STA.

F.A.I. RTE.	SECTION	COUNTY	TOTAL SHEETS	SHEET NO.
1769	(68-4, 68-5) RS-2	MONTGOMERY	18	10
CONTRACT NO. 72L59				
ILLINOIS FED. AID PROJECT				



MATCHLINE STA 1128+97.93


MATCHLINE STA 1143+97.93

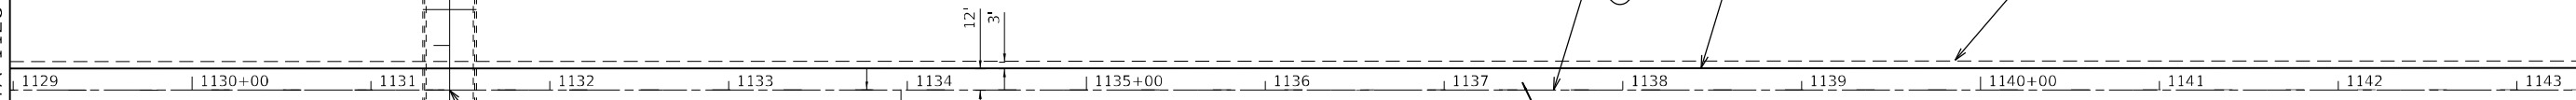

LEGEND


1.) PAINT PAVEMENT MARKING-LINE 5" (SKIPPED DASH 10 FT AT 40 FT CENTERS-YELLOW)

2.) PAINT PAVEMENT MARKING-LINE 5" (SOLID WHITE EDGE LINE)

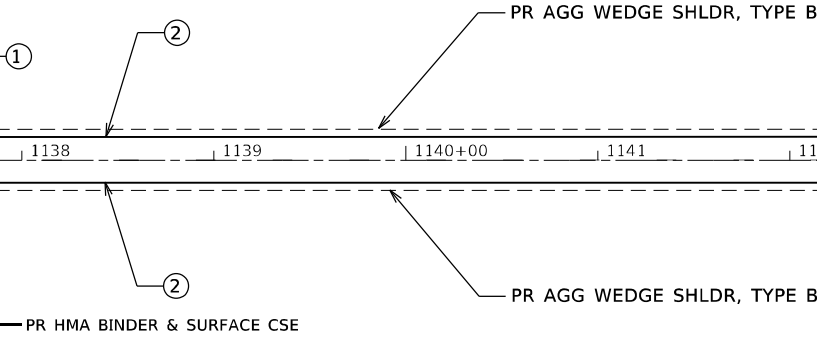

MATCHLINE STA 1143+97.93


MATCHLINE STA 1158+97.93

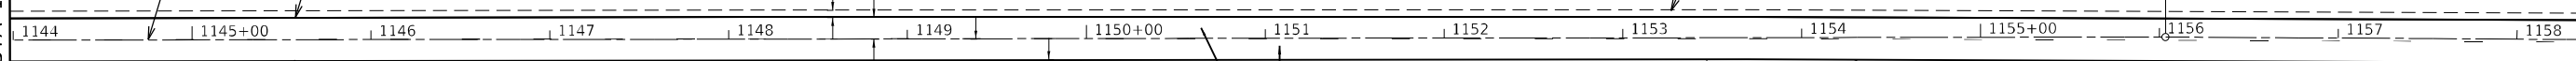

LEGEND

1.) PAINT PAVEMENT MARKING-LINE 5" (SKIPPED DASH 10 FT AT 40 FT CENTERS-YELLOW)

2.) PAINT PAVEMENT MARKING-LINE 5" (SOLID WHITE EDGE LINE)

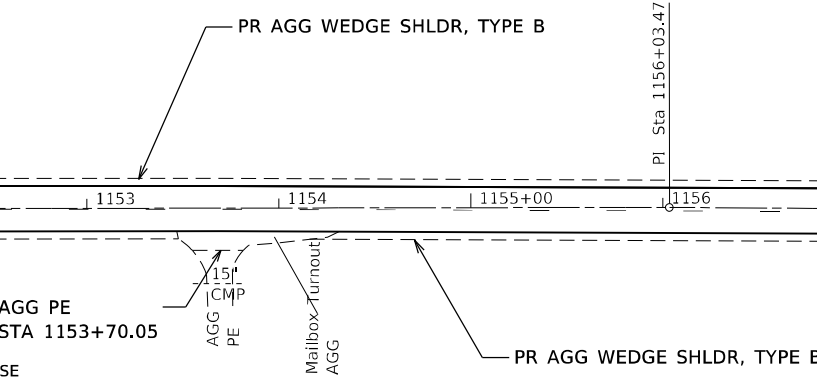


MODEL: Default
FILE NAME: p:\project\72159\CADD\Drawings\CADD\Drawings\72159\plan.dgn

USER NAME = RoberTM	DESIGNED -	REVISED -
PLOT SCALE = 100,0000' / in.	DRAWN -	REVISED -
PLOT DATE = 10/19/2021	CHECKED -	REVISED -
	DATE -	REVISED -

**STATE OF ILLINOIS
DEPARTMENT OF TRANSPORTATION**

I-55 WEST FRONTAGE ROAD			
SCALE:	SHEET	OF SHEETS	STA. TO STA.


F.A.I. RTE.	SECTION	COUNTY	TOTAL SHEETS	SHEET NO.
1769	(68-4, 68-5) RS-2	MONTGOMERY	18	11
CONTRACT NO. 72L59				
ILLINOIS FED. AID PROJECT				

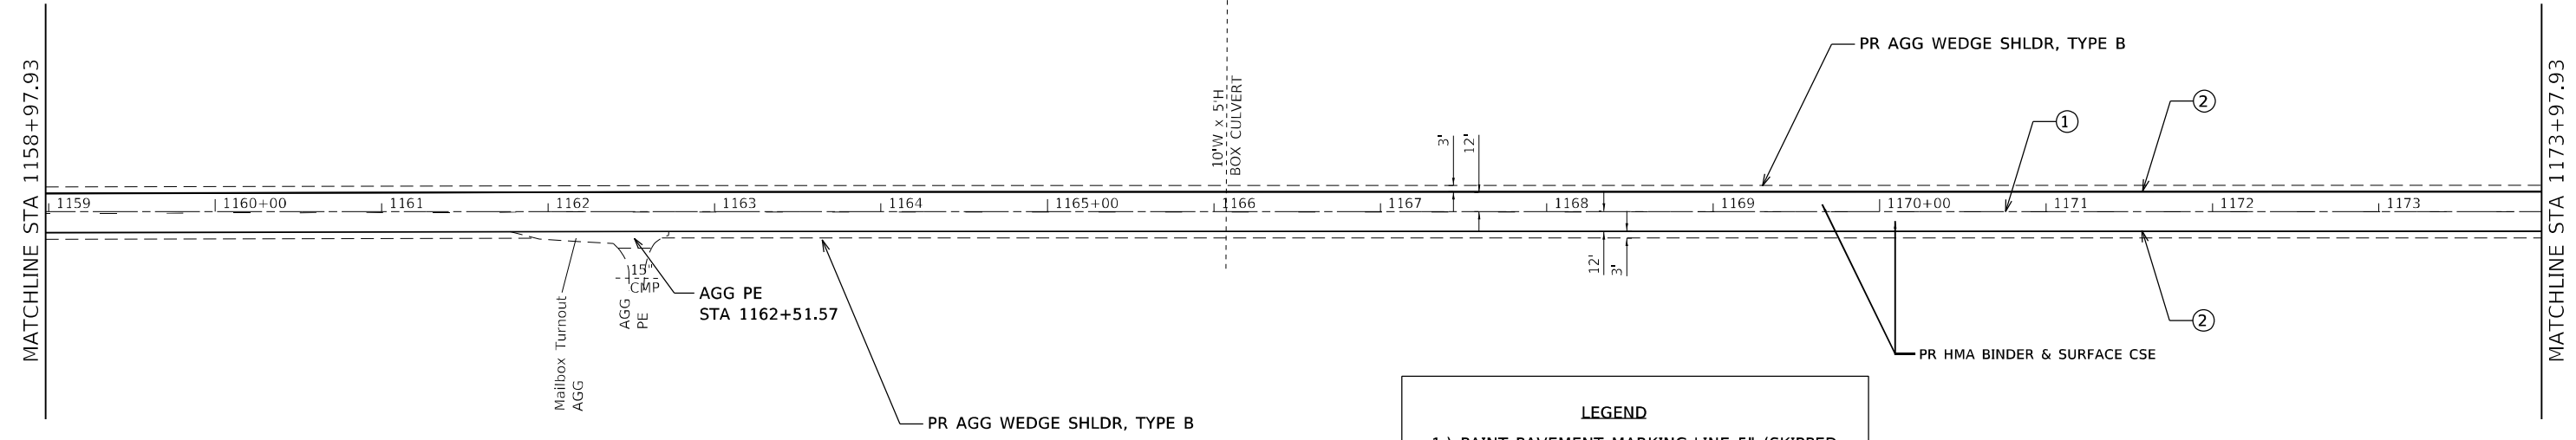

LEGEND

1.) PAINT PAVEMENT MARKING-LINE 5" (SKIPPED DASH 10 FT AT 40 FT CENTERS-YELLOW)

2.) PAINT PAVEMENT MARKING-LINE 5" (SOLID WHITE EDGE LINE)

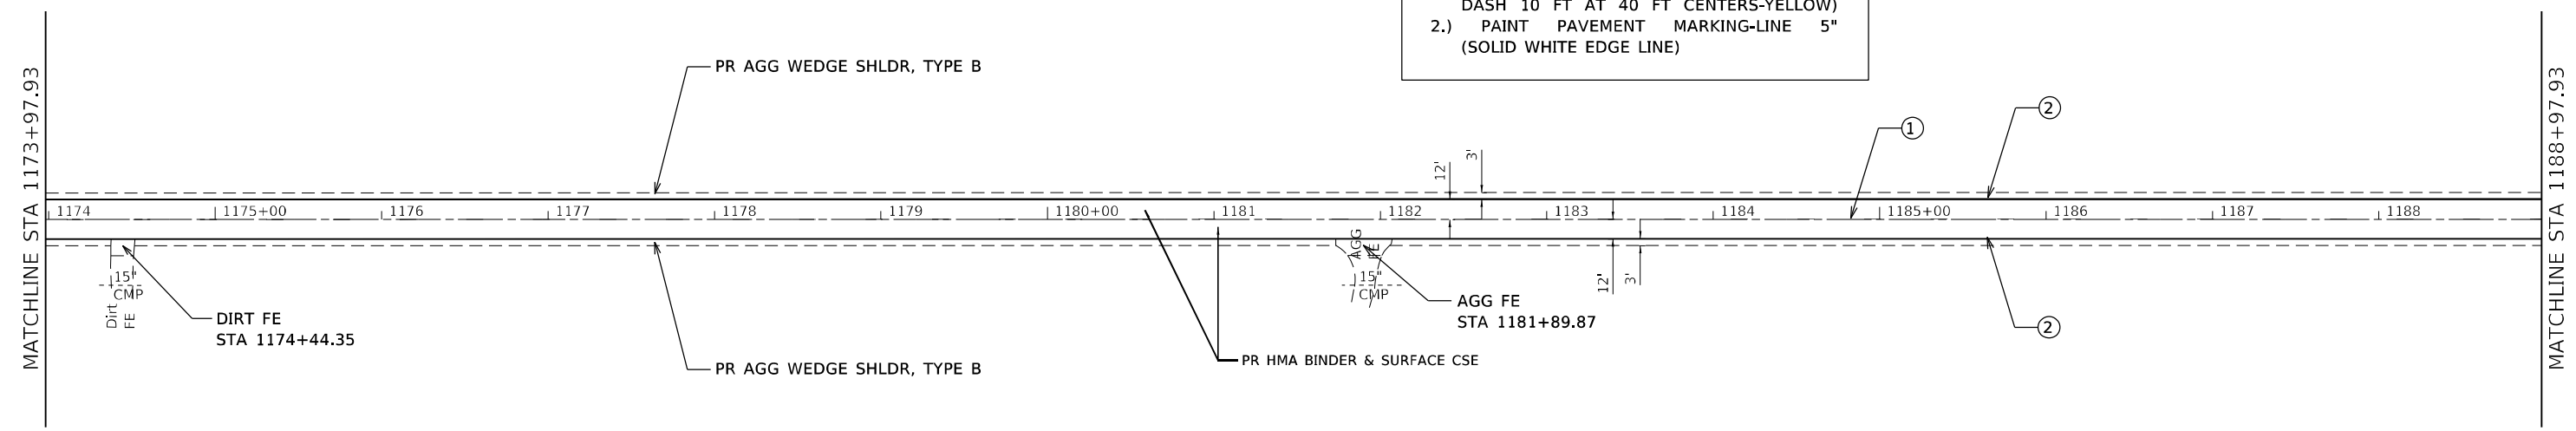

LEGEND

1.) PAINT PAVEMENT MARKING-LINE 5" (SKIPPED DASH 10 FT AT 40 FT CENTERS-YELLOW)

2.) PAINT PAVEMENT MARKING-LINE 5" (SOLID WHITE EDGE LINE)

MODEL: Default
 FILE NAME: p:\project-aw-beadby.com\PI\DOT\Documents\DOT Office\Drawings\Project\0672159\CADD\Drawings\CADD\sheet\0672159\plan.dwg



USER NAME = RoberTM	DESIGNED -	REVISED -
	DRAWN -	REVISED -
PLOT SCALE = 100,0000' / in.	CHECKED -	REVISED -
PLOT DATE = 10/19/2021	DATE -	REVISED -

**STATE OF ILLINOIS
DEPARTMENT OF TRANSPORTATION**

I-55 WEST FRONTAGE ROAD

SCALE: SHEET OF SHEETS STA. TO STA.


F.A.I. RTE.	SECTION	COUNTY	TOTAL SHEETS	SHEET NO.
1769	(68-4, 68-5) RS-2	MONTGOMERY	18	12
CONTRACT NO. 72L59				
ILLINOIS FED. AID PROJECT				

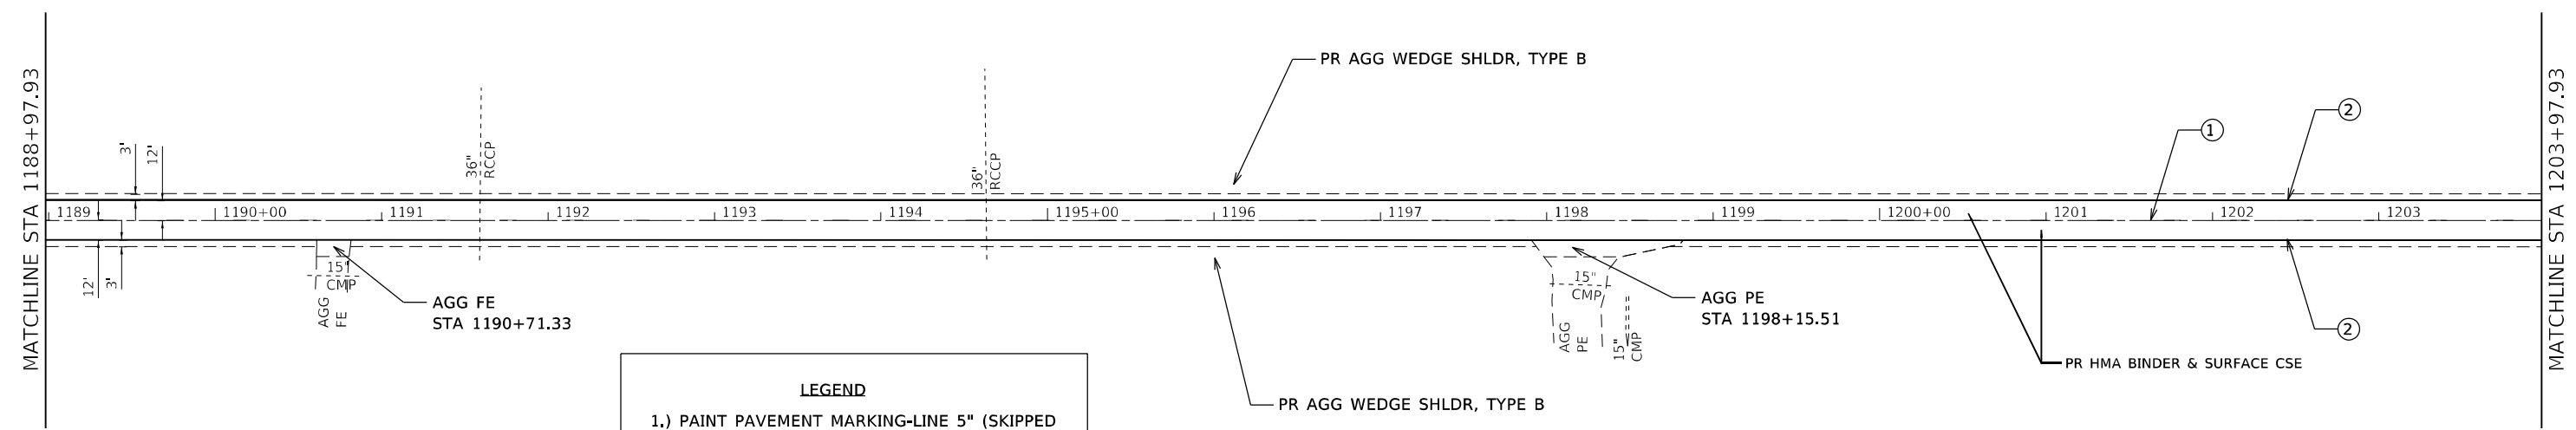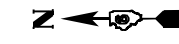

LEGEND

1.) PAINT PAVEMENT MARKING-LINE 5" (SKIPPED DASH 10 FT AT 40 FT CENTERS-YELLOW)

2.) PAINT PAVEMENT MARKING-LINE 5" (SOLID WHITE EDGE LINE)

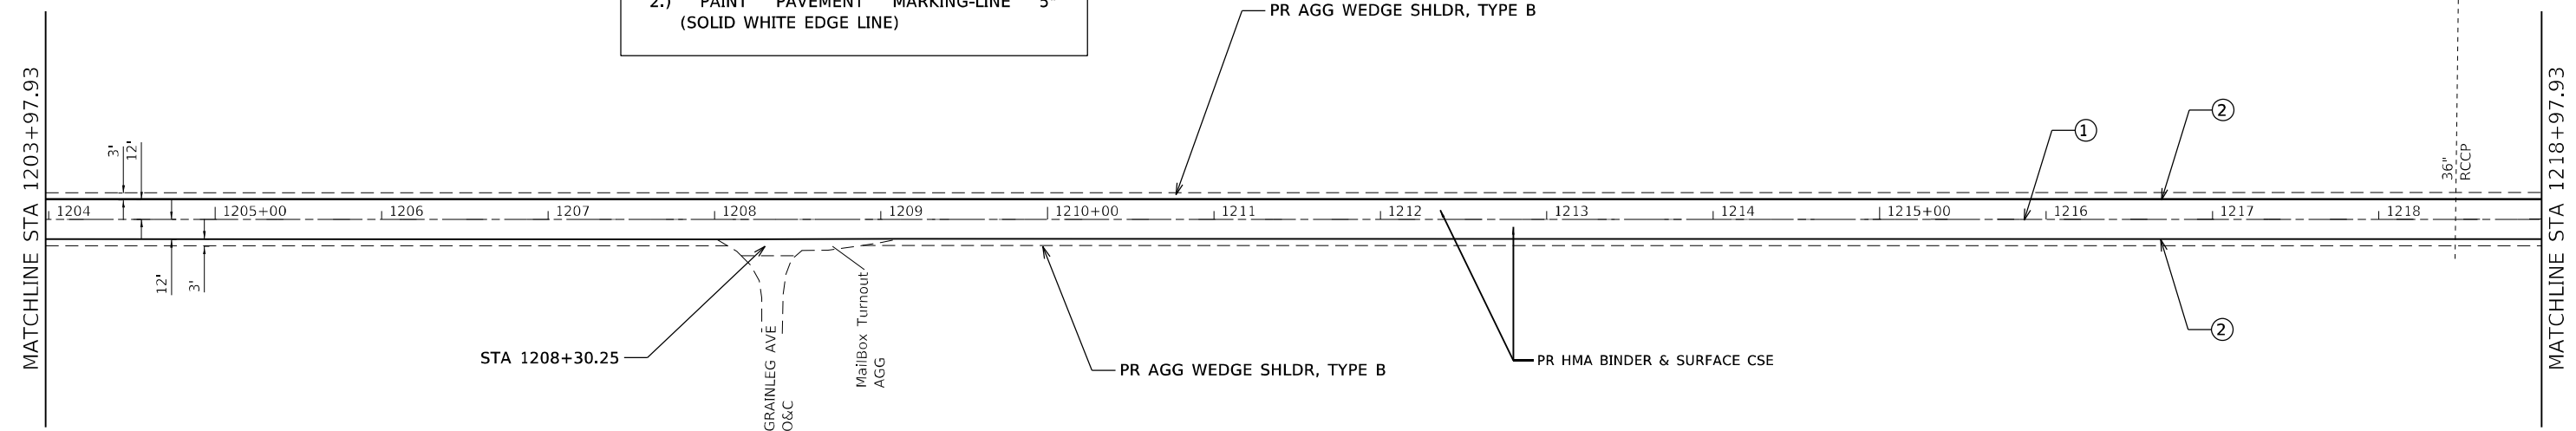

LEGEND

1.) PAINT PAVEMENT MARKING-LINE 5" (SKIPPED DASH 10 FT AT 40 FT CENTERS-YELLOW)

2.) PAINT PAVEMENT MARKING-LINE 5" (SOLID WHITE EDGE LINE)

MODEL: Default
 FILE NAME: p:\project-aw-beadby.com\p\id\DOT Documents\DOT Office\District 6\Project\0672159\CAD\Drawings\CAD\sheet\0672159\p1b.dgn


USER NAME = RoberTM	DESIGNED -	REVISED -
DRAWN -	REVISED -	
PLOT SCALE = 100,0000' / in.	CHECKED -	REVISED -
PLOT DATE = 10/19/2021	DATE -	REVISED -

**STATE OF ILLINOIS
DEPARTMENT OF TRANSPORTATION**


I-55 WEST FRONTAGE ROAD

SCALE: SHEET OF SHEETS STA. TO STA.


F.A.I. RTE.	SECTION	COUNTY	TOTAL SHEETS	SHEET NO.
1769	(68-4, 68-5) RS-2	MONTGOMERY	18	13
CONTRACT NO. 72L59				
ILLINOIS FED. AID PROJECT				

 

LEGEND
 1.) PAINT PAVEMENT MARKING-LINE 5" (SKIPPED DASH 10 FT AT 40 FT CENTERS-YELLOW)
 2.) PAINT PAVEMENT MARKING-LINE 5" (SOLID WHITE EDGE LINE)

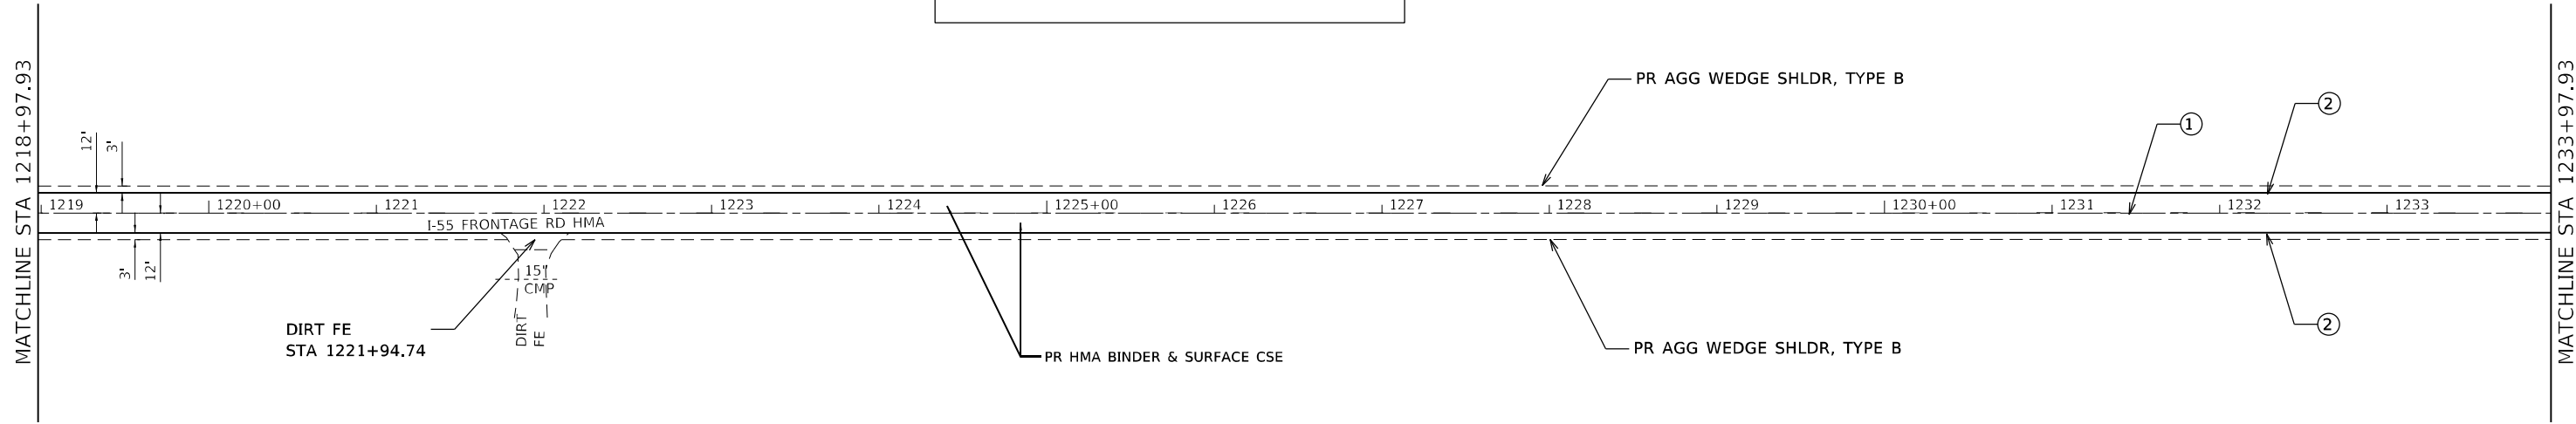

LEGEND
 1.) PAINT PAVEMENT MARKING-LINE 5" (SKIPPED DASH 10 FT AT 40 FT CENTERS-YELLOW)
 2.) PAINT PAVEMENT MARKING-LINE 5" (SOLID WHITE EDGE LINE)

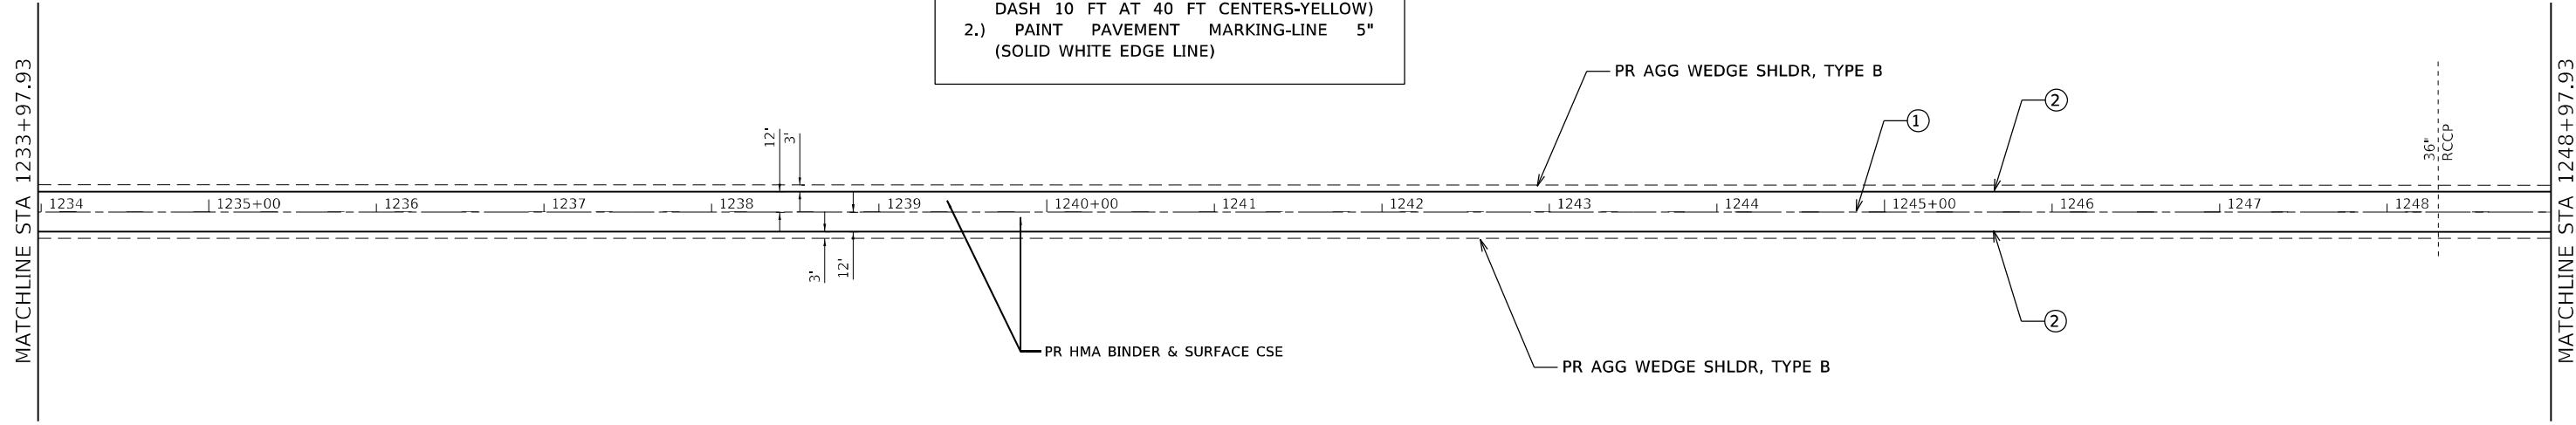


MODEL: Default
 FILE NAME: p:\project-aw-beadby.com\p\id\DOT\Documents\DOT Office\District 6\Project\0672159\CADD\asb\CAD\sheet\0672159.dgn

USER NAME = RohertM	DESIGNED -	REVISED -
	DRAWN -	REVISED -
PLOT SCALE = 100,0000 ' / in.	CHECKED -	REVISED -
PLOT DATE = 10/19/2021	DATE -	REVISED -



**STATE OF ILLINOIS
 DEPARTMENT OF TRANSPORTATION**

I-55 WEST FRONTAGE ROAD				
SCALE:	SHEET	OF	SHEETS	STA. TO STA.


F.A.I. RTE.	SECTION	COUNTY	TOTAL SHEETS	SHEET NO.
1769	(68-4, 68-5) RS-2	MONTGOMERY	18	14
CONTRACT NO. 72L59				
ILLINOIS FED. AID PROJECT				

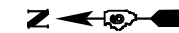

LEGEND
 1.) PAINT PAVEMENT MARKING-LINE 5" (SKIPPED DASH 10 FT AT 40 FT CENTERS-YELLOW)
 2.) PAINT PAVEMENT MARKING-LINE 5" (SOLID WHITE EDGE LINE)

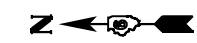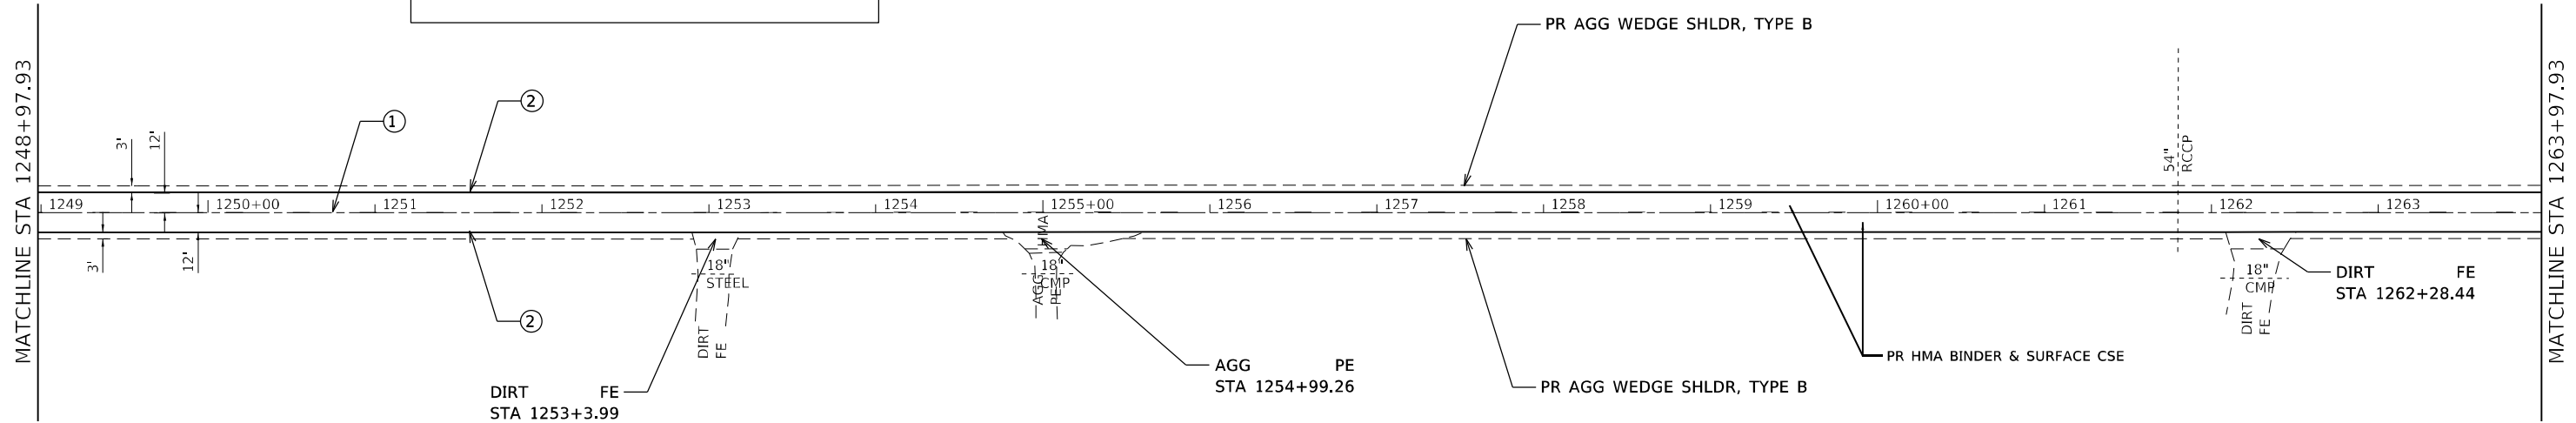

LEGEND
 1.) PAINT PAVEMENT MARKING-LINE 5" (SKIPPED DASH 10 FT AT 40 FT CENTERS-YELLOW)
 2.) PAINT PAVEMENT MARKING-LINE 5" (SOLID WHITE EDGE LINE)

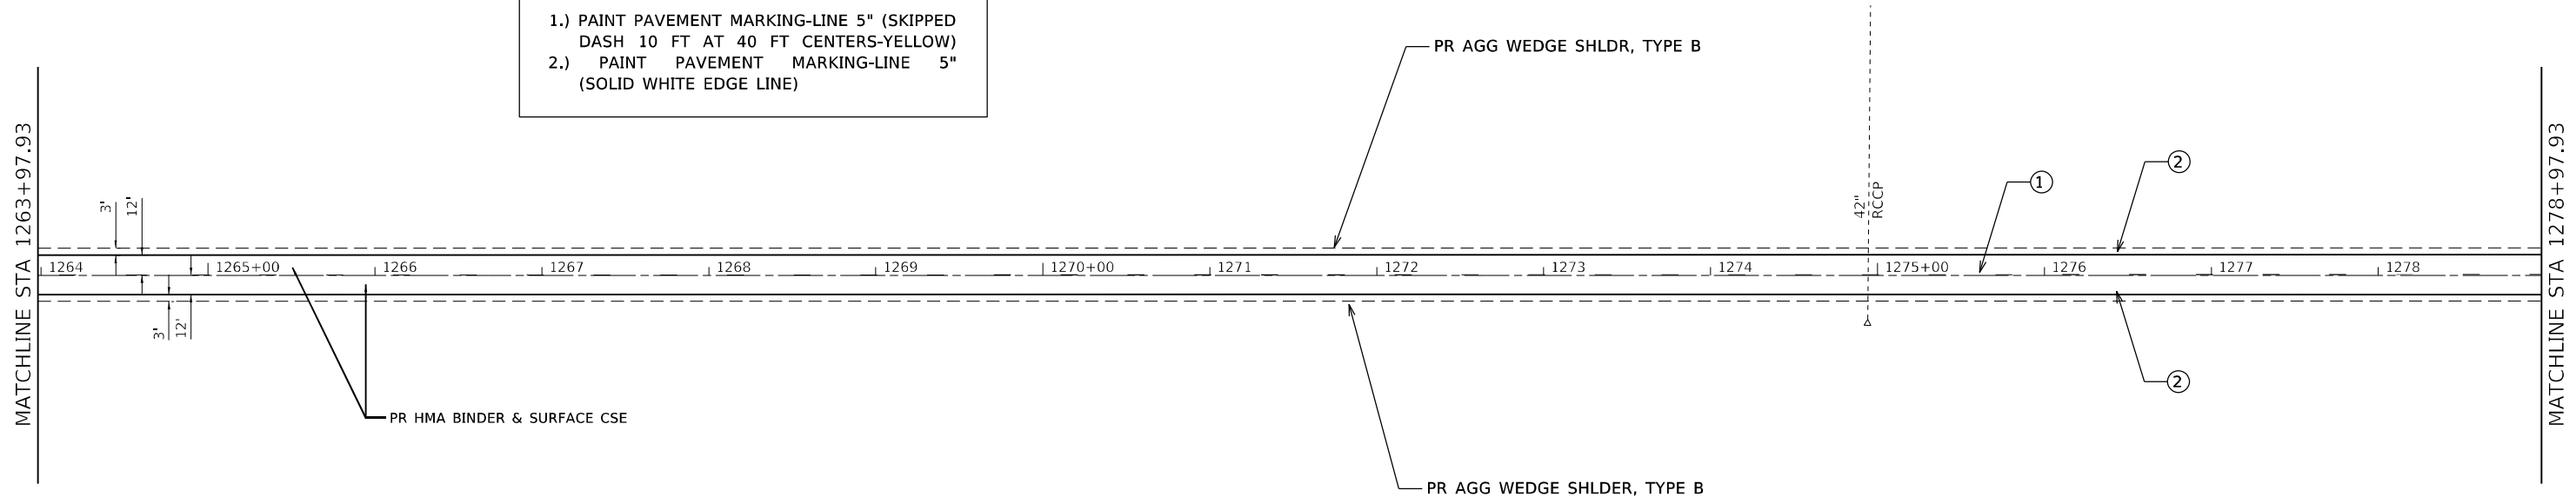


MODEL: Default
 FILE NAME: p:\project\dwg\beadby.com\FW\DOT\Documents\DOT Office\District 6\Project\0672159\CADD\plan\CADDsheet\0672159_01b.dwg

USER NAME = RohertM	DESIGNED -	REVISED -
DRAWN -	REVISOR -	
PLOT SCALE = 100,0000' / in.	CHECKED -	REVISOR -
PLOT DATE = 10/19/2021	DATE -	REVISOR -

**STATE OF ILLINOIS
 DEPARTMENT OF TRANSPORTATION**

I-55 WEST FRONTAGE ROAD				
SCALE:	SHEET	OF	SHEETS	STA. TO STA.

F.A.I. RTE.	SECTION	COUNTY	TOTAL SHEETS	SHEET NO.
1769	((68-4, 68-5) RS-2	MONTGOMERY	18	15
CONTRACT NO. 72L59				
ILLINOIS FED. AID PROJECT				

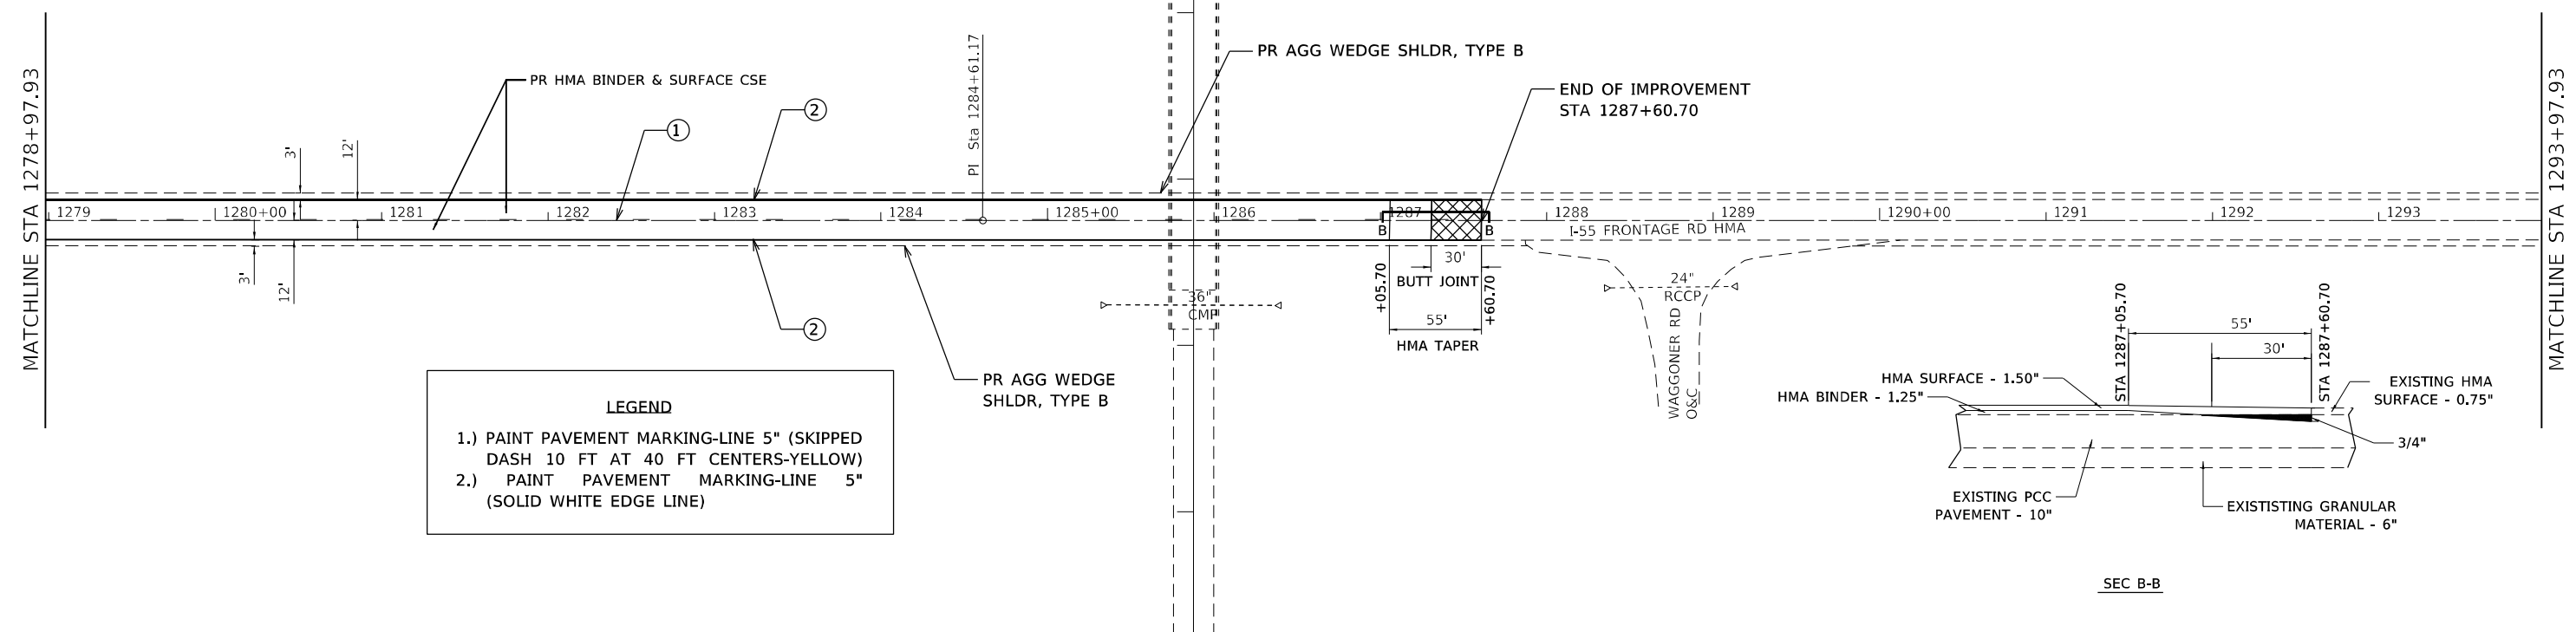

LEGEND

1.) PAINT PAVEMENT MARKING-LINE 5" (SKIPPED DASH 10 FT AT 40 FT CENTERS-YELLOW)

2.) PAINT PAVEMENT MARKING-LINE 5" (SOLID WHITE EDGE LINE)

MODEL: Default
 FILE NAME: p:\ulst-cw-beadley.com\PI\DOT\Documents\DOT Office\District 6\Project\0672159\CADD\Drawn\CAD\sheet\0672159.dgn

USER NAME = RohertM	DESIGNED -	REVISED -
	DRAWN -	REVISED -
PLOT SCALE = 100,0000' / in.	CHECKED -	REVISED -
PLOT DATE = 10/19/2021	DATE -	REVISED -


**STATE OF ILLINOIS
DEPARTMENT OF TRANSPORTATION**

I-55 WEST FRONTAGE ROAD

SCALE: SHEET OF SHEETS STA. TO STA.

F.A.I. RTE.	SECTION	COUNTY	TOTAL SHEETS	SHEET NO.
1769	(68-4, 68-5) RS-2	MONTGOMERY	18	16
CONTRACT NO. 72L59				
ILLINOIS FED. AID PROJECT				

MODEL: Default
 FILE NAME: p:\project\paw\bead\paw.com\PI\DOT\Documents\DOT Office\Drawings\Project\0672159\CADD\Drawings\CADD\0672159\ent-CONNECTOR.dwg
 PROJECT: 0672159\CADD\Drawings\CADD\0672159\ent-CONNECTOR.dwg

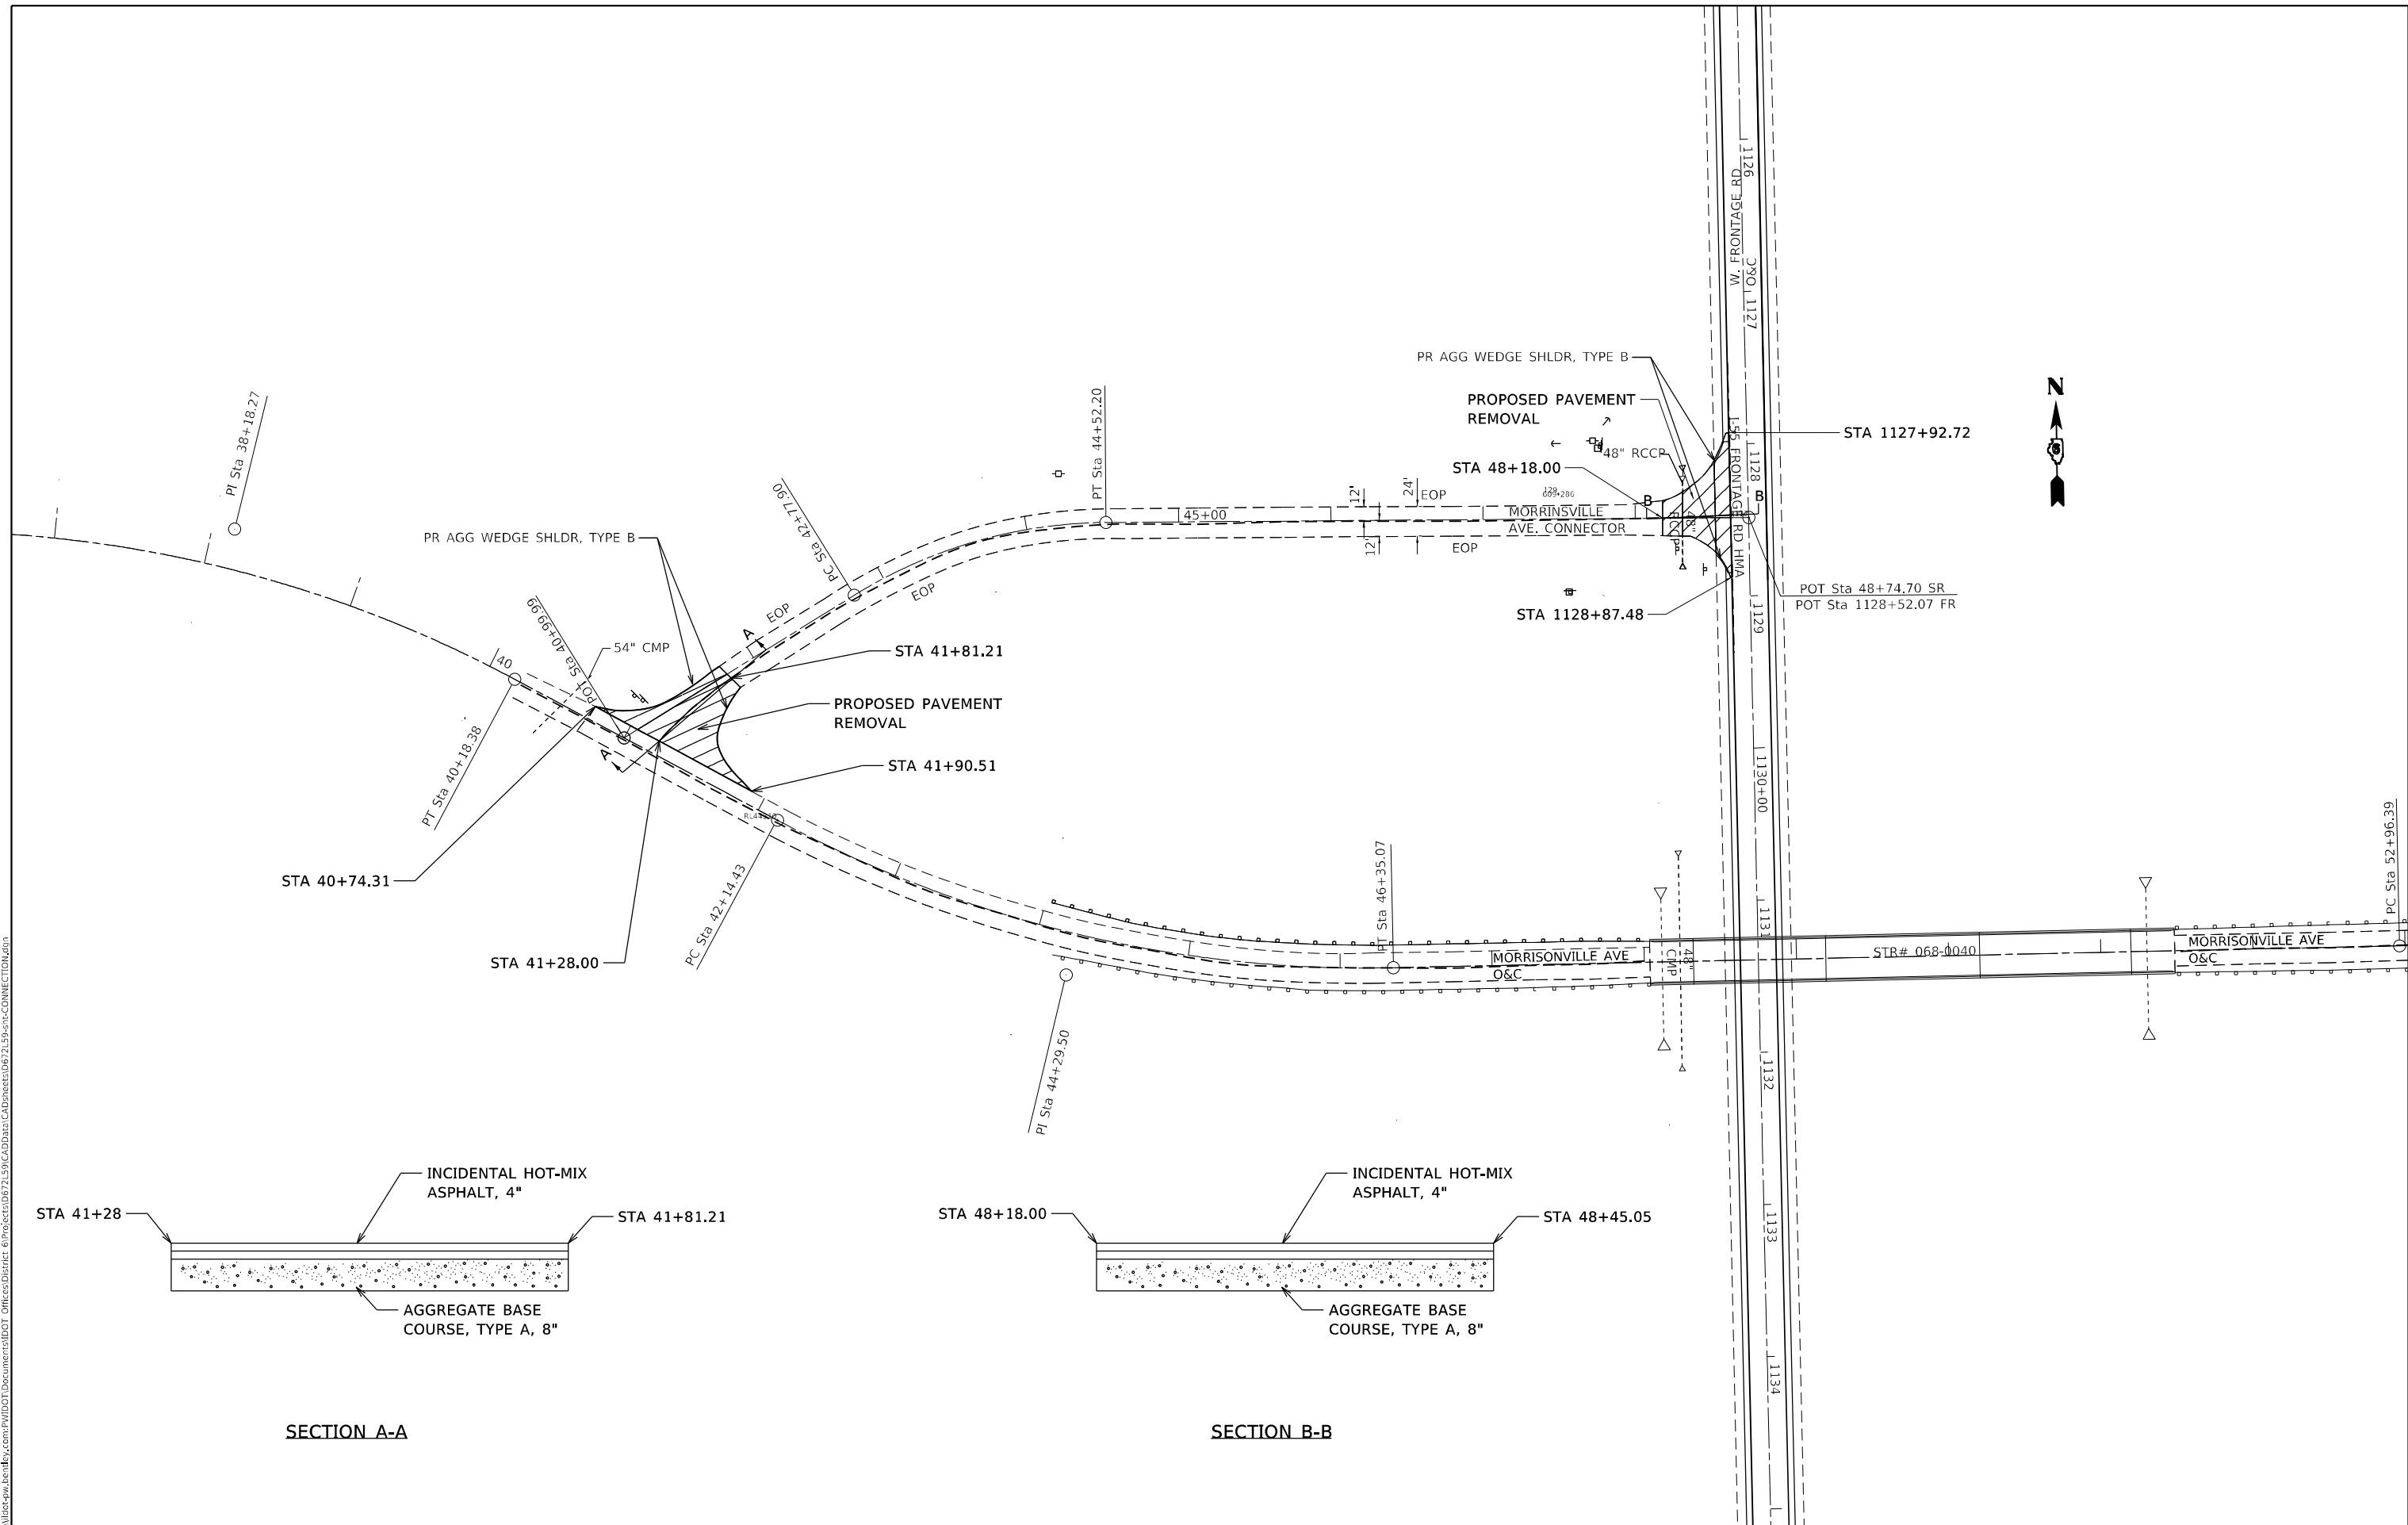

SECTION A-A


SECTION B-B

USER NAME = RohertM	DESIGNED -	REVISED -
DRAWN -	REVISIONS -	
PLOT SCALE = 100,0000' / in.	CHECKED -	REVISED -
PLOT DATE = 10/19/2021	DATE -	REVISED -

**STATE OF ILLINOIS
DEPARTMENT OF TRANSPORTATION**

WEST FRONTAGE ROAD & MORRISONVILLE AVE. CONNECTION		F.A.I. RTE.	SECTION	COUNTY	TOTAL SHEETS	SHEET NO.
		1769	(68-4, 68-5) RS-2	MONTGOMERY	18	17
SCALE:		SHEET OF SHEETS		STA. TO STA.		CONTRACT NO. 72L59


ILLINOIS	FED. AID PROJECT
----------	------------------

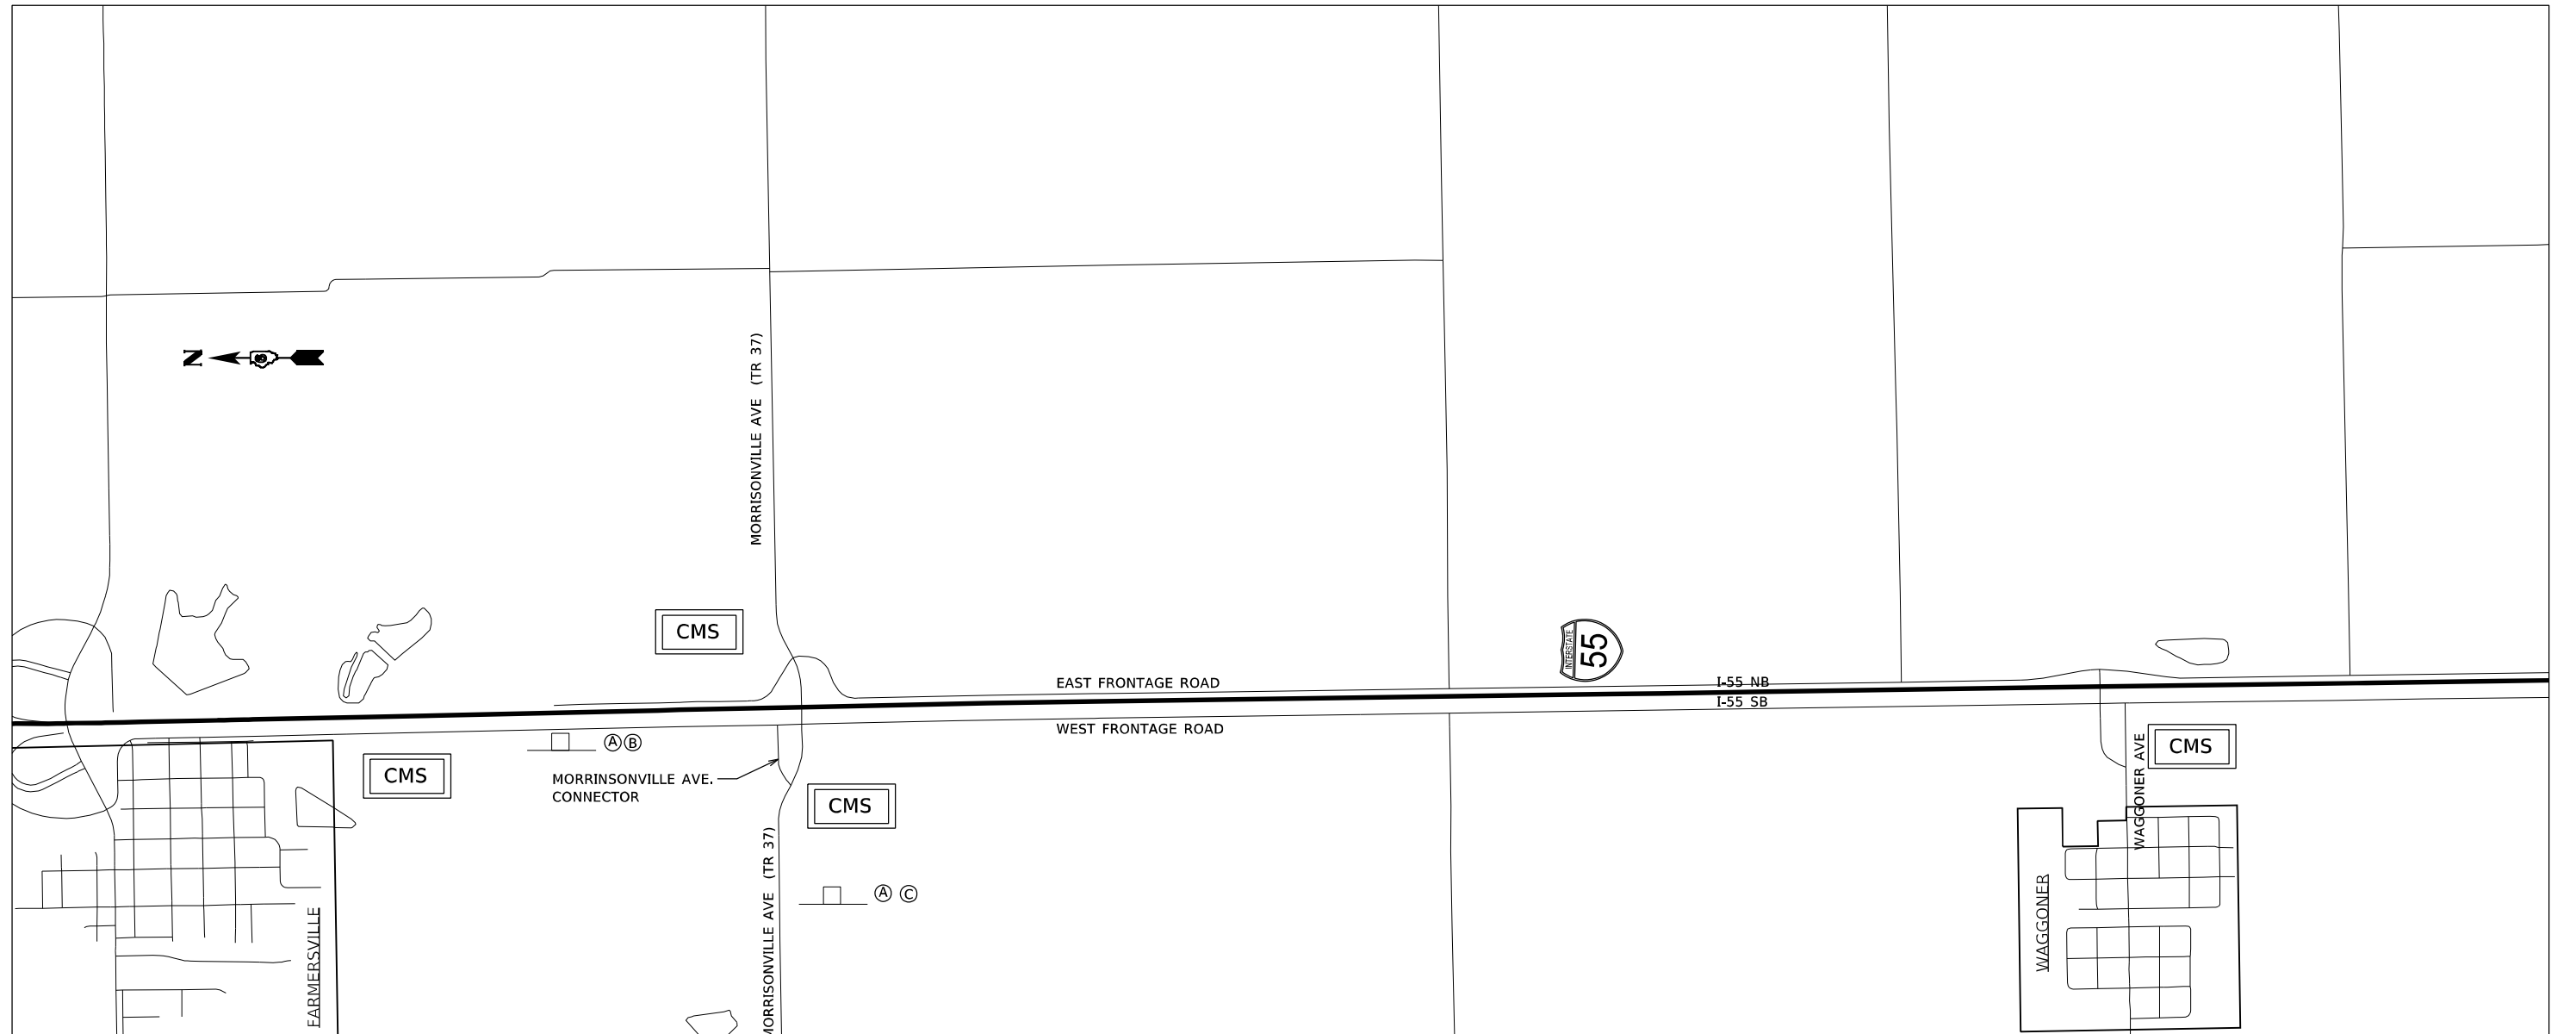




NOTES

FOUR CHANGABLE MESSAGE SIGNS ARE REQUIRED TO BE PLACED ONE WEEK PRIOR TO TEMPORARILY CLOSING MORRISONVILLE AVE CONNECTOR TO TRAFFIC.

LEGEND

-  SIGN
-  CHANGABLE MESSAGE SIGN

CONTRACTOR FURNISHED SIGNS

-  (A)
-  (B)
-  (C)

NOT TO SCALE

MODEL: Default
FILE NAME: p:\project-cw-beadley.com\PIV\DOT\Documents\DOT Office\District 6\Project\0672159\CADD\Drawn\CAD\sheet\0672159-sheet-cs01.dgn

USER NAME = RoneTM	DESIGNED -	REVISED -
	DRAWN -	REVISED -
PLOT SCALE = 100,0000' / in.	CHECKED -	REVISED -
PLOT DATE = 10/19/2021	DATE -	REVISED -

**STATE OF ILLINOIS
DEPARTMENT OF TRANSPORTATION**

TRAFFIC CONTROL DETAIL

SCALE: SHEET OF SHEETS STA. TO STA.

F.A.S. RTE.	SECTION	COUNTY	TOTAL SHEETS	SHEET NO.
1769	(68-4, 68-5) RS-2	MONTGOMERY	18	18
CONTRACT NO. 72L59				
ILLINOIS FED. AID PROJECT				