


\DBTRI\76C51-MOTIFL.DGN, \DBTRI\76C51-LAYOUT1.DGN, \DBTRI\40-BORDER1.DGN, \DBTRI\40-SHT-LANDSCAP1-1150.DGN
 11-28-2012, 14:14:58 BONDHUJO \VFS-004\AM\VALU.LD, TRANS. 07-2202\28868-001\CIVIL\CA0\99, ALL CONTRACTS\TRI\SHEETS CONTRACT 76F40\DBTRI\40-SHT-LANDSCAP1-1150.DGN



NOTE:
 FOR TREES, SEEDING AND SODDING, EROSION
 CONTROL LEGEND AND ABBREVIATIONS SEE SHEET 11

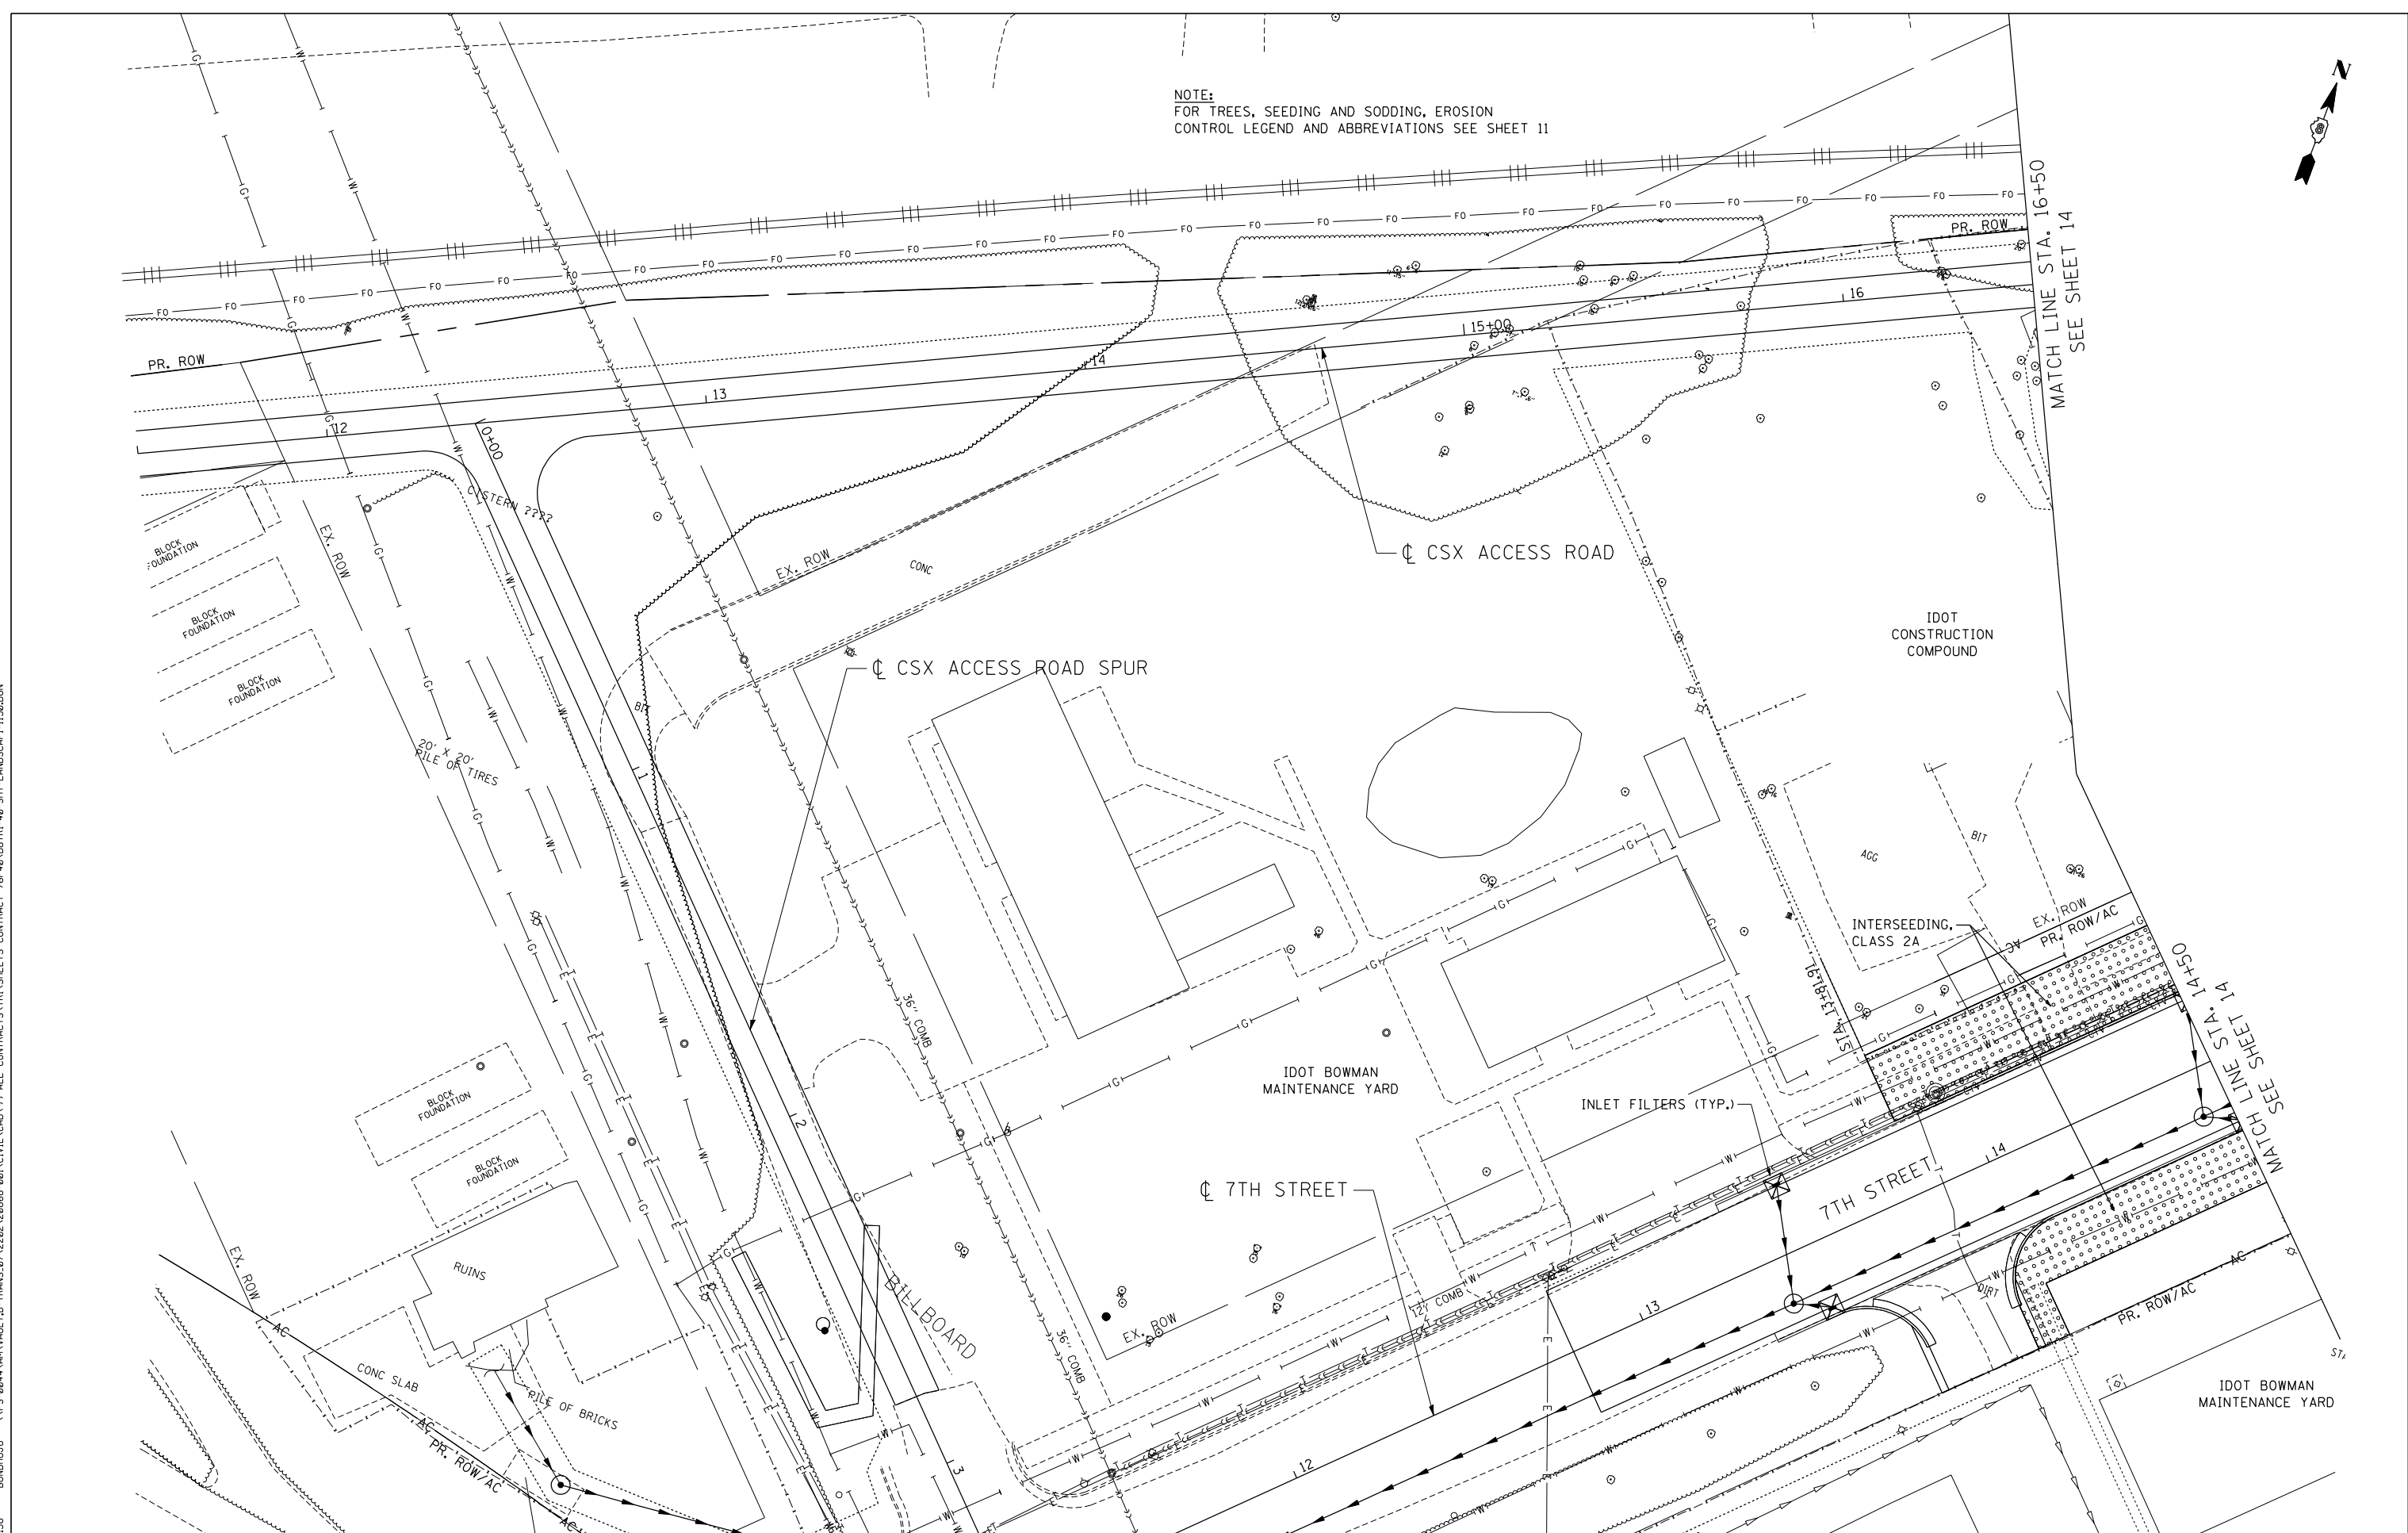

MATCH LINE STA. 16+50
 SEE SHEET 14

MATCH LINE STA. 14+50
 SEE SHEET 14

FILE NAME =
 #FILEL#

USER NAME = #USER*
 PLOT SCALE = #SCALE*
 PLOT DATE = #DATE*

DESIGNED - JM
 DRAWN - JB
 CHECKED - ACL
 DATE - 08/03/12

REVISED -
 REVISED -
 REVISED -
 REVISED -

STATE OF ILLINOIS
DEPARTMENT OF TRANSPORTATION

PROPOSED LANDSCAPING PLANS

SCALE: 1"=20' SHEET NO. 4 OF 10 SHEETS STA. TO STA.

F.A.U. RTE.	SECTION	COUNTY	TOTAL SHEETS	SHEET NO.
9153	82-ILS-1	ST. CLAIR	37	13
CONTRACT NO. 76F40				
FED. ROAD DIST. NO. ILLINOIS FED. AID PROJECT				



TENG & ASSOCIATES, INC.
 ENGINEERS/ARCHITECTS/PLANNERS
 CHICAGO, ILLINOIS