



TYPICAL ENTRANCE AND EXIT

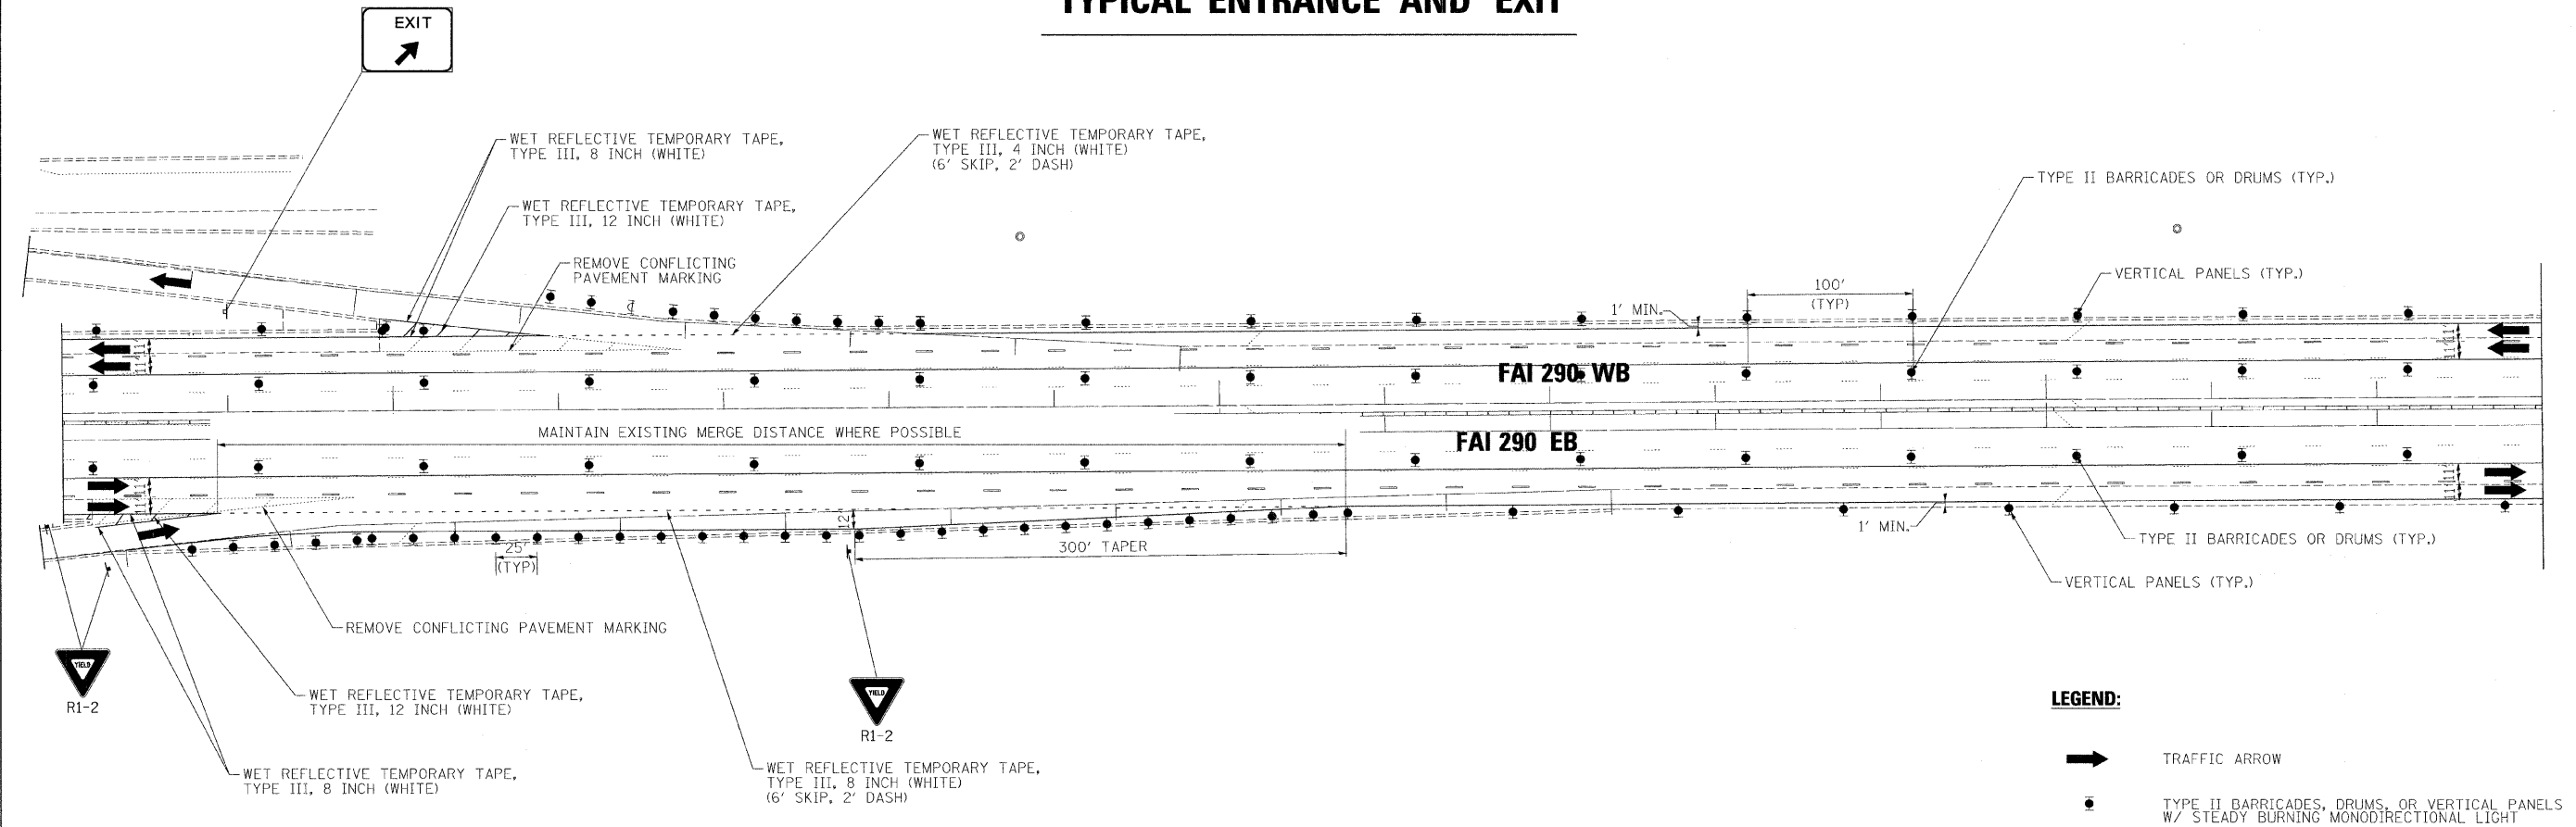

ACCIDENT INVESTIGATION SITE

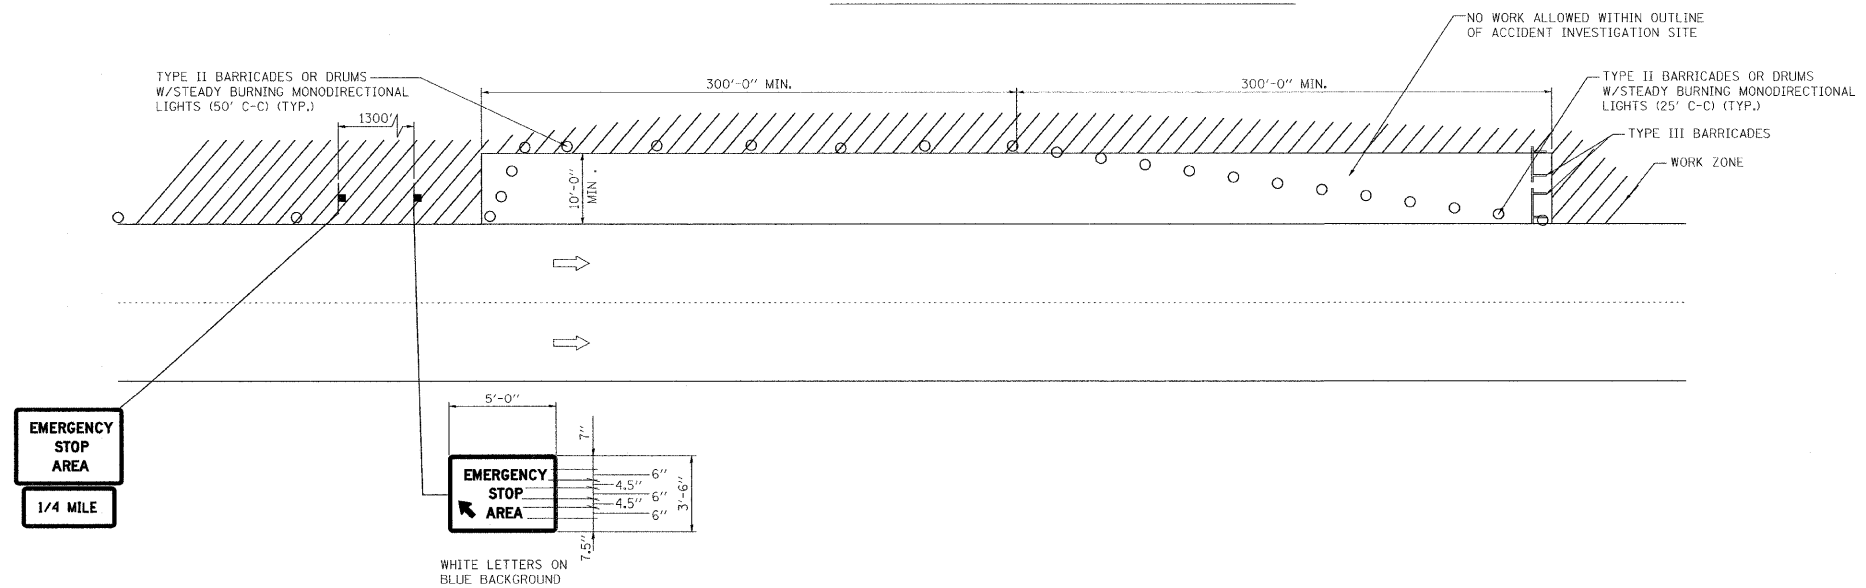

FILE NAME =	DESIGNED - AJP	REVISED -	benesch	STATE OF ILLINOIS DEPARTMENT OF TRANSPORTATION	MAINTENANCE OF TRAFFIC SHOULDER STAGING OPTION			F.A.I. RTE.	SECTION	COUNTY	TOTAL SHEETS	SHEET NO.	
#FILE#	DRAWN - TMB	REVISED -			290	2009-099BR	COOK/DUPAGE	309	47B				
USER NAME = #USER#	CHECKED - JJT	REVISED -			SCALE: 1"=50'			SHEET NO. 4 OF 69 SHEETS	STA.	TO STA.	CONTRACT NO. 60157		
PLOT DATE = #DATE#	DATE - 1/25/10	REVISED -			FED. ROAD DIST. NO.			ILLINOIS FED. AID PROJECT					