


STATE OF ILLINOIS
DEPARTMENT OF TRANSPORTATION


Existing Structure:
The structure is a five-span continuous steel structure with a 7.5-inch reinforced concrete deck with no overlay and carries a bridge-mounted noise wall.
The original structure was built in 1958 and is in Section (100 & 100-1) R-84. In 1985, the bridge was widened and redecked, expansion joints were reconstructed, bearings were replaced, and the superstructure was cleaned and painted. In 1998, the expansion joints were reconstructed and approach slabs were repaired. In 2002, the crashwall was modified.

Stage construction shall be utilized to maintain traffic during construction.


No salvage.

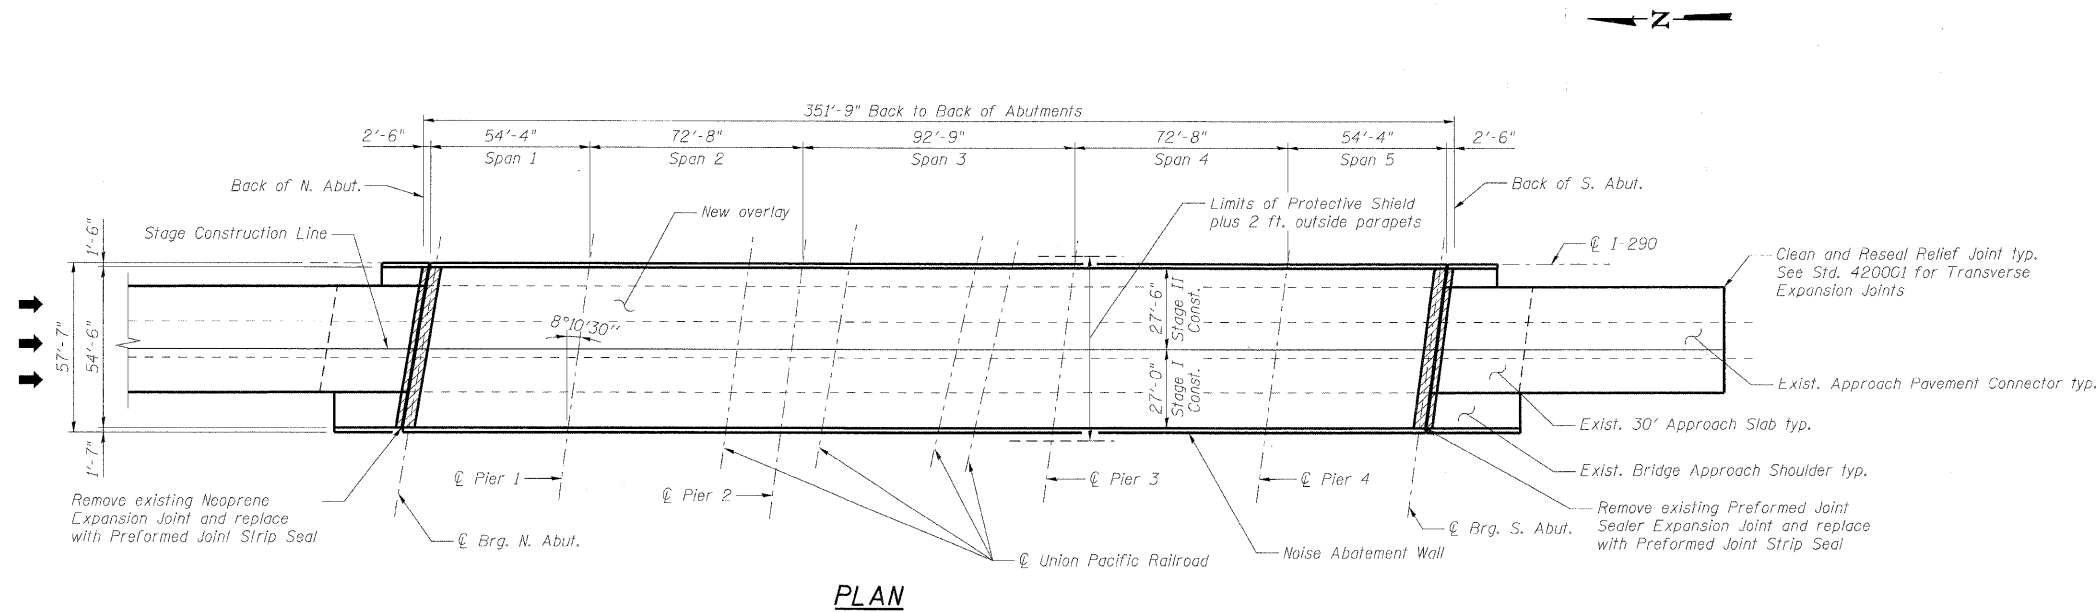

PLAN

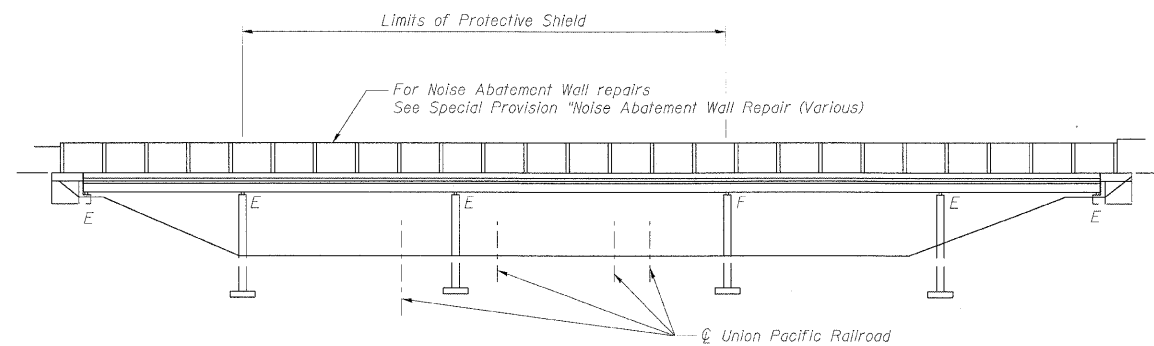

ELEVATION

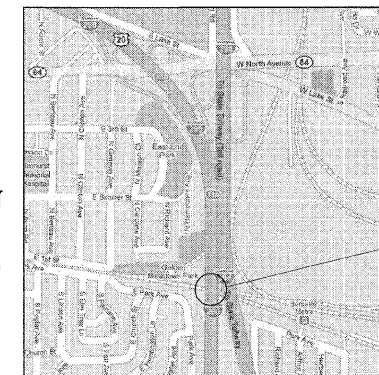

LOCATION SKETCH

DESIGN SPECIFICATIONS

2002 AASHTO Standard Specifications
for Highway Bridges, 17th Edition

DESIGN STRESSES

$f'_c = 3,500$ psi
 $f_y = 60,000$ psi

SCOPE OF WORK

1. Bridge Deck Hydro-scarification.
2. Repair bridge deck.
3. Repair approach slab.
4. Reconstruct deck joints at each abutment with preformed joint strip seal.
5. Place new overlay.
6. Repair parapet with formed concrete repair.
7. Clean and reseal relief joints at the end of approach pavement connectors.
8. Apply concrete sealer to parapets, and abutment seats and backwalls.



Expiration Date 11-30-10
DATE: 11/16/09

**GENERAL PLAN AND ELEVATION
I-290 EB OVER UNION PACIFIC
RAILROAD (SOUTH)
COOK COUNTY
STATION 387+00
STRUCTURE NO. 016-1133**

DESIGNED	TJJ
CHECKED	AAY
DRAWN	RMG
CHECKED	AAY

benesch

alfred benesch & company
Engineers • Surveyors • Planners
205 North Michigan Avenue, Suite 2400
Chicago, Illinois 60601
312-665-0450 Job No. 10050

SHEET NO. 1 8 SHEETS	F.A.I. RTE.	SECTION	COUNTY	TOTAL SHEETS	SHEET NO.
	290	2009-099 BR	COOK/DUPAGE	309	173
FED. ROAD DIST. NO.			ILLINOIS FED. AID PROJECT		
			CONTRACT NO. 60157		