



STATE OF ILLINOIS  
DEPARTMENT OF TRANSPORTATION

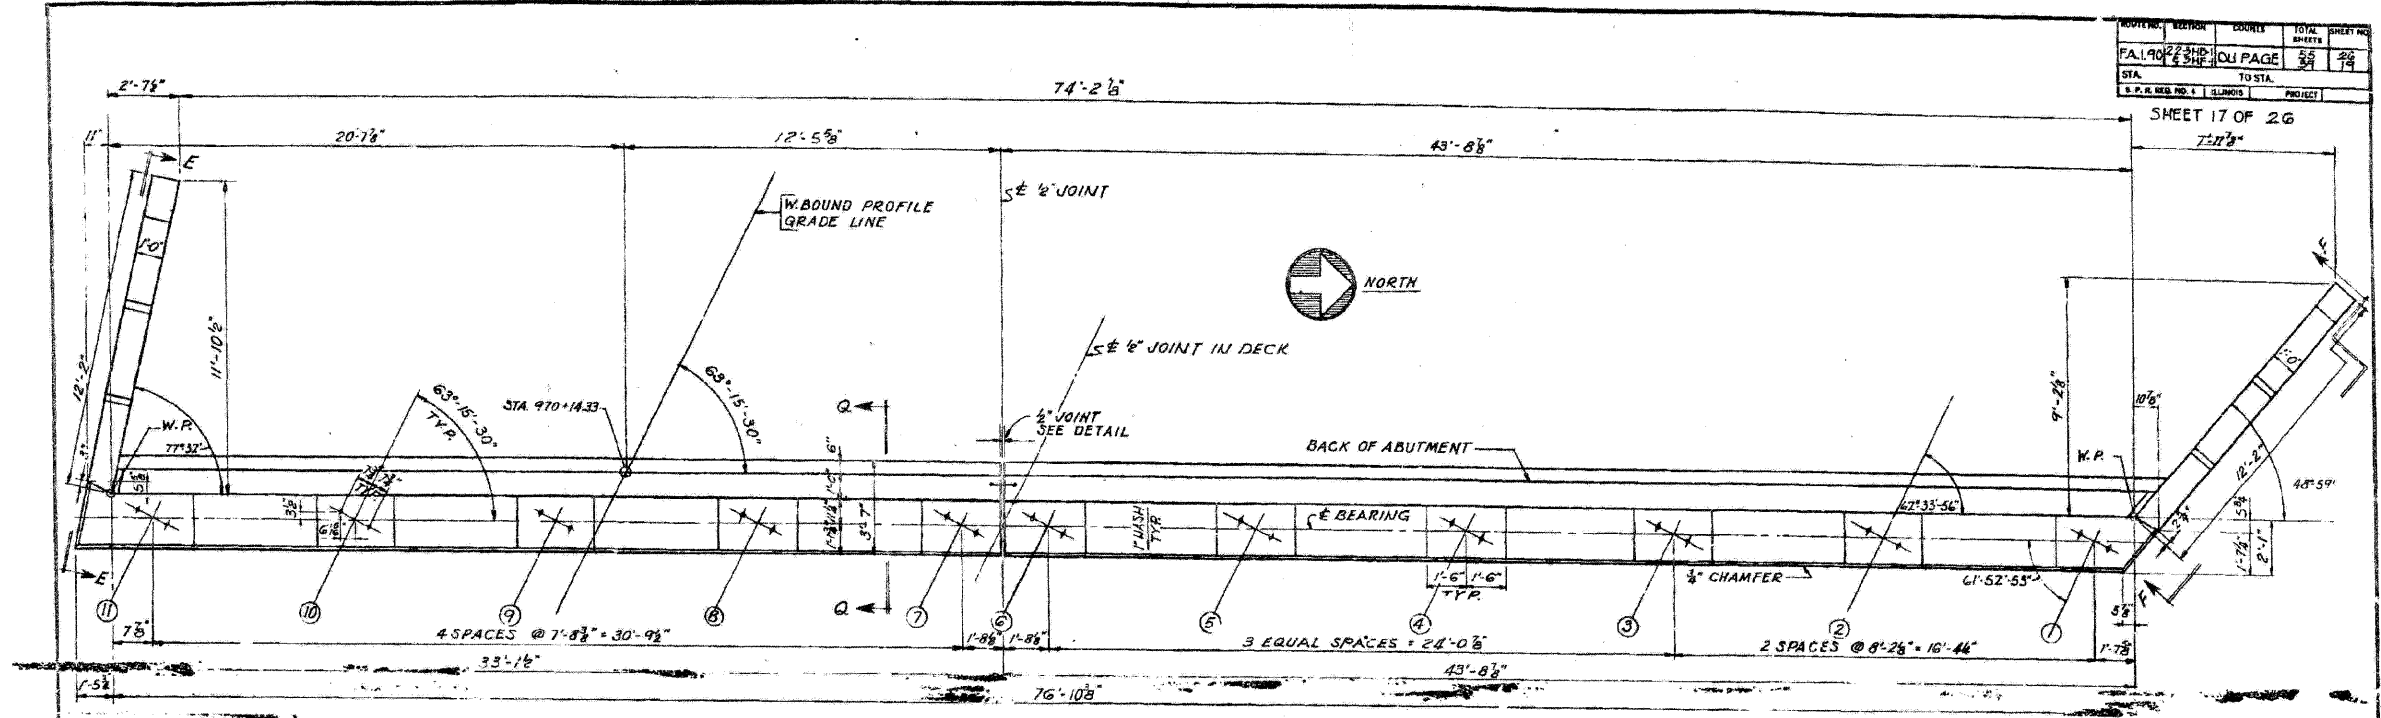

TOP PLAN  
SCALE: 3/8" = 1'-0"

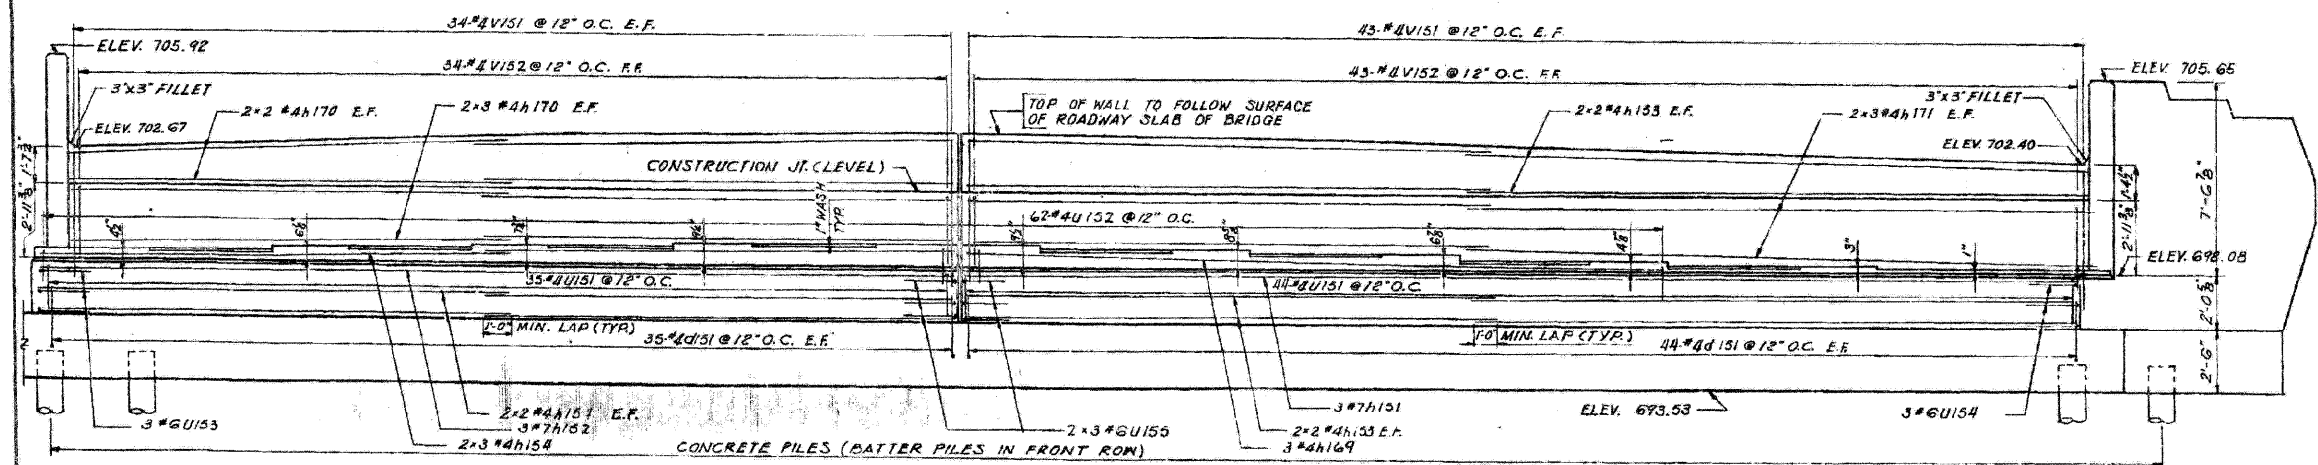

ELEVATION  
SCALE: 3/8" = 1'-0"

NOTES:  
ADJUST SPACING OF REINFORCEMENT TO AVOID INTERFERENCE WITH DRILLING OF HOLES FOR ANCHOR BOLTS.  
PEDESTAL STEPS TO BE POURED MONOLITHICALLY WITH BRIDGE SEAT.  
WALL ABOVE CONSTRUCTION JOINT TO BE POURED AFTER SUPERSTRUCTURE SLAB IS IN PLACE.  
FOR SECTION Q-Q SEE SHEET 10.  
FOR ELEVATIONS E-E AND F-F SEE SHEET 10.  
FOR FOOTING DIMENSIONS AND PILE LOCATIONS SEE FOOTING PLAN SHEET 15.

BILL OF MATERIAL  
WINGWALLS INCLUDED

ITEM	UNIT	QUANTITY
CLASS X CONCRETE	CU YDS.	935
REINFORCEMENT BARS	LOS.	5,210
CONCRETE PILES	LN. FT.	820

NEXT ADJUTMENT WESTBOUND  
GRADE SEPARATION  
F.A. ROUTE 90 OVER  
EAS 1135 (YORK ROAD)  
PROJECT  
F.A. ROUTE 90 SECTION 24 346.1  
DUPAGE COUNTY

FOR INFORMATION ONLY

benesch

alfred benesch & company  
Engineers • Surveyors • Planners  
205 North Michigan Avenue, Suite 2400  
Chicago, Illinois 60601  
312-565-0450 Job No. 10050

SHEET NO. 24	F.A.I. RTE.	SECTION	COUNTY	TOTAL SHEETS	SHEET NO.
25 SHEETS	290	2009-099 BR	COOK/DUPAGE	309	243
			CONTRACT NO. 60157		
FED. ROAD DIST. NO.		ILLINOIS FED. AID PROJECT			

EXISTING PLAN INFORMATION 7 OF 10  
STRUCTURE NO. 022-0006

11\12\2009 18:41:51 x:\1000005\engineering\documents\contract\1\SN\_022\_0006\_0005\_York-Rd\0006-60051-024-Exis\plan\_07.dgn