


STATE OF ILLINOIS  
DEPARTMENT OF TRANSPORTATION

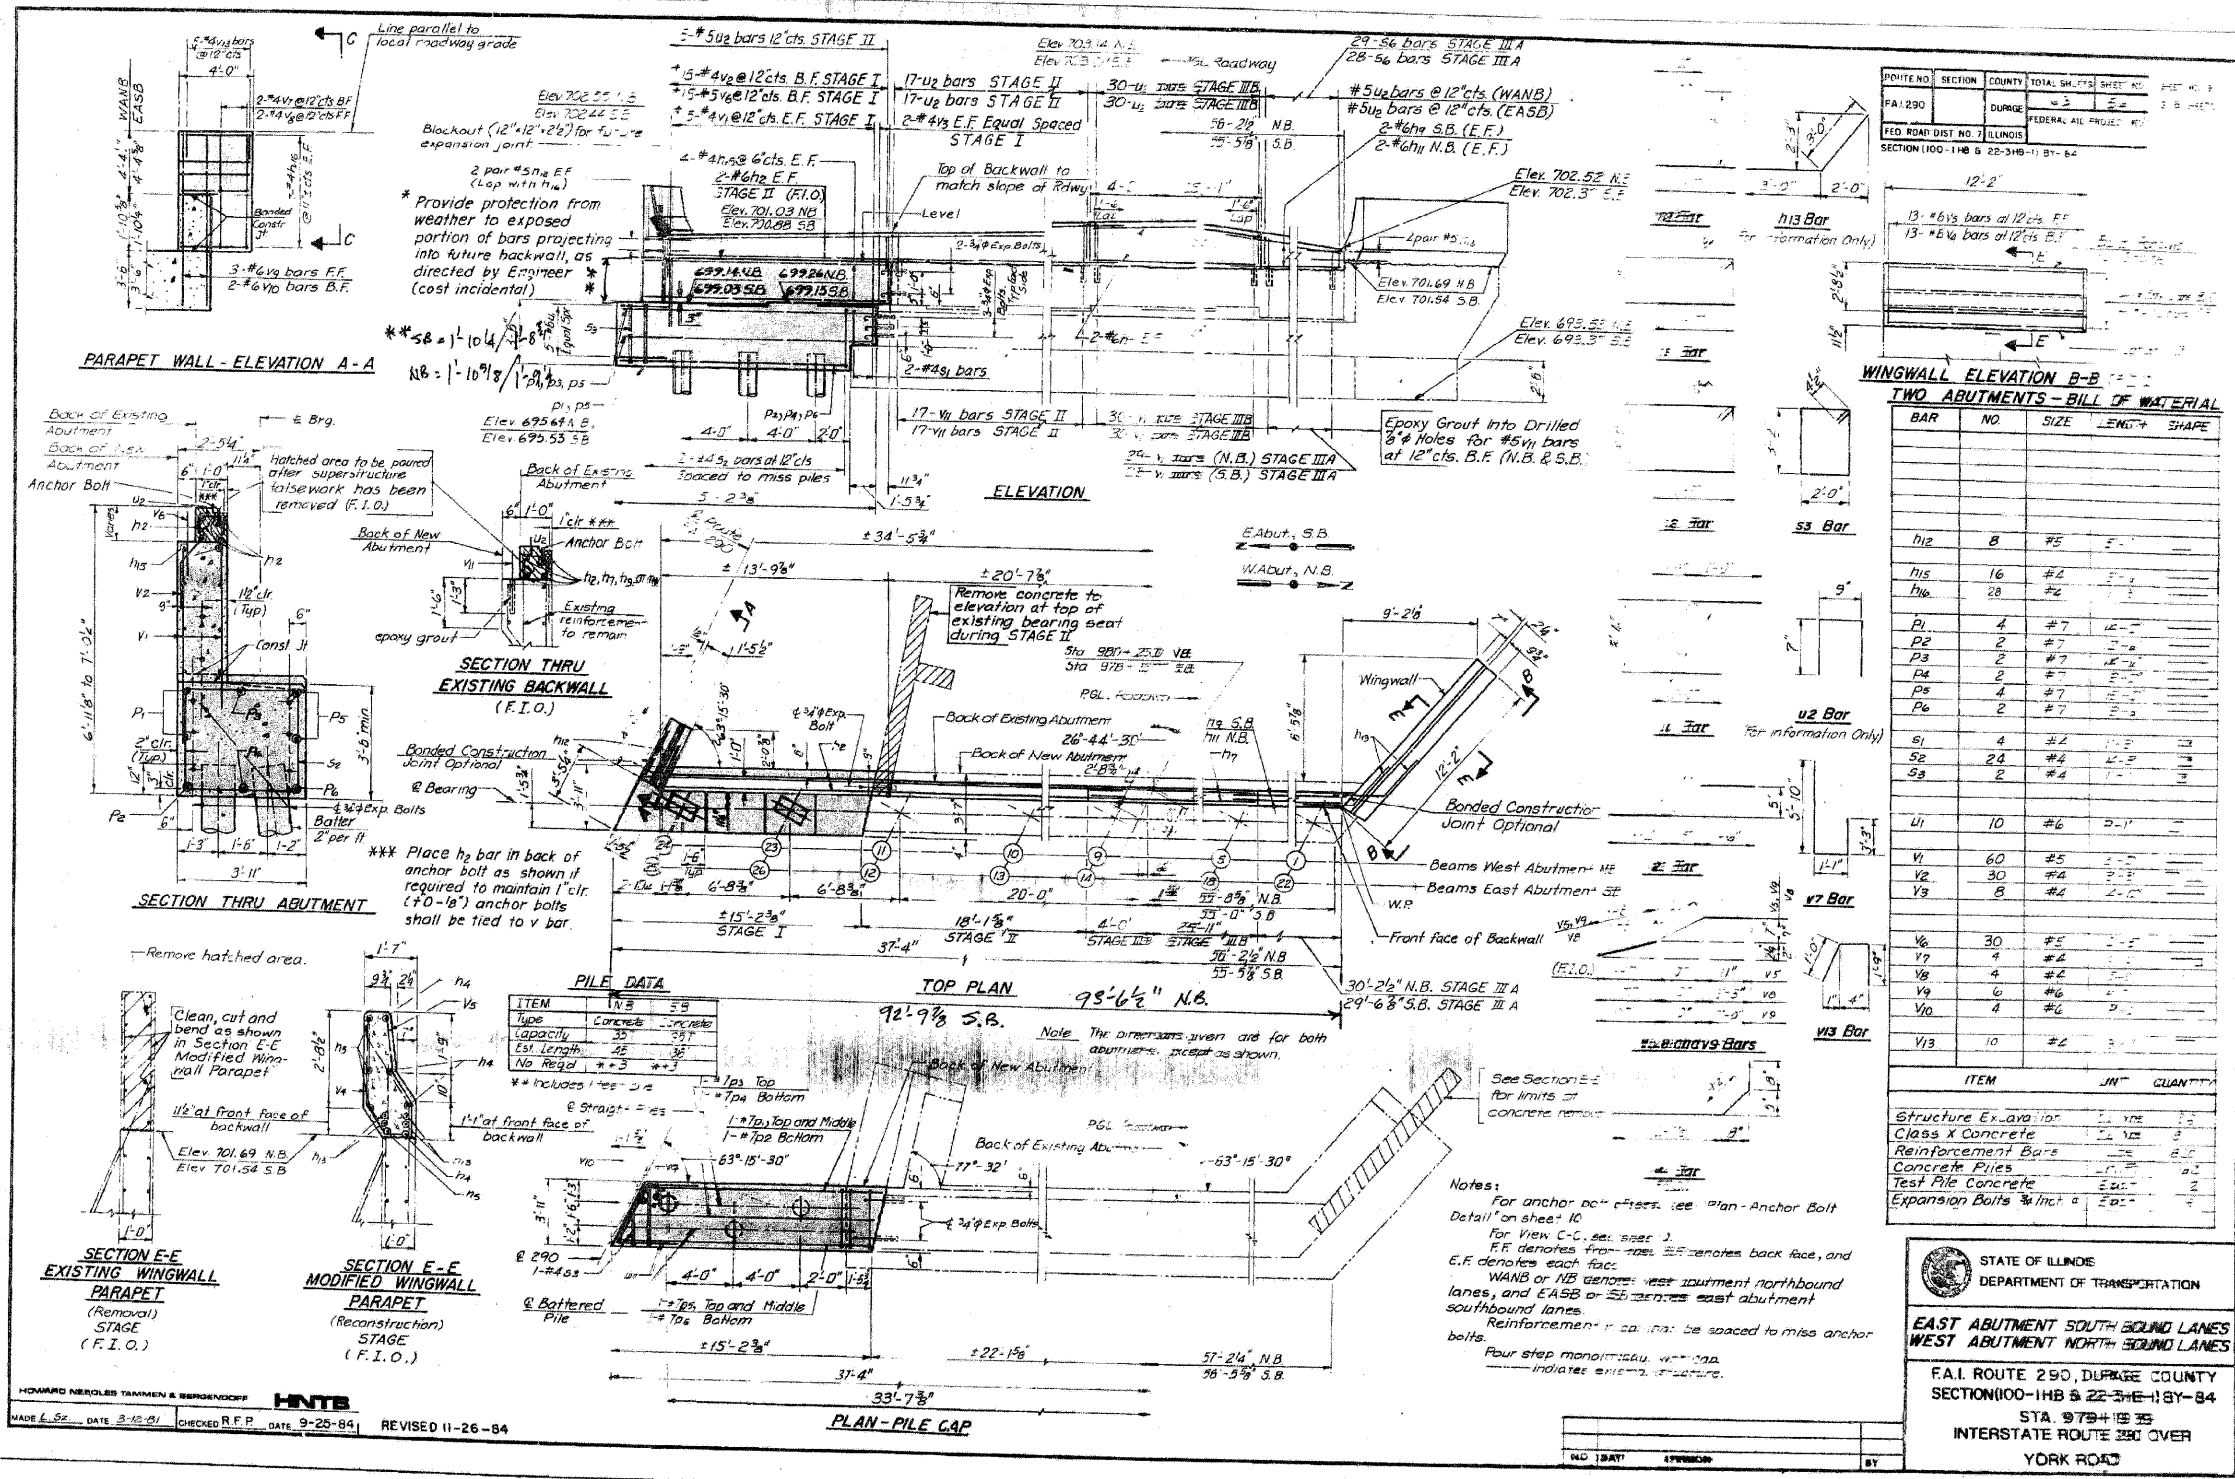

FOR INFORMATION ONLY

benesch

alfred benesch & company  
Engineers • Surveyors • Planners  
205 North Michigan Avenue, Suite 2400  
Chicago, Illinois 60601  
312-565-0450 Job No. 10050

SHEET NO. 25B	F.A.I. RTE. 290	SECTION 2009-099 BR	COUNTY COOK/DUPAGE	TOTAL SHEETS 309	SHEET NO. 244B
25 SHEETS		CONTRACT NO. 60157		FED. ROAD DIST. NO. ILLINOIS FED. AID PROJECT	

EXISTING PLAN INFORMATION 10 OF 10  
STRUCTURE NO. 022-0006

STATE OF ILLINOIS  
DEPARTMENT OF TRANSPORTATION  
EAST ABUTMENT SOUTH BOUND LANES  
WEST ABUTMENT NORTH BOUND LANES  
F.A.I. ROUTE 290, DUPAGE COUNTY  
SECTION 100-1HB & 22-3HE-118Y-84  
STA. 979+15.35  
INTERSTATE ROUTE 290 OVER  
YORK ROAD

HOWARD NERLOS TAMMAM & BERKOWITZ  
HNTB  
MADE L.S. DATE 3-15-01 CHECKED R.F.P. DATE 9-25-04 REVISED 11-26-04

x:\100005\10050\engineering\documents-contrast\lan.022-0006-0005\_gor-k\_r.d.0006-60051-025B-Exstplan.10.dgn 18:42:15 11/12/2009