



STATE OF ILLINOIS  
DEPARTMENT OF TRANSPORTATION

|                |                   |             |              |           |
|----------------|-------------------|-------------|--------------|-----------|
| ROUTE NO.      | SECTION           | COUNTY      | TOTAL SHEETS | SHEET NO. |
| F.A.I. NO. 290 | 2009-099 BR       | COOK/DUPAGE | 309          | 268       |
| STA. 911+00.00 | TO STA. 911+00.00 | PROJECT     |              |           |

SHEET 15 OF 26  
7'-11 7/8"

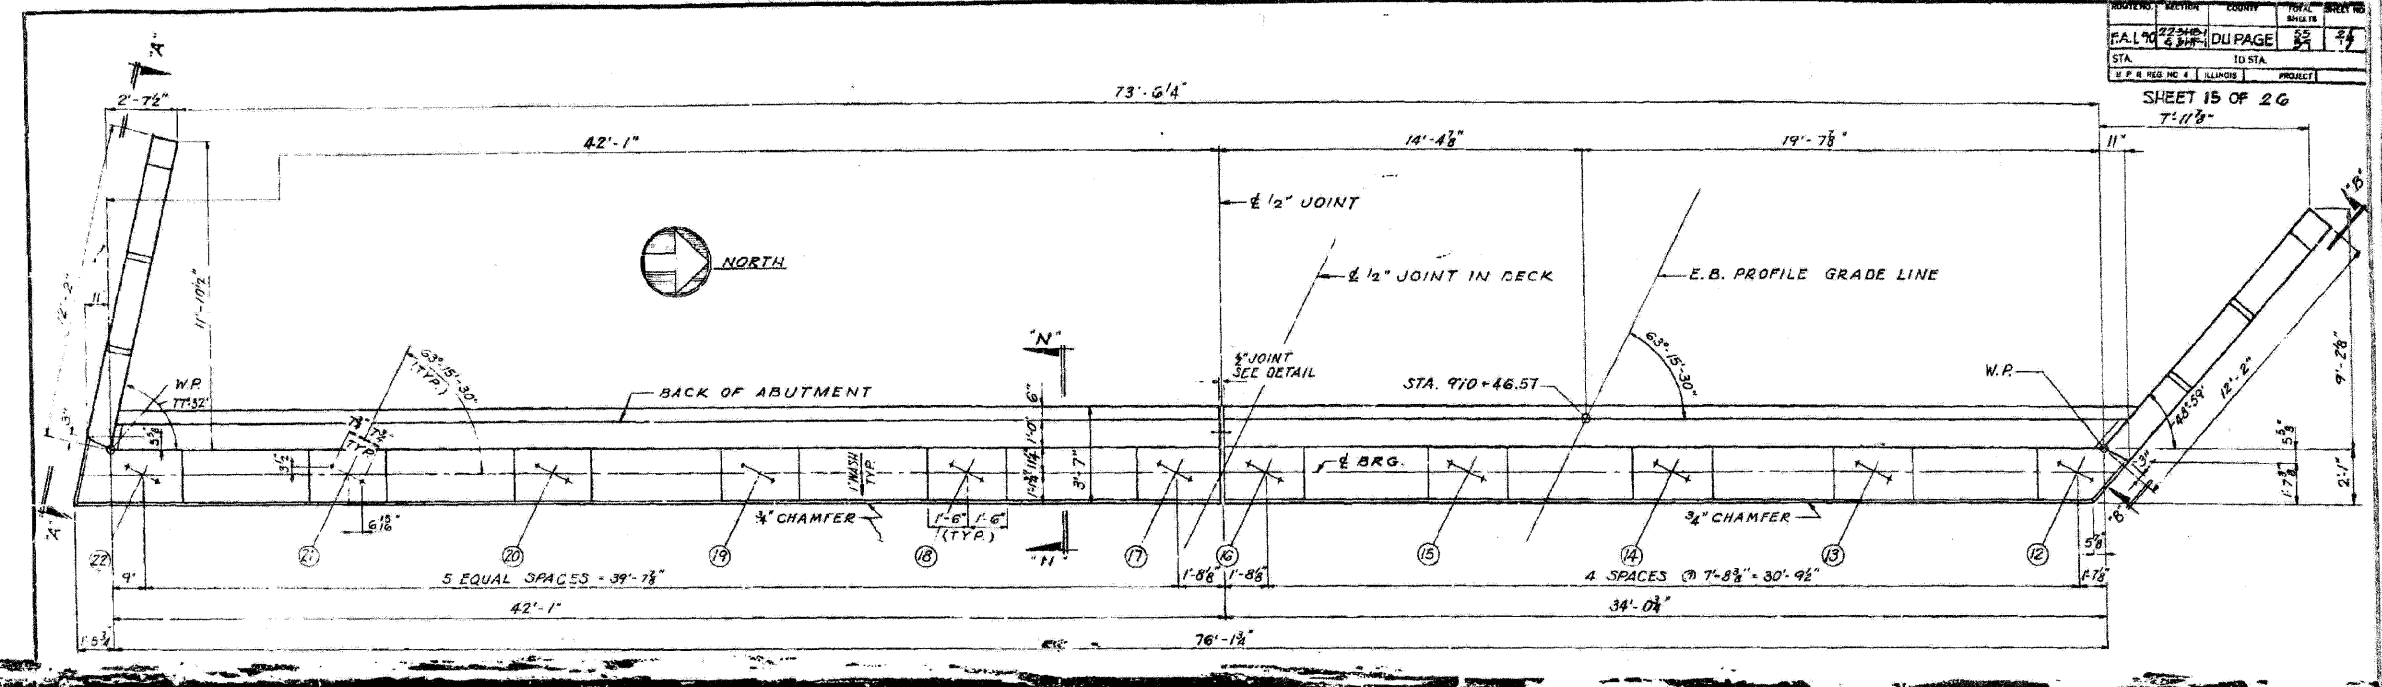

TOP PLAN  
SCALE: 3/8" = 1'-0"

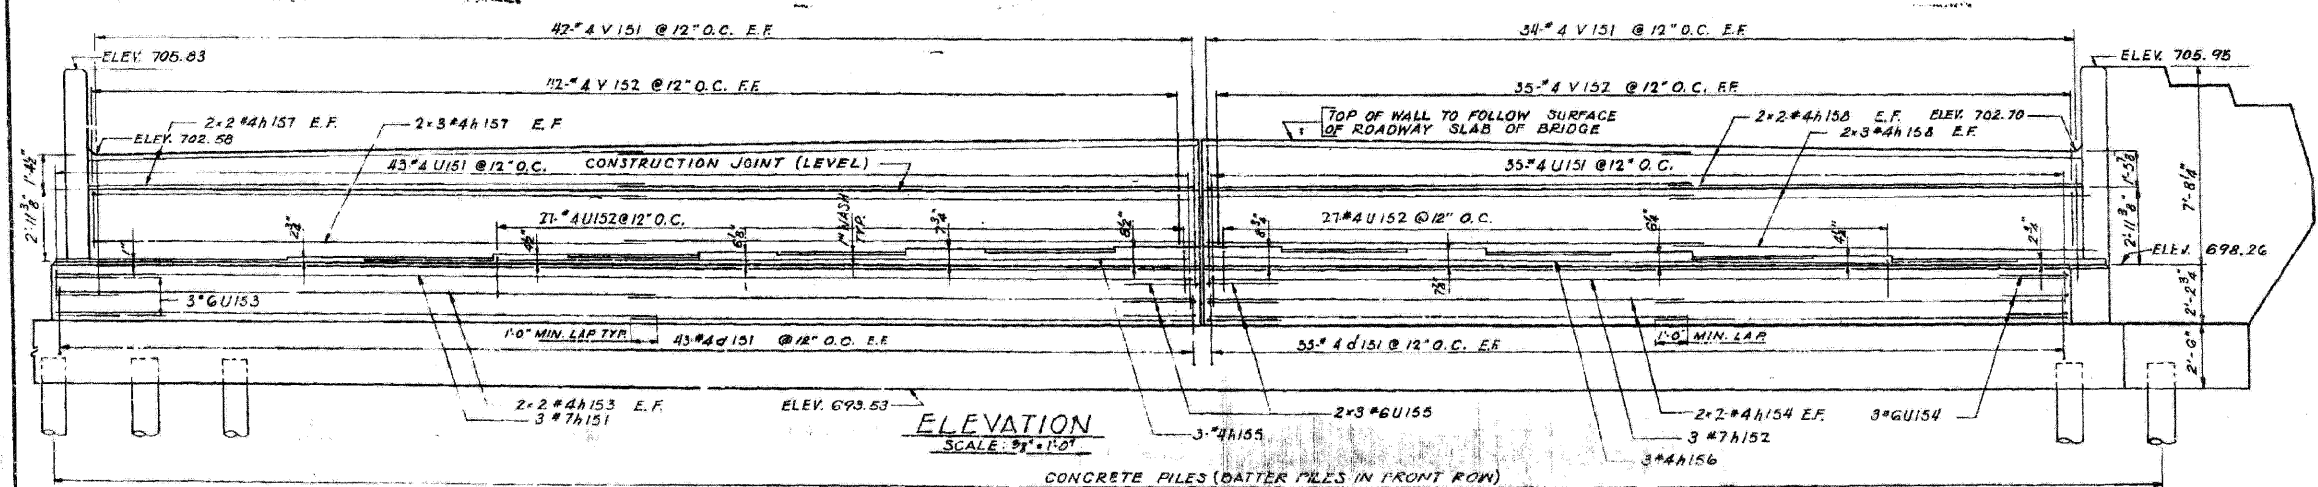

ELEVATION  
SCALE: 3/8" = 1'-0"

NOTES:  
ADJUST SPACING OF REINFORCEMENT TO AVOID INTERFERENCE WITH DRILLING OF HOLES FOR ANCHOR BOLTS.  
PEDestal STEPS TO BE POURED MONOLITHICALLY WITH BRIDGE SEAT.  
WALL ABOVE CONSTRUCTION JOINT TO BE POURED AFTER SUPERSTRUCTURE SLAB IS IN PLACE.  
FOR SECTION N-N SEE SHEET 18.  
FOR ELEVATIONS A-A AND B-B SEE SHEET 18.  
FOR FOOTING DIMENSIONS AND PILE LOCATIONS SEE FOOTING PLAN SHEET 12.

BILL OF MATERIAL  
WINGWALLS INCLUDED

| ITEM               | UNIT     | QUANTITY |
|--------------------|----------|----------|
| CLASS X CONCRETE   | CU. YDS. | 93.9     |
| REINFORCEMENT BARS | LSB.     | 5150     |
| CONCRETE PILES     | LIN. FT. | 610      |

WEST ABUTMENT EASTBOUND  
GRADE SEPARATION  
F.A.I. ROUTE 90 OVER  
F.A.S. 1135 (YORK ROAD)  
PROJECT  
F.A.I. ROUTE 90 SECTION 22 3RD-1  
DUPAGE COUNTY  
STATION 911+19.95

ALFRED BENESCH & COMPANY  
10 SOUTH WABASH AVE  
CONSULTING ENGINEERS  
CHICAGO, ILLINOIS

FOR INFORMATION ONLY

**benesch**  
alfred benesch & company  
Engineers • Surveyors • Planners  
205 North Michigan Avenue, Suite 2400  
Chicago, Illinois 60601  
312.565-0450 Job No. 10050

|                           |             |             |             |                           |           |
|---------------------------|-------------|-------------|-------------|---------------------------|-----------|
| SHEET NO. 24<br>25 SHEETS | F.A.I. RTE. | SECTION     | COUNTY      | TOTAL SHEETS              | SHEET NO. |
|                           | 290         | 2009-099 BR | COOK/DUPAGE | 309                       | 268       |
| FED. ROAD DIST. NO.       |             |             |             | ILLINOIS FED. AID PROJECT |           |
| CONTRACT NO. 60157        |             |             |             |                           |           |

EXISTING PLAN INFORMATION 7 OF 10  
STRUCTURE NO. 022-0005