


SUMMARY OF QUANTITIES (THIS SHEET)		
DESCRIPTION	UNIT	QUANTITY
ELECTRIC CABLE IN CONDUIT, LEAD-IN, NO. 18 4/C, TWISTED, SHIELDED	LF	147
INDUCTION LOOP	LF	95

NOTE:
 IDOT RECORD PLANS PROVIDED FOR INFORMATIONAL PURPOSES ONLY. THE CONTRACTOR IS RESPONSIBLE FOR VERIFYING THE LOCATION AND EXTENT OF WORK ASSOCIATED WITH REPLACEMENT OF INDUCTION LOOPS, LEAD-IN CABLE AND RELATED WORK. LOOP AND LEAD-IN CABLE QUANTITIES BASED ON INTERCHANGE RAMP RESURFACING. EXISTING MAINLINE SURVEILLANCE LOOPS TO REMAIN UNLESS IMPACTED BY PATCHING OPERATIONS.

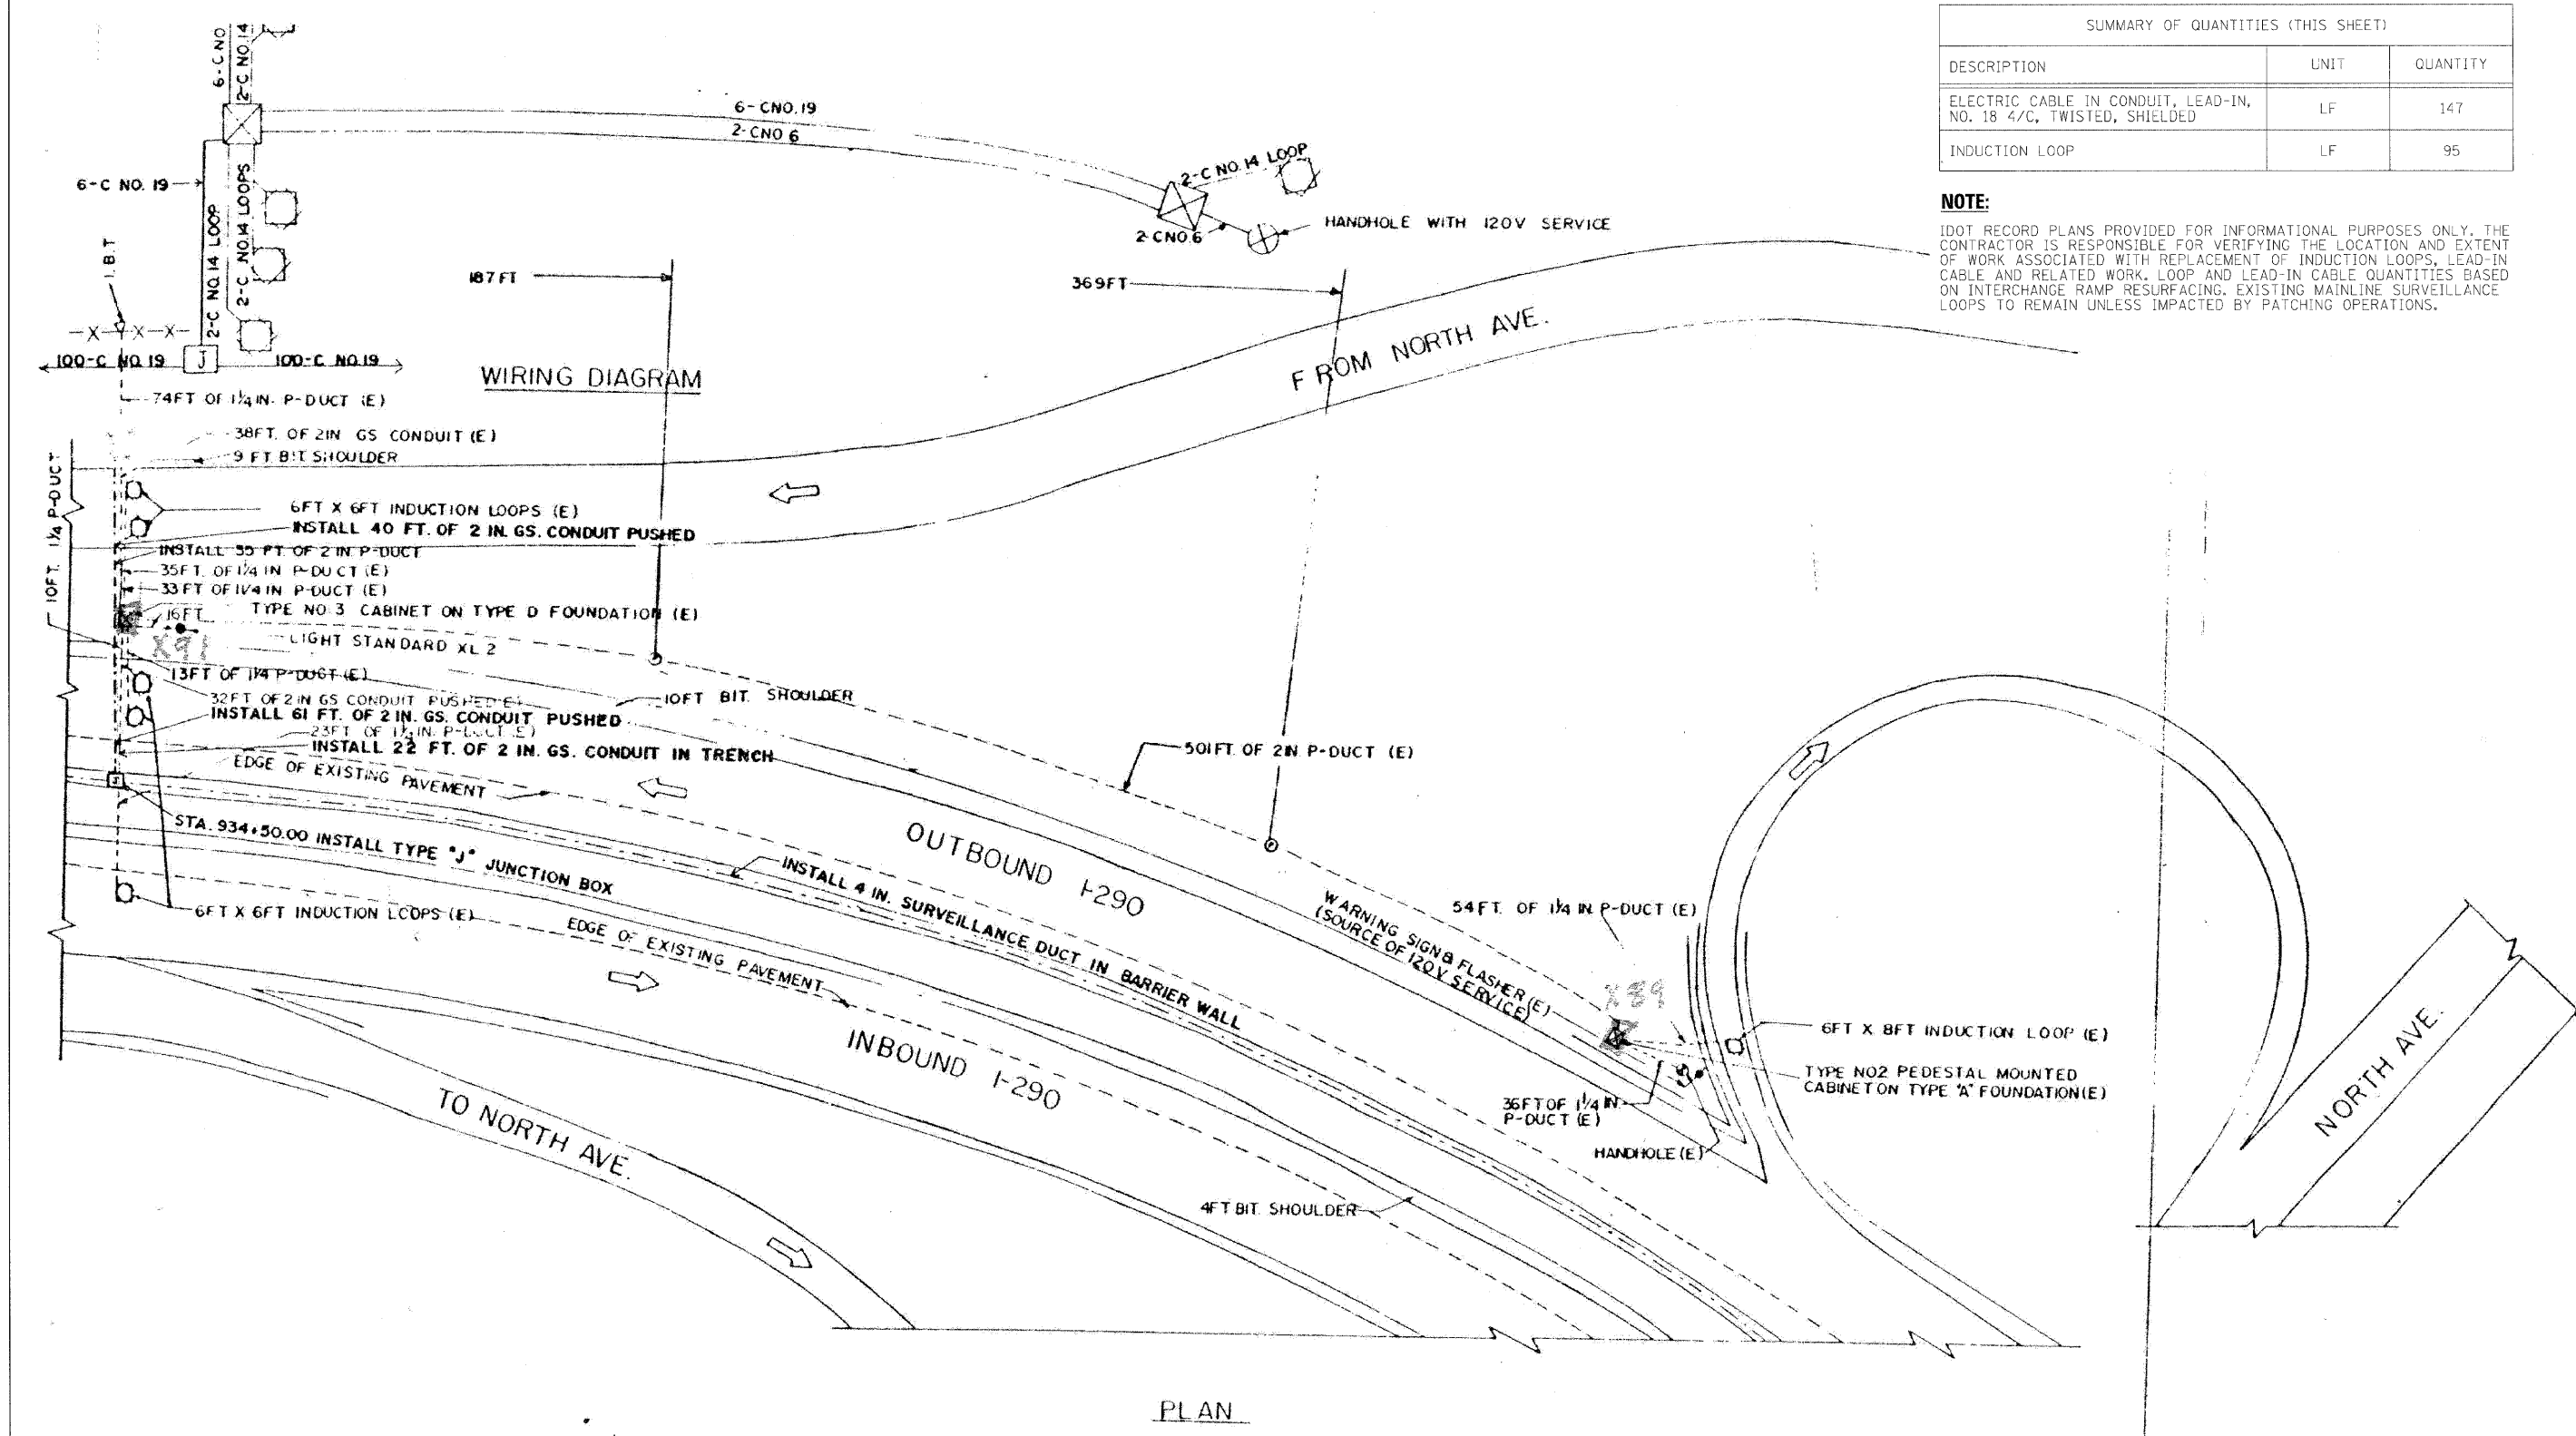

FILE NAME =	DESIGNED - GHT	REVISED -
...:\Signals\prp\in_ABC_C4_ts_08.dgn	DRAWN - TMB	REVISED -
USER NAME = jmqjwsk1	CHECKED - MPM	REVISED -
PLOT DATE = 11/13/2009	DATE - 10/16/09	REVISED -

benesch

**STATE OF ILLINOIS
 DEPARTMENT OF TRANSPORTATION**

**TRAFFIC SURVEILLANCE LOOP
 NORTH AVE INSTALLATION (2 OF 2)**

F.A.I. RTE.	SECTION	COUNTY	TOTAL SHEETS	SHEET NO.
290	2009-0998R	COOK/DUPAGE	309	275
FED. ROAD DIST. NO.			ILLINOIS FED. AID PROJECT	

SCALE: N.T.S. SHEET NO. 6 OF 10 SHEETS STA. TO STA.