


NOTE:

- SEE IDOT DISTRICT 1 STANDARD TC-12 "MULTI-LANE FREEWAY PAVEMENT MARKING DETAILS" FOR PLACEMENT AND TYPE OF RAISED REFLECTIVE PAVEMENT MARKERS.
- FOR PROPOSED PAVEMENT MARKINGS IN THE PCC SECTIONS USE POLYUREA PAVEMENT MARKINGS ACCORDING TO STANDARD TC-12.
- REFER TO ROADWAY PLANS FOR LIMITS OF RESURFACING.

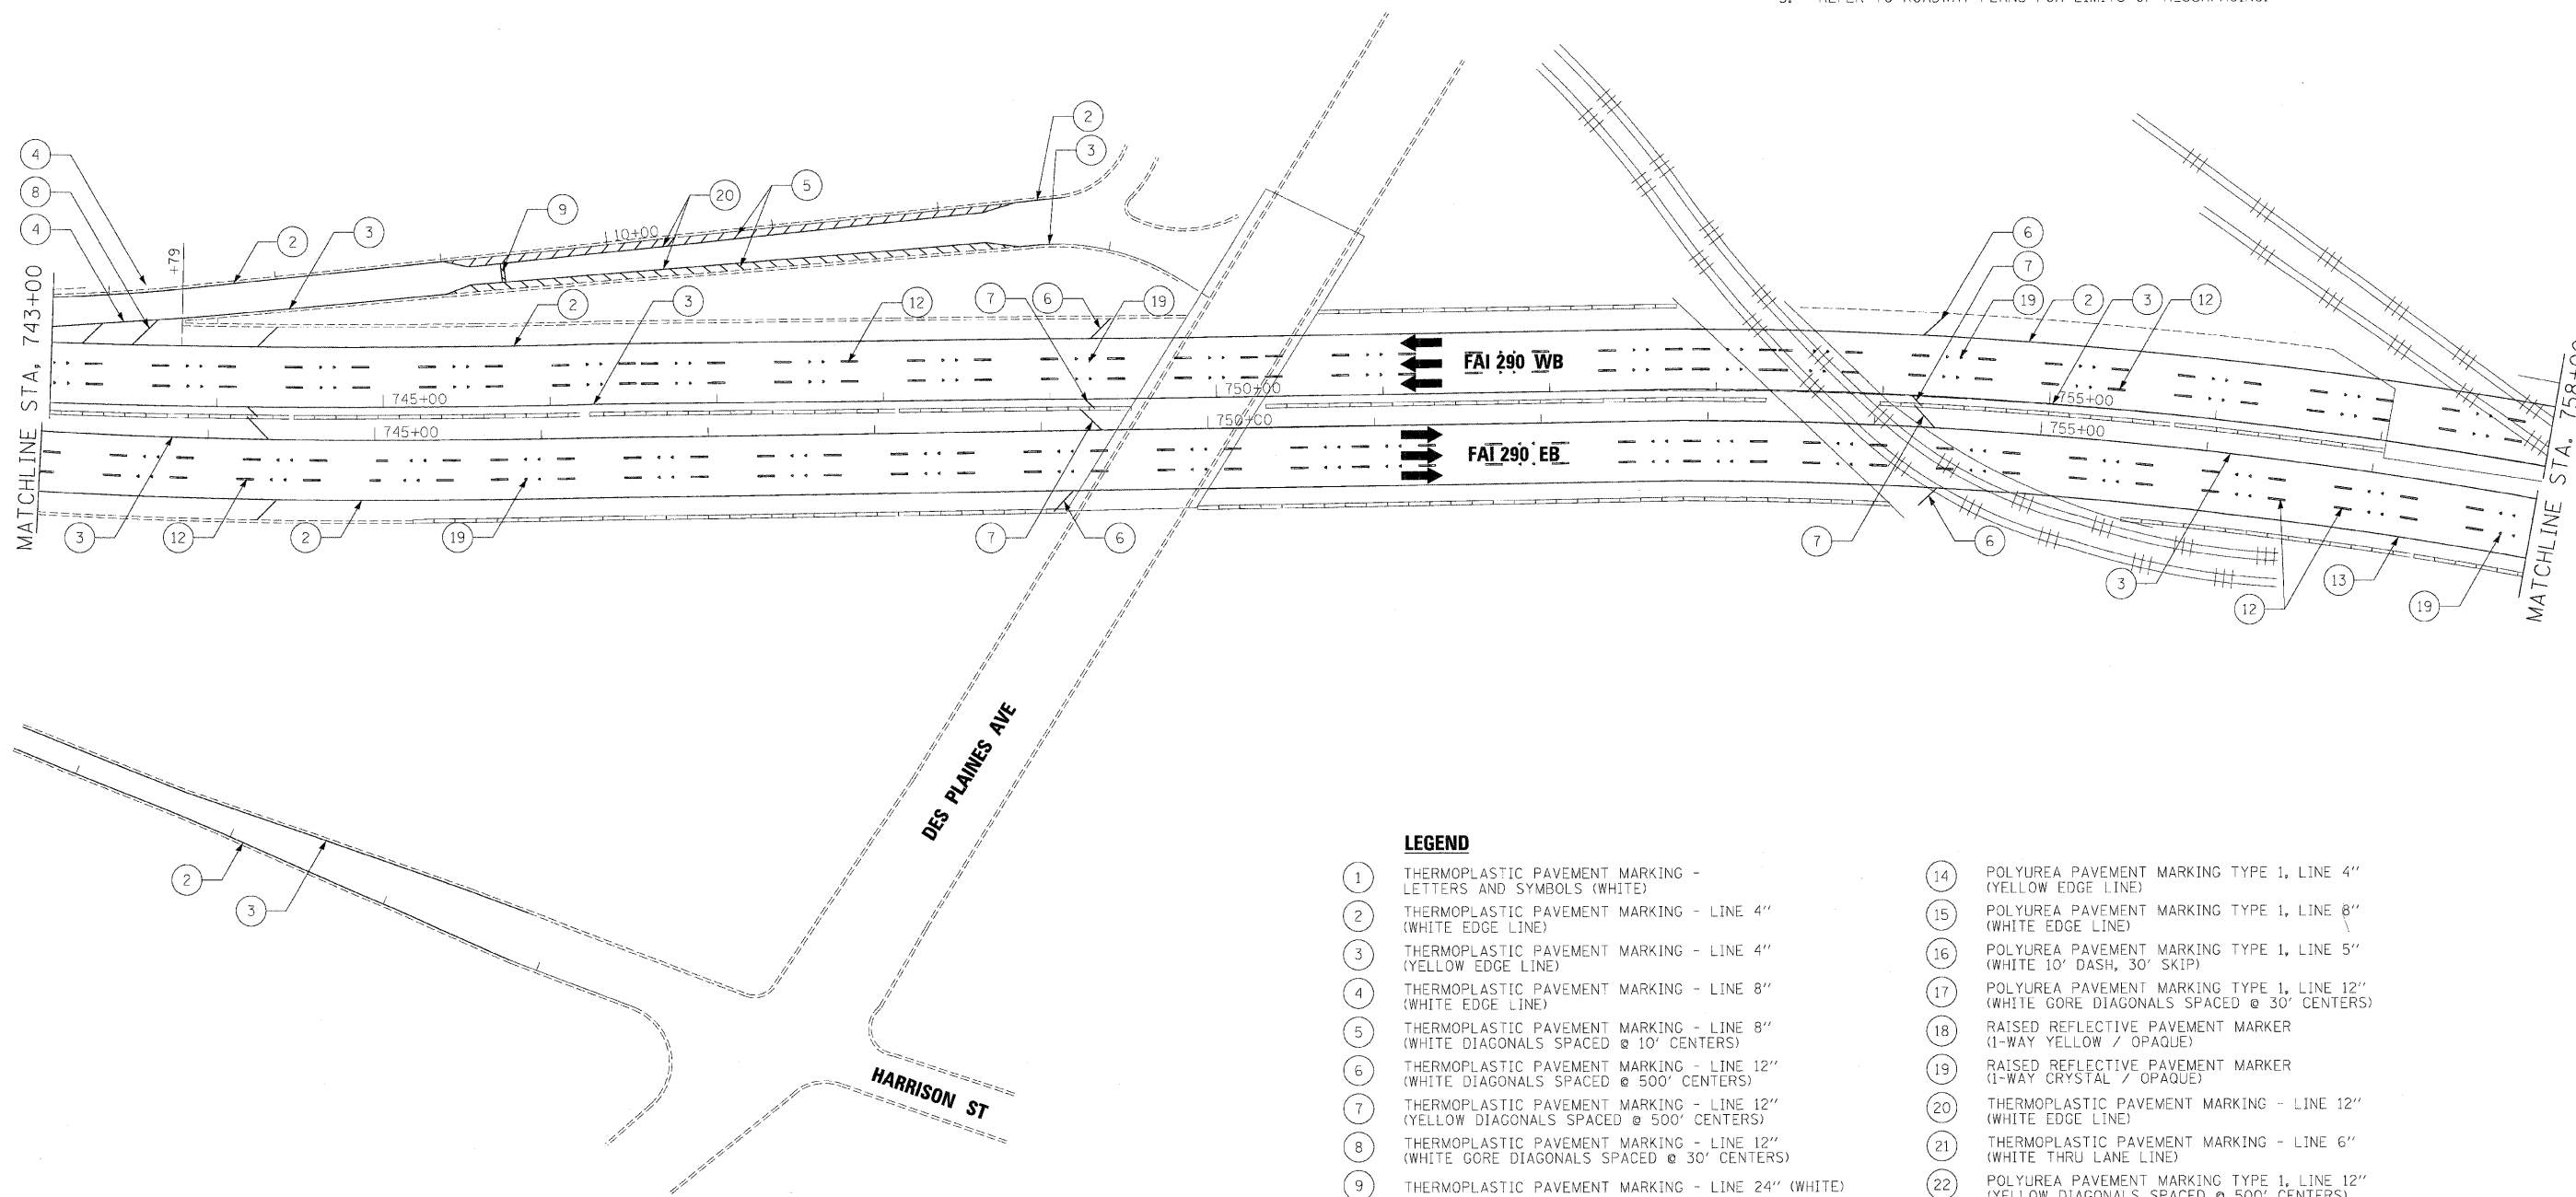

LEGEND

- | | | | |
|----|--|----|--|
| 1 | THERMOPLASTIC PAVEMENT MARKING - LETTERS AND SYMBOLS (WHITE) | 14 | POLYUREA PAVEMENT MARKING TYPE 1, LINE 4" (YELLOW EDGE LINE) |
| 2 | THERMOPLASTIC PAVEMENT MARKING - LINE 4" (WHITE EDGE LINE) | 15 | POLYUREA PAVEMENT MARKING TYPE 1, LINE 8" (WHITE EDGE LINE) |
| 3 | THERMOPLASTIC PAVEMENT MARKING - LINE 4" (YELLOW EDGE LINE) | 16 | POLYUREA PAVEMENT MARKING TYPE 1, LINE 5" (WHITE 10' DASH, 30' SKIP) |
| 4 | THERMOPLASTIC PAVEMENT MARKING - LINE 8" (WHITE EDGE LINE) | 17 | POLYUREA PAVEMENT MARKING TYPE 1, LINE 12" (WHITE GORE DIAGONALS SPACED @ 30' CENTERS) |
| 5 | THERMOPLASTIC PAVEMENT MARKING - LINE 8" (WHITE DIAGONALS SPACED @ 10' CENTERS) | 18 | RAISED REFLECTIVE PAVEMENT MARKER (1-WAY YELLOW / OPAQUE) |
| 6 | THERMOPLASTIC PAVEMENT MARKING - LINE 12" (WHITE DIAGONALS SPACED @ 500' CENTERS) | 19 | RAISED REFLECTIVE PAVEMENT MARKER (1-WAY CRYSTAL / OPAQUE) |
| 7 | THERMOPLASTIC PAVEMENT MARKING - LINE 12" (YELLOW DIAGONALS SPACED @ 500' CENTERS) | 20 | THERMOPLASTIC PAVEMENT MARKING - LINE 12" (WHITE EDGE LINE) |
| 8 | THERMOPLASTIC PAVEMENT MARKING - LINE 12" (WHITE GORE DIAGONALS SPACED @ 30' CENTERS) | 21 | THERMOPLASTIC PAVEMENT MARKING - LINE 6" (WHITE THRU LANE LINE) |
| 9 | THERMOPLASTIC PAVEMENT MARKING - LINE 24" (WHITE) | 22 | POLYUREA PAVEMENT MARKING TYPE 1, LINE 12" (YELLOW DIAGONALS SPACED @ 500' CENTERS) |
| 10 | PREFORMED PLASTIC PAVEMENT MARKING, TYPE B, INLAID, LINE 4" (WHITE 2' DASH, 6' SKIP) | 23 | POLYUREA PAVEMENT MARKING TYPE 1, LINE 12" (WHITE DIAGONALS SPACED @ 500' CENTERS) |
| 11 | PREFORMED PLASTIC PAVEMENT MARKING, TYPE B, INLAID, LINE 8" (WHITE 3' DASH, 9' SKIP) | 24 | POLYUREA PAVEMENT MARKING TYPE 1, LETTERS AND SYMBOLS (WHITE) |
| 12 | PREFORMED PLASTIC PAVEMENT MARKING, TYPE B, INLAID, LINE 5" (WHITE 10' DASH, 30' SKIP) | 25 | POLYUREA PAVEMENT MARKING TYPE 1, LINE 8" (WHITE 3' DASH, 9' SKIP) |
| 13 | POLYUREA PAVEMENT MARKING TYPE 1, LINE 4" (WHITE EDGE LINE) | 26 | POLYUREA PAVEMENT MARKING TYPE 1, LINE 4" (WHITE 2' DASH, 6' SKIP) |

FILE NAME =	DESIGNED - AJP	REVISED -
...\\arpln\ABC_C2_290_pvmtnkg_24.dgn	DRAWN - TMB	REVISED -
USER NAME = tbi:ank	CHECKED - JMM	REVISED -
PLOT DATE = 1/25/2010	DATE - 1/25/10	REVISED -

benesch

**STATE OF ILLINOIS
DEPARTMENT OF TRANSPORTATION**

**PAVEMENT MARKING PLANS
I-290 MAINLINE STA 743+00 TO STA 758+00**

SCALE: 1"=50' SHEET NO. 6 OF 14 SHEETS STA. TO STA.

F.A.I. RTE.	SECTION	COUNTY	TOTAL SHEETS	SHEET NO.
290	(313), ETC., 3435)RS-6	COOK	215	110
FED. ROAD DIST. NO. ILLINOIS FED. AID PROJECT			CONTRACT NO. 60K10	