


F.A.I. RTE.	SECTION	COUNTY	TOTAL SHEETS	SHEET NO.
STA. _____	TO STA. _____		215	190
FED. ROAD DIST. NO.		ILLINOIS FED. AID PROJECT		

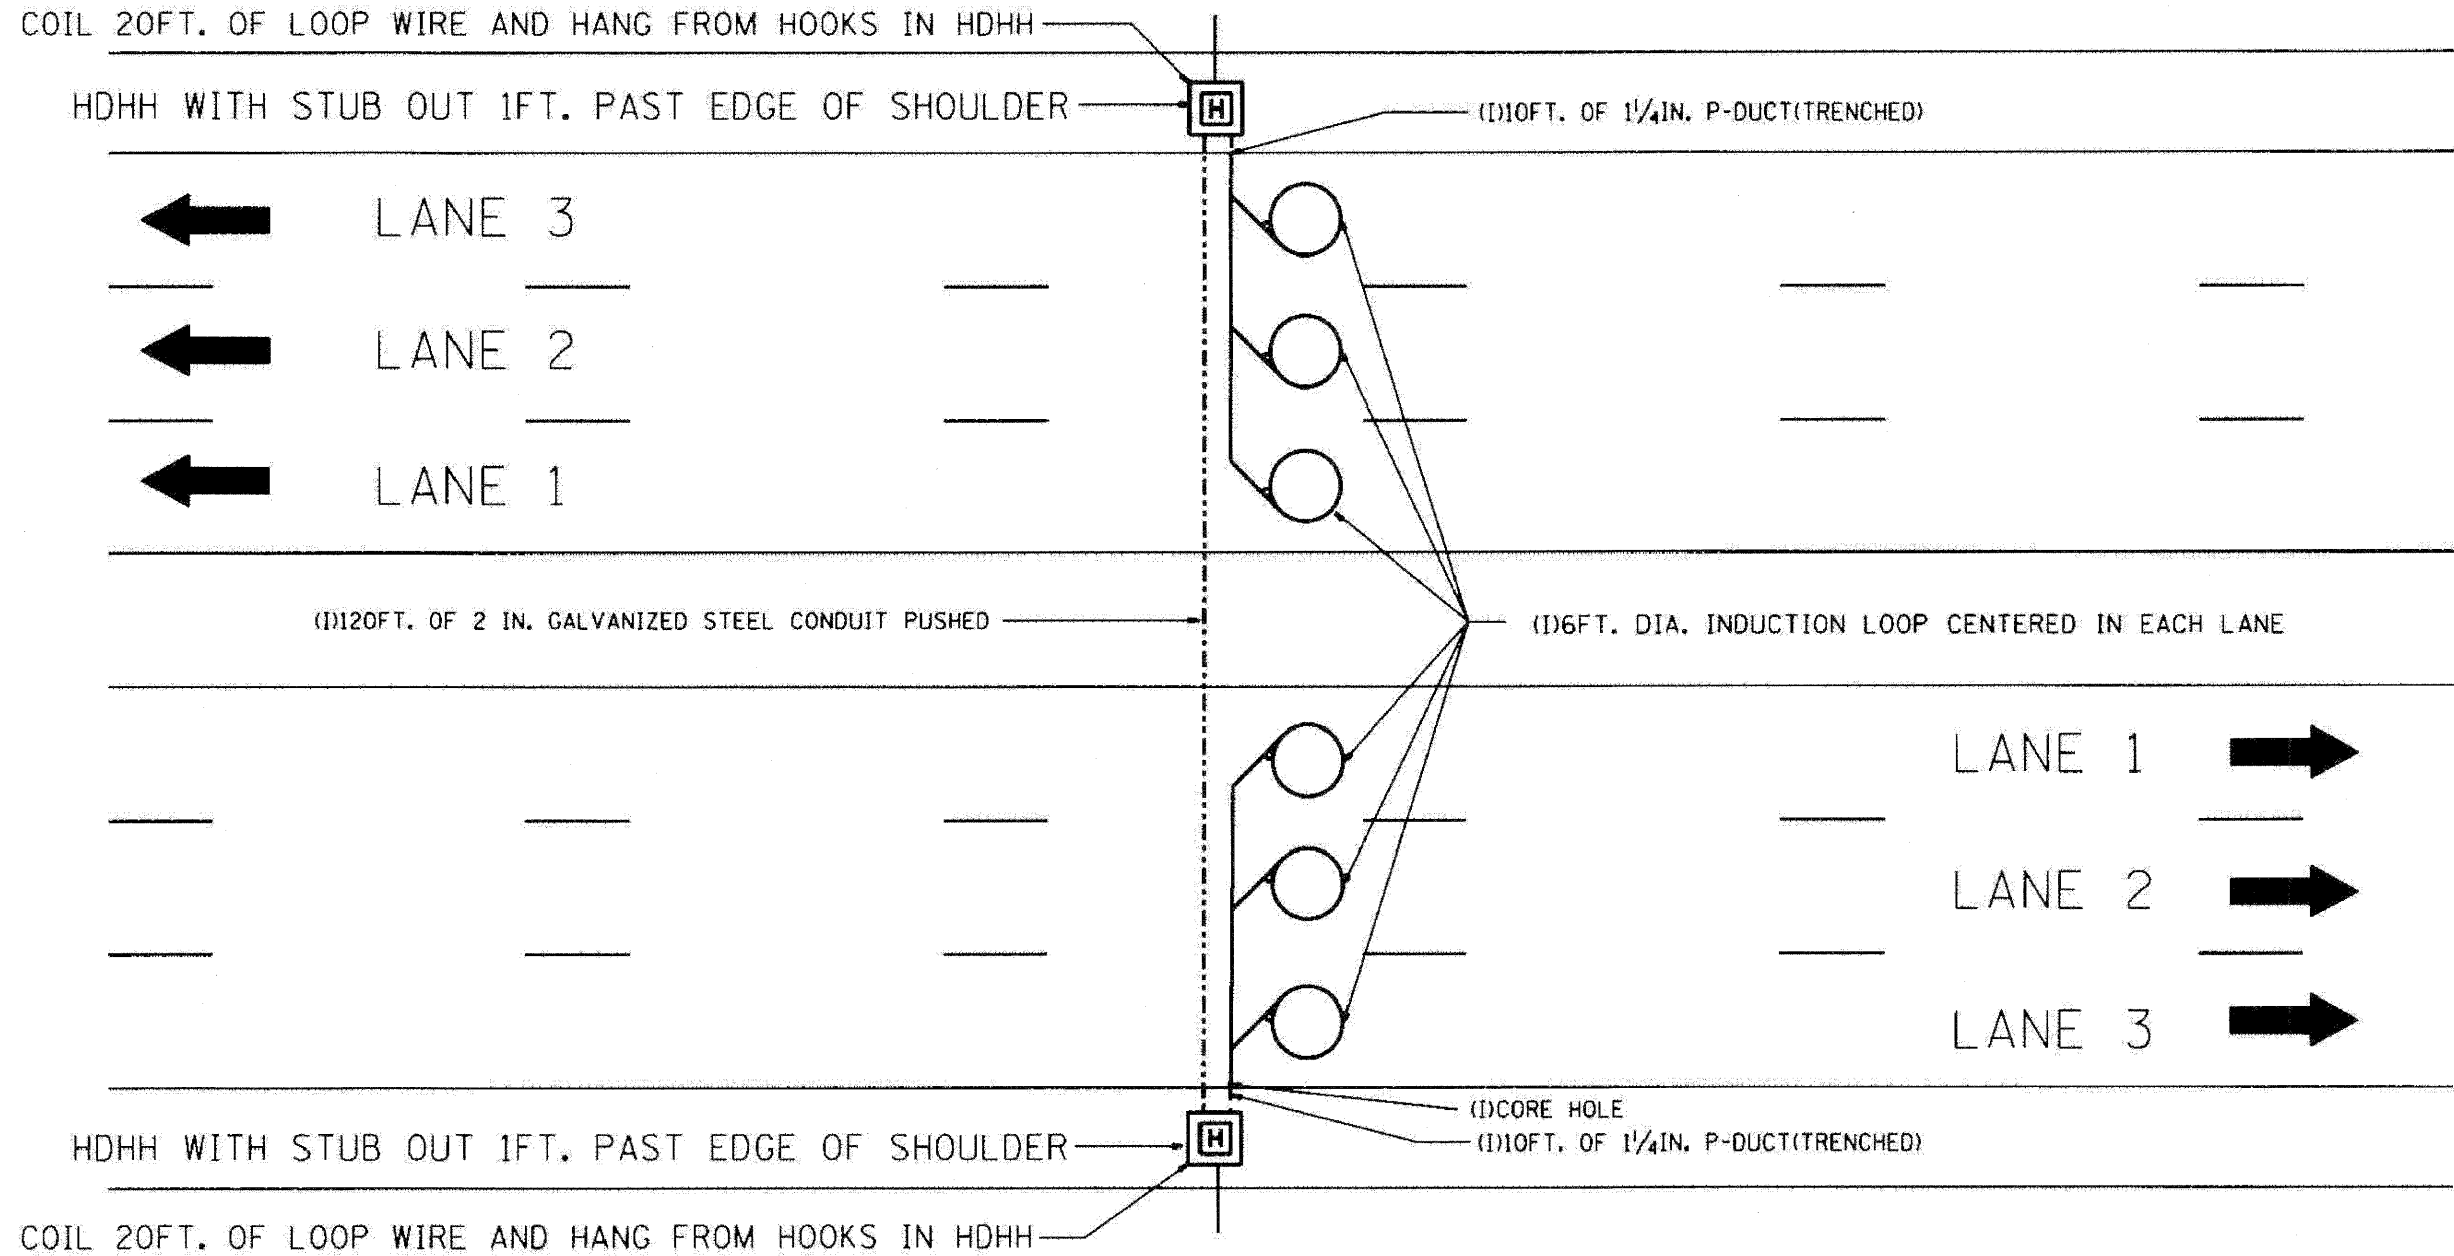

NOTE:
 THE COST OF LOOP WIRE IN HDHH IS INCIDENTAL TO THE INDUCTION LOOP.
 IT SHALL NOT BE MEASURE FOR PAYMENT.

INSTALL AT STATIONS.

REVISIONS		ILLINOIS DEPARTMENT OF TRANSPORTATION	
NO.	DATE		

3 LANE COUNT STATION

SCALE: VERT. NONE
 HORIZ. NONE

DATE 01-31-07

DRAWN BY G.M.
 CHECKED BY J.G.

TRAFFIC SYSTEMS CENTER (TY-1TSC-400*32)

FILE NAME =	DESIGNED - GHT	REVISED -
...prpln-ABC_C2_TS_DET_08.dgn	DRAWN - TMB	REVISED -
USER NAME = tblank	CHECKED - MPM	REVISED -
PLOT DATE = 1/25/2008	DATE - 1/25/10	REVISED -

benesch

**STATE OF ILLINOIS
 DEPARTMENT OF TRANSPORTATION**

TRAFFIC SYSTEMS CENTER DETAIL SHEETS	
SCALE: N.T.S.	SHEET NO. 8 OF 17 SHEETS
STA. _____	TO STA. _____

F.A.I. RTE.	SECTION	COUNTY	TOTAL SHEETS	SHEET NO.
290	(313), ETC., 3435RS-6	COOK	215	190
FED. ROAD DIST. NO.		ILLINOIS FED. AID PROJECT		