



STATE OF ILLINOIS
DEPARTMENT OF TRANSPORTATION

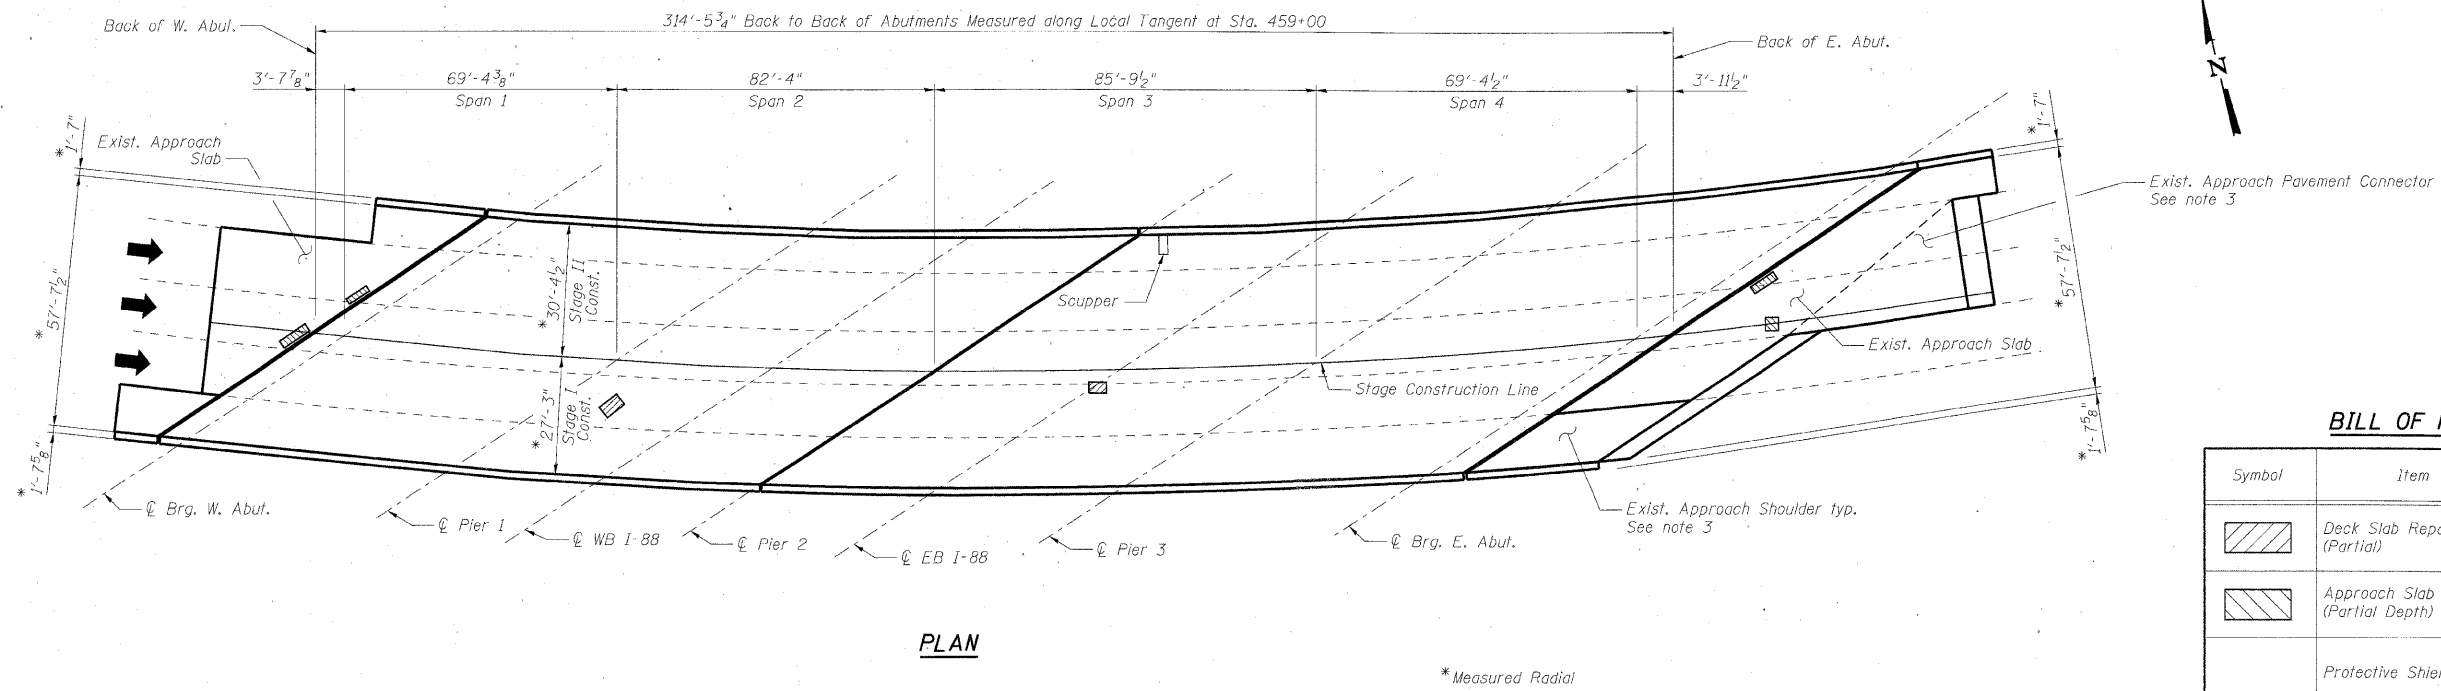

PLAN

BILL OF MATERIAL

Symbol	Item	Unit	Quantity
	Deck Slab Repair (Partial)	Sq. Yd.	5.6
	Approach Slab Repair (Partial Depth)	Sq. Yd.	10.0
	Protective Shield	Sq. Yd.	130

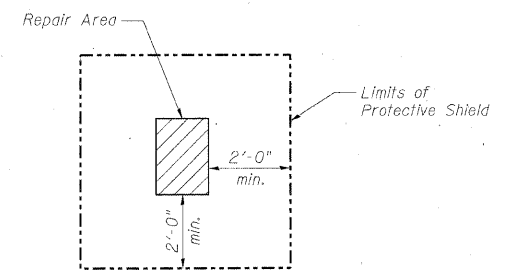

PROTECTIVE SHIELD DETAIL

Notes:

- Deck and approach slab repair areas are estimated based on visual inspection completed in June 2009. Actual repair areas and locations shall be determined by the Engineer and shown on As-Built plans.
- Protective Shield, required for deck slab and/or parapet repairs, shall be installed according to Article 501.03 of the Standard Specifications. For limits of Protective Shield, see Protective Shield Detail on this sheet and Elevation on General Plan and Elevation sheet.
- The Engineer shall determine the type and quantity of Class A patching and the quantity of Mixture for Cracks, Joints and Flangeways. Estimated quantities are included in the overall Summary of Quantities in Roadway Plans.

DESIGNED	DMS/TJJ
CHECKED	EFS/AAV
DRAWN	RMG
CHECKED	AAV

benesch

alfred benesch & company
Engineers • Surveyors • Planners
205 North Michigan Avenue, Suite 2400
Chicago, Illinois 60601
312-865-0450 Job No. 10050

BRIDGE DECK AND APPROACH
SLAB REPAIRS
STRUCTURE NO. 016-0085

SHEET NO. 4	F.A.I. RTE.	SECTION	COUNTY	TOTAL SHEETS	SHEET NO.
9 SHEETS	290	(3435, ETC., 3838)RS-5	COOK	264	204
FED. ROAD DIST. NO.			ILLINOIS	FED. AID PROJECT	
CONTRACT NO. 60G52					

x:\10000s\10050\Engineering\Documents\Contract\2West\SN.016.0085.188_TOLLWAY\0085-60G52-004-deckrepair.dgn 10:10:52 01/25/2010