


F.A.I. RTE.	SECTION	COUNTY	TOTAL SHEETS	SHEET NO.

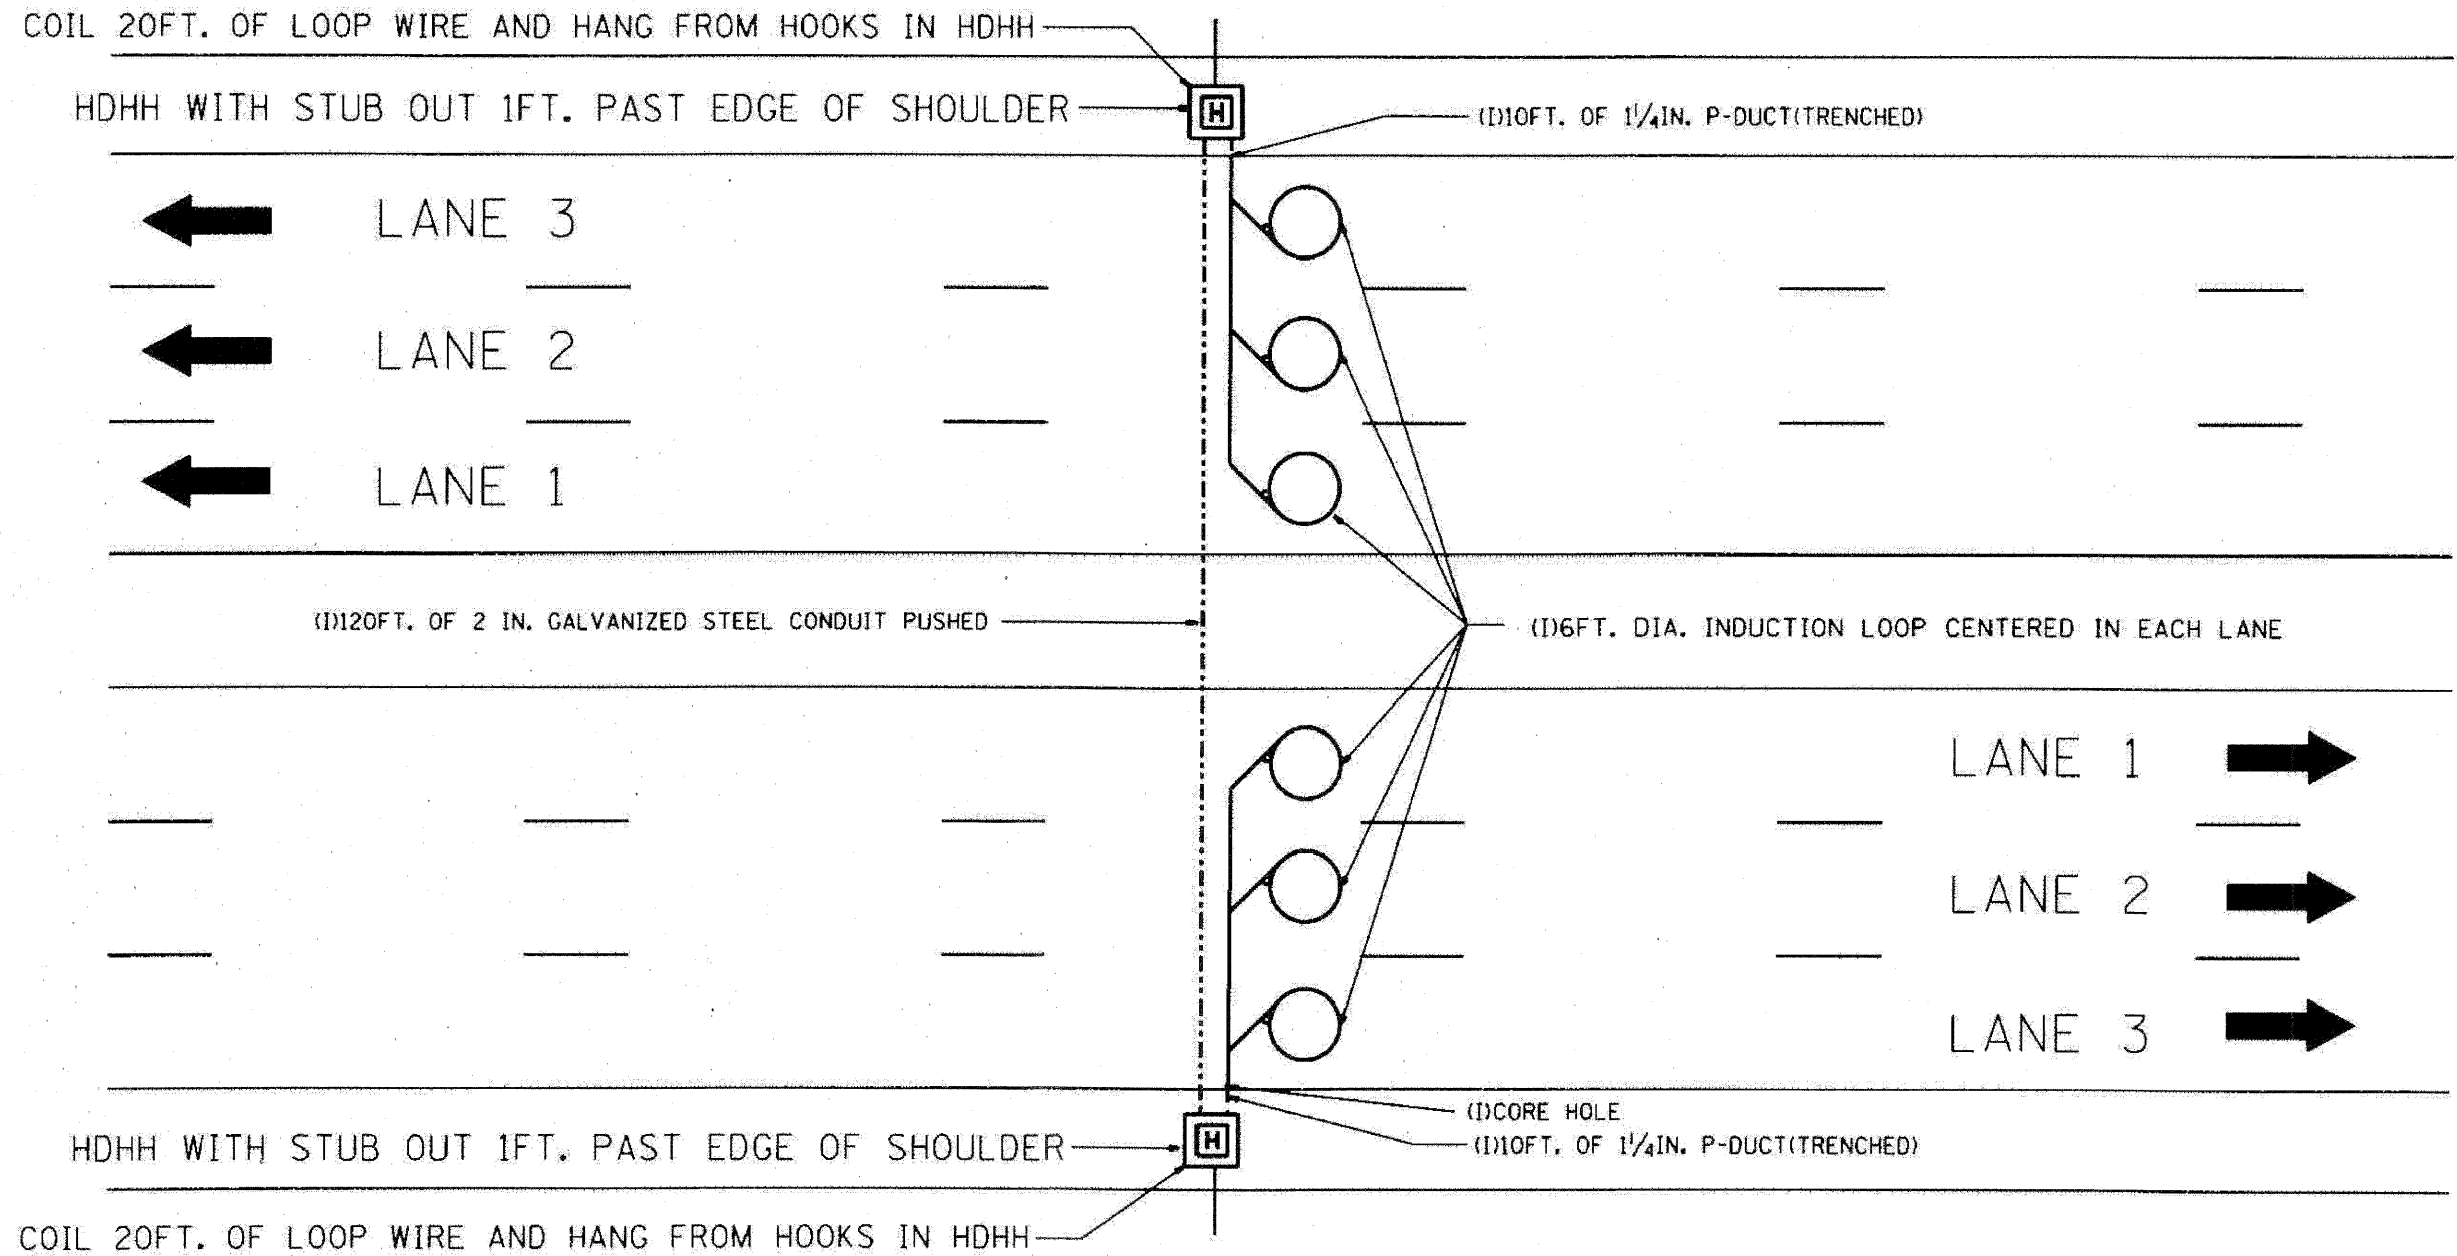

NOTE:
 THE COST OF LOOP WIRE IN HDHH IS INCIDENTAL TO THE INDUCTION LOOP.
 IT SHALL NOT BE MEASURE FOR PAYMENT.

INSTALL AT STATIONS.

REVISIONS		ILLINOIS DEPARTMENT OF TRANSPORTATION	
NO.	DATE		
		3 LANE COUNT STATION	
		SCALE: VERT. NONE	DRAWN BY: G.M.
		DATE: 01-31-07	CHECKED BY: J.G.

TRAFFIC SYSTEMS CENTER (TY-1TSC-400*32)

FILE NAME =	DESIGNED - GHT	REVISED -
...Nrp1n_ABC_C2_TS_DET_08.dgn	DRAWN - TMB	REVISED -
USER NAME = tblank	CHECKED - MPM	REVISED -
PLOT DATE = 1/25/2010	DATE - 1/25/10	REVISED -

benesch

STATE OF ILLINOIS
 DEPARTMENT OF TRANSPORTATION

TRAFFIC SYSTEMS CENTER
 DETAIL SHEETS

SCALE: N.T.S. SHEET NO. 8 OF 16 SHEETS STA. TO STA.

F.A.I. RTE.	SECTION	COUNTY	TOTAL SHEETS	SHEET NO.
290	(3435, ETC., 3838)RS-5	COOK	264	240
FED. ROAD DIST. NO.			ILLINOIS FED. AID PROJECT	
			CONTRACT NO. 60G52	