


NOTE:
MAINLINE PAVING TO EXTEND 1' ONTO HMA SHOULDERS. SEE TYPICAL SECTIONS.

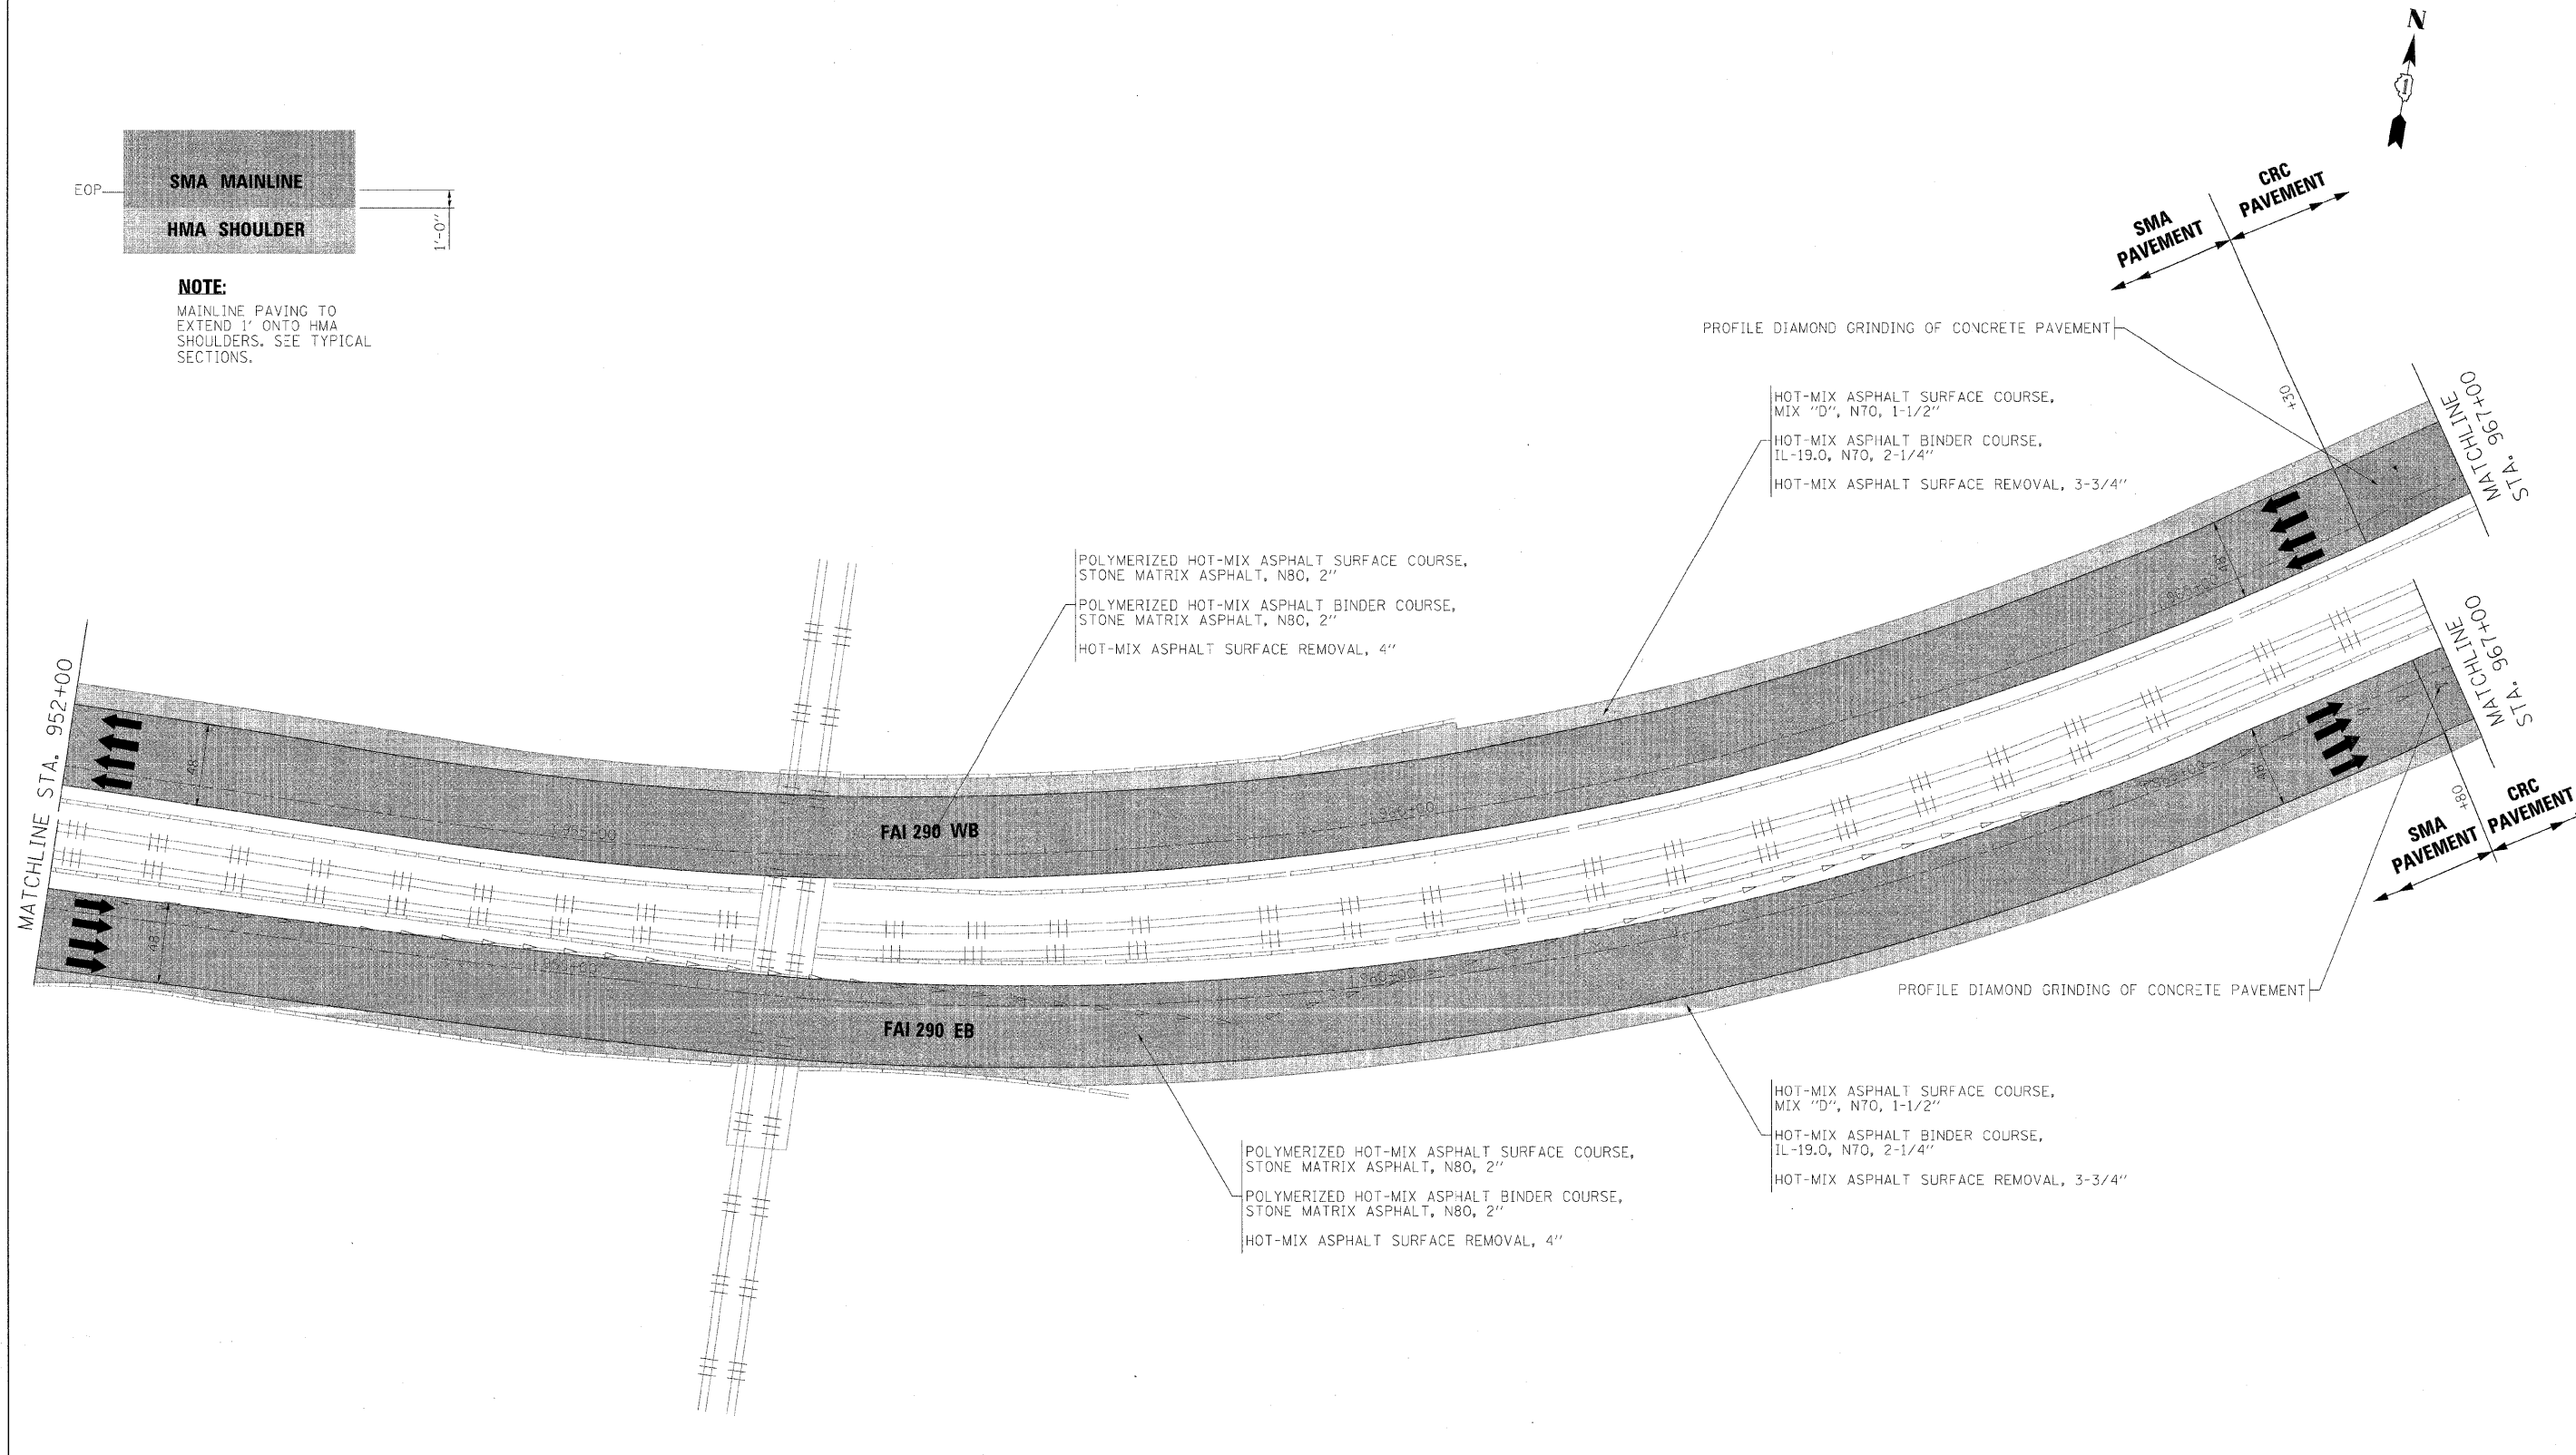

FILE NAME =	DESIGNED - CAG	REVISED -
USER NAME = jmojwsk1	DRAWN - DMS	REVISED -
PLUT DATE = 1/25/2010	CHECKED - CAR	REVISED -
	DATE - 1/25/10	REVISED -

benesch

**STATE OF ILLINOIS
DEPARTMENT OF TRANSPORTATION**

ROADWAY PLAN		
STA 952+00 TO STA 967+00		
SCALE: 1"=50'	SHEET NO. 7 OF 14 SHEETS	STA. TO STA.

F.A.I. RTE.	SECTION	COUNTY	TOTAL SHEETS	SHEET NO.
290	(2727, ETC., 3131)RS-7	COOK	216	45
FED. ROAD DIST. NO.		ILLINOIS FED. AID PROJECT		
		CONTRACT NO. 60653		