



STATE OF ILLINOIS
DEPARTMENT OF TRANSPORTATION

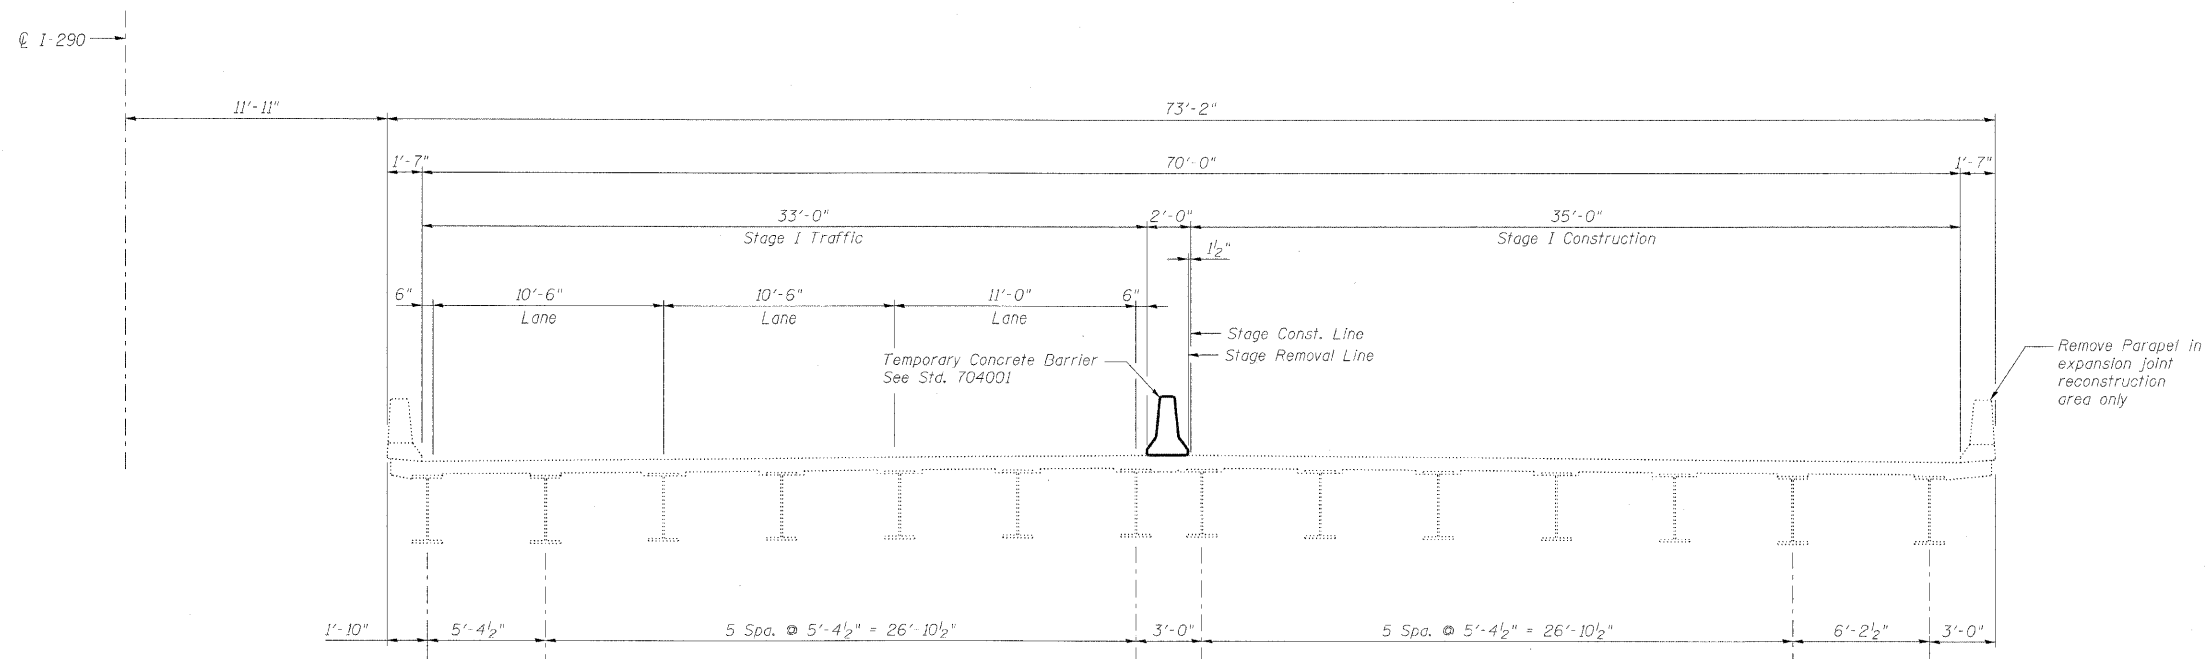

STAGE I CROSS SECTION
(Looking East)

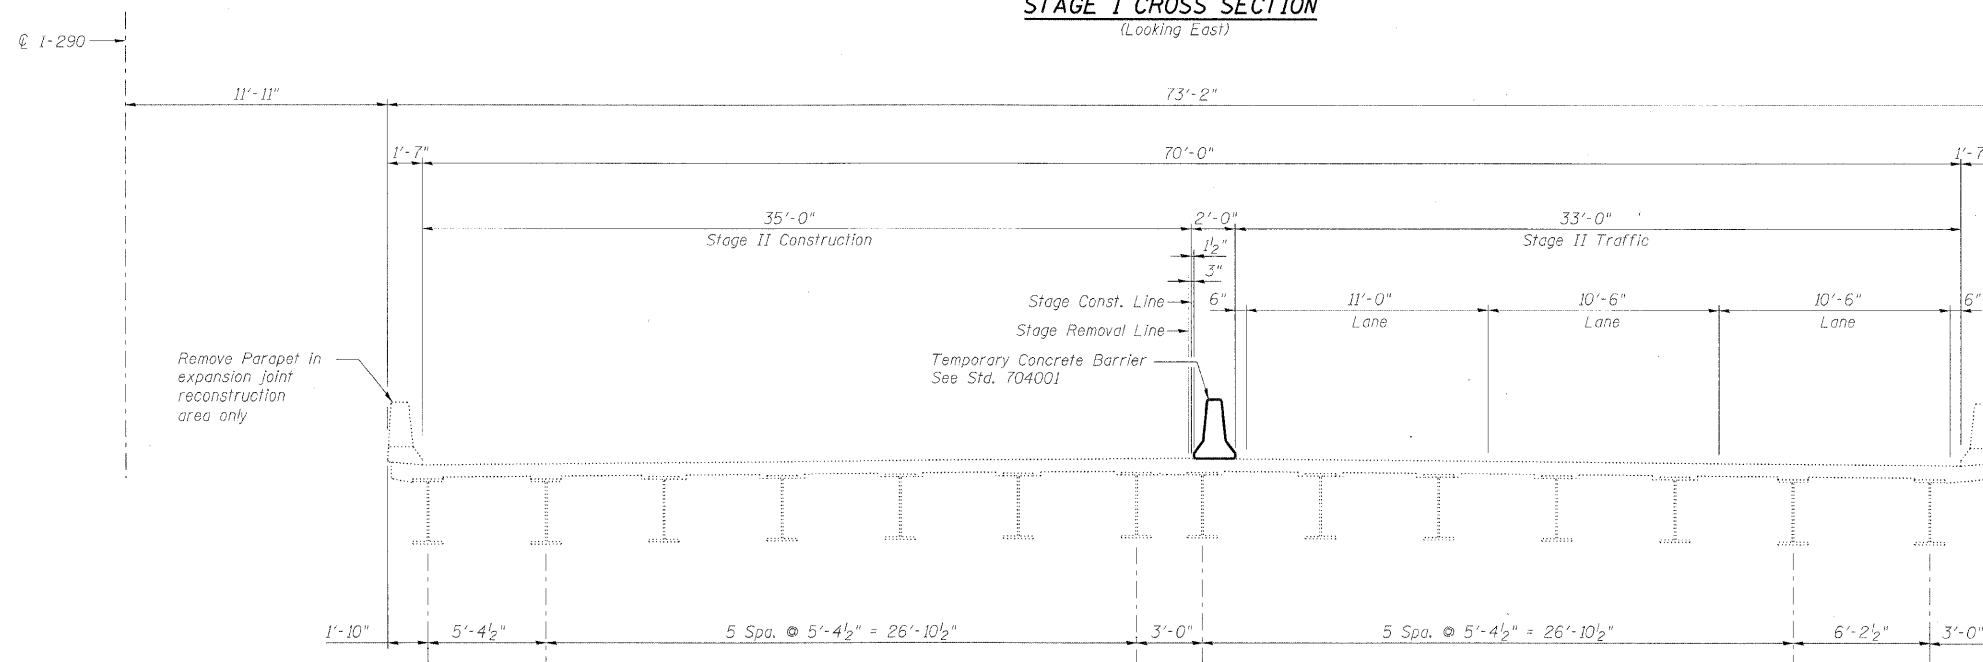

STAGE II CROSS SECTION
(Looking East)

Note:
For quantity of Temporary Concrete Barrier, see roadway plans.

| | |
|----------|-----|
| DESIGNED | MFB |
| CHECKED | KWS |
| DRAWN | VH |
| CHECKED | KWS |

benesch

alfred benesch & company
Engineers • Surveyors • Planners
205 North Michigan Avenue, Suite 2400
Chicago, Illinois 60601
312-565-0450 Job No. 10050

| | | | | | |
|-------------------------|-------------|------------------------|--------------------|------------------|-----------|
| SHEET NO. 3 8 SHEETS | F.A.I. RTE. | SECTION | COUNTY | TOTAL SHEETS | SHEET NO. |
| | 290 | (2727, ETC., 3131)RS-7 | COOK | 216 | 161 |
| FED. ROAD DIST. NO. | | | ILLINOIS | FED. AID PROJECT | |
| | | | CONTRACT NO. 60G53 | | |

STAGE CONSTRUCTION DETAILS
STRUCTURE NO. 016-0094