
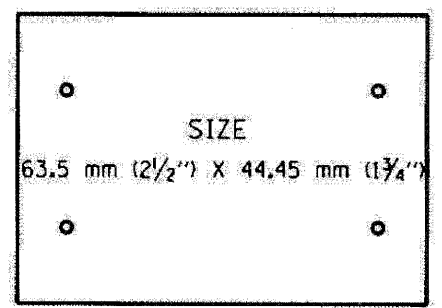


F.A.I. RTE.	SECTION	COUNTY	TOTAL SHEETS	SHEET NO.
STA.		TO STA.		
FED. ROAD DIST. NO.		ILLINOIS FED. AID PROJECT		

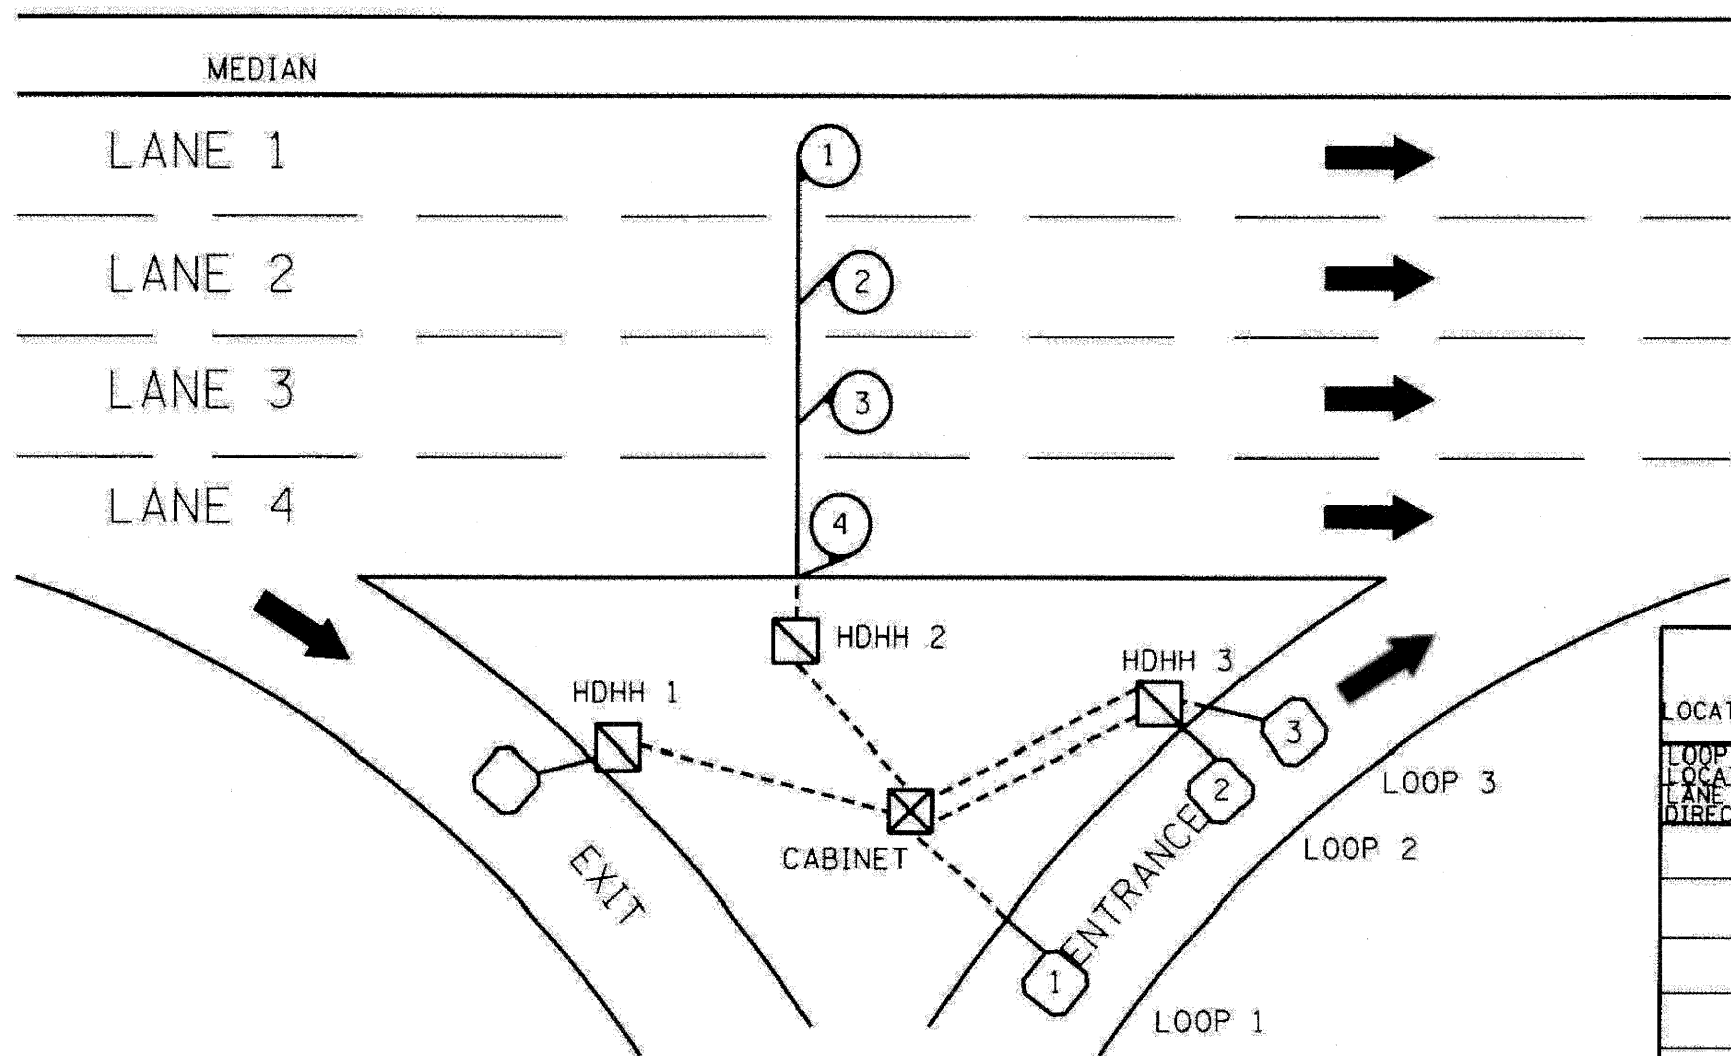

SUGGESTED TAG PANDUIT  
\*MP250W175-C  
OR EQUIVALENT

LOOP ANALYZER					
LOCATION _____				DATE _____	
LOOP LOCATION LANE DIRECTION	LOOP WIRE MARKED AND CODED	LOOP SIZE	FREQ. INDUCTANCE	INSULATION	LOOP RESISTANCE

HDHH 1 EXAMPLE

IB-EB EXIT  
CCW IN/  
TO CABINET # \_\_\_\_\_

HDHH 2 EXAMPLE

IB (OB) LANE # \_\_\_\_  
CCW /OUT  
TO CABINET # \_\_\_\_\_

HDHH 3 EXAMPLE

IB-EB ENT.  
LOOP #2  
CW IN/

NOTE:  
EACH LOOP WIRE SHALL BE TAGGED AS "IN" OR "OUT" AND "CW" OR "CCW". SHIELDED CABLE WILL BE TAGGED IN EACH HANDHOLE AND CABINET TO MATCH THE CABLE LOG.

REVISIONS		ILLINOIS DEPARTMENT OF TRANSPORTATION TRAFFIC SYSTEMS CENTER
NO.	DATE	
		LOOP STATUS REPORT
SCALE: NONE		DATE: 6-27-94
DRAWN BY: G.M.		CHECKED BY: R.L.

TRAFFIC SYSTEMS CENTER (TY-1TSC-418\*7)

FILE NAME =	DESIGNED - GHT	REVISED -
...prpIn_ABC_C3_TS_DET_14.dgn	DRAWN - DMS	REVISED -
USER NAME = jmajewski	CHECKED - MPM	REVISED -
PLOT DATE = 1/25/2010	DATE - 1/25/10	REVISED -



STATE OF ILLINOIS  
DEPARTMENT OF TRANSPORTATION

TRAFFIC SYSTEM CENTER DETAIL SHEETS		F.A.I. RTE.	SECTION	COUNTY	TOTAL SHEETS	SHEET NO.
SCALE: N.T.S.		290	(2727, ETC., 3131)RS-7	COOK	216	195
SHEET NO. 14 OF 15 SHEETS		STA.		TO STA.		
		FED. ROAD DIST. NO.		ILLINOIS FED. AID PROJECT		

TRAFFIC SYSTEMS CENTER (TY-1TSC-418*7)		CONTRACT NO. 60G53	
----------------------------------------	--	--------------------	--