


ROUTE	SECTION	COUNTY	TOTAL SHEETS	SHEET NUMBER
VARIOUS	2010-136 DTR	VARIOUS	11	6

CONTRACT 60N16

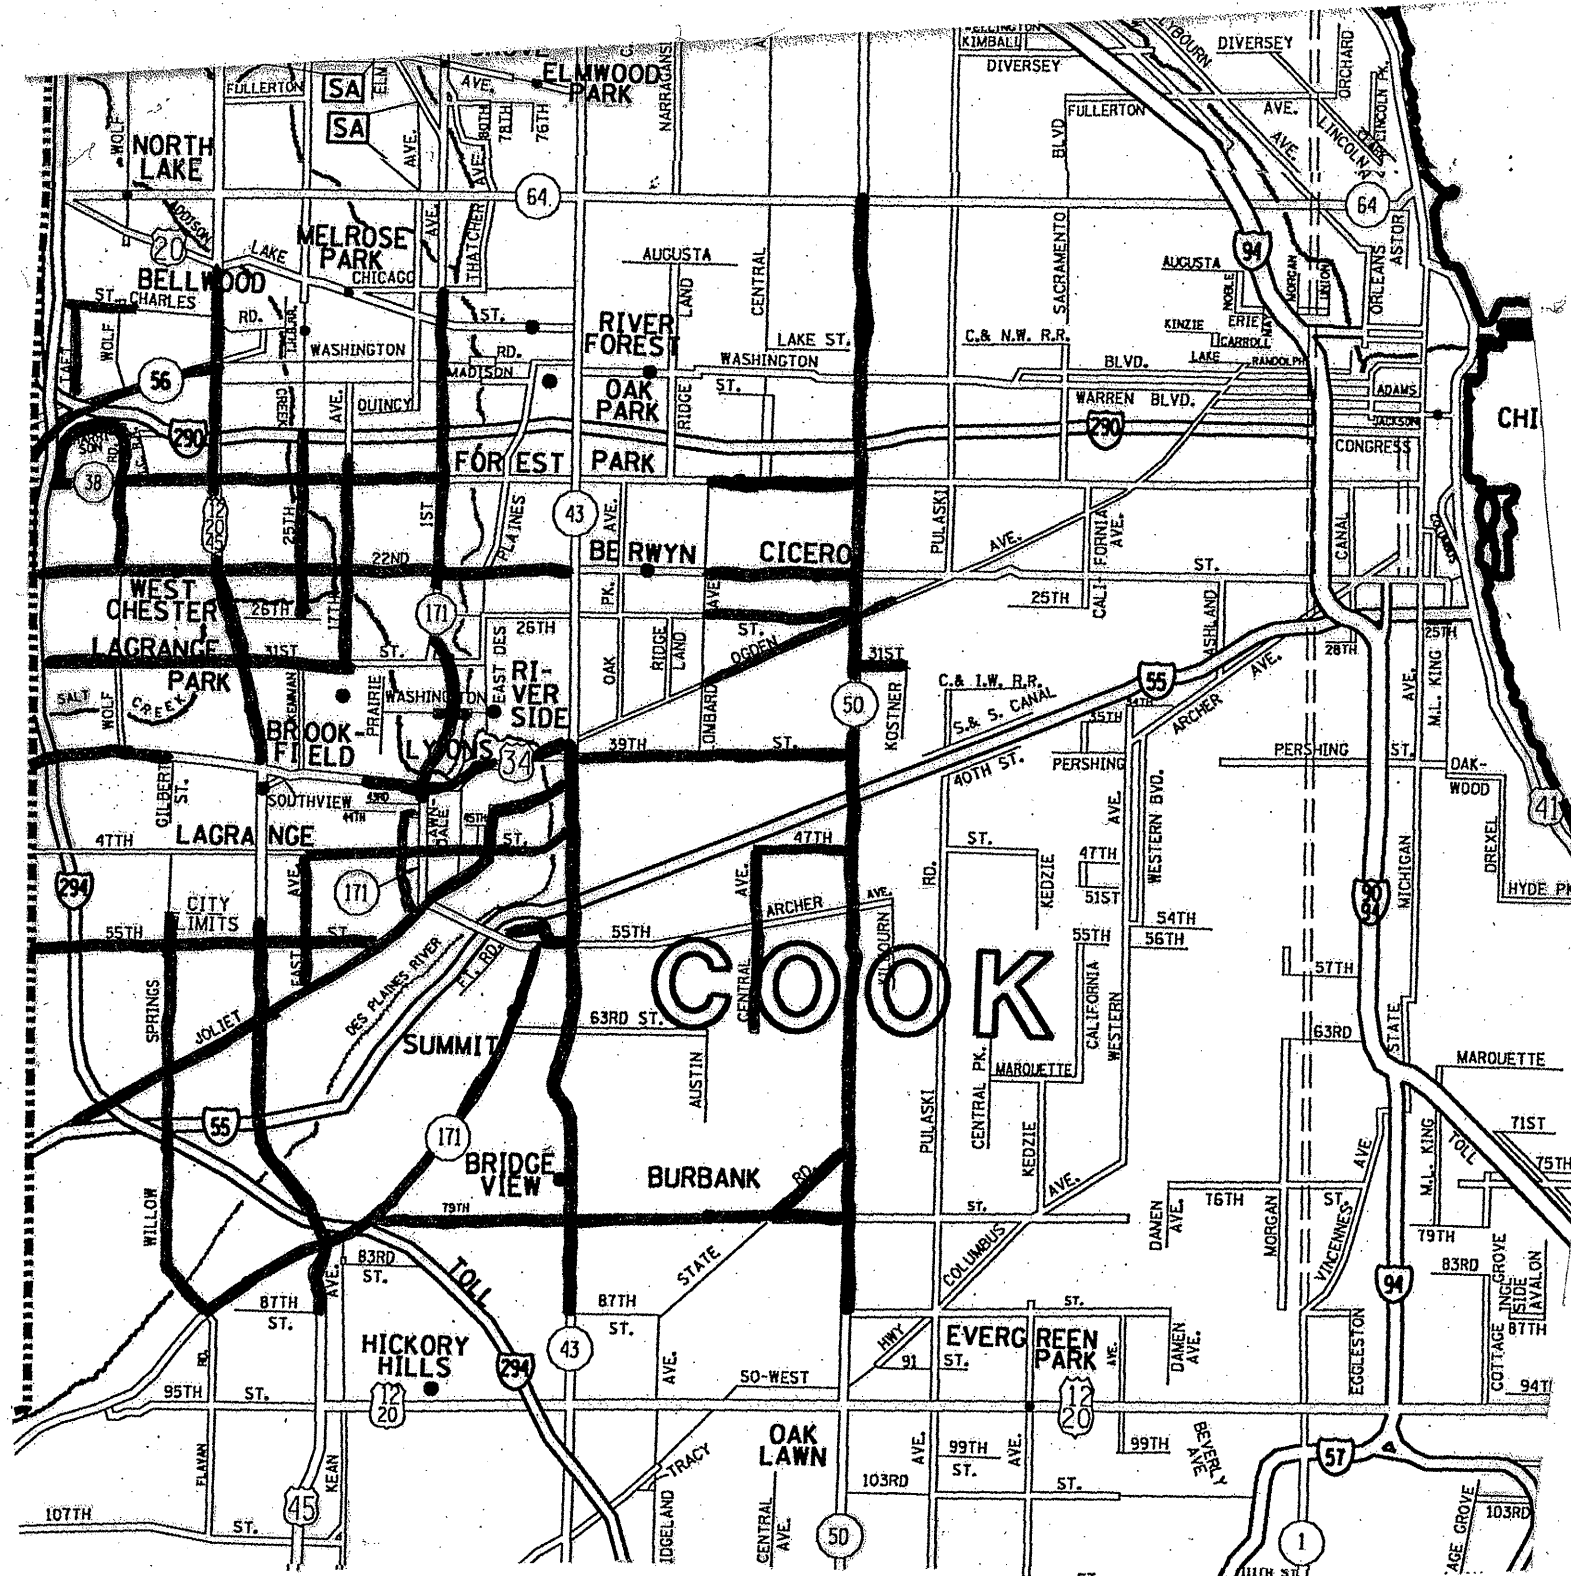

ILLINOIS DEPARTMENT OF TRANSPORTATION  
 HILLSIDE TEAM SECTION  
 TREE REMOVAL AND PRUNING