


© 2015 - GZA GeoEnvironmental, Inc. GZA-J:\81.0220766.00 to 81.0220799\81.0220784.01 IDOT 207-054 WO 01 Rapid Response\001AO_RMP Figures 2168\Figures\001AO_RMP 2168.dwg [DOT 001AO-RMP 2168-1] De



207-054 GZA-3 W.O. Number: 01AO	
Data Source: 2023 BING MAPS AERIAL IMAGERY	
Contract Number: 72295	BDE Sequence #: 27074
PESA: 4890	Route: FAP 745
IDOT Job Number: D-96-010-23	
City/County: QUINCY / ADAMS COUNTY	
Designed By: DMG	
Drawn By: DMG	
Checked By: JJR	
Approved By: JJR	
Date: 12-19-2025	

NO.	ISSUE/DESCRIPTION	BY	DATE
UNLESS SPECIFICALLY STATED BY WRITTEN AGREEMENT, THIS DRAWING IS THE SOLE PROPERTY OF GZA GEOENVIRONMENTAL, INC. (GZA). THE INFORMATION SHOWN ON THE DRAWING IS SOLELY FOR USE BY GZA'S CLIENT OR THE CLIENT'S DESIGNATED REPRESENTATIVE FOR THE SPECIFIC PROJECT AND LOCATION IDENTIFIED ON THE DRAWING. THE DRAWING SHALL NOT BE TRANSFERRED, REUSED, COPIED, OR ALTERED IN ANY MANNER FOR USE AT ANY OTHER LOCATION OR FOR ANY OTHER PURPOSE WITHOUT THE PRIOR WRITTEN CONSENT OF GZA. ANY TRANSFER, REUSE, OR MODIFICATION TO THE DRAWING BY THE CLIENT OR OTHERS, WITHOUT THE PRIOR WRITTEN EXPRESS CONSENT OF GZA, WILL BE AT THE USER'S SOLE RISK AND WITHOUT ANY RISK OR LIABILITY TO GZA.			
L 104 FROM WEST OF 38th ST. TO EAST OF 63rd ST. QUINCY ADAMS COUNTY, ILLINOIS			
207-054 GZA-3 W.O. Number: 01AO		RMP 2168 REGULATED SUBSTANCE MANAGEMENT AREA IDOT DISTRICT 6	
Data Source: 2023 BING MAPS AERIAL IMAGERY		PREPARED BY: GZA GeoEnvironmental, Inc. Engineers and Scientists www.gza.com	
Contract Number: 72295		PREPARED FOR: ILLINOIS DEPARTMENT OF TRANSPORTATION	
PESA: 4890		PROJ MGR: JJR	FIGURE
IDOT Job Number: D-96-010-23		REVIEWED BY: JJR	1-1
City/County: QUINCY / ADAMS COUNTY		CHECKED BY: JJR	SHEET NO. 1-OF-2
Designed By: DMG		DRAWN BY: DMG	
Drawn By: DMG		SCALE: 1:300	
Checked By: JJR		PROJECT NO.	
Approved By: JJR		81.0220784.01	
Date: 12-19-2025		DATE: 12-19-2025	

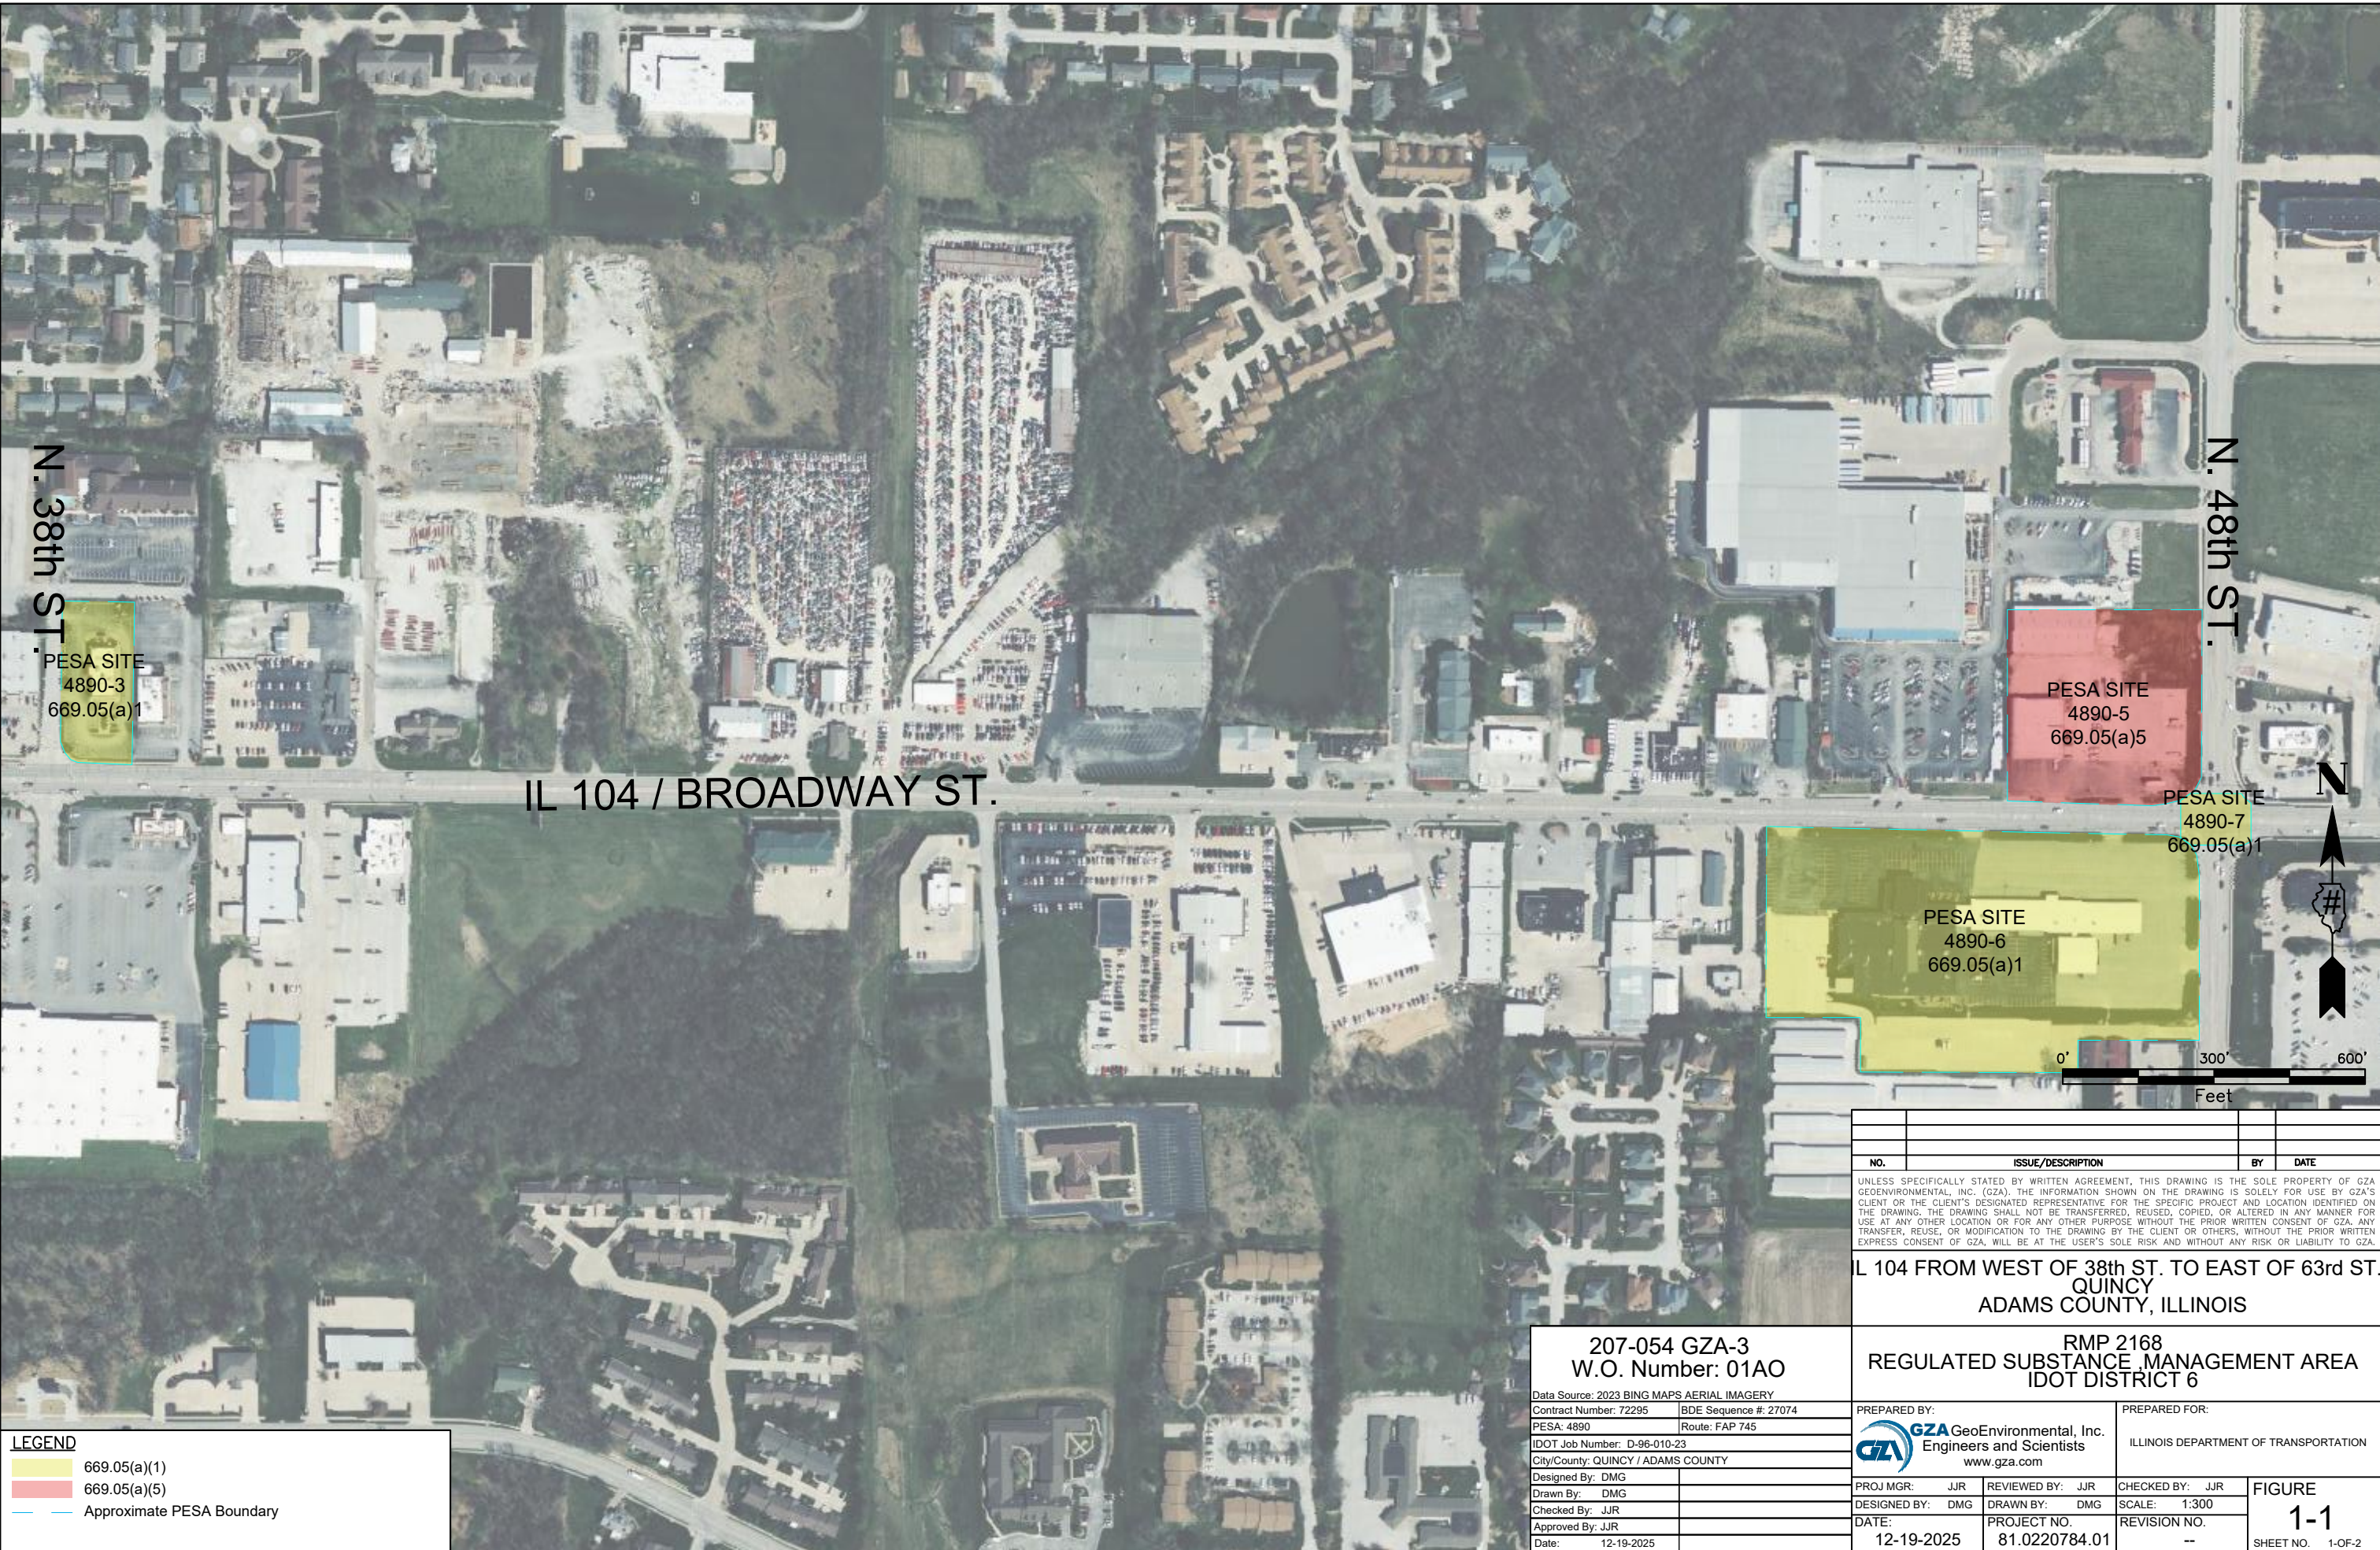