


STATE OF ILLINOIS
DEPARTMENT OF TRANSPORTATION

FOR INDEX OF SHEETS, SEE SHEET NO. 2

**PROPOSED
HIGHWAY PLANS**

**FAI ROUTE 57 (I-57 (DAN RYAN EXPWY))
I-90/94 (DAN RYAN EXPWY) TO WILL/KANKAKEE COUNTY LINE
SECTION 2025-2030-LR**

**EXPRESSWAY CLEANING (DEBRIS/LITTER REMOVAL)
COOK AND WILL COUNTIES
C-91-043-26**

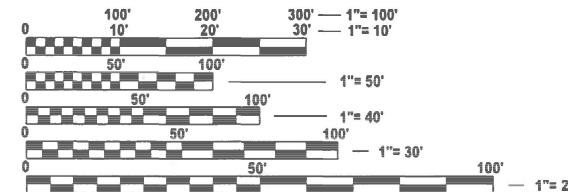

FULL SIZE PLANS HAVE BEEN PREPARED USING STANDARD
ENGINEERING SCALES. REDUCED SIZED PLANS WILL NOT
CONFORM TO STANDARD SCALES. IN MAKING MEASUREMENTS
ON REDUCED PLANS, THE ABOVE SCALES MAY BE USED.

J.U.L.I.E.
JOINT UTILITY LOCATION INFORMATION FOR EXCAVATION
1-800-892-0123
OR 811

PROJECT ENGINEER OSCAR OLIVEROS - (847) 705-4548
PROJECT MANAGER JACEK EJMONT - (847) 705-4641

CONTRACT NO. 80B84


GROSS LENGTH = x.xx FT. = x.xxx MILE
NET LENGTH = x.xx FT. = x.xxx MILE

F.A.I RTE.	SECTION	COUNTY	TOTAL SHEETS	HEET NO.
57	2025-2030-LR	ILLINOIS	5	1

FAI 94 /FAP 341 /FAI 1574 /FAI 394

COOK & WILL

D-91-037-26

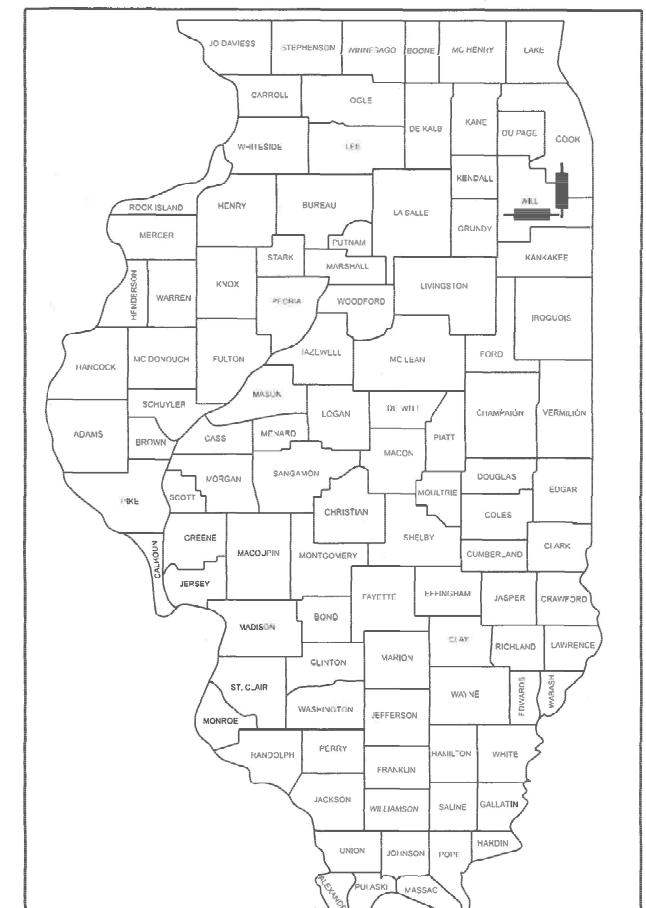

LOCATION OF SECTION INDICATED THUS: - ■ ■ ■

LOCATION MAP - SEE INDEX OF SHEETS

STATE OF ILLINOIS DEPARTMENT OF TRANSPORTATION	
SUBMITTED	Dec 12 2025 Tucker IR
REGIONAL ENGINEER	January 23 2026
ENGINEER OF DESIGN AND ENVIRONMENT	January 23 2026
DIRECTOR OF HIGHWAYS PROJECT IMPLEMENTATION	January 23 2026 Oscar Oliveros

**PRINTED BY THE AUTHORITY
OF THE STATE OF ILLINOIS**


INDEX OF SHEETS

1. TITLE SHEET
2. INDEX OF SHEETS AND STATE STANDARDS
3. GENERAL NOTES, SUMMARY OF QUANTITIES, & TYPICAL EXPRESSWAY CROSS-SECTIONS
4. I-57 EXPRESSWAY CLEANING LOCATION MAP
5. TRAFFIC CONTROL DETAILS FOR FREEWAY SHOULDER CLOSURES AND PARTIAL RAMP CLOSURES (TC-17)


STATE STANDARDS

701106-02 OFF-ROAD OPERATION MULTILANE, MORE THAN 15' AWAY
 701426-09 LANE CLOSURE, MULTILANE, INTERMITTENT OR MOVING OPER., FOR SPEEDS \geq 45 MPH
 701901-11 TRAFFIC CONTROL DEVICES


USER NAME = thanh.vo	DESIGNED -	REVISED -	STATE OF ILLINOIS DEPARTMENT OF TRANSPORTATION	INDEX OF SHEETS AND STATE STANDARDS						F.A.I	SECTION	COUNTY	TOTAL SHEETS	SHEET NO.
	DRAWN -	REVISED -		SCALE:	SHEET 1	OF 1	Sheets	STA.	TO STA.	57	2025-2030-LR	*	5	2
	CHECKED -	REVISED -												CONTRACT NO. 80B84
PLOT DATE = 10/7/2025	DATE -	REVISED -												ILLINOIS FED. AID PROJECT

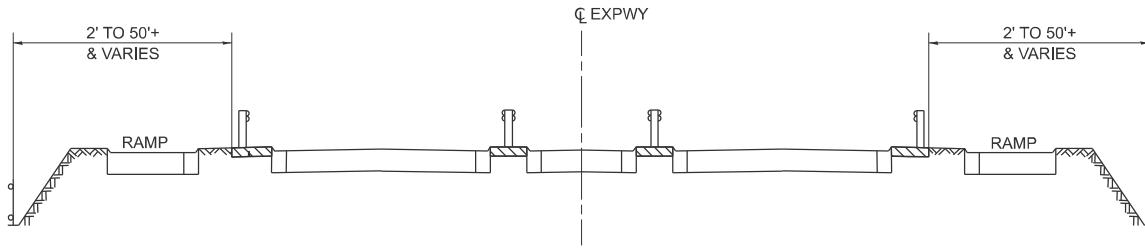


TYPICAL EXPRESSWAY CROSS-SECTION NO. 1

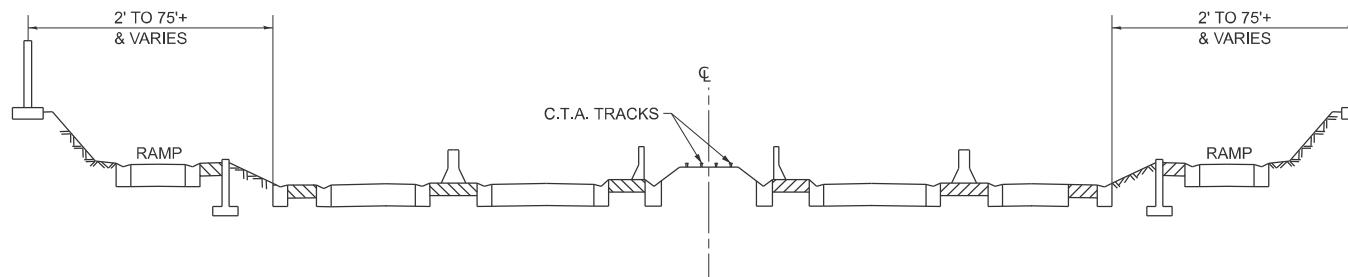


TYPICAL EXPRESSWAY CROSS-SECTION NO. 2

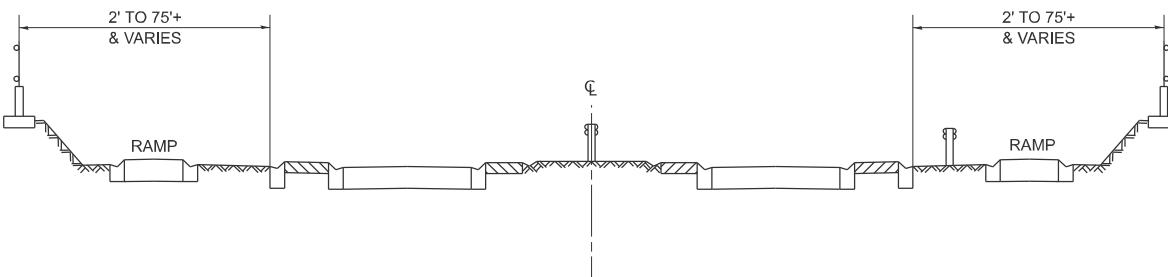

TYPICAL EXPRESSWAY CROSS-SECTION NO. 3

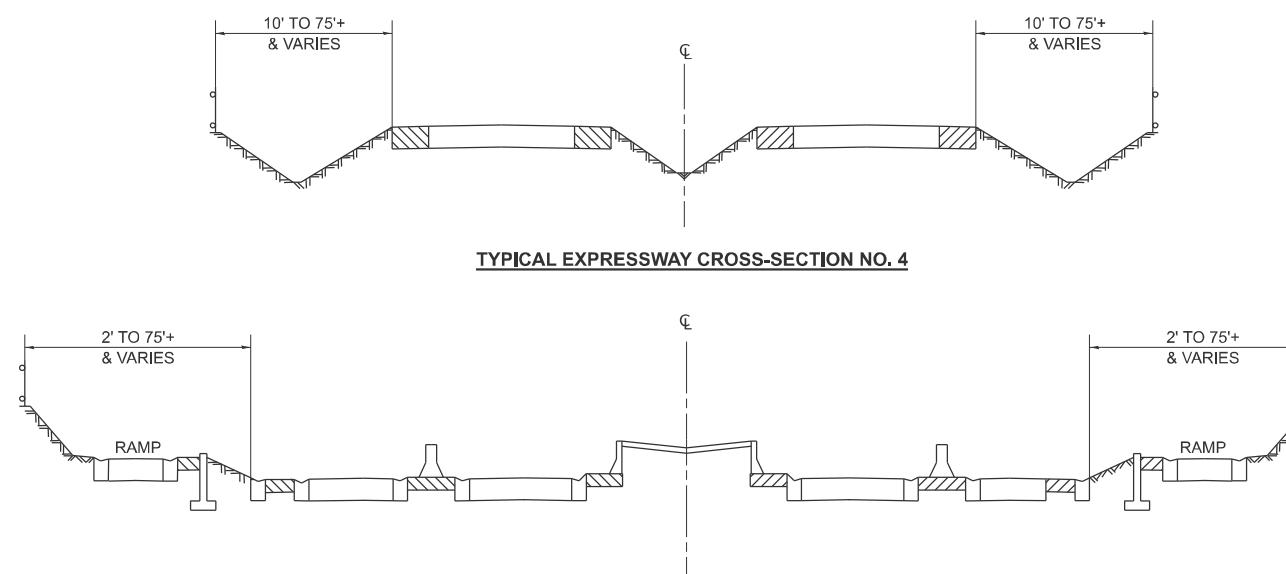

TYPICAL EXPRESSWAY CROSS-SECTION NO. 4

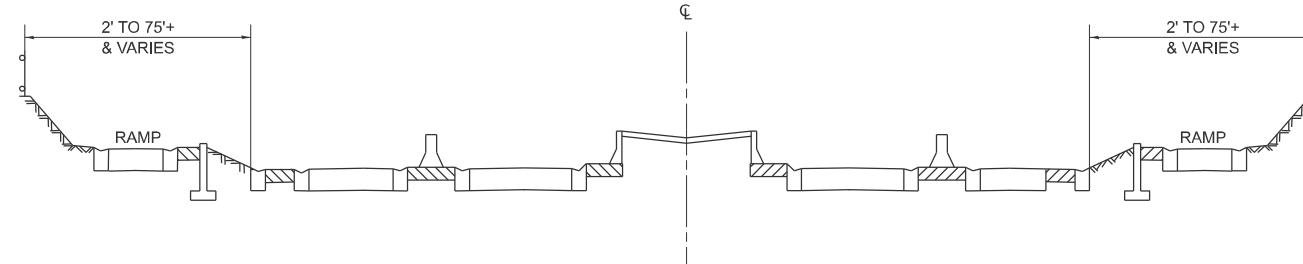

TYPICAL EXPRESSWAY CROSS-SECTION NO. 5


NOTES:

1. SCHEDULE MAY VARY AS DIRECTED BY THE ENGINEER.
2. NO DAILY CONTRACTOR WORK REQUESTS/SCHEDULING SHALL BE AUTHORIZED OR APPROVED TO START WHEN IT IS DETERMINED BY THE ENGINEER THAT WEATHER CONDITIONS WILL BE UNFAVORABLE. APPROVAL OF DAILY CONTRACTOR WORK SCHEDULE REQUEST SHALL BE SOLELY DETERMINED BY THE ENGINEER.
3. ALL SHOULDER CLOSURES SHALL BE IMMEDIATELY REMOVED DURING ALL ADVERSE WEATHER CONDITIONS WITHOUT EXCEPTION, INCLUDING BUT NOT LIMITED TO RAIN, WET ROAD SURFACE (SPRAY FROM TIRES), MIST, DRIZZLE, SLEET, SNOW, FOG AND ANY OTHER CIRCUMSTANCE DETERMINED UNSAFE BY THE ENGINEER. THE CONTRACTOR SHALL IMPLEMENT THIS CONTRACT REQUIREMENT IMMEDIATELY WITHOUT WAITING FOR DEPARTMENT'S INSTRUCTION.
4. NO WORK WILL BE ALLOWED ON THE FOLLOWING LEGAL HOLIDAYS UNLESS IT IS CONSIDERED AN EMERGENCY, IMMEDIATE HAZARD OR ANY WORK AS DESIGNATED BY THE DEPARTMENT THAT REQUIRES FIRST PRIORITY CORRECTIVE ACTION:

EASTER HOLIDAY
MEMORIAL DAY HOLIDAY
INDEPENDENCE DAY HOLIDAY
LABOR DAY HOLIDAY
THANKSGIVING HOLIDAY
CHRISTMAS HOLIDAY
NEW YEARS HOLIDAY

SUMMARY OF QUANTITIES

CODE NO.	ITEM	UNIT	COOK	WILL
			URBAN	100 % STATE 0044
X0326643	LITTER PICKING	MILE	563.4	355.5 207.9

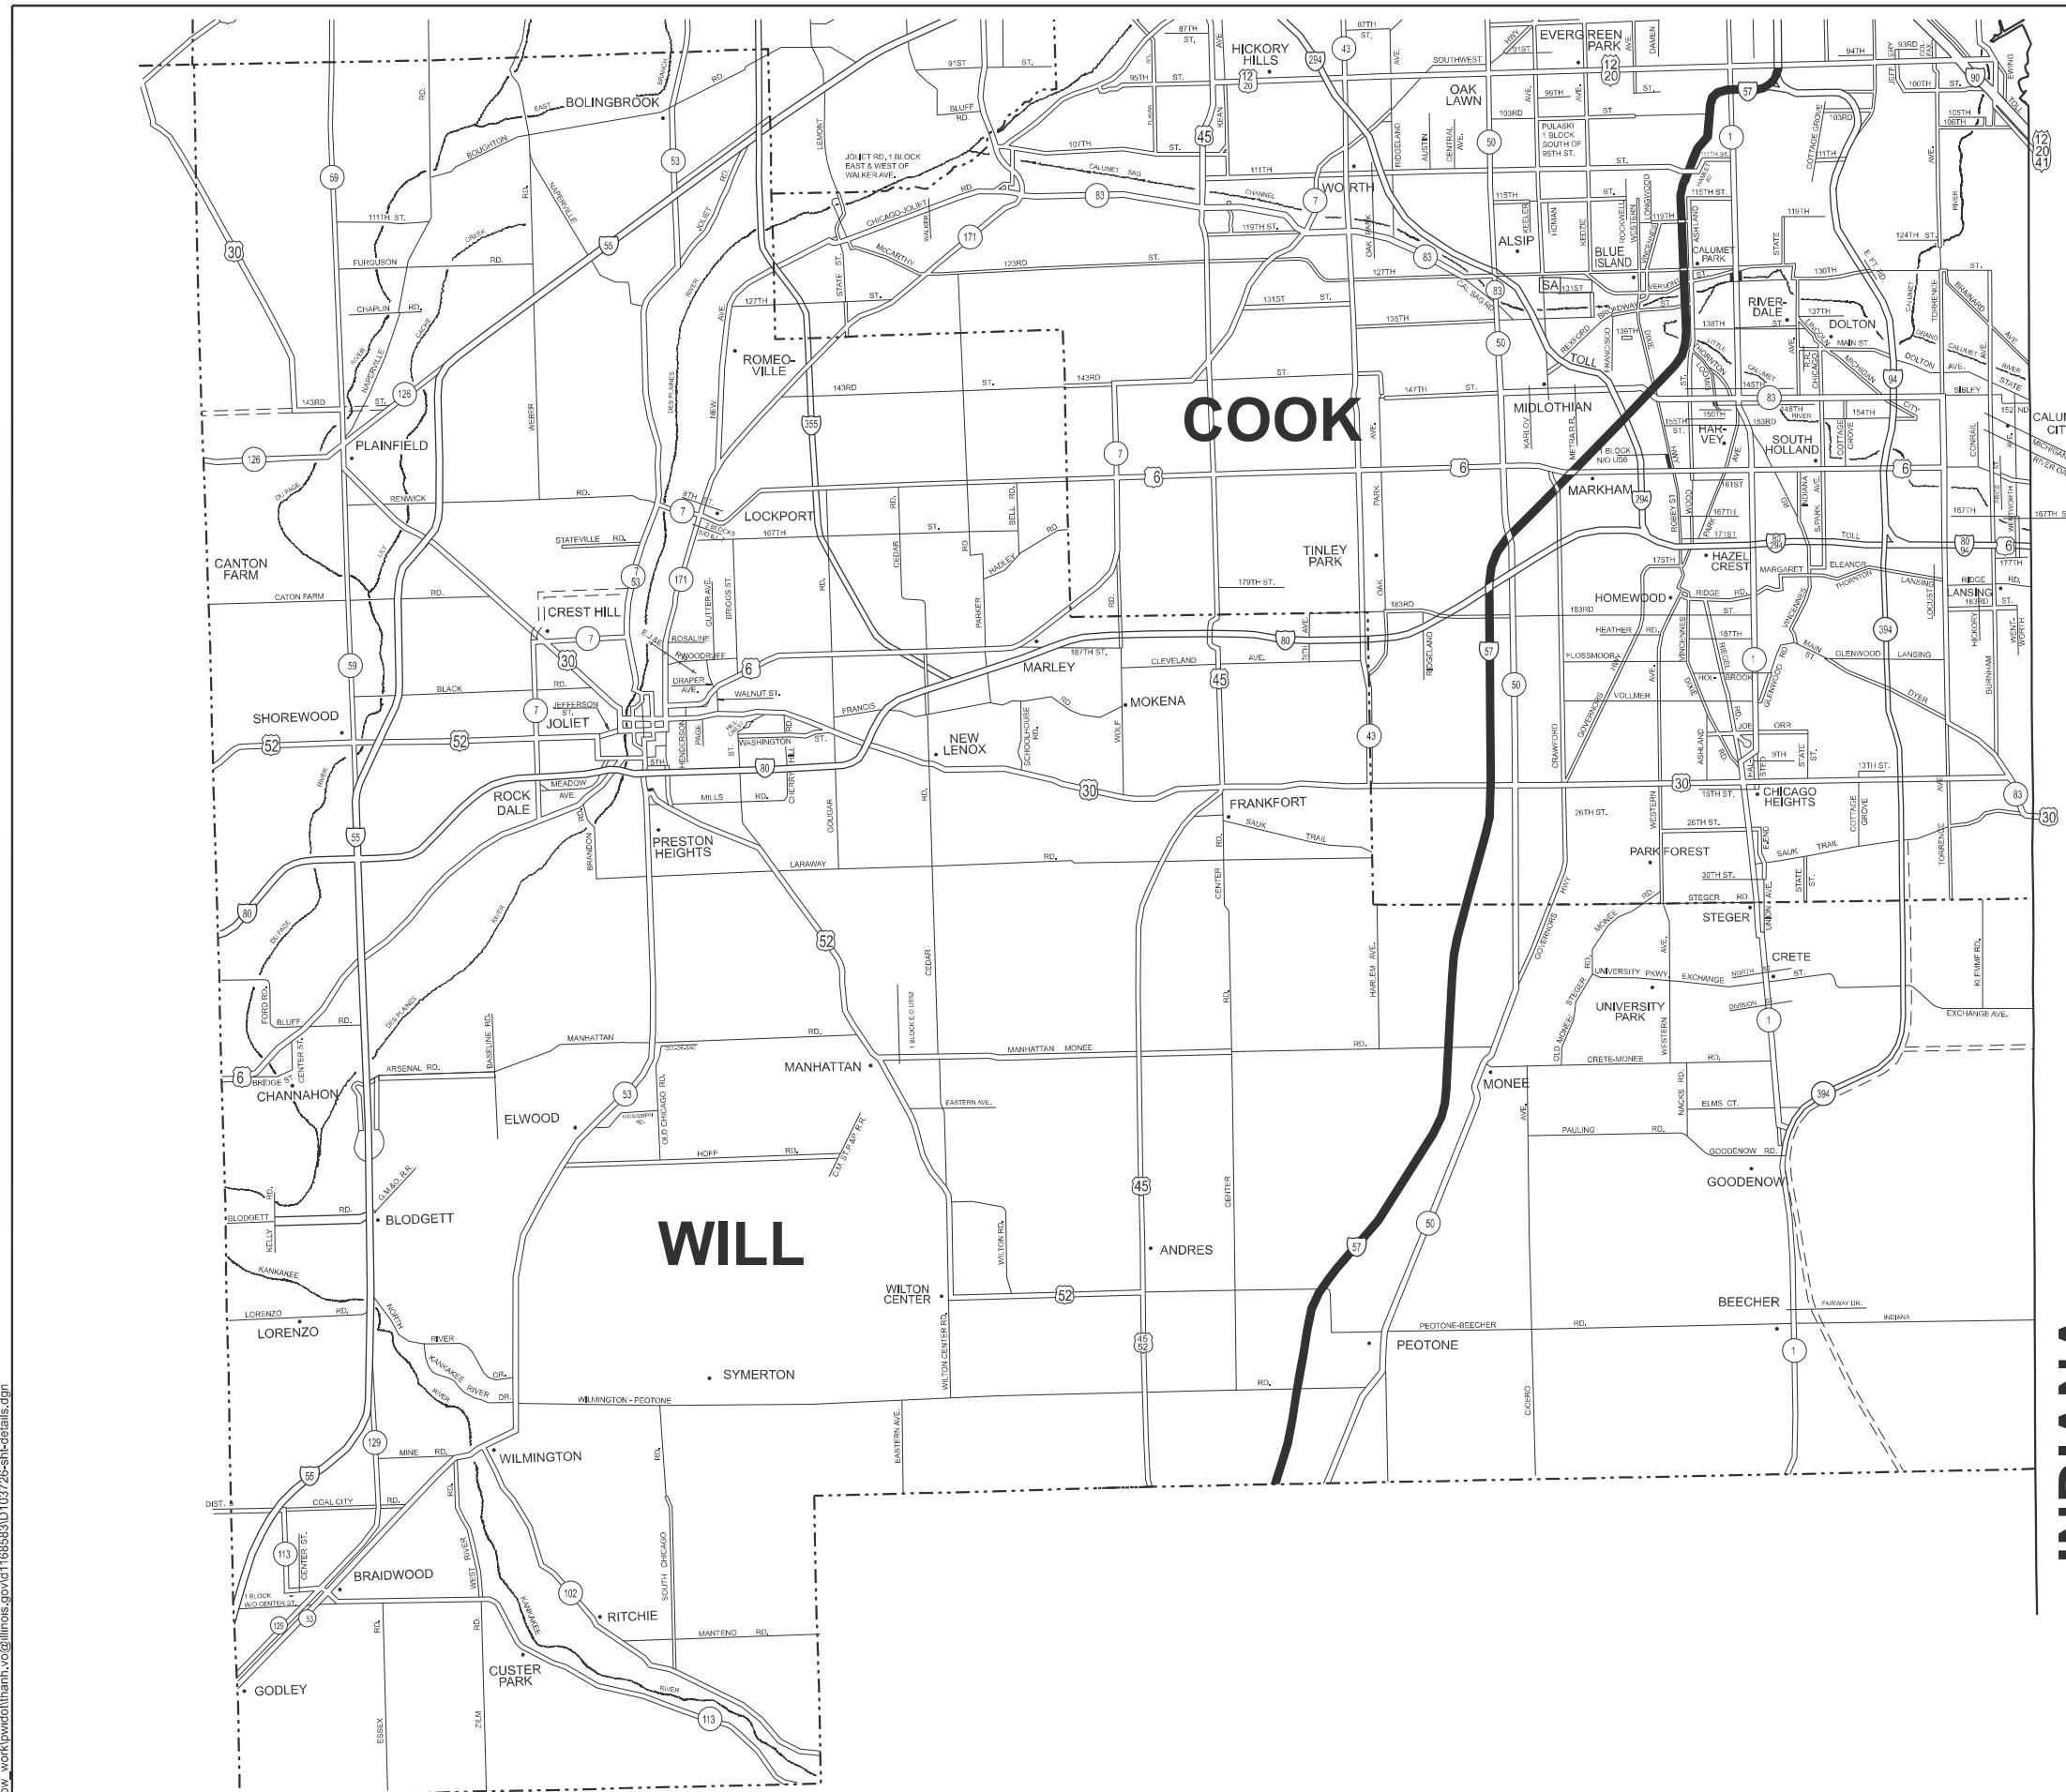

INDIANA

DISTRICT NO. 1

- STATE HIGHWAYS & EXPRESSWAYS WITHIN STATE JURISDICTION (EXCEPT TOLLWAYS)
- STATE HIGHWAYS & EXPRESSWAYS TO BE CLEANED
- - - FUTURE HIGHWAYS
- VARIOUS AGENCIES HIGHWAYS

I-57 EXPRESSWAY CLEANING LOCATION MAP

F.A.I. RTE.	SECTION	COUNTY	TOTAL SHEETS	SHEET NO.
57	2025-2030-LR	*	5	4
CONTRACT NO. 80B84				

ILLINOIS FED. AID PROJECT

COOK & WILL


USER NAME = thanh.vo	DESIGNED -	REVISED -
DRAWN -	REVISED -	
CHECKED -	REVISED -	
PLOT DATE = 10/7/2025	DATE -	REVISED -

STATE OF ILLINOIS
DEPARTMENT OF TRANSPORTATION




FAI 94/FAP 341/ FAI 1574/FAI 394


PARTIAL RAMP CLOSURE DETAILS

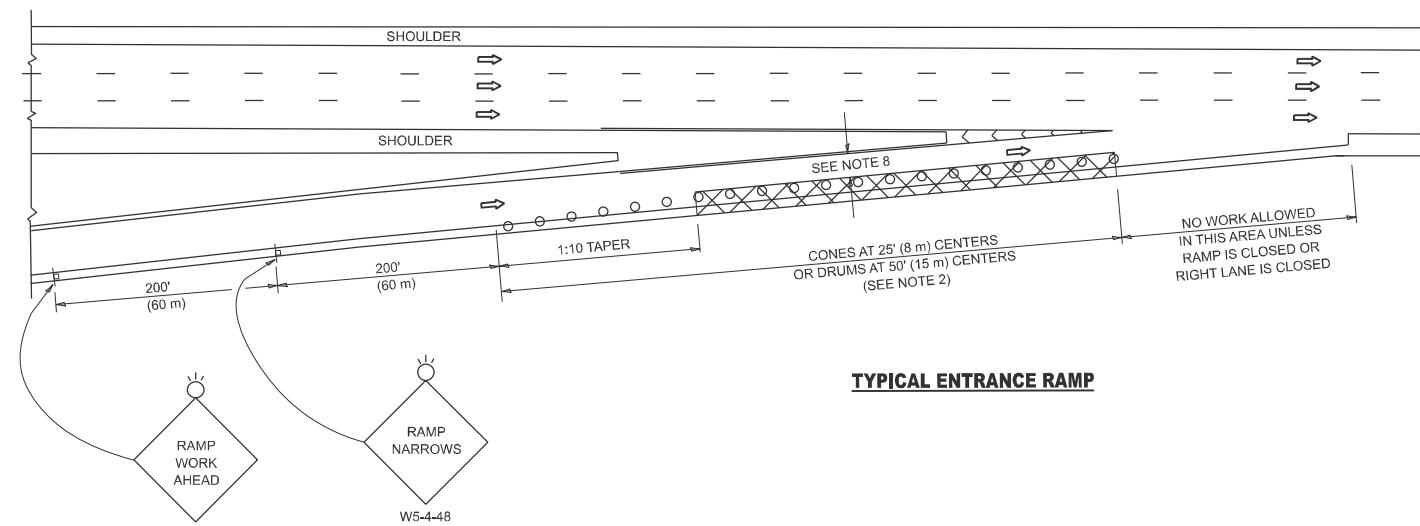

TYPICAL ENTRANCE RAMP

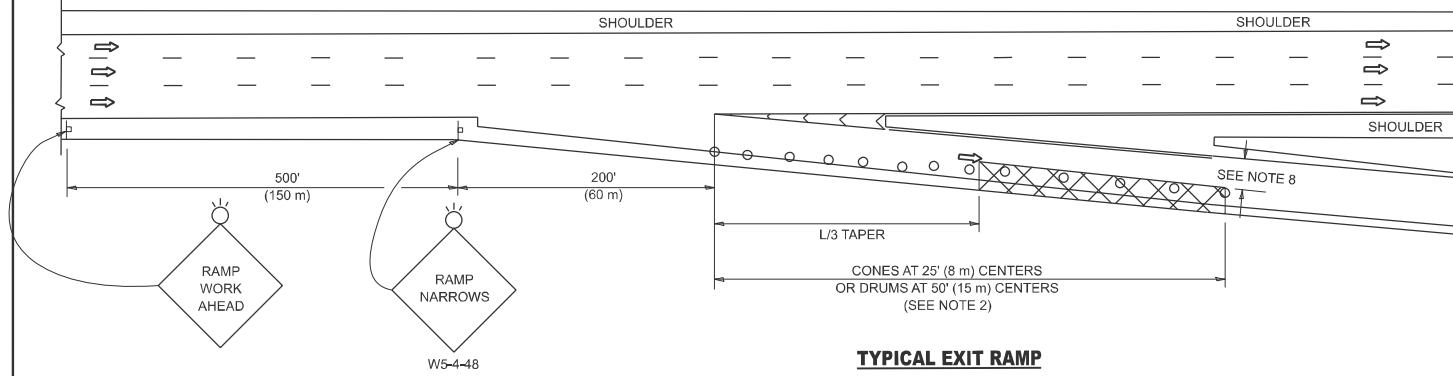

TYPICAL EXIT RAMP

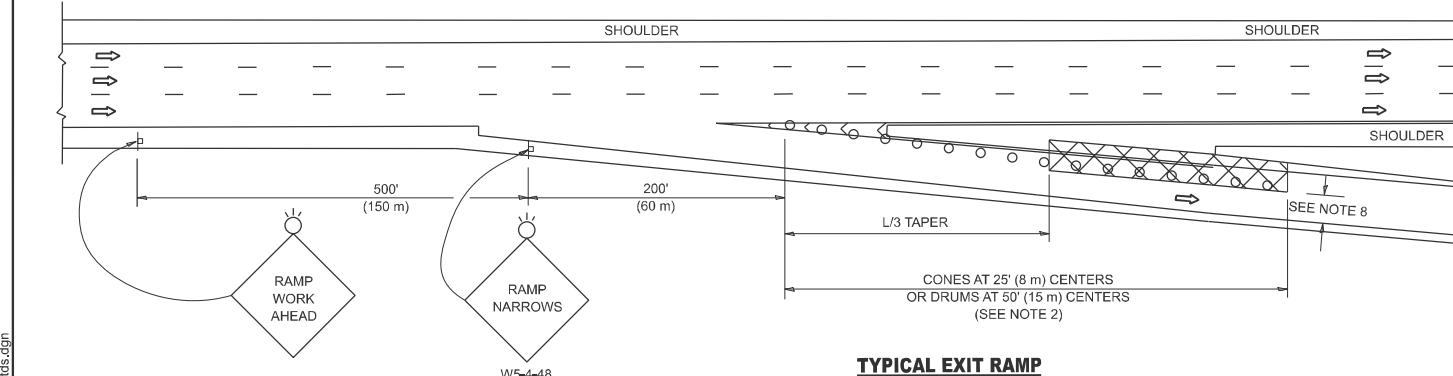

TYPICAL EXIT RAMP

SYMBOLS


-
-
-
-
-
-

GENERAL NOTES:


1. THE "L" DISTANCE EQUALS:

SPEED LIMIT 45 mph (80 km/h) OR GREATER: $W = \text{WIDTH OF OFFSET IN FEET (METERS)}$ $S = \text{NORMAL POSTED SPEED MPH (KM/H)}$	FORMULAS $L=0.65(W)(S)$ $L=(W)(S)$
---	---
2. TYPE II BARRICADES OR DRUMS ARE REQUIRED FOR ALL NIGHTTIME CLOSURES. TYPE II BARRICADES OR DRUMS WITH MONODIRECTIONAL STEADY BURN LIGHTS ARE REQUIRED FOR DELINEATING OBSTACLES, EXCAVATIONS, OR HAZARDS EXCEEDING 100 FT (30m) IN LENGTH AT NIGHT.
3. ALL SIGNS SHALL BE POST MOUNTED IF THE CLOSURE TIME EXCEEDS FOUR DAYS.
4. FLASHING LIGHTS SHALL BE USED DURING THE HOURS OF DARKNESS AND SHALL BE INSTALLED ABOVE THE FIRST TWO SETS OF SIGNS.

SHOULDER CLOSURE DETAILS

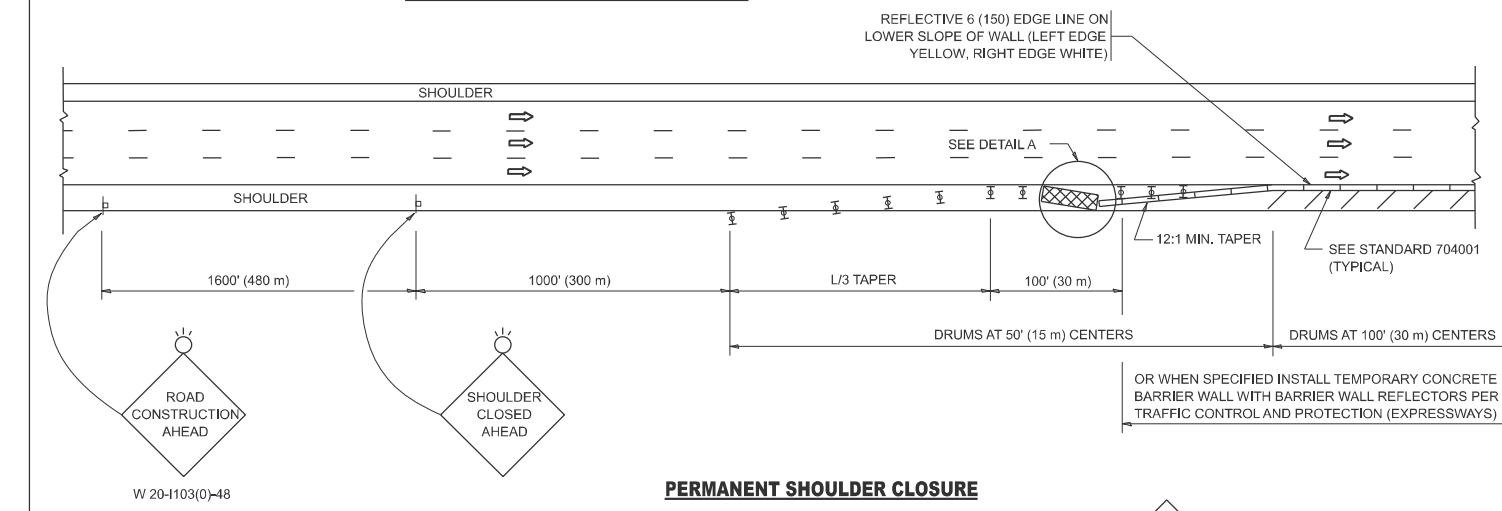


PERMANENT SHOULDER CLOSURE

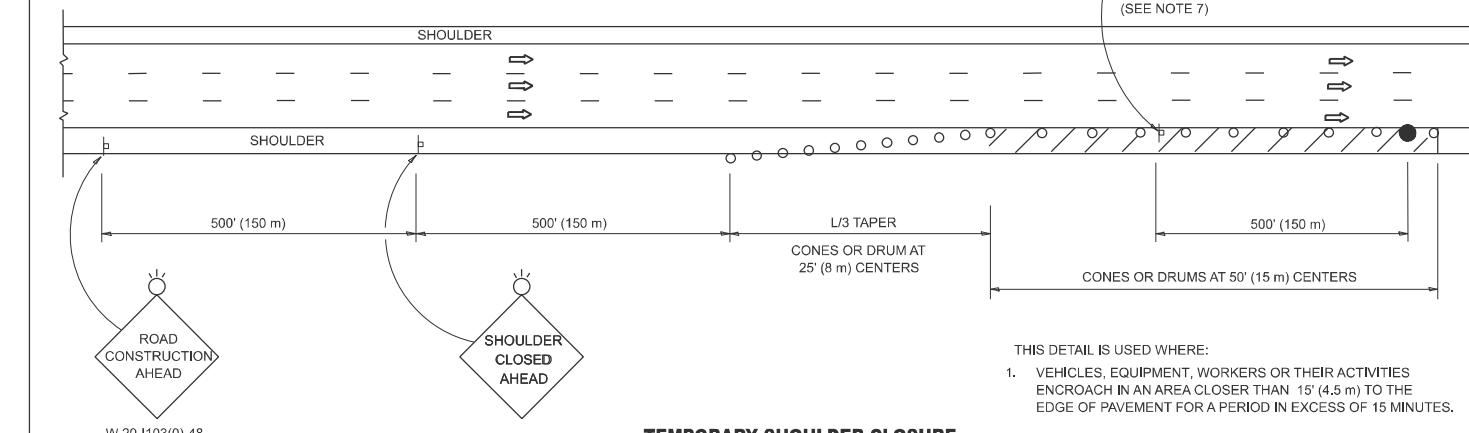

TEMPORARY SHOULDER CLOSURE

THIS DETAIL IS USED WHERE:

1. VEHICLES, EQUIPMENT, WORKERS OR THEIR ACTIVITIES ENCROACH IN AN AREA CLOSER THAN 15' (4.5 m) TO THE EDGE OF PAVEMENT FOR A PERIOD IN EXCESS OF 15 MINUTES.

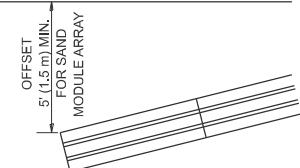

DETAIL "A"
IMPACT ATTENUATOR, TEMPORARY
(SEE NOTE 5)

5. THE IMPACT ATTENUATOR, TEMPORARY IS NOT REQUIRED WHEN THE TEMPORARY CONCRETE BARRIER WALL IS PROTECTED BY OR IS TIED INTO THE EXISTING GUARDRAIL. IF OFFSET IS LESS THAN 5 FEET USE NARROW USE TYPE DEVICE TO MEET NCHRP350/MASH.
6. AUTHORIZATION FROM THE DISTRICT'S BUREAU OF TRAFFIC IS REQUIRED FOR ALL FREEWAY CLOSURES.
7. THE FLAGGER AND FLAGGER SIGN ARE REQUIRED AT THE ABOVE WORK SITES WHEN:
 - a. FOUR OR MORE WORK VEHICLES ENTER THE TRAFFIC LANES IN A ONE HOUR PERIOD,
 - b. THE WORK ACTIVITY REQUIRES FREQUENT ENCROACHMENT INTO THE LANE OPEN TO TRAFFIC.
 THE FLAGGER SHALL BE STATIONED APPROXIMATELY 100' (30 m) TO 200' (60 m) IN ADVANCE OF THE WORKERS.
8. 12' MIN. WIDTH TANGENT SECTION
16' MIN. WIDTH CURVE SECTION.

9. TEMPORARY SHOULDER AND NON-SYSTEM INTERCHANGE PARTIAL RAMP CLOSURES ARE ALLOWED WEEKDAYS BETWEEN 9:00 A.M. AND 3:00 P.M. AND BETWEEN 7:00 P.M. AND 5:00 A.M. OR AS APPROVED BY THE EXPRESSWAY TRAFFIC OPERATIONS ENGINEER. PERMANENT SHOULDER AND PARTIAL RAMP CLOSURES WILL ONLY BE PERMITTED IF CALLED FOR IN THE PLANS OR AS APPROVED BY THE EXPRESSWAY OPERATIONS ENGINEER.

ALL DIMENSIONS ARE IN INCHES (MILLIMETERS)
UNLESS OTHERWISE SHOWN.

STATE OF ILLINOIS
DEPARTMENT OF TRANSPORTATION

TRAFFIC CONTROL DETAILS FOR FREEWAY
SHOULDER CLOSURES AND PARTIAL RAMP CLOSURES

USER NAME = thanh.vo	DESIGNED -	REVISED - M.D. 06-13
DRAWN - D.W.S.		REVISED - M.D. 01-18
CHECKED -		REVISED - M.D. 10-20
PLOT DATE = 10/7/2025	DATE - 11-96	REVISED - D.S. 05-24

F.A.I. 57	SECTION 2025-2030-LR	COUNTY +	TOTAL SHEETS 5	SHEET NO. 5
TC-17				CONTRACT NO. 80B84