

ASBESTOS SURVEY REPORT

PTB 196-032
Asbestos Survey for Building Demolition (I-80)
664 River Street, Joliet, Illinois
Region One/District One

Prepared for:



Illinois Department of Transportation
District 1

Submitted to:

WSP USA
30 N. LaSalle Street
Chicago, IL, 60602

Prepared by:



January 2, 2026



735 Remington Road
Schaumburg, IL 60173
Tel: 630.994.2600
www.gsg-consultants.com

January 2, 2026

David Skaleski, P.E.
Project Manager
WSP USA
30 N. LaSalle Street, Suite 4200
Chicago, Illinois 60602

Asbestos Survey Report
PTB 198-003
FAI-80 (I-80) over Des Plaines River Bridge
Job N. D-91-204-19
664 River Street, Joliet, IL
Parcel No. 1P10173

Dear Mr. Skaleski:

GSG Consultants Inc has conducted an Asbestos Survey for the above referenced property in accordance with our contractual agreement. The report provides a description of the site, survey methodology, analytical results, abatement cost estimates, and recommendations.

Should you have any questions or require additional information, please call us at 630-994-2600.

Prepared by:

A handwritten signature in black ink that appears to read "epahomi".

Erin Pahomi
Asbestos Building Inspector
Inspector License No: 100-20674

January 2, 2026

Date

Reviewed By:

A handwritten signature in black ink that appears to read "kyle boyd".

Kyle Boyd, CIH, CHMM
Director of Industrial Hygiene

January 2, 2026

Date

QA Manager:

A handwritten signature in black ink that appears to read "ala sassila".

Ala E. Sassila, Ph.D., PE

January 2, 2026

Date

TABLE OF CONTENTS

1.0	INTRODUCTION	4
2.0	SURVEY METHODOLOGY	5
2.1	VISUAL INSPECTION	5
2.2	SAMPLING PROCEDURES.....	5
2.3	QUANTIFICATION.....	6
3.0	ANALYTICAL RESULTS.....	8
3.1	TESTING PROCEDURES	8
3.2	FINDINGS.....	8
4.0	RECOMMENDATIONS.....	9
5.0	LIMITATIONS	11
6.0	CERTIFICATION	12

TABLES

Table 1	Materials Sampled for ACM.....	2
----------------	---------------------------------------	----------

EXHIBITS

Figure 1 **Asbestos Bulk Sampling Locations**

Figure 2 **Asbestos-Containing Materials Locations**

APPENDICES

Appendix A	Analytical Testing Results
Appendix B	Reference Photographs
Appendix C	Inspector Licenses and Training Certificates
Appendix D	Laboratory Accreditations

ACRONYMS AND ABBREVIATIONS

ACM	Asbestos-Containing Material
ACBM	Asbestos-Containing Building Material
CFR	Code of Federal Regulations
COC	Chain of Custody
GSG	GSG Consultants, Inc.
IDOT	Illinois Department of Transportation
IDPH	Illinois Department of Public Health
NESHAP	National Emissions Standards for Hazardous Air Pollutant
NVLAP	National Voluntary Laboratory Accreditation Program
OSHA	Occupational Safety and Health Administration
PLM	Polarized Light Microscopy
RACM	Regulated Asbestos-Containing Material
TSI	Thermal System Insulation
USEPA	United States Environmental Protection Agency

SURVEY SUMMARY

SITE INFORMATION			
FAP Route: County: Section: IDOT Job No. Parcel No.	FAI-80 (I-80) Will N/A D-91-204-19 1P10173	Address: City, State, Zip Property Type: Construction Date: Building Size:	664 River Street Joliet, IL 60436 Single-Family Residential 1913 880 SF

ASBESTOS CONTAINING MATERIALS		
Survey Date:	December 4, 2025	
Weather Conditions:	16°F, Sunny	
By Whom:		
Firm:	GSG Consultants, Inc	
Inspector:	Timothy Walsh	
IDPH License No.	100-08900	
Results:	Number of Material Types Sampled	<u>15</u>
	Number of Samples Collected:	<u>45</u>
	Number of Materials Tested Positive:	<u>1</u>
	Was Friable ACM Found?	<u>No</u>
	Were Roofing Materials Sampled?	<u>Yes</u>
	Are There Unique State or Local Requirements?	<u>No</u>
Laboratory Used:	Name: Stat Analysis Corporation (Sterling Labs) Address: 2242 W. Harrison Street, Chicago, Illinois NVLAP: 101202-0	
Building Access Limitations:	None	

ASBESTOS-CONTAINING MATERIALS (ACM) SURVEY RESULTS:

Parcel No. 1P10173
Residential Property
664 River Street, Joliet, Illinois

Table 1 provides a list of the homogeneous building material types that were sampled as part of the asbestos survey and the laboratory testing results.

HA No.	Material Description	Location	Type ⁽¹⁾	Condition	Friable	% Asbestos*	# of Samples	Estimated Quantity ⁽²⁾
1 & 2	12"x12" Light Brown Floor Tile & Mastic	Kitchen & Bathroom	Misc.	Good	No	ND	3	N/A
3 & 4	12"x12" Tan & Grey Floor Tile & Mastic	Kitchen & Bathroom	Misc.	Good	No	ND	3	N/A
5 & 6	12"x12" White Floor Tile & Mastic	Kitchen & Bathroom	Misc.	Good	No	ND	3	N/A
7	Drywall System (Drywall, Tape, & Compound)	Throughout	Misc.	Good	No	ND	3	N/A
8	Plaster Ceiling	Throughout	Surf.	Good	No	ND	3	N/A
9	Chimney Brick	Basement	Misc.	Good	No	ND	3	N/A
10	1'x1' White Ceiling Tile	Bedroom #1	Misc.	Good	Yes	ND	3	N/A
11	Brown Transite Siding	Exterior	Misc.	Good	No	Chrysotile 10-15%	3	800 SF
12	Exterior White Door Caulk	Exterior	Misc.	Good	No	ND	3	N/A
13	Exterior White Window Caulk	Exterior	Misc.	Good	No	ND	3	N/A
14	Roofing Material (First Layer)	House Roof & Garage Roof	Misc.	Good	No	ND	3	N/A
15	Roofing Material (Second Layer)	House Roof & Garage Roof	Misc.	Good	No	ND	3	N/A
Total Estimated Quantity of ACM								800 SF

(1) TSI= Thermal System Insulation, Surf. = Surfacing Material, and Misc. = Miscellaneous.

(2) Quantities are estimates only, all quantities must be field verified.

1.0 INTRODUCTION

GSG Consultants Inc. (GSG) conducted an Asbestos Survey at Parcel No. 1P10173 located at 664 River Street in Joliet, Illinois. The site is improved with a one-story, single-family house that is approximately 880 square feet in size and includes an attic and a basement. The interior walls and ceilings are plaster, drywall, and ceiling tile and the floors are wood and floor tile. The building exterior is of masonry construction and transite siding with an asphaltic shingled roof.

GSG conducted the asbestos survey to satisfy requirements of the United States Environmental Protection Agency (USEPA) regulations under 40 CFR Part 61, Subpart M of the National Emission Standards for Hazardous Air Pollutants (NESHAP) and applicable state and local regulations. This was accomplished by conducting a visual inspection of the structures to be impacted by the planned demolition and collecting samples of suspect Asbestos-Containing Material (ACM) based on these observations.

The results, findings, conclusions, and recommendations expressed in this report are based on conditions observed during GSG's survey of the project area. The information contained in this report represents conditions at the time of the survey and may not accurately represent conditions at a later date. The conclusions in this report are based on conditions observed in accessible areas of the project area. The possibility exists that suspect hazardous building materials or conditions may exist within wall cavities, voids, or other areas hidden from view which were not observed and cannot be ruled out. Any additional potential hazardous building materials encountered that will be disturbed during the demolition activities and that differ from the materials assessed during this survey, were hidden from view, or were located in an area not accessible will require further sampling and analysis prior to disturbance. The estimated quantities provided herein should be considered approximate and are accurate to the extent allowable under the terms and conditions of our contract. This report has been prepared with generally accepted industry practices and procedures. No other warranty, either expressed or implied, is made.

The investigation did not include access or inspection of confined spaces, underground piping, conduits, and building footings, if any. Materials associated with electrical components and energized equipment were not safely accessible and were not sampled.

2.0 SURVEY METHODOLOGY

The asbestos survey was conducted in compliance with the United States Environmental Protection Agency (USEPA) National Emissions Standards for Hazardous Air Pollutants (NESHAPs), applicable state of Illinois and local asbestos regulations. NESHAP regulations defined Regulated Asbestos-Containing Material (RACM) as a friable asbestos material, a Category I non-friable ACM that has become friable, a Category I non-friable ACM that will be or has been subjected to sanding, grinding, cutting or abrading, or Category II non-friable ACM that has a high probability of becoming or has become crumbled, pulverized, or reduced to powder by the forces acting on it during demolition or renovation. The materials were then classified with regard to whether they are friable or non-friable and classified as Class I or Class II non-friable materials, using the following definitions.

- **Friable:** NESHAP defines a friable ACM as any material containing more than one percent (1%) asbestos, which, when dry, may be crumbled, pulverized, or reduced to powder by hand pressure, and includes previously non-friable material where previously non-friable material becomes damaged to the extent that it may be crumbled, pulverized, or reduced to powder by hand pressure.
- **Category I Non-friable ACM:** NESHAP defines a Category I non-friable ACM as packing, gaskets, resilient floor covering (except vinyl sheet flooring products that are considered friable), and asphalt roofing products that contain more than one (1) percent asbestos as determined using the method specified in **Appendix A**, Subpart F, 40 CFR Part 763, Section 1, Polarized Light Microscopy (PLM).
- **Category II Non-friable ACM:** means any material, excluding Category I non-friable ACM, containing more than 1 percent asbestos as determined using the methods specified in **Appendix A**, Subpart F, 40 CFR Part 763, Section 1, PLM that, when dry, cannot be crumbled, pulverized, or reduced to powder by hand pressure.

The survey consisted of three major activities: visual inspection, sampling, and quantification of building materials. A brief description of each of the above elements is provided in the following sections.

2.1 Visual Inspection

The inspector conducted an initial building walkthrough to determine the presence and condition of suspect ACM that were accessible and/or exposed. The survey consisted of accessing accessible areas of the buildings to identify and quantify suspect ACM. The inspector identified Homogeneous Areas (HA) comprised of building materials that appear similar throughout in terms of color and texture and assumed date of installation. Materials that were similar in general appearance were grouped into homogeneous sampling areas. Following the EPA inspection protocol, each identified suspect homogeneous material was placed in one of the following EPA classifications:

1. Surfacing Materials (spray or trowel applied to building members)
2. Thermal System Insulation (materials generally applied to various mechanical systems)
3. Miscellaneous Materials (any materials which do not fit either of the above categories)

2.2 Sampling procedures

The asbestos inspector collected a representative number of samples from each HA. Building materials identified

2.0 Survey Methodology**664 River Street, Joliet, IL**

as concrete (not including cement panels or pipe and soft concrete), glass (including fiberglass), wood, masonry, metal, and plastic are not considered suspect ACM and were not sampled. The survey included destructive, intrusive, and/or exploratory testing unless specifically prohibited by IDOT. Destructive sampling is performed to identify materials that are concealed or obstructed. Concealed or obstructed areas include but are not limited to wall cavities, pipe chases, spaces above fixed ceilings, materials located under carpeting or subfloors, and ceramic tile grout/adhesive. Bulk samples of suspect ACM were collected in general accordance with NESHAP sampling protocols, based on the results of the visual observation. Representative samples of suspect materials were collected of each HA.

A total of forty-five (45) bulk samples of suspect ACM, three (3) samples for each of the fifteen (15) homogeneous areas, were collected from various homogeneous areas of the building. Bulk samples were collected from the following materials/homogeneous area(s):

- 12"x12" Light Brown Floor Tile & Mastic
- 12"x12" Tan & Grey Floor Tile & Mastic
- 12"x12" White Floor Tile & Mastic
- White Drywall System (Drywall, Tape, & Compound)
- White Plaster Ceiling
- Chimney Brick
- 1'x1' White Ceiling Tile
- Transite Siding, Brown
- Exterior White Door Caulk
- Exterior White Window Caulk
- Black Roofing Material (First Layer)
- Black Roofing Material (Second Layer)

Exhibit 1, Suspect ACM Sample Locations, shows the approximate locations of the suspect ACM collected during the field survey. Samples were placed in new sealable containers and labeled with unique sample numbers using an indelible marker. All non-disposable sampling equipment was wet-wiped and cleaned before and after each use. Bulk material samples were collected in 4-milliliter plastic bags and tightly sealed for transport to the laboratory. Bulk samples were submitted under a strict chain-of-custody (COC) protocol to Stat Analysis Corporation (Sterling Labs) in Chicago, Illinois.

2.3 Quantification

The inspector estimated the quantities of accessible and/or exposed materials that were suspected of containing asbestos using a measuring wheel and/or visual estimation. Actual quantities may differ between visually estimated values and physical measurements. The asbestos abatement contractor is responsible for verifying reported quantities of ACM

3.0 ANALYTICAL RESULTS

3.1 Testing Procedures

Stat Analysis Corporation (Sterling Labs) analyzed the bulk samples using PLM method with dispersion staining techniques per USEPA methodology “Method for the Determination of Asbestos in Bulk Building Materials, EPA/600/R-93/116, July 1993”. This is a standard method of analysis in optical mineralogy and the currently accepted method for the determination of asbestos in bulk samples. A suspect material is immersed in a solution of known refractive index and subjected to illumination by polarized light. The characteristic color displays which enable mineral identification. It should be noted that some ACM may not be accurately identified and/or quantified by PLM. The percentage of asbestos applicable was determined by microscopic visual estimation. Stat Analysis Corporation (Sterling Labs) analyzed each layer of each sample individually, which means if multiple layers are detected in the same sample (i.e., roof field), each layer was analyzed, and a separate result was provided for each layer. If any of the sample results from a homogeneous group had a positive result, that homogeneous group was considered to be ACM. Stat Analysis Corporation (Sterling Labs) is accredited under the National Voluntary Laboratory Accreditation Program (NVLAP Accreditation Number 101202-0). Refer to **Appendix D** for laboratory accreditations.

It should be noted that some ACMs might not be accurately identified and/or quantified by PLM. As an example, the original fabrication of vinyl floor tiles routinely involved milling of asbestos fibers to extremely small sizes. As a result, these fibers may go undetected under the standard PLM methods. Transmission Electron Microscopy (TEM) is required for a more definitive analysis of these materials. This survey revealed the presence of floor tiles with less than 1% asbestos via PLM analysis. GSG recommends additional analysis by TEM as described above and recommended by the Illinois Department of Public Health.

3.2 Findings

GSG identified a total of fifteen (15) HAs from which forty-five (45) samples were collected and analyzed. Results are summarized in **Table 1** and include a description of each material, location, material type, test results, and estimated quantity. Materials indicated to have a “negative” result were confirmed by PLM analysis to be non-asbestos-containing. The laboratory results are provided in **Appendix A** and reference photographs are included in **Appendix B**. The USEPA defines ACM as a material containing greater than 1% asbestos. Materials containing less than 1% asbestos are not regulated by the USEPA or the State of Illinois, but their disturbance is regulated by OSHA.

The following **HA was confirmed** to be **ACM**:

- Brown Transite Siding (HA-11)

The laboratory reported that asbestos was Not Detected (ND) in the remaining bulk samples collected by GSG. **Exhibit 2, ACM Locations**, shows the approximate locations of ACM present in the building.

4.0 RECOMMENDATIONS

GSG understands that the residential property will be demolished as part of the I-80 improvement project. ACM identified at the site must be removed and managed in accordance with all federal, state, and local regulations governing asbestos. ACM abatement and management are subject to the US EPA, the Occupational and Health Administration (OSHA), Illinois Department of Public Health (IDPH), the Illinois Environmental Protection Agency (Illinois EPA), and other applicable federal, state, and local government regulations. The following regulations governing asbestos removal and disposal:

1. U.S. Environmental Protection Agency Regional National Emissions Standards for Hazardous Air Pollutants (NESHAP) (40 CFR Part 61 Subpart A and M).
2. U.S. Department of Transportation "Hazardous Substances Final Rule" 49 CFR 171 and 172, November 21, 1986, February 17, 1987.
3. U.S. Department of Labor Occupational Safety and Health Administration (OSHA) Asbestos Regulations (Code of Federal Regulations Title 29, Part 1910, Section 1910.1001 and Part 1926, Section 1926.1101).
4. State of Illinois, Commercial and Public Building Asbestos Abatement Act. Illinois Department of Public Health, Rules for Asbestos Abatement for Public and Private Schools and Commercial and Public Buildings in Illinois (77 IL Admin. Code 855).

All friable asbestos-containing building materials (ACBMs) identified shall be removed from any building(s) or other structures before demolition. Non-friable ACM may be left in place, unless during demolition, the ACM may become friable. If other suspect materials not referenced in this survey report, within or on the outside of the buildings, are identified, not listed in **Table 1**, such materials shall be assumed ACM until the materials are inspected by a licensed asbestos inspector, sampled, and submitted for laboratory analysis.

GSG recommends the preparation of an asbestos abatement project design before any demolition. An asbestos abatement design plan and specifications should include information regarding the location of containments and barriers, type of sealant, and air sampling requirements and clearance during the asbestos abatement activities. The asbestos design plan and specifications shall be prepared and signed by an IDPH licensed asbestos project designer following Illinois regulations. Before starting any abatement activities, an asbestos abatement notification is required for all asbestos projects and must be applied for at least ten (10) working days before the start of the project. A building demolition notification is required for all demolition projects and must be applied for at least ten (10) working days before the start of the project.

Abatement and emergency response shall be conducted only by IDPH licensed asbestos abatement contractor(s) under the supervision of a licensed asbestos project manager in accordance with all applicable federal, state, and local regulations. Workers who abate or manage asbestos must receive the proper training and licensing. OSHA prescribes required personnel monitoring including air monitoring and medical monitoring (ref 29 CFR 1926.1101). Personnel protective equipment and procedures are also required.

All asbestos waste generated from the required pre-demolition removal activities during the project must be wetted before it is double bagged in 6-millimeter plastic bags and enclosed in a plastic, leak-tight container with a lid and proper labeling. No visible emissions to the outside air during the collection, processing, packaging, or transporting of any asbestos-containing waste material. Asbestos waste is a "special waste" in Illinois. Asbestos-

4.0 Recommendations

664 River Street, Joliet, IL

containing waste can only be disposed of in Subtitle D landfills that are designated to receive asbestos waste.

5.0 LIMITATIONS

This report has been prepared for the exclusive use of the Illinois Department of Transportation (IDOT) and its Design Section Engineer consultant. GSG warrants that the investigations and methodology reflect our best efforts based upon the prevailing standard of care in the environmental field. This assessment was limited to those materials which were readily accessible and visible with limited demolition of building components. Additional suspect materials may be located behind walls and ceilings. The survey is subject to the following limitations.

- The investigation did not include sampling on any system which may present a hazard to the inspection team such as energized electrical systems or within confined spaces
- Estimated quantities of the ACM are based on observations during the field survey and additional materials may be concealed or were not accessible. Therefore, all estimated quantities shall be field verified by the abatement contractor.

6.0 CERTIFICATION

The undersigned hereby affirm that the conditions described herein are accurate to the best of our knowledge and belief and are subject to the limitations inherent in the investigative techniques used and any expressed limitations of this survey. Applicable licensing to perform the described survey activities was valid at the time of performance of services in accordance with applicable federal, state and local laws, rules, and regulations.

Inspection Performed By:

Tim Walsh	100-08900
Asbestos Inspector's Name	IDPH License Number

	12.17.2025
Asbestos Inspector's Signature	Date


EXHIBITS

Exhibit 1 Suspect ACM Sample Location Plans

Exhibit 2 Asbestos-Containing Material Location Plan

EXHIBIT 1

SL-1, SL-2, SL-3
Suspect ACM Sample Location Plans

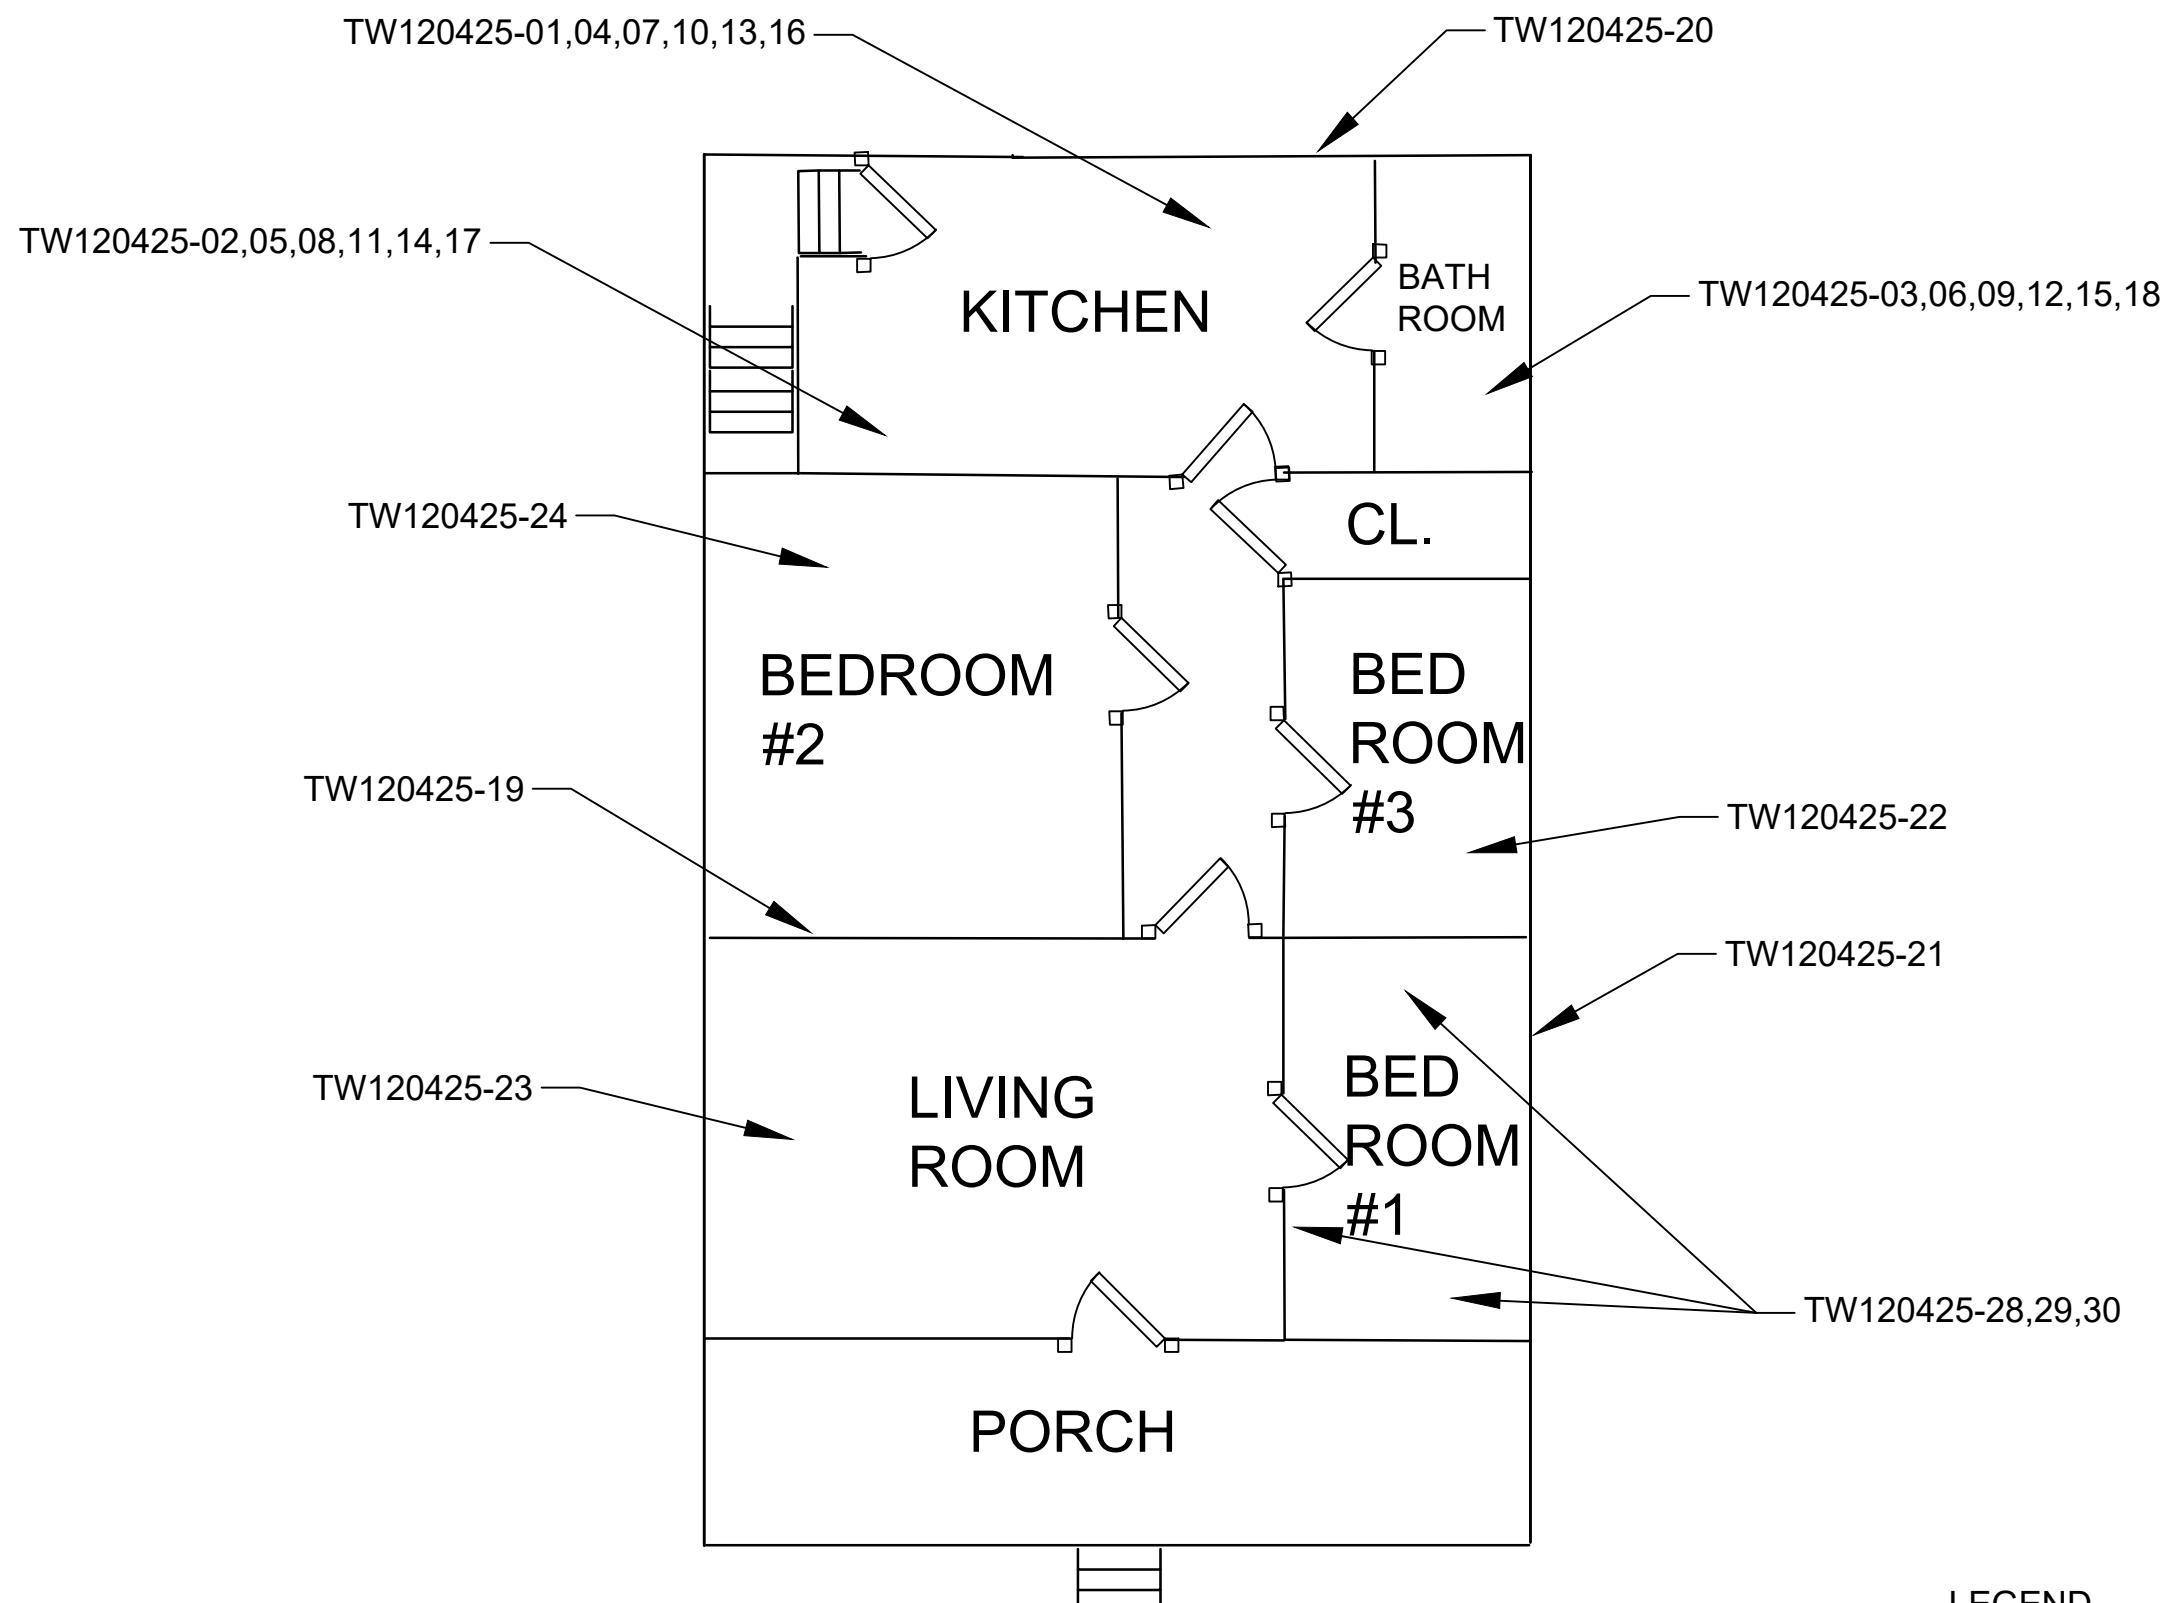

SUSPECT ASBESTOS-CONTAINING MATERIAL SAMPLE LOCATION PLAN

ASBESTOS SURVEY FOR BUILDING DEMOLITION (I-80)


664 RIVER STREET
JOLIET, IL, 60436

GSG CONSULTANTS, INC.
755 E. HENRYTON RD., SCHALMONT, NY 12572
TEL: 518-469-2460 | WWW.GSG-CONSULTANTS.COM
ILLINOIS PROFESSIONAL DESIGN FIRM # 104-000262



DRAWN BY:	PROJECT:
EP	21-2007
CHECKED BY:	SCALE:
KB	NTS
DATE:	SHEET #:
12/29/2025	1 OF 3
SHEET NAME:	

SL-1

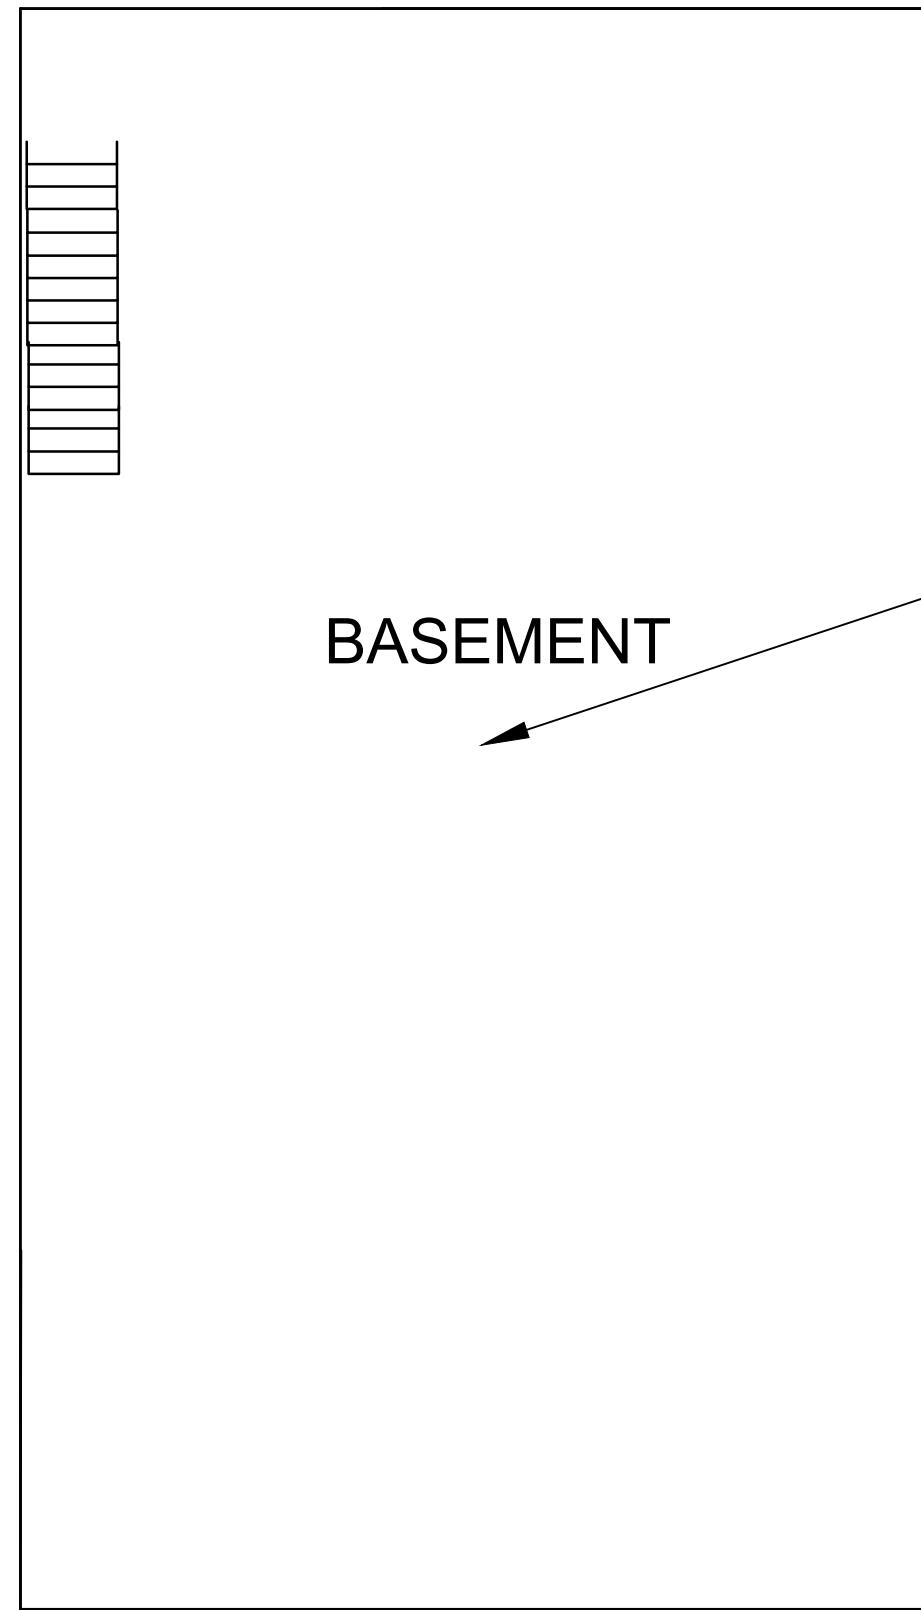

BASEMENT
SCALE = N.T.S.



BASEMENT

TW120425-25,26,27

LEGEND

SUSPECT ACM SAMPLE LOCATIONS: TW120425-XX
BATCH NUMBER: 376979

SL-2

SUSPECT ASBESTOS-CONTAINING MATERIAL SAMPLE LOCATION PLAN

ASBESTOS SURVEY FOR BUILDING DEMOLITION (I-80)
664 RIVER STREET
JOLIET, IL, 60436

GSC GSC CONSULTANTS, INC.
725 E. HENRYTON RD., SCHALMONT, NY 12579
TEL: 518.469.2460 | WWW.GSC-CONSULTANTS.COM
ILLINOIS PROFESSIONAL DESIGN FIRM # 184-000262

DRAWN BY:	PROJECT:
EP	21-2007
CHECKED BY:	SCALE:
KB	NTS
DATE:	SHEET #:
12/29/2025	2 OF 3
SHEET NAME:	



EXHIBIT 2

ACM-1 **ACM Location Plan**



APPENDIX A

Analytical Testing Results

ASBESTOS ANALYSIS BY POLARIZED LIGHT MICROSCOPY

Method: EPA/600/R-93/116

GSG Consultants, Inc.
735 Remington Road
Schaumburg, IL 60173
Phone: (630) 994-2600
Fax: (312) 733-5612

Reference:

Date Received: 12/05/2025

Location: 664 River

Date Analyzed: 12/12/2025

Batch No.: 376979

Date Reported: 12/12/2025

Customer No.: 4651

Turn Around Time: 5 Days

Laboratory Sample	Customer Sample Number	Asbestos Components (%)	Non-Asbestos Components (%)
376979001	TW120425-1	ND	Cellulose 1-5% Binder 95-99%
376979002	TW120425-2	ND	Cellulose 1-5% Binder 95-99%
376979003	TW120425-3	ND	Cellulose 1-5% Binder 95-99%
376979004	TW120425-4	ND	Cellulose 1-5% Binder 95-99%
376979005	TW120425-5	ND	Cellulose 1-5% Binder 95-99%
376979006	TW120425-6	ND	Cellulose 1-5% Binder 95-99%
376979007	TW120425-7	ND	Cellulose 1-5% Binder 95-99%
376979008	TW120425-8	ND	Cellulose 1-5% Binder 95-99%
376979009	TW120425-9	ND	Cellulose 1-5% Binder 95-99%
376979010	TW120425-10	ND	Cellulose 1-5% Binder 95-99%

ND = Asbestos Not Detected (Not Present)

NA = Not Analyzed

NS = Not Submitted

Components of inhomogeneous samples are analyzed per our Standard Operating Procedure, or per customer request.

The use of the NVLAP logo does not imply endorsement by NVLAP or any agency of the US Government.

The information contained in this report and any attachments is confidential information intended only for the use of the individual or entities named above. The results of this report relate only to the samples tested. If you have received this report in error, please notify us immediately by phone. This report shall not be reproduced, except in its entirety, unless written approval has been obtained from the laboratory. This report remains property of STAT Analysis until payment is received in full (see invoice).

Analyzed by Name :

Page 1 of 5


Daniel Mikos / Microscopy Manager

Date: 12/12/2025

ASBESTOS ANALYSIS BY POLARIZED LIGHT MICROSCOPY

Method: EPA/600/R-93/116

GSG Consultants, Inc.
 735 Remington Road
 Schaumburg, IL 60173
 Phone: (630) 994-2600
 Fax: (312) 733-5612

Reference:

Date Received: 12/05/2025

Location: 664 River

Date Analyzed: 12/12/2025

Batch No.: 376979

Date Reported: 12/12/2025

Customer No.: 4651

Turn Around Time: 5 Days

Laboratory Sample	Customer Sample Number	Asbestos Components (%)	Non-Asbestos Components (%)
376979011	TW120425-11	ND	Cellulose 1-5% Binder 95-99%
376979012	TW120425-12	ND	Cellulose 1-5% Binder 95-99%
376979013	TW120425-13	ND	Cellulose 1-5% Binder 95-99%
376979014	TW120425-14	ND	Cellulose 1-5% Binder 95-99%
376979015	TW120425-15	ND	Cellulose 1-5% Binder 95-99%
376979016	TW120425-16	ND	Cellulose 1-5% Binder 95-99%
376979017	TW120425-17	ND	Cellulose 1-5% Binder 95-99%
376979018	TW120425-18	ND	Cellulose 1-5% Binder 95-99%
376979019	TW120425-19	ND	Cellulose 1-5% Binder 95-99%
376979020	TW120425-20	ND	Cellulose 1-5% Binder 95-99%

ND = Asbestos Not Detected (Not Present) NA = Not Analyzed NS = Not Submitted

Components of inhomogeneous samples are analyzed per our Standard Operating Procedure, or per customer request.

The use of the NVLAP logo does not imply endorsement by NVLAP or any agency of the US Government.

The information contained in this report and any attachments is confidential information intended only for the use of the individual or entities named above. The results of this report relate only to the samples tested. If you have received this report in error, please notify us immediately by phone. This report shall not be reproduced, except in its entirety, unless written approval has been obtained from the laboratory. This report remains property of STAT Analysis until payment is received in full (see invoice).

Analyzed by Name :


 Daniel Mikos / Microscopy Manager

ASBESTOS ANALYSIS BY POLARIZED LIGHT MICROSCOPY

Method: EPA/600/R-93/116

GSG Consultants, Inc.
 735 Remington Road
 Schaumburg, IL 60173
 Phone: (630) 994-2600
 Fax: (312) 733-5612

Reference:

Location: 664 River
 Batch No.: 376979
 Customer No.: 4651

Date Received: 12/05/2025

Date Analyzed: 12/12/2025

Date Reported: 12/12/2025

Turn Around Time: 5 Days

Laboratory Sample	Customer Sample Number	Asbestos Components (%)	Non-Asbestos Components (%)
376979021	TW120425-21	ND	Cellulose 1-5% Binder 95-99%
376979022	TW120425-22	ND	Cellulose 1-5% Binder 95-99%
376979023	TW120425-23	ND	Cellulose 1-5% Binder 95-99%
376979024	TW120425-24	ND	Cellulose 1-5% Binder 95-99%
376979025	TW120425-25	ND	Cellulose 1-5% Binder 95-99%
376979026	TW120425-26	ND	Cellulose 1-5% Binder 95-99%
376979027	TW120425-27	ND	Cellulose 1-5% Binder 95-99%
376979028	TW120425-28	ND	Cellulose 80-85% Binder 15-20%
376979029	TW120425-29	ND	Cellulose 80-85% Binder 15-20%
376979030	TW120425-30	ND	Cellulose 80-85% Binder 15-20%

ND = Asbestos Not Detected (Not Present) NA = Not Analyzed NS = Not Submitted

Components of inhomogeneous samples are analyzed per our Standard Operating Procedure, or per customer request.

The use of the NVLAP logo does not imply endorsement by NVLAP or any agency of the US Government.

The information contained in this report and any attachments is confidential information intended only for the use of the individual or entities named above. The results of this report relate only to the samples tested. If you have received this report in error, please notify us immediately by phone. This report shall not be reproduced, except in its entirety, unless written approval has been obtained from the laboratory. This report remains property of STAT Analysis until payment is received in full (see invoice).

Analyzed by Name :


 Daniel Mikos / Microscopy Manager

ASBESTOS ANALYSIS BY POLARIZED LIGHT MICROSCOPY

Method: EPA/600/R-93/116

GSG Consultants, Inc.
 735 Remington Road
 Schaumburg, IL 60173
 Phone: (630) 994-2600
 Fax: (312) 733-5612

Reference:

Date Received: 12/05/2025

Location: 664 River

Date Analyzed: 12/12/2025

Batch No.: 376979

Date Reported: 12/12/2025

Customer No.: 4651

Turn Around Time: 5 Days

Laboratory Sample	Customer Sample Number	Asbestos Components (%)	Non-Asbestos Components (%)
376979031	TW120425-31	Chrysotile 10-15%	Binder 85-90%
376979032	TW120425-32	NA	
376979033	TW120425-33	NA	
376979034	TW120425-34	ND	Cellulose 1-5% Binder 95-99%
376979035	TW120425-35	ND	Cellulose 1-5% Binder 95-99%
376979036	TW120425-36	ND	Cellulose 1-5% Binder 95-99%
376979037	TW120425-37	ND	Cellulose 1-5% Binder 95-99%
376979038	TW120425-38	ND	Cellulose 1-5% Binder 95-99%
376979039	TW120425-39	ND	Cellulose 1-5% Binder 95-99%
376979040	TW120425-40	ND	Binder 85-90% Glass 10-15%
376979041	TW120425-41	ND	Binder 85-90% Glass 10-15%


ND = Asbestos Not Detected (Not Present) NA = Not Analyzed NS = Not Submitted

Components of inhomogeneous samples are analyzed per our Standard Operating Procedure, or per customer request.

The use of the NVLAP logo does not imply endorsement by NVLAP or any agency of the US Government.

The information contained in this report and any attachments is confidential information intended only for the use of the individual or entities named above. The results of this report relate only to the samples tested. If you have received this report in error, please notify us immediately by phone. This report shall not be reproduced, except in its entirety, unless written approval has been obtained from the laboratory. This report remains property of STAT Analysis until payment is received in full (see invoice).

Analyzed by Name :

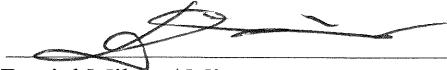
 Daniel Mikos / Microscopy Manager

ASBESTOS ANALYSIS BY POLARIZED LIGHT MICROSCOPY

Method: EPA/600/R-93/116

GSG Consultants, Inc.
735 Remington Road
Schaumburg, IL 60173
Phone: (630) 994-2600
Fax: (312) 733-5612

Reference:

Location: 664 River
Batch No.: 376979
Customer No.: 4651

Date Received: 12/05/2025

Date Analyzed: 12/12/2025

Date Reported: 12/12/2025

Turn Around Time: 5 Days

Laboratory Sample	Customer Sample Number	Asbestos Components (%)	Non-Asbestos Components (%)
376979042	TW120425-42	ND	Binder 85-90% Glass 10-15%
376979043	TW120425-43	ND	Binder 85-90% Glass 10-15%
376979044	TW120425-44	ND	Binder 85-90% Glass 10-15%
376979045	TW120425-45	ND	Binder 85-90% Glass 10-15%

ND = Asbestos Not Detected (Not Present) NA = Not Analyzed NS = Not Submitted

Components of inhomogeneous samples are analyzed per our Standard Operating Procedure, or per customer request.

The use of the NVLAP logo does not imply endorsement by NVLAP or any agency of the US Government.

The information contained in this report and any attachments is confidential information intended only for the use of the individual or entities named above. The results of this report relate only to the samples tested. If you have received this report in error, please notify us immediately by phone. This report shall not be reproduced, except in its entirety, unless written approval has been obtained from the laboratory. This report remains property of STAT Analysis until payment is received in full (see invoice).

Analyzed by Name :



Daniel Mikos / Microscopy Manager



GSG CONSULTANTS, INC.

Engineering and Industrial Hygiene Services

735 Remington Road

Schaumburg, IL 60173

(630) 994-2600 Fax: (312) 733-5612

www.gsg-consultants.com

Page ____ of ____

376979

PLM BULK LABORATORY ANALYSIS FORM

Project Name:		Project Manager:	
Project Number:		Building Inspector:	
Project Address: 664 River		IDPH Number:	
City/ State:		Work Day: S M T W TH F S	
Client:		Analyze by Method:	
Date: 12/4/25		EPA/600/R-93-116	
Field Number	HA Number	Type of material, specific sample location (i.e. Room Number, Building Construction Date)	
1	HA-1	12x12 Lt. Brown F.T. Kitchen + Bath	
2	1		
3	1		
4	HA-2		Mastic
5	1		
6	1		
7	HA-3	12x12 Tan + Gray F.T.	
8	1		
9	1		
10	HA-4		Mastic
11	1		
12	1		
13	HA-5	12x12 White F.T.	
14	1		
15	1		
TURN AROUND TIME:		1 Day	COMMENTS: E-mail Results to:
		2 Days	<u>epahomi@gsg-consultants.com</u>
		3 Days	<u>twalsi</u>
<u>(5 Day) Other</u>		STOP AT FIRST POSITIVE	

CHAIN OF CUSTODY RECORD

Collected By: (Signature) <u>Tim Walz</u>	Date: 12/4/25	Time:	Relinquished by: (Signature) <u>Tim Walz</u>	Date: 12/5/25	Time:
Received by: (Signature)	Date:	Time:	Relinquished by: (signature)	Date:	Time:
Dispatched by: (Signature, if mailed)	Date:	Time:	Received for Laboratory by: <u>Mr. P. Schmitt/DB</u>	Date: 12/5/25	Time: 16:00

Definitions: BLK-Bulk Sample, PLM-Polarized Light Microscopy, TEM-Transmission Electron Microscope.



GSG CONSULTANTS, INC.

Engineering and Industrial Hygiene Services

735 Remington Road
 Schaumburg, IL 60173
 (630) 994-2600 Fax: (312) 733-5612
www.gsg-consultants.com

Page ____ of ____

376979

PLM BULK LABORATORY ANALYSIS FORM

Project Name:		Project Manager:	
Project Number:		Building Inspector:	
Project Address: 664 River		IDPH Number:	
City/ State:		Work Day: S M T W TH F S	
Client:		Analyze by Method:	
Date:		EPA/600/R-93-116	
Field Number	HA Number	Type of material, specific sample location (i.e. Room Number, Building Construction Date)	
16	HA-6	12x12 White F.T. Plastic	
17			
18			
19	HA-7	Drywall System	
20			
21			
22	HA-8	Master Ceiling	
23			
24			
25	HA-9	Chimney Brick	
26			
27			
28	HA-10	1x1 Ceiling Tile BR#1	
29			
30			
TURN AROUND TIME:		1 Day	COMMENTS: E-mail Results to:
		2 Days	epahomi@gsg-consultants.com
		3 Days	<i>twish</i>
(5 Day) Other		STOP AT FIRST POSITIVE	

CHAIN OF CUSTODY RECORD

Collected By (Signature)	Date: 12/4/25	Time:	Relinquished by (Signature)	Date: 12/5/25	Time:
Received by: (Signature)	Date:	Time:	Relinquished by: (signature)	Date:	Time:
Dispatched by: (Signature, if mailed)	Date:	Time:	Received for Laboratory by:	Date: 12/5/25	Time: 16:00

Definitions: BLK-Bulk Sample, PLM-Polarized Light Microscopy, TEM-Transmission Electron Microscope.



GSG CONSULTANTS, INC.

Engineering and Industrial Hygiene Services

735 Remington Road

Schaumburg, IL 60173

(630) 994-2600 Fax: (312) 733-5612

www.gsg-consultants.com

376979

Page ____ of ____

PLM BULK LABORATORY ANALYSIS FORM

Project Name:		Project Manager:
Project Number:		Building Inspector:
Project Address: 1604 River		IDPH Number:
City/ State:		Work Day: S M T W TH F S
Client:		Analyze by Method:
Date:		EPA/600/R-93-116
Field Number	HA Number	Type of material, specific sample location (i.e. Room Number, Building Construction Date)
31	1417-11	Transite Siding 40x20
32	1	1
33	1	1
34	1417-12	Door Caulk
35	1	1
36	1	1
37	1417-13	Window Caulk
38	1	1
39	1	1
40	1417-14	Roofing Material 1 st Layer
41	1	1 House & Garage
42	1	1
43	1417-15	Roofing Material 2 nd Layer
44	1	1
45	1	1
TURN AROUND TIME:		1 Day 2 Days 3 Days
(5 Day) Other		COMMENTS: E-mail Results to: epahomi@gsg-consultants.com
		STOP AT FIRST POSITIVE
Attic F.G.		


CHAIN OF CUSTODY RECORD

Collected By (Signature) <i>Tim Weller</i>	Date: 12/14/20	Time:	Relinquished by (Signature) <i>Tim Weller</i>	Date: 12/15/20	Time:
Received by: (Signature)	Date:	Time:	Relinquished by: (signature)	Date:	Time:
Dispatched by: (Signature, if mailed)	Date:	Time:	Received for Laboratory by: <i>Mr. P. Polgar/DB</i>	Date: 12/15/20	Time: 16:00

Definitions: BLK-Bulk Sample, PLM-Polarized Light Microscopy, TEM-Transmission Electron Microscope.

APPENDIX B

Reference Photographs

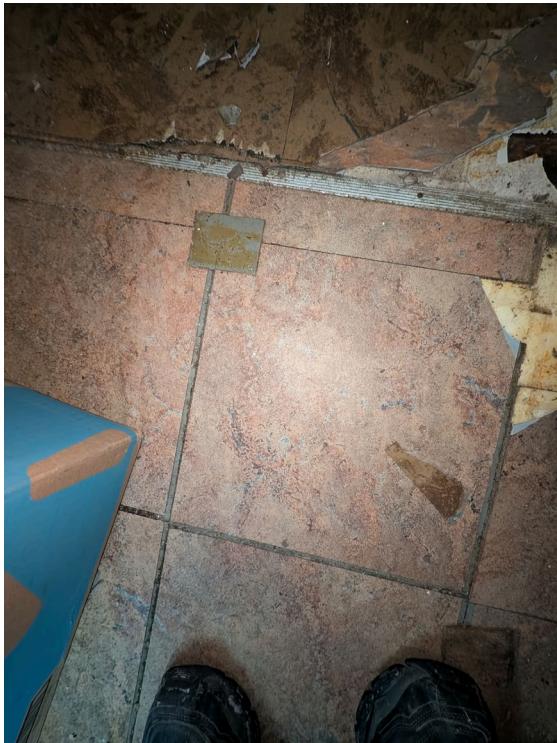

Material Description:
12"x12" Light Brown
Floor Tile & Mastic

Photo Location:
Kitchen

ILLINOIS DEPARTMENT OF
TRANSPORTATION
I-80 OVER DES PLAINES RIVER BRIDGE
IMPROVEMENTS



GSG Consultants, Inc.
735 Remington Road
Schaumburg, Illinois 60173

Date:
12/04/25



Material Description:
12"x12" Tan & Grey
Floor Tile & Mastic

Photo Location:
Kitchen

ILLINOIS DEPARTMENT OF
TRANSPORTATION
I-80 OVER DES PLAINES RIVER BRIDGE
IMPROVEMENTS



GSG Consultants, Inc.
735 Remington Road
Schaumburg, Illinois 60173

Date:
12/04/25



Material Description:
12"x12" White Floor
Tile & Mastic

Photo Location:
Kitchen

ILLINOIS DEPARTMENT OF
TRANSPORTATION
I-80 OVER DES PLAINES RIVER BRIDGE
IMPROVEMENTS



GSG Consultants, Inc.
735 Remington Road
Schaumburg, Illinois 60173

Date:
12/04/25



Material Description:
Drywall System
(Drywall, Tape, &
Compound)

Photo Location:
Living Room

ILLINOIS DEPARTMENT OF
TRANSPORTATION
I-80 OVER DES PLAINES RIVER BRIDGE
IMPROVEMENTS



GSG Consultants, Inc.
735 Remington Road
Schaumburg, Illinois 60173

Date:
12/04/25



Material Description:
Plaster Ceiling

Photo Location:
Back Stairwell

ILLINOIS DEPARTMENT OF
TRANSPORTATION
I-80 OVER DES PLAINES RIVER BRIDGE
IMPROVEMENTS



GSG Consultants, Inc.
735 Remington Road
Schaumburg, Illinois 60173

Date:
12/04/25



Material Description:
Chimney Brick

Photo Location:
Basement

ILLINOIS DEPARTMENT OF
TRANSPORTATION
I-80 OVER DES PLAINES RIVER BRIDGE
IMPROVEMENTS



GSG Consultants, Inc.
735 Remington Road
Schaumburg, Illinois 60173

Date:
12/04/25



Material Description:
1'x1' White Ceiling Tile

Photo Location:
Bedroom #1

**ILLINOIS DEPARTMENT OF
TRANSPORTATION
I-80 OVER DES PLAINES RIVER BRIDGE
IMPROVEMENTS**



GSG Consultants, Inc.
735 Remington Road
Schaumburg, Illinois 60173

Date:
12/04/25



Material Description:
Brown Transite Siding -
**Tested Positive for
Asbestos**

Photo Location:
Exterior

**ILLINOIS DEPARTMENT OF
TRANSPORTATION
I-80 OVER DES PLAINES RIVER BRIDGE
IMPROVEMENTS**



GSG Consultants, Inc.
735 Remington Road
Schaumburg, Illinois 60173

Date:
12/04/25



Material Description:
Exterior White Door
Caulk

Photo Location:
Exterior

ILLINOIS DEPARTMENT OF
TRANSPORTATION
I-80 OVER DES PLAINES RIVER BRIDGE
IMPROVEMENTS



GSG Consultants, Inc.
735 Remington Road
Schaumburg, Illinois 60173

Date:
12/04/25



Material Description:
Exterior White Window
Caulk

Photo Location:
Exterior

ILLINOIS DEPARTMENT OF
TRANSPORTATION
I-80 OVER DES PLAINES RIVER BRIDGE
IMPROVEMENTS



GSG Consultants, Inc.
735 Remington Road
Schaumburg, Illinois 60173

Date:
12/04/25



Material Description:
Black Roofing Materials

Photo Location:
Exterior

**ILLINOIS DEPARTMENT OF
TRANSPORTATION
I-80 OVER DES PLAINES RIVER BRIDGE
IMPROVEMENTS**



GSG Consultants, Inc.
735 Remington Road
Schaumburg, Illinois 60173

Date:
12/04/25

APPENDIX C

Inspector Licenses and Training Certifications



OCCUPATIONAL TRAINING & SUPPLY, INC.

7233 S. Adams Street | Willowbrook, IL 60527 (630) 655-3900 | www.otssafety.com

2025

Asbestos Building Inspector Refresher

Occupational Training & Supply, Inc. certifies that

Timothy Walsh

has successfully completed the Asbestos Building Inspector Refresher course and has passed the competency exam with a minimum score of 70%. The course is accredited by the Illinois Department of Public Health and Indiana Department of Environmental Management for purposes of accreditation in accordance with EPA 40 CFR 763, Asbestos Hazard Emergency Response Act (AHERA) and TSCA Title II.

Course Date: 1/18/2025

Exam Date: 1/18/2025

Expiration Date: 1/18/2026

Certificate Number: BIR2501180287

Course Credit Hours: BIR 4 Hours

A handwritten signature in black ink that reads "Kristina Miczek". The signature is fluid and cursive, with "Kristina" on the top line and "Miczek" on the bottom line.

Kristina Miczek, Training Manager



525-535 West Jefferson Street • Springfield, Illinois 62761-0001 • www.dph.illinois.gov

TIMOTHY WALSH
15237 LAPORTE AVE
OAK FOREST, IL 60452

4/22/2025

ASBESTOS PROFESSIONAL LICENSE ID NUMBER: 08900

Enclosed is your Asbestos Professional License. Please note the expiration date on the card and in the image depicted below.

COPY OF THE ASBESTOS PROFESSIONAL LICENSE

Front of License



Back of License

ENDORSEMENTS

TC EXPIRES

INSPECTOR	1/18/2026
PROJECT MANAGER	10/2/2025
AIR SAMPLING PROFESSIONAL	
Alteration of this license shall result in legal action	
This license issued under authority of the State of Illinois	
Department of Public Health	
This license is valid only when accompanied by a valid	
training course certificate.	

If you have any questions or need further assistance, contact the Asbestos Program at (217)782-3517 or fax (217)785-5897.

Our WEB address is: dph.illinois.gov/topics-services/environmental-health-protection/asbestos
EMAIL Address: dph.asbestos@illinois.gov

APPENDIX D

Laboratory Accreditations

United States Department of Commerce
National Institute of Standards and Technology



Certificate of Accreditation to ISO/IEC 17025:2017

NVLAP LAB CODE: 101202-0

STAT Analysis Corporation
Chicago, IL

*is accredited by the National Voluntary Laboratory Accreditation Program for specific services,
listed on the Scope of Accreditation, for:*

Asbestos Fiber Analysis

*This laboratory is accredited in accordance with the recognized International Standard ISO/IEC 17025:2017.
This accreditation demonstrates technical competence for a defined scope and the operation of a laboratory quality
management system (refer to joint ISO-ILAC-IAF Communiqué on ISO/IEC 17025).*

2025-07-01 through 2026-06-30

Effective Dates



For the National Voluntary Laboratory Accreditation Program

A handwritten signature in black ink that reads "Robert Krueger".

SCOPE OF ACCREDITATION TO ISO/IEC 17025:2017

STAT Analysis Corporation
Sterling Labs
2242 W. Harrison Suite 200
Chicago, IL 60612
Joseph Gusek
Phone: 312-733-0551
Email: jgusek@thesterlinglab.com
www.thesterlinglab.com

ASBESTOS FIBER ANALYSIS


NVLAP LAB CODE 101202-0

Bulk Asbestos Analysis

<i>Code</i>	<i>Description</i>
18/A01	EPA -- 40 CFR Appendix E to Subpart E of Part 763, Interim Method of the Determination of Asbestos in Bulk Insulation Samples
18/A03	EPA 600/R-93/116: Method for the Determination of Asbestos in Bulk Building Materials

Airborne Asbestos Analysis

<i>Code</i>	<i>Description</i>
18/A02	U.S. EPA's "Interim Transmission Electron Microscopy Analytical Methods-Mandatory and Nonmandatory-and Mandatory Section to Determine Completion of Response Actions" as found in 40 CFR, Part 763, Subpart E, Appendix A.

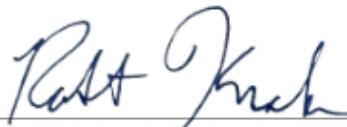

For the National Voluntary Laboratory Accreditation Program