

STATE OF ILLINOIS
DEPARTMENT OF TRANSPORTATION

F.A.P RTE.	SECTION		COUNTY	TOTAL SHEETS	SHEET NO
VAR.	**		***	8	1
ILLINOIS			CONTRACT NO. 74D47		
** D7 BRIDGE DECK SEALING 2026-1 *** EFFINGHAM & FAYETTE					

DD-97-037-25




FOR INDEX OF SHEETS, SEE SHEET NO. 2

PROPOSED
HIGHWAY PLANS

VARIOUS ROUTES
D7 BRIDGE DECK SEALING 2026-1
BRIDGE DECK SEALING
EFFINGHAM & FAYETTE COUNTIES

C-97-037-25

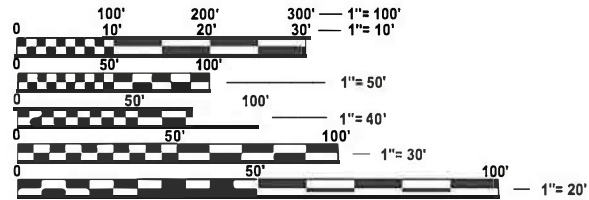


FULL SIZE PLANS HAVE BEEN PREPARED USING STANDARD
ENGINEERING SCALES. REDUCED SIZED PLANS WILL NOT
CONFORM TO STANDARD SCALES. IN MAKING MEASUREMENTS
ON REDUCED PLANS, THE ABOVE SCALES MAY BE USED.

J.U.L.I.E.
JOINT UTILITY LOCATION INFORMATION FOR EXCAVATION
1-800-892-0123
OR 811

PROJECT ENGINEER - KALEB HIRTZEL
PROJECT MANAGER - KYLE PRICE

CONTRACT NO. 74D47

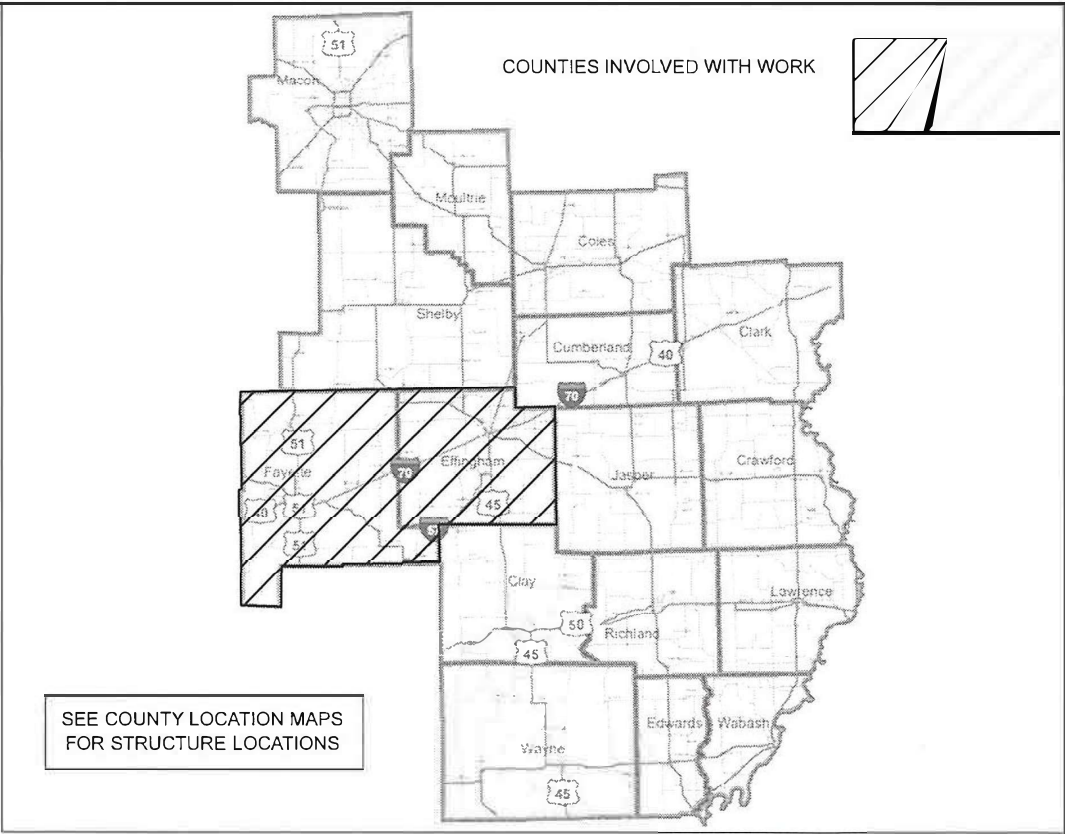

STATE OF ILLINOIS
DEPARTMENT OF TRANSPORTATION

SUBMITTED DECEMBER 9 20 25
Tina C. Price
REGIONAL ENGINEER

January 23 20 26
See E. H. H.
ENGINEER OF DESIGN AND ENVIRONMENT

January 23 20 26
Harry
DIRECTOR OF HIGHWAYS PROJECT IMPLEMENTATION

PRINTED BY THE AUTHORITY
OF THE STATE OF ILLINOIS

INDEX OF SHEETS

SHEET No.	ITEM
1	COVER SHEET
2	GENERAL NOTES, AND INDEX OF SHEETS
3	SUMMARY OF QUANTITIES
4 - 5	SCHEDULE OF QUANTITES AND LOCATIONS
6 - 7	BRIDGE LOCATION MAPS
8	BRIDGE COVERAGE VIEW

GENERAL NOTES

EXISTING PAVEMENT MARKINGS AND RAISED REFLECTIVE PAVEMENT MARKERS SHALL BE TEMPORARILY COVERED PRIOR TO APPLICATION OF THE DECK SURFACE TREATMENT TO PREVENT THE MATERIAL FROM BEING APPLIED TO THE PAVEMENT MARKINGS AND RAISED REFLECTIVE PAVEMENT MARKERS. THE TEMPORARY COVERING SHALL BE REMOVED AFTER APPLICATION OF THE DECK SURFACE TREATMENT AND PRIOR TO OPENING TO TRAFFIC. COST IS INCLUDED WITH THE DECK SURFACE TREATMENT SPECIFIED.

WATER BASED CONCRETE SEALERS WILL NOT BE ALLOWED.

TRAFFIC CONTROL STANDARDS

STD. NO.	DESCRIPTION
000001 - 09	STANDARD SYMBOLS, ABBREVIATIONS, AND PATTERNS
001006	DECIMAL OF AN INCH AND OF A FOOT
701001 - 02	OFF-ROAD OPERATIONS, 2L, 2W, MORE THAN 15' (4.5 M) AWAY
701006 - 05	OFF-ROAD OPERATIONS, 2L, 2W, 15' (4.5 M) TO 24" (600 MM) FROM PAVEMENT EDGE
701011 - 04	OFF-ROAD MOVING OPERATIONS, 2L, 2W, DAY ONLY
701101 - 05	OFF-ROAD OPERATIONS, MULTILANE, 15' (4.5 M) TO 24" (600 MM) FROM PAVEMENT EDGE
701106 - 02	OFF-ROAD OPERATIONS, MULTILANE, MORE THAN 15' (4.5 M) AWAY
701201 - 05	LANE CLOSURE, 2L, 2W, DAY ONLY, FOR SPEEDS ≥ 45 MPH
701400 - 12	APPROACH TO LANE CLOSURE, FREEWAY/EXPRESSWAY
701406 - 13	LANE CLOSURE, FREEWAY/EXPRESSWAY, DAY OPERATIONS ONLY
701411 - 09	LANE CLOSURE, MULTILANE, AT ENTRANCE OR EXIT RAMP, FOR SPEEDS ≥ 45 MPH
701421 - 08	LANE CLOSURE, MULTILANE, DAY OPERATIONS ONLY, FOR SPEEDS ≥ 45 MPH TO 55 MPH
701426 - 09	LANE CLOSURE, MULTILANE, INTERMITTENT OR MOVING OPERATION, FOR SPEEDS ≥ 45 MPH
701427 - 05	LANE CLOSURE, MULTILANE, INTERMITTENT OR MOVING OPERATION, FOR SPEEDS ≤ 40 MPH
701428 - 01	TRAFFIC CONTROL SETUP AND REMOVAL FREEWAY/EXPRESSWAY
701456 - 05	PARTIAL EXIT RAMP CLOSURE FREEWAY/EXPRESSWAY
701501 - 06	URBAN LANE CLOSURE, 2L, 2W, UNDIVIDED
701601 - 09	URBAN LANE CLOSURE, MULTILANE, 1W OR 2W WITH NON-TRAVERSABLE MEDIAN
701602 - 10	URBAN LANE CLOSURE, MULTILANE, 2W WITH BIDIRECTIONAL LEFT TURN LANE
701901 - 11	TRAFFIC CONTROL DEVICES

REV - MS

** D7 BRIDGE DECK SEALING 2026-1 *** EFFINGHAM & FAYETTE

	USER NAME = kyle.price	DESIGNED -	REVISED -	STATE OF ILLINOIS DEPARTMENT OF TRANSPORTATION	GENERAL NOTES, INDEX OF SHEETS, & TC STANDARDS			F.A.P RTE.	SECTION	COUNTY	TOTAL SHEETS	SHEET NO.
		DRAWN -	REVISED -					VAR.	**	***	8	2
		CHECKED -	REVISED -					CONTRACT NO. 74D47				
	PLOT DATE = 12/9/2025	DATE -	REVISED -		SCALE:	SHEET 1	OF 1	SHEETS	STA	TOSTA	ILLINOIS FED. AID PROJECT	

MODEL: General Notes - 1 [Sheet]
FILE NAME: c:\pwworking\atkins\1097411\0774D47-shh-gennotes.dgn

MODEL: SQQ [Sheet]
FILE NAME: c:\pw\work\tothille\aid1097411\0774D47-shit-SQQ.dgn

				100% STATE	
CODE NO.	ITEM	UNIT	TOTAL QUANTITY	CONSTRUCTION CODE	
				EFFINGHAM COUNTY	FAYETTE COUNTY
				BRIDGE	BRIDGE
				0047	0047
67100100	MOBILIZATION	L SUM	1	0.5	0.5
70100310	TRAFFIC CONTROL AND PROTECTION, STANDARD 701421	L SUM	1	0.5	0.5
70100420	TRAFFIC CONTROL AND PROTECTION, STANDARD 701411	EACH	13	8	5
70100450	TRAFFIC CONTROL AND PROTECTION, STANDARD 701201	L SUM	1	0.5	0.5
70100700	TRAFFIC CONTROL AND PROTECTION, STANDARD 701406	L SUM	1	0.5	0.5
70100825	TRAFFIC CONTROL AND PROTECTION, STANDARD 701456	L SUM	1	0.5	0.5
70102620	TRAFFIC CONTROL AND PROTECTION, STANDARD 701501	L SUM	1	0.5	0.5
70102630	TRAFFIC CONTROL AND PROTECTION, STANDARD 701601	L SUM	1	0.5	0.5
70102632	TRAFFIC CONTROL AND PROTECTION, STANDARD 701602	L SUM	1	0.5	0.5
X5870015	BRIDGE DECK CONCRETE SEALER	SQ FT	1036932	490049.1	546882.9

REV - MS

** D7 BRIDGE DECK SEALING 2026-1 *** EFFINGHAM & FAYETTE

	USER NAME = kyle.price	DESIGNED -	REVISED -	STATE OF ILLINOIS DEPARTMENT OF TRANSPORTATION	SUMMARY OF QUANTITIES			F.A.P RTE	SECTION	COUNTY	TOTAL SHEETS	SHEET NO.
		DRAWN -	REVISED -					VAR.	**	***	8	3
		CHECKED -	REVISED -					CONTRACT NO. 74D47				
	PLOT DATE = 12/9/2025	DATE -	REVISED -		SCALE:	SHEET 1	OF 1 SHEETS	STA.	TO STA.	ILLINOIS FED. AID PROJECT		

*** D7 BRIDGE DECK SEALING 2026-1

EFFINGHAM COUNTY

SN	FACILITY CARRIED	LOCATION	FEATURE CROSSED	LENGTH TOTAL	WIDT H	EXTRA WIDTH (PARAPET, MEDIAN, SIDEWALK)	BRIDGE DECK CONCRETE SEALER
				FT	FT	FT	X5870015 SQ FT
0250001	FAI-57 SB	TRI-LEVEL SW EFFINGHAM	FAI-70 EB	185.7	32.5	7.33	7396.4
0250002	FAI-57 NB	TRI-LEVEL NE EFFINGHAM	FAI-70 WB	210	32.8	7.33	8427.3
0250016	FAI-70 EB	MONTROSE INT	FAP-828	119.2	40	8.9	5828.9
0250017	FAI-70 WB	MONTROSE INT	FAP-828	119.2	40	8.9	5828.9
0250018	FAI-70/RMP-1285	TRI-LEVEL SW EFFINGHAM	FAI-57 SB	258.9	22.5	7.33	7723.0
0250019	FAI-70/RMP-1935	TRI-LEVEL NE EFFINGHAM	FAI-57 NB	270	25.7	7.33	8918.1
0250030	FAP-774 (ILL-33)	2 MI E BEECHER CITY	WOLF CREEK	189.4	32	4.5	6913.1
0250031	FAP-774 (ILL-33)	4.3 MI E BEECHER CTY	MORRIS CREEK	36.3	40	4.5	1615.4
0250034	FAP-174 (ILL-32/33)	ILL-32/33 INT, EFFINGHAM	FAI-70	262	70	-16.92	13907.0
0250042	FAS 2701	WATSON INT	FAI-57	256	40	5.67	11691.5
0250067	FAI-57 NB	1 MI N CLAY CO LINE	CH-27 & RR ABANDONED	224	39.9	7.33	10579.5
0250068	FAI-57 SB	1 MI N CLAY CO LN	CH-27 & RR ABANDONED	224	39.9	7.33	10579.5
0250069	FAI-57 NB	EDGEWOOD INT	FAS-2716	158	39.9	7.33	7462.3
0250070	FAI-57 SB	EDGEWOOD INT	FAS-2716	158	39.9	7.33	7462.3
0250071	FAI-57 NB	.5 MI S WATSON INT	LITTLE WABASH RIVER	446	30	10.2	17932.9
0250072	FAI-57 SB	.5 MI S WATSON INT	LITTLE WABASH RIVER	451	30	10.2	18134.0
0250077	FAP-774 (ILL-32,33)	1.75 MI NW EFFINGHAM	L WABASH RV OVERFLOW	225.7	78	7.33	19259.0
0250078	FAP-774 (ILL-32,33)	2 MI NW EFFINGHAM	LITTLE WABASH RIVER	264	78	7.33	22527.1
0250079	FAS-1710 (US-40)	2 MI W EFFINGHAM	LITTLE WABASH RIVER	230	38.6	7.33	10563.9
0250080	FAP-328 (US-45)	5 MI S ILL-37 JCT	BISHOP CREEK	189	42.5	7.33	9417.9
0250081	FAP-328 (US-45)	5.25 MI S ILL-37 JCT	RAMSEY CREEK	179	42.5	7.33	8919.6
0250082	FAP-95 (ILL-33)	2.5 MI NW DIETRICH	LITTLE SALT CREEK	151.3	42.6	7.33	7554.4
0250086	FAS-1710 (US-40)	1.8 MI W EFFINGHAM	L WABASH RV OVERFLOW	231	38.5	7.33	10586.7
0250087	FAS-1710 (US-40)	2.25 MI W EFFINGHAM	CSXT RR	184.5	38.5	7.33	8455.6
0250089	FAS 2701 (ILL-37)	3 MI N MASON	LITTLE WABASH RIVER	376	32	7.33	14788.1
0250091	FAP-828 (CC-MONT BT)	.5 MI S ILL-33	DIETERICH CREEK	99	32	7.33	3893.7
0250092	FAP-328 (US-45)	2 MI S ILL-37 JCT	WEST SALT CREEK	122	32.8	7.33	4895.9
0250093	FAS 2796 (US-40)	.75 MI E ALTAMONT	COON CREEK	53.5	33.3	4.5	2022.3

SN	FACILITY CARRIED	LOCATION	FEATURE CROSSED	LENGTH TOTAL	WIDT H	EXTRA WIDTH (PARAPET, MEDIAN, SIDEWALK)	BRIDGE DECK CONCRETE SEALER
				FT	FT	FT	X5870015 SQ FT
0250096	FAU-8354 (US-40)	0.25 MI E EFFINGHAM	SALT CREEK	140.7	40.2	7.33	6687.5
0250097	FAP-95 (ILL 33)	1 M NW DIETERICH	BISHOP CREEK	54	40	7.33	2555.8
0250098	FAP 95(ILL 33)	ECL DIETERICH	DIETERICH CREEK	49	40	7.33	2319.2
0250099	I70WB/I57SB	.6 MI S FAY AV INT	US 40 & CSXT RR	245.8	60	7.33	16549.7
0250100	I70EB/I57NB	.6 MI S FAY AV INT	US 40 & CSXT RR	245.8	60	7.33	16549.7
0250101	FAP 95 - IL 33	SE CL EFFINGHAM	BIG SALT CREEK	177	40	7.33	8377.4
0250102	FAU 8368 4TH ST	.5 MI W US 45INT/EFF	FAI 70	234.2	32	12.6	10440.9
0250105	FAS 2801 (IL 128)	2.25 MI S IL 33	WOLF CREEK	191	32	7.33	7512.0
0250106	FAU 8385/FAP 95	FAYETTE AVE INT, EFF	FAI 57/70	234.7	74	14.578	20789.3
0250107	FAI-70 EB	8.8 MI E ALTAMNT INT	LITTLE WABASH RIVER	465.2	44	7.33	23878.7
0250108	FAI-70 WB	8.8 MI E ALTAMNT INT	LITTLE WABASH RIVER	465.2	44	7.33	23878.7
0250109	FAS 2801 IL 128	3.25 MI S IL 33	LITTLE MOCCASIN CK	78	32	8.9	3190.2
0250111	FAI57 SB / 70 WB	US 45 INTERCHANGE	US 45 & CN RR	380.2	75.04	7.33	31317.1
0250112	FAI 57 NB / 70 EB	US 45 INTERCHANGE	US 45 & CN RR	380.2	80.05	7.33	33221.9
0252022	FAS 2796 (US-40)	W OF ALTAMONT	BIG CREEK	22.5	31.8	4.5	816.8
0256004	FAP 328 (US-45)	BANKER ST - EFFINGHAM	CSXT RR	125.8	56	13.0	8680.0
						TOTAL	490049.1

MODEL: Schedule of QTY - 1 [Sheet]
FILE NAME: c:\paw_work\wtkd\hillej\ad1097411\0774047-Schedule of QTY'S.dgn

										** D7 BRIDGE DECK SEALING 2026-1 *** EFFINGHAM AND FAYETTE																	
	USER NAME = kyle.price		DESIGNED -		REVISED -		STATE OF ILLINOIS DEPARTMENT OF TRANSPORTATION						SCHEDULE OF QUANTITIES						F.A.P. RTE.	SECTION		COUNTY	TOTAL SHEETS	SHEET NO.			
			DRAWN -		REVISED -														VAR.	**		***	8	4			
			CHECKED -		REVISED -																			CONTRACT NO. 74D47			
	PLOT DATE = 12/9/2025		DATE -		REVISED -																						
						SCALE:						SHEET 1		OF 2		SHEETS		STA.		TO STA.				ILLINOIS		FED. AID PROJECT	

FAYETTE COUNTY

SN	FACILITY CARRIED	LOCATION	FEATURE CROSSED	LENGTH TOTAL	WIDT H	EXTRA WIDTH (PARAPET, MEDIAN, SIDEWALK)	BRIDGE DECK CONCRETE SEALER
				FT	FT	FT	X5870015
							SQ FT
0260003	FAI-70 EB	1.69 MI E BOND CO LN	LICK CREEK	106	38.4	7.33	4847.4
0260004	FAI-70 WB	1.69 MI E BOND CO LN	LICK CREEK	106	38.6	7.33	4868.6
0260005	FAI-70 EB	2.54 MI E BOND CO LN	HURRICANE CK OVFL 1	114	40	6.5	5301.0
0260006	FAI-70 WB	2.54 MI E BOND CO LN	HURRICANE CK OVFL 1	114	40	6.5	5301.0
0260007	FAI-70 EB	2.7 MI E BOND CO LN	HURRICANE CK OVFL 2	179	40	6.5	8323.5
0260008	FAI-70 WB	2.7 MI E BOND CO LN	HURRICANE CK OVFL 2	179	40	6.5	8323.5
0260009	FAI-70 EB	2.9 MI E BOND CO LN	HURRICANE CREEK	234	40	6.5	10881.0
0260010	FAI-70 WB	2.9 MI E BOND CO LN	HURRICANE CREEK	234	40	6.5	10881.0
0260013	FAI-70 EB	1 MI W VANDALIA INT	ILL-185	122	40.6	7.33	5847.5
0260014	FAI-70 WB	1 MI W VANDALIA INT	ILL-185	122	40.5	7.33	5835.3
0260015	FAI-70 EB	.5 MI E ILL-185	VANDALIA RR	148.5	40	5.666	6781.4
0260016	FAI-70 WB	.5 MI E ILL-185	VANDALIA RR	148.5	40	5.666	6781.4
0260019	FAI-70 EB	1.75 MI E VANDALI IN	FR-1187/CAMP CREEK	600	39.4	7.33	28038.0
0260020	FAI-70 WB	1.75 MI E VANDALI IN	FR-1187/CAMP CREEK	597.1	34.1	7.33	24737.9
0260021	FAI-70 EB	1.5 MI W BROWNSTN IN	CSXT RR	482.6	38.8	7.33	22262.3
0260022	FAI-70 WB	1.5 MI W BROWNSTN IN	CSXT RR	477	42	7.33	23530.4
0260023	FAI 70 EB	0.5 MI E ST ELMO	UNION PACIFIC RR	162	38.5	7.33	7424.5
0260024	FAI 70 WB	0.5 MI E ST ELMO	UNION PACIFIC RR	162	38.5	7.33	7424.5
0260028	FAP-322 (US-51)	8.5 MI S SHELBY C L	RAMSEY CREEK	229	31.9	7.33	8983.7
0260032	FAP-322 (US-51)	US-51 VANDALIA INT	FAI-70	285.5	59	26.2	24324.6
0260033	FAP-322 (US-51)	1 MI S I-70 INT	CSXT RR	45	65.83	7.33	3292.2
0260034	FAP-322(US-51/US-40)	ECL VANDALIA	KASKASKIA RIVER	428	69.25	7.33	32775.5
0260035	FAP-322 (US-51)	1.5 MI S US-40	SANDY RUN CREEK	134.8	44	5.666	6695.0
0260036	FAP-322 (US-51)	2.5 MI S US-40	OLD HICKORY CREEK	223.8	30	12.166	9436.8
0260037	FAP-322 (US-51)	3.5 MI S US-40	HICKORY CREEK	137	44.1	7.33	7045.9
0260042	FAS 1751 (US-40)	.3 MI E BOND CO LN	CSXT RR	211	32	7.33	8298.6
0260043	FAS 1751(US-40)	1.5 MI E BOND CO LN	LICK CREEK	32.5	43	7.33	1635.7


SN	FACILITY CARRIED	LOCATION	FEATURE CROSSED	LENGTH TOTAL	WIDT H	EXTRA WIDTH (PARAPET, MEDIAN, SIDEWALK)	BRIDGE DECK CONCRETE SEALER
				FT	FT	FT	X5870015
							SQ FT
0260044	FAS 1751(US-40)	2.3 MI E BOND CO LN	HURRICANE CREEK	109.7	32	7.33	4314.5
0260045	FAS 1751(US-40)	2.4 MI E BOND CO LN	HURRICANE CK BRANCH	171.8	32	7.33	6756.9
0260046	FAS 1751(US-40)	2.6 MI E BOND CO LN	HURRICANE CREEK	184.7	32	7.33	7264.3
0260048	FAP-777 (US-40)	.75 MI W US-51	VANDALIA RR	149	39.3	7.33	6947.9
0260051	FAP-777 (ILL-185)	.5 MI SE MONT CO LN	HURRICANE CR BRANCH	34.2	40	7.33	1620.6
0260055	FAS-2720	ST ELMO INTERCHANGE	FAI-70	237.7	32	7.33	9348.7
0260071	FAP-750 (ILL-185)	FARINA INT	FAI-57	264	58.5	7.33	17379.1
0260083	FAI-57 SB	5.5 MI N FARINA INT	DISMAL CREEK	149	39	7.33	6903.2
0260084	FAI-57 NB	5.5 MI N FARINA INT	DISMAL CREEK	149	39	7.33	6903.2
0260086	FAU 8413 (US-40)	0.25 Mi. W 600E Rd	RACCOON CREEK	77	40.2	7.33	3657.1
0260087	FAU-8413 (US-40)	W. VANDALIA INT.	FAI-70	254	43.5	25.25	17462.5
0260089	FAS 2793 (ILL-140)	.9 MI SE US-40	HURRICANE CREEK	249	32	7.33	9793.2
0260090	FAS 2701(ILL-37)	.5 MI S CLAY CO LN	DISMAL CREEK	101	32	7.33	3972.3
0260091	FAP-750 (ILL-185)	2 MI E BLUFF CITY	SANDY RUN CREEK	70	32	7.33	2753.1
0260092	FAP-750 (ILL-185)	5 MI SE US 40	HICKORY CREEK	157	33.2	7.33	6358.5
0260093	FAP-752 (US-40)	1.1 MI E US-51	CAMP CREEK OVERFLOW	62	32	7.33	2438.5
0260094	FAP-752 (US-40)	1.4 MI E US-51	CAMP CREEK OVERFLOW	52	32	7.33	2045.2
0260095	FAP-322 (US-51)	3.8 MI S SHELBY C L	ASH CREEK	128	32	7.33	5034.2
0260096	FAP-322 (US-51)	1 MI N VANDALIA	BEAR CREEK	151.8	36	7.33	6577.5
0260097	FAP-750 (ILL-185)	7.5 MI SE US 40	LITTLE HICKORY CREEK	107.1	32.25	7.33	4239.0
0260098	SBI-11 (ILL-140)	.3 MI E BOND CO LN	OWL CREEK	65	32	7.33	2556.5
0260100	FAP 322(US51)	3.5 MI N VANDALIA	STREAM	64	39.3	7.33	2984.3
0260101	FAP777 - IL 185	.3MI SE MONT CO LINE	HURRICANE CREEK	214	32	7.33	8416.6
0260102	FAI 70 WB	.8 MI E BOND CO LN	IL 140 & CSXT RR	318.3	42	7.33	15701.7
0260103	FAI 70 EB	.8 E BOND CO LN	IL 140 & CSXT RR	318.3	42	7.33	15701.7
0260104	FAP 322 (US 51)	4 MI S US 40	RICHLAND CREEK	130	36	7.33	5632.9
0260106	I-70 WB	.5 MI E VANDAL INT	KASKASKIA RIV	184.7	42	8.6	9345.8
0260107	I 70 EB	.5 MI E VANDAL INT	KASKASKIA RIV	1084.9	42	8.6	54895.9
						TOTAL	546882.9

** D7 BRIDGE DECK SEALING 2026-1 *** EFFINGHAM AND FAYETTE

MODEL: Schedule of QTY - 2 [Sheet]
FILE NAME: c:\paw_work\wadhille\pawd\097411\D774D47 - Schedule of QTY'S.dgn

	USER NAME = jessica.hille	DESIGNED -	REVISED -	STATE OF ILLINOIS DEPARTMENT OF TRANSPORTATION	SCHEDULE OF QUANTITIES			F.A.P. RTE.	SECTION	COUNTY	TOTAL SHEETS	SHEET NO.
		DRAWN -	REVISED -					VAR.	**	***	8	5
		CHECKED -	REVISED -					CONTRACT NO. 74D47				
	PLOT DATE = 12/9/2025	DATE -	REVISED -					ILLINOIS FED. AID PROJECT				
				SCALE:	SHEET 2	OF 2	SHEETS	STA.	TO STA.			

EFFINGHAM COUNTY BRIDGE LOCATIONS

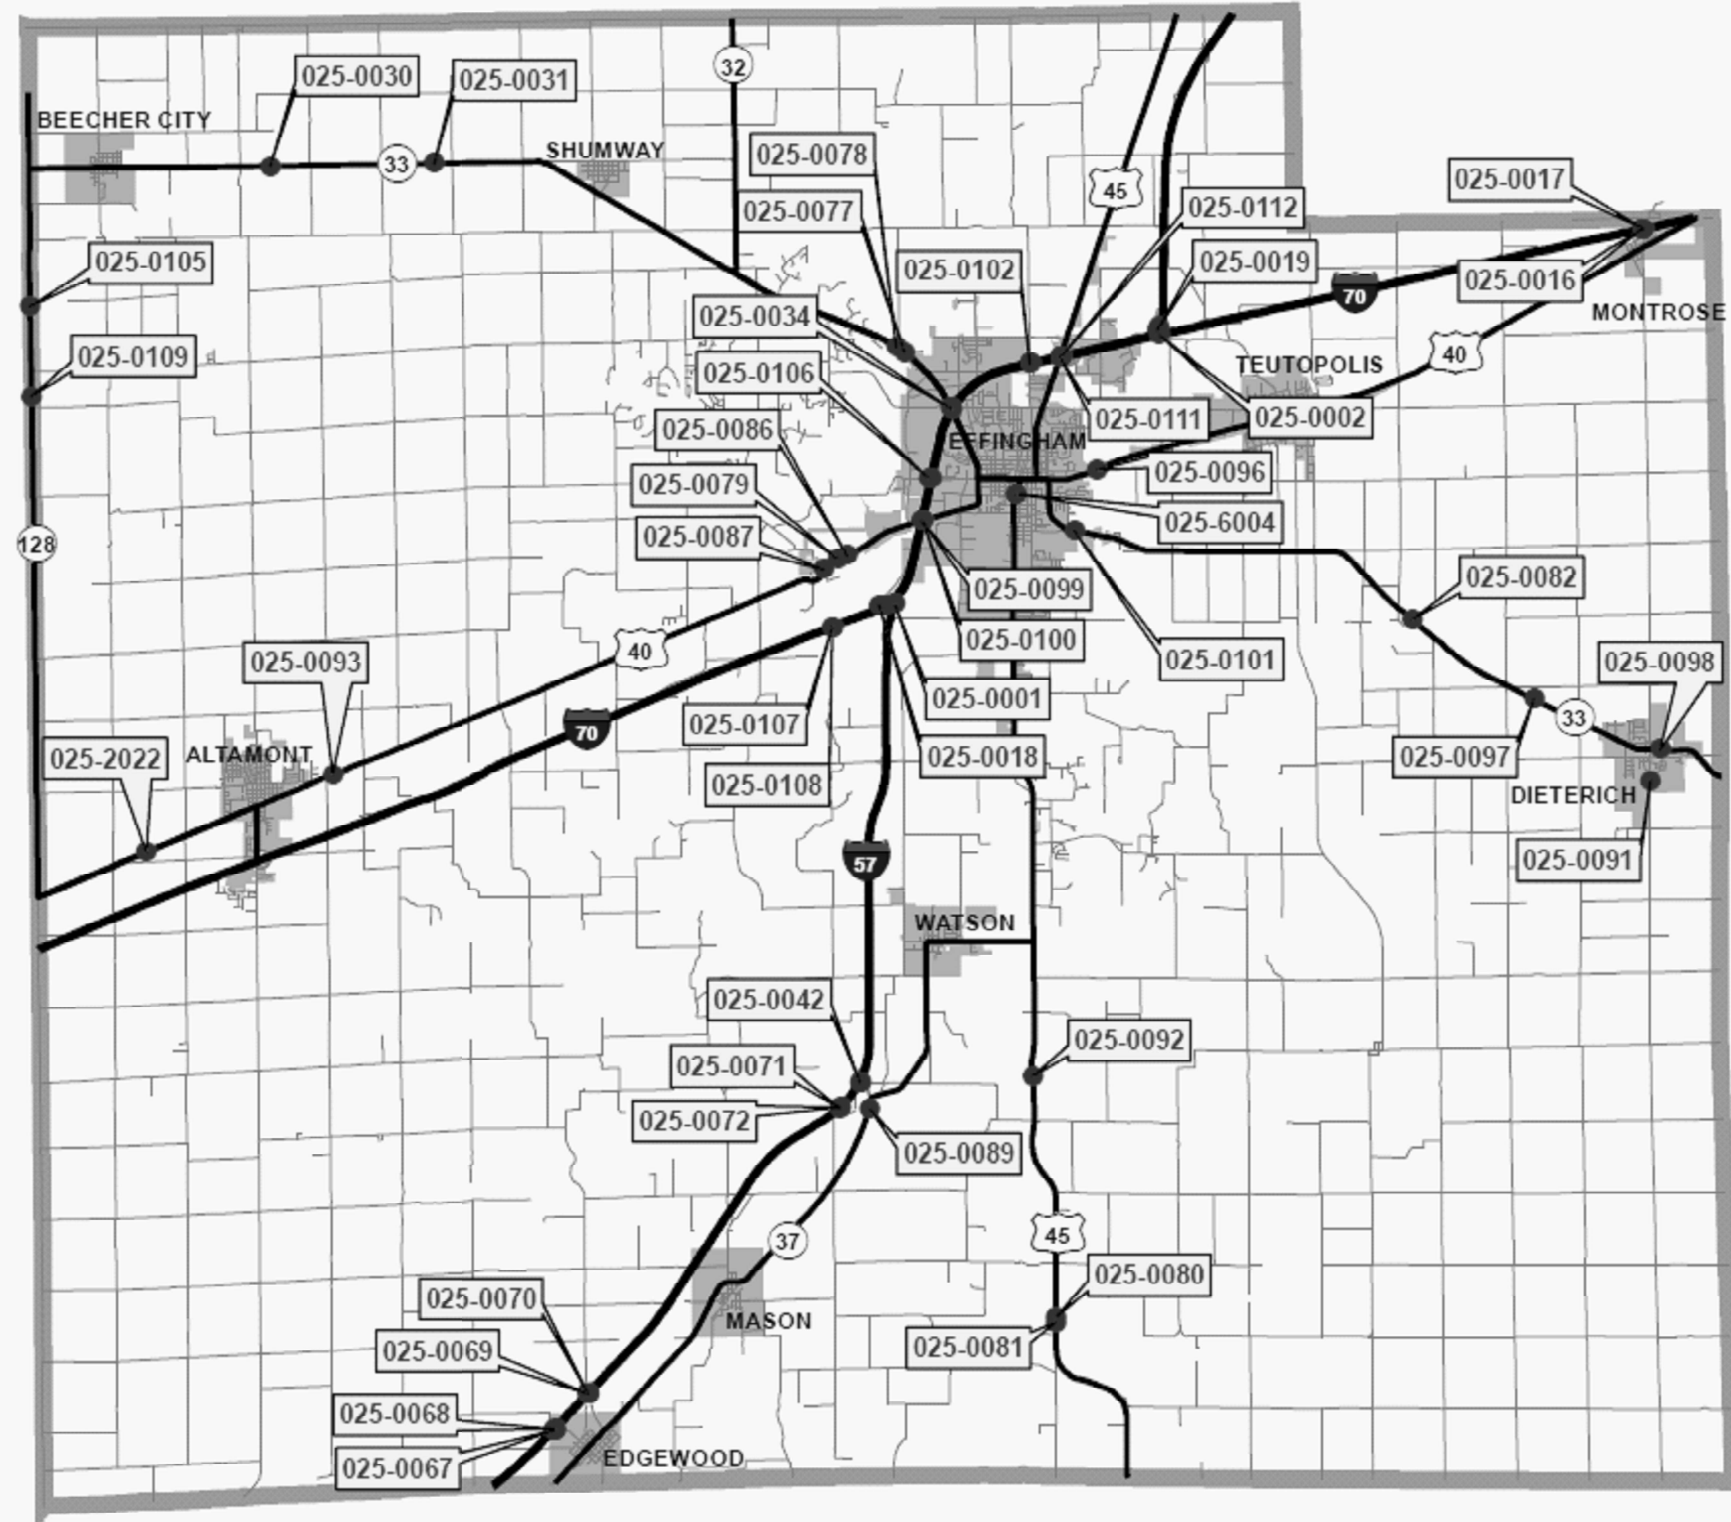

MODEL: Bridge Locations - 1 (Sheet)
FILE NAME: c:\paw\work\chililead\1097411\1074047-Bridge Locations.dgn

USER NAME	= jessica.hille	DESIGNED	-	REVISED	-
		DRAWN	-	REVISED	-
		CHECKED	-	REVISED	-
PLOT DATE	= 12/9/2025	DATE	-	REVISED	-


STATE OF ILLINOIS
DEPARTMENT OF TRANSPORTATION

BRIDGE DECK LOCATIONS
EFFINGHAM COUNTY

SCALE: SHEET 1 OF 2 SHEETS STA. TO STA.

** D7 BRIDGE DECK SEALING 2026-1 *** EFFINGHAM & FAYETTE			
F.A.P. RTE.	SECTION	COUNTY	TOTAL SHEETS
VAR.	**	***	8
			SHEET NO. 6
CONTRACT NO. 74D47			
ILLINOIS FED. AID PROJECT			


FAYETTE COUNTY BRIDGE LOCATIONS

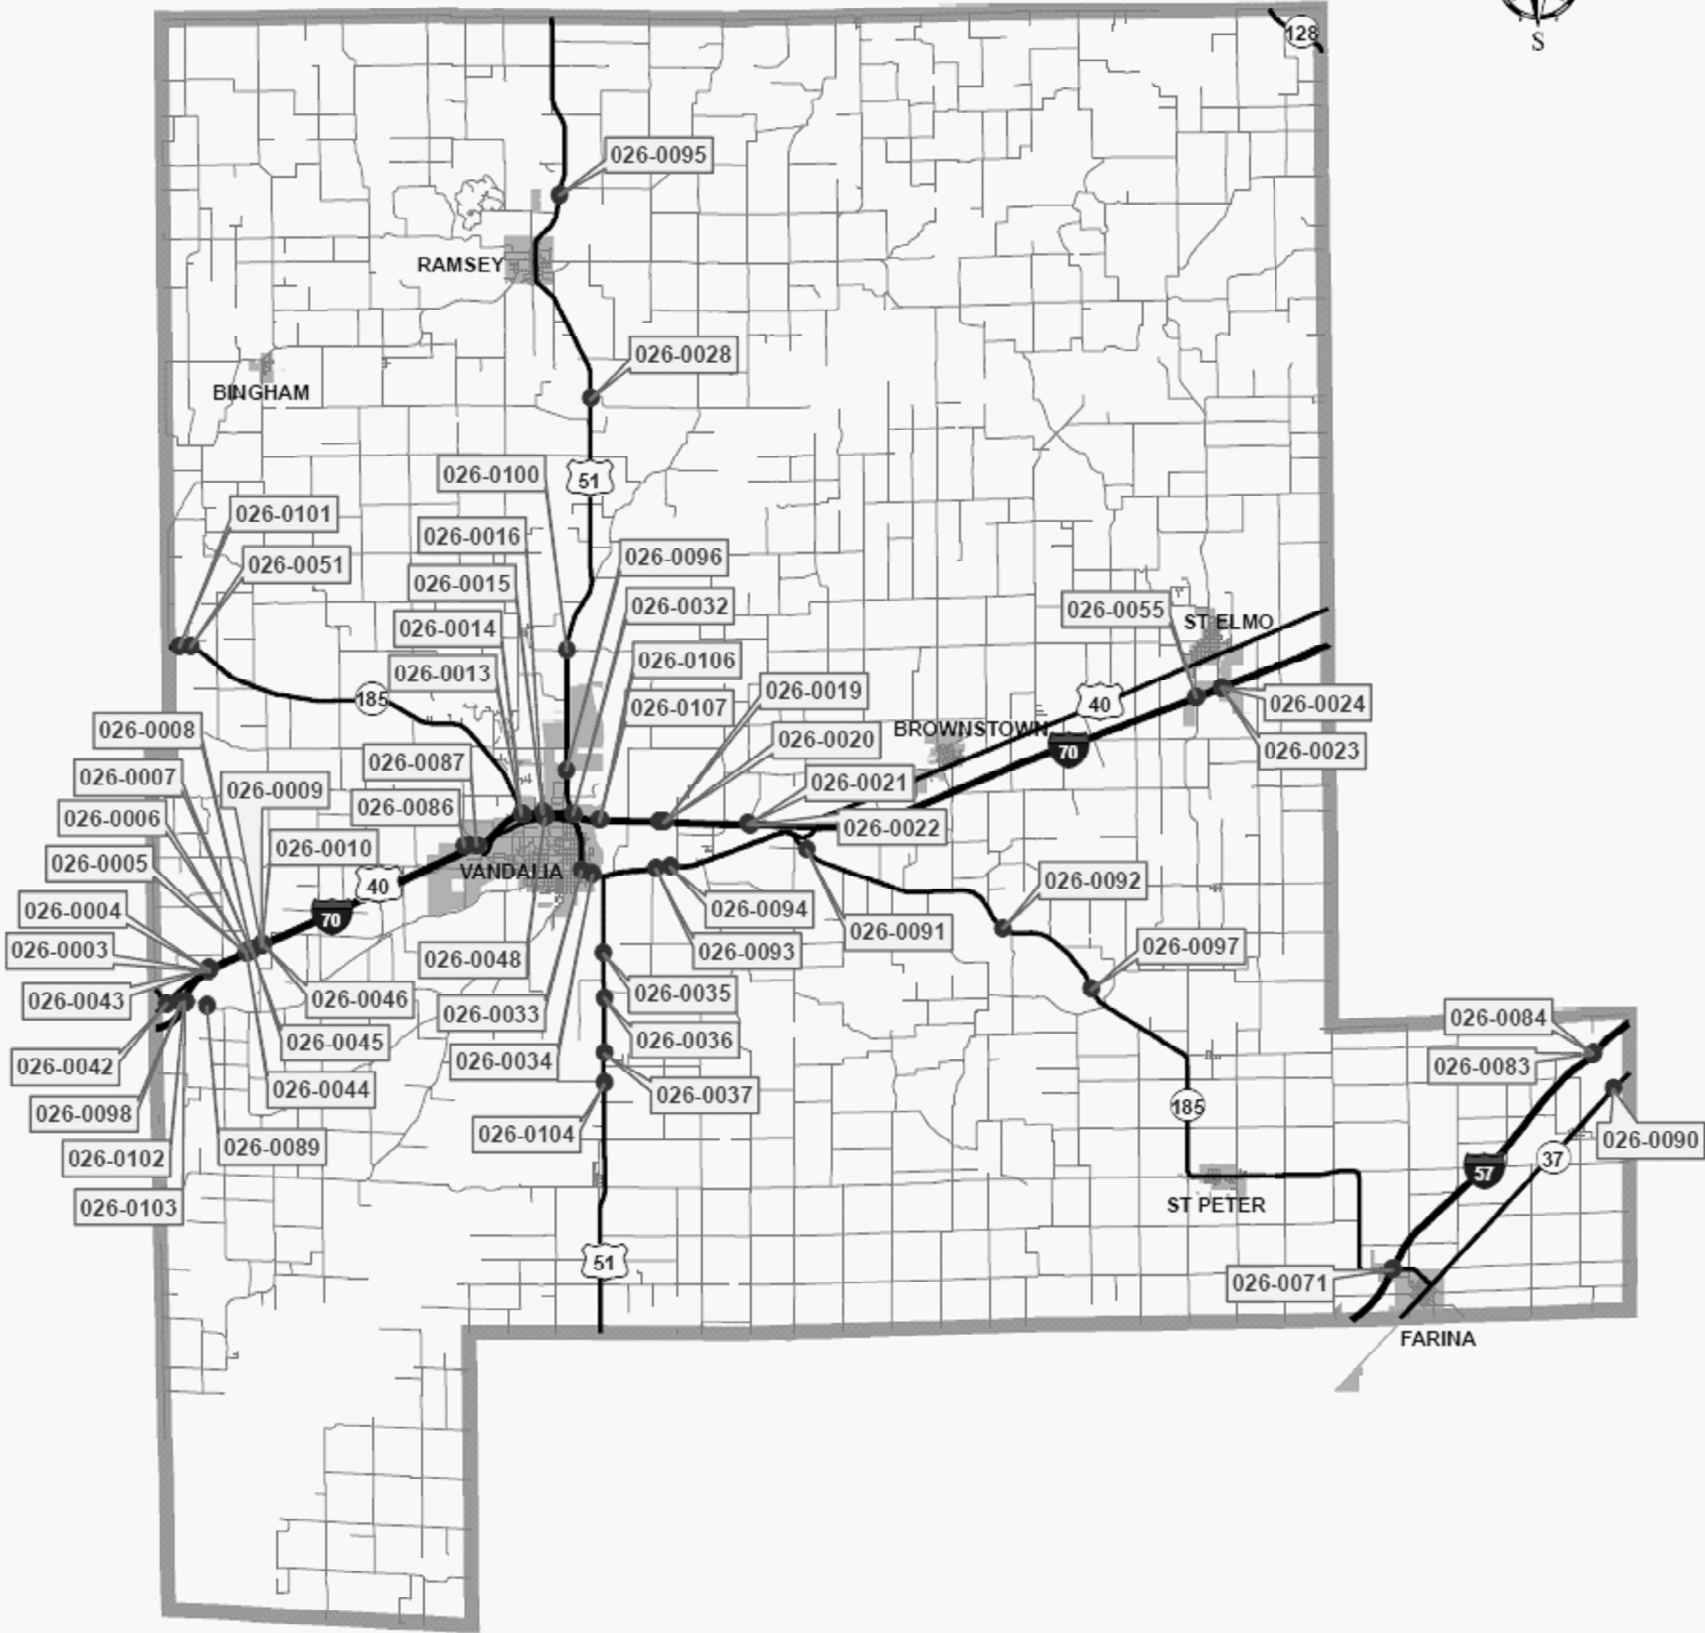


MODEL: Bridge Locations - 2 (Sheet)
FILE NAME: c:\pwworking\effingham\1097411\1074047-Bridge Locations.dgn

** D7 BRIDGE DECK SEALING 2026-1 *** EFFINGHAM & FAYETTE													
	USER NAME = kyle.price	DESIGNED -	REVISED -	STATE OF ILLINOIS DEPARTMENT OF TRANSPORTATION	BRIDGE DECK LOCATIONS FAYETTE COUNTY				F.A.P RTE.	SECTION	COUNTY	TOTAL SHEETS	SHEET NO.
		DRAWN -	REVISED -						VAR.	**	***	8	7
		CHECKED -	REVISED -		CONTRACT NO. 74D47								
	PLOT DATE = 12/9/2025	DATE -	REVISED -		SCALE:	SHEET 2	OF 2	SHEETS	STA.	TO STA.	ILLINOIS FED. AID PROJECT		


BRIDGE PLAN SHEET

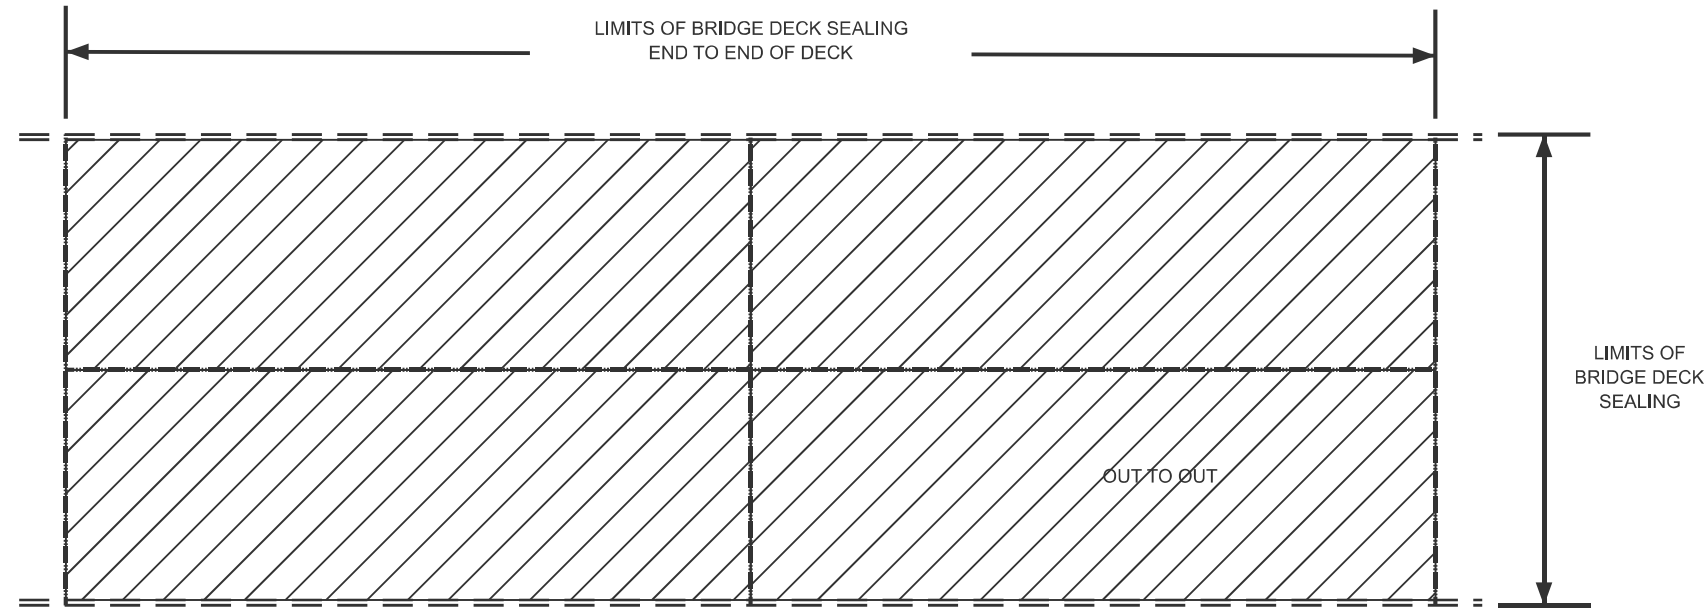


PLAN VIEW

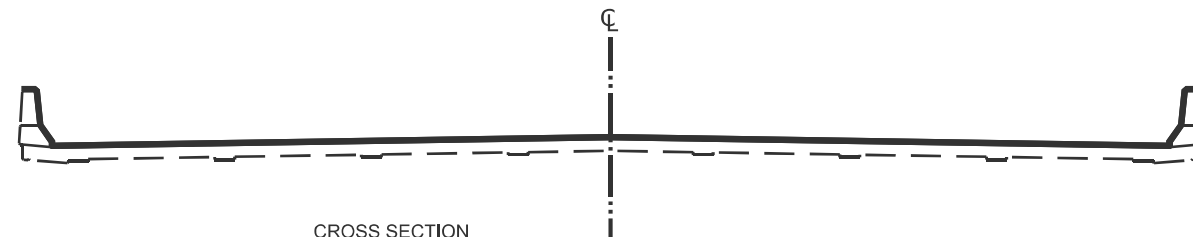

CROSS SECTION
WITH PARAPET

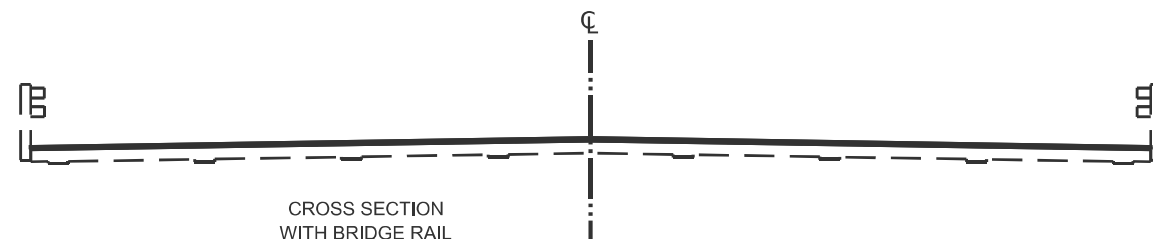

CROSS SECTION
WITH BRIDGE RAIL

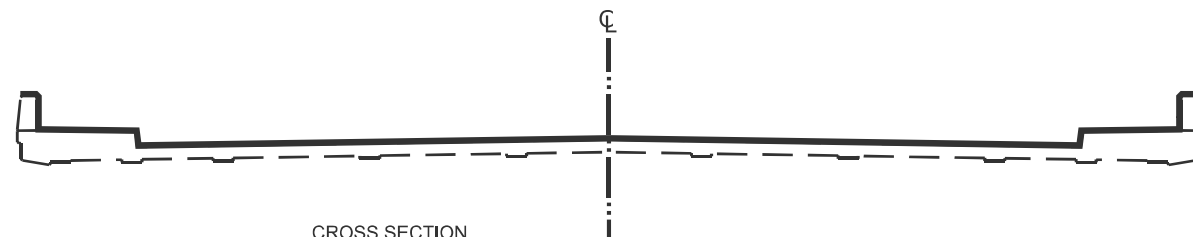

CROSS SECTION
WITH SIDEWALK

NOTE: BRIDGE APPROACH PAVEMENT
SHALL NOT BE SEALED

NOT TO SCALE

AREA TO BE SEALED



** D7 BRIDGE DECK SEALING 2026-1 *** EFFINGHAM & FAYETTE

	USER NAME = kyle.price	DESIGNED -	REVISED -	STATE OF ILLINOIS DEPARTMENT OF TRANSPORTATION	BRIDGE SEALING AREAS DETAILS			F.A.P. RTE.	SECTION	COUNTY	TOTAL SHEETS	SHEET NO.
		DRAWN -	REVISED -					VAR.	**	***	8	8
		CHECKED -	REVISED -					CONTRACT NO. 74D47				
	PLOT DATE = 12/9/2025	DATE -	REVISED -		SCALE:	SHEET 1	OF 1	SHEETS	STA.	TO STA.	ILLINOIS FED. AID PROJECT	

MODEL: Bridge Coverage Detail - 1 [Sheet]
FILE NAME: c:\pwworking\illinois\1097411\1097411D74D47-Details.dgn