
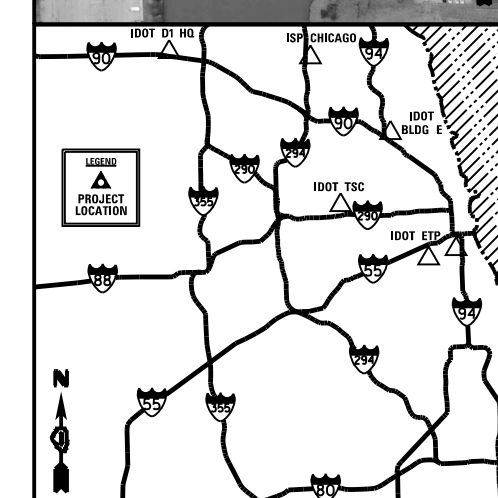
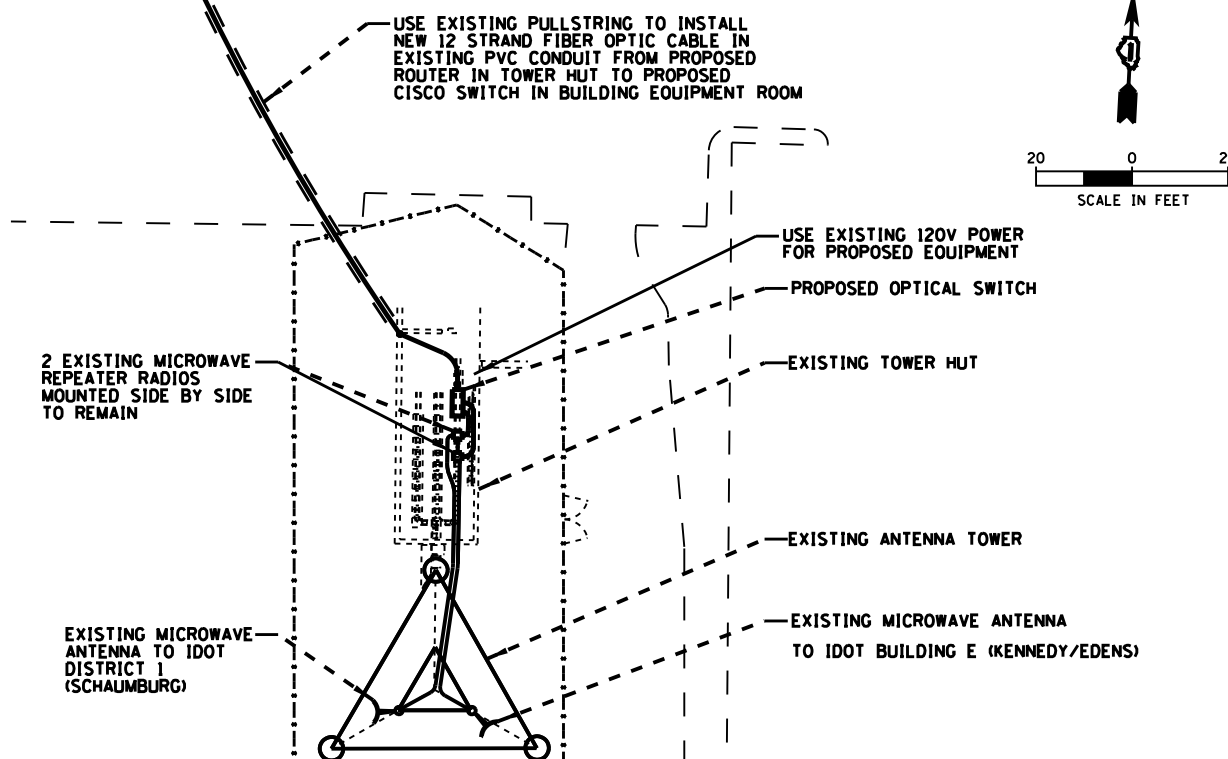
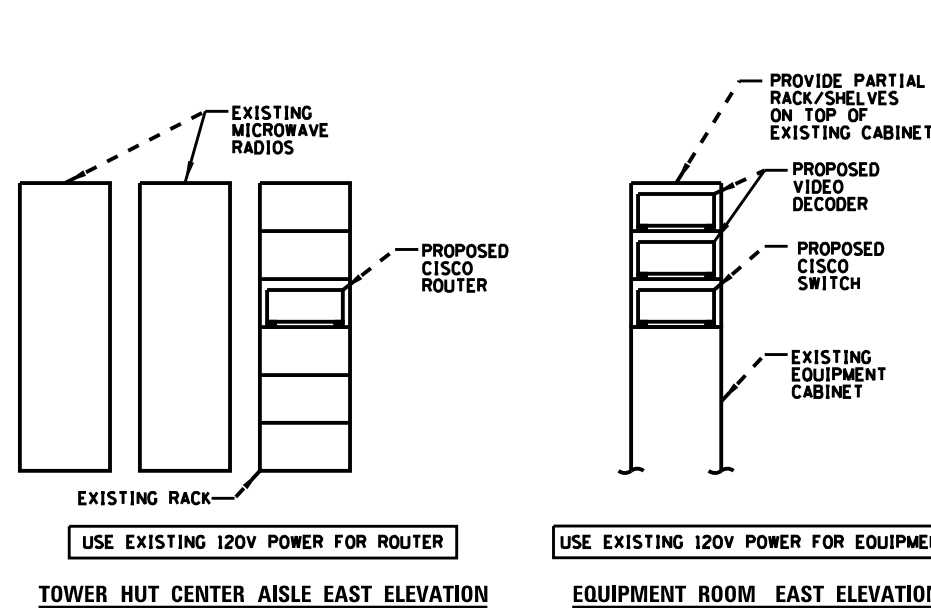
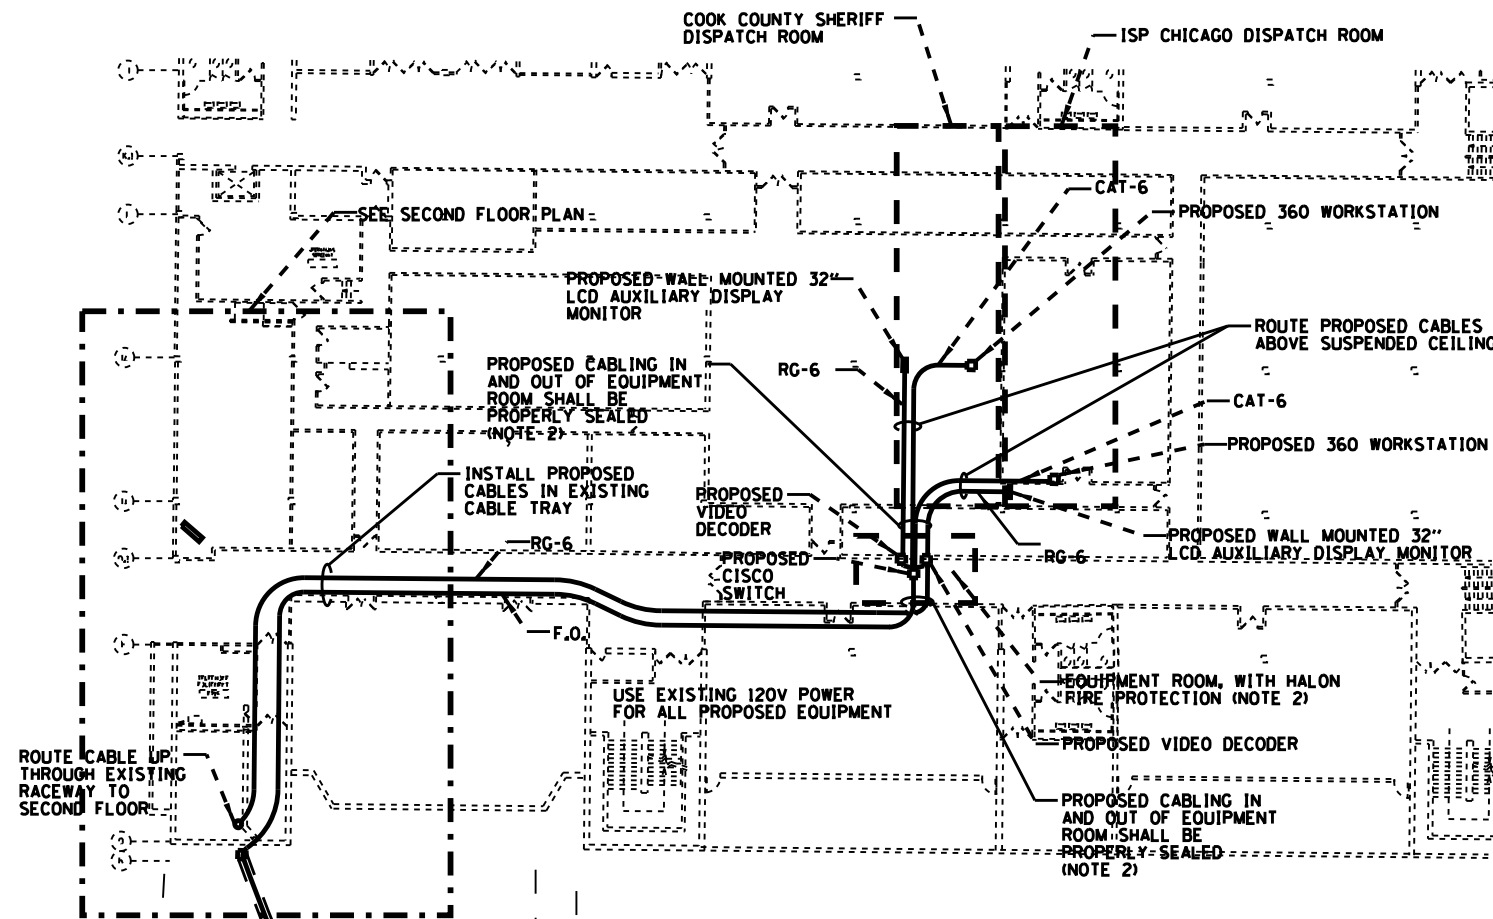


SCOPE OF WORK

- EXISTING ANTENNA TOWER OPERATES AS A SIGNAL REPEATER CONNECTING IDOT'S FIBER OPTIC BACKBONE NETWORK FROM IDOT DISTRICT 1 (SCHALMBURG) TO IDOT BUILDING (KENNEDY / EDENS). THE EXISTING CROSS CONNECTION LINES BETWEEN THE REPEATER RADIOS SHALL BE INTERCEPTED AND CONNECTED TO AN OPTICAL SWITCH TO ALLOW LOCAL ACCESS TO IDOT'S NETWORK TO VIEW CAMERAS. THIS WORK SHALL NOT AFFECT OR CAUSE AN OUTAGE TO EXISTING NETWORK.
CONTRACTOR SHALL COORDINATE, FURNISH, AND INSTALL ALL REQUIRED EQUIPMENT FOR THE ISP AND CCS TO ACCESS AND DISPLAY VIDEO FROM UP TO 4 OF ANY OF IDOT'S TRAFFIC CAMERAS.
- THE EXISTING EQUIPMENT ROOM AT ISP DISTRICT CHICAGO BUILDING HAS HALON FIRE PROTECTION. ANY PROPOSED WALL PENETRATIONS TO THIS ROOM SHALL BE PROPERLY SEALED AS REQUIRED.

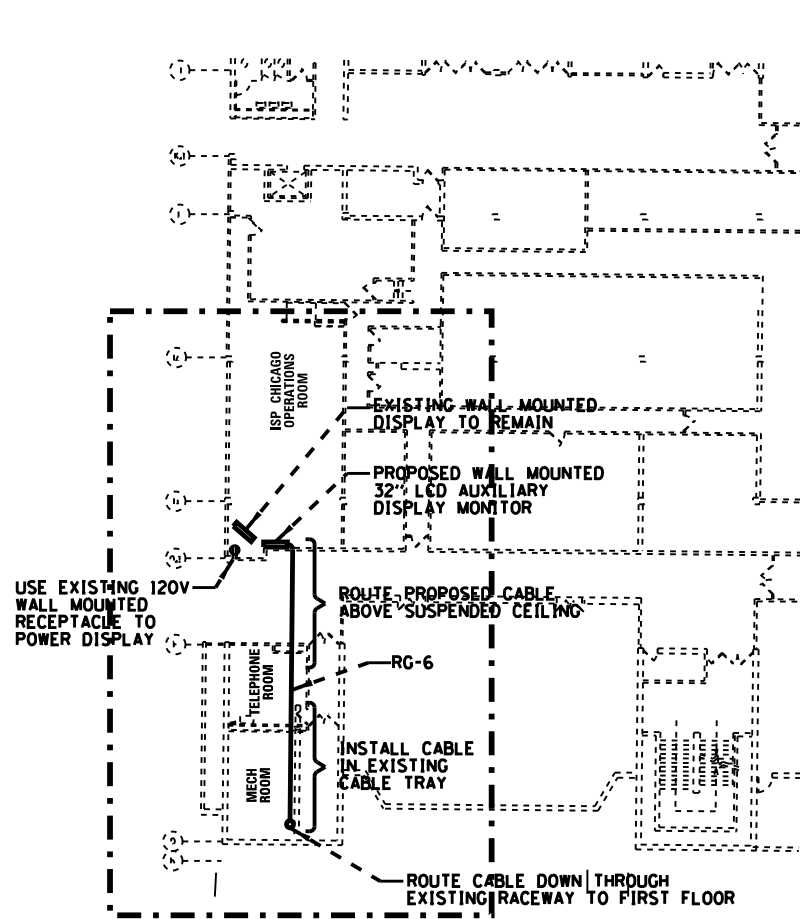

FILE NAME #FILES	USER NAME #USERS	DESIGNED DRAWN CHECKED DATE	R.T. G.M. R.T. 12/11/2013	REVISED REVISED REVISED REVISED	STATE OF ILLINOIS DEPARTMENT OF TRANSPORTATION	ITS CENTER-TO-CENTER INTEGRATION PROJECT ISP DISTRICT CHICAGO / COOK COUNTY SHERIFF (MAINE NORTH) SCALE: 1" = 20' SHEET NO. OF SHEETS STA. TO STA.	F.A. RTE.	SECTION 2009-0871	COUNTY COOK	TOTAL SHEETS 25	SHEET NO. 6	CONTRACT NO. 60134	ILLINOIS FED. AID PROJECT
---------------------	---------------------	--------------------------------------	------------------------------------	--	---	--	--------------	----------------------	----------------	--------------------	----------------	-----------------------	---------------------------