


- LEGEND:**
- | | | |
|---|---|-----------------------------|
| PAVEMENT REMOVAL | DRIVEWAY PAVEMENT REMOVAL | PAVED SHOULDER REMOVAL |
| AGGREGATE REMOVAL (PAID FOR AS EARTH EXCAVATION) | TRAFFIC SIGN REMOVAL | CCC&G REMOVAL |
| FIELD ENTRANCE REMOVAL (PAID FOR AS EARTH EXCAVATION) | MAILBOX REMOVAL & TEMPORARILY RELOCATED | CABLE BARRIER REMOVAL |
| DRAINAGE STRUCTURE REMOVAL | TREE REMOVAL | GUARDRAIL REMOVAL |
| | TREE REMOVAL (ACRE) | FENCE REMOVAL |
| | TREE REMOVAL (UNITS SPECIFIED) | STORM SEWER REMOVAL |
| | | PAVEMENT CRACKING & SEATING |

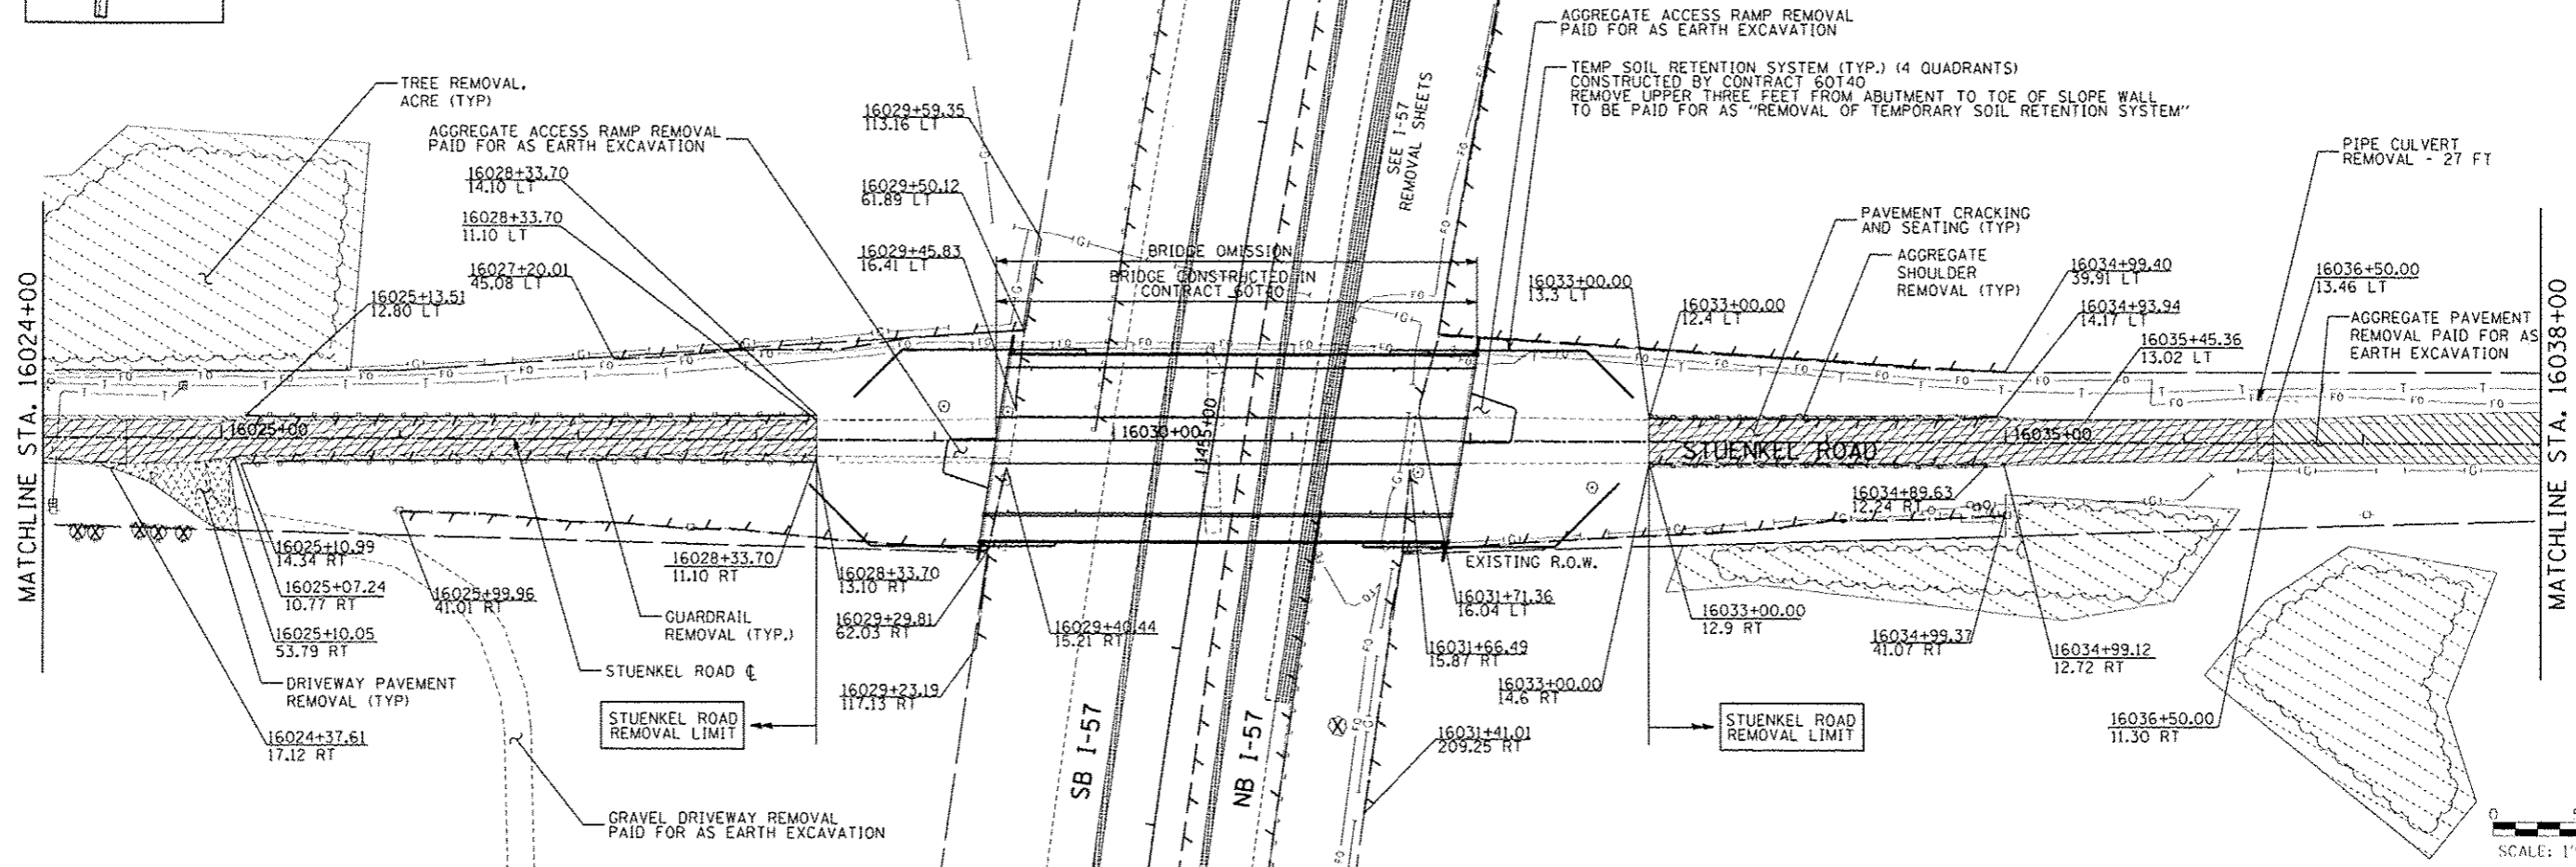

TYLIN INTERNATIONAL	USER NAME	DESIGNED - DPS	REVISED - 10/18/2013	STATE OF ILLINOIS DEPARTMENT OF TRANSPORTATION	STUENKEL ROAD AT I-57 RIDGELAND AVENUE TO CENTRAL AVENUE STUENKEL ROAD REMOVAL PLAN	F.A. RTE.	SECTION	COUNTY	TOTAL SHEETS	SHEET NO.
	SCALE	DRAWN - JTP	REVISED			57	99-1HD-RI	WILL	679	60
	DATE	CHECKED - JPM	REVISED			CONTRACT NO. 60L69				
	DATE	DATE - 05/10/2013	REVISED			ILLINOIS FED. AID PROJECT				
SCALE: 1" = 50' SHEET 2 OF 14 SHEETS STA. 16010+00 TO STA. 16038+00										

P:\60261201-57-Stuenkel\Drawings\3D\Interchange\1-3-Stuenkel_Removal.dgn