



NOTES:

1. STATION, OFFSET, AND RADIUS CALLOUTS REFER TO EDGE OF PAVEMENT, UNLESS OTHERWISE NOTED.
2. SEE MEDIAN AND SHOULDER CONSTRUCTION SHEETS NB AND SB MEDIAN AND NB SHOULDER DETAILS

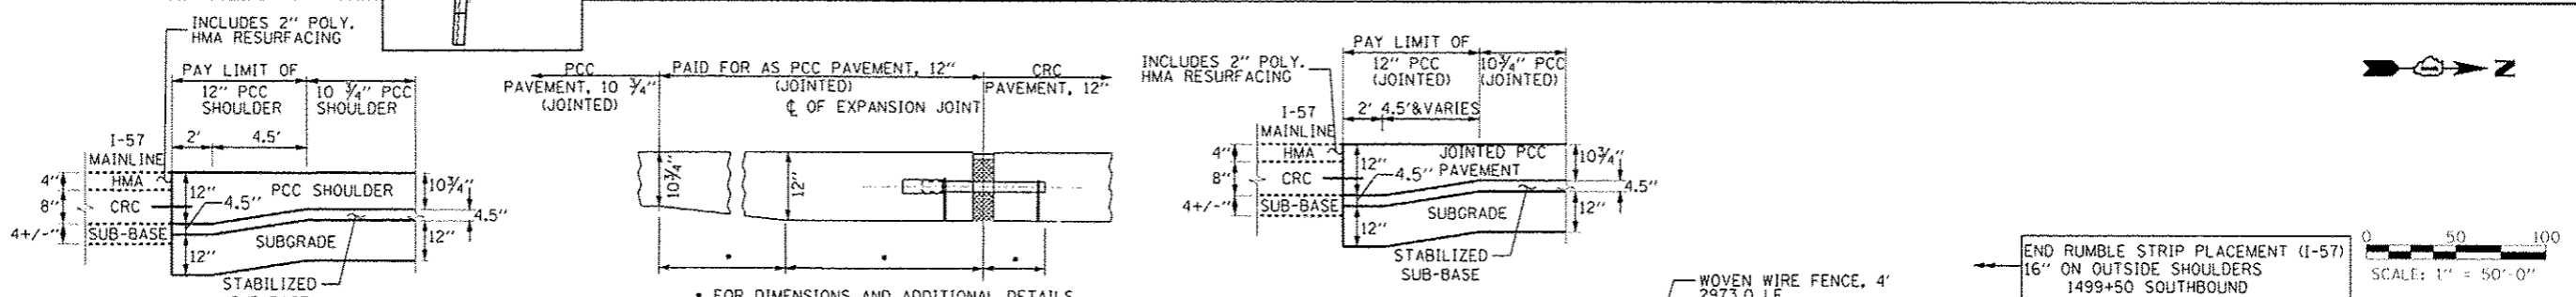

END RUMBLE STRIP PLACEMENT (I-57)
 16" ON OUTSIDE SHOULDERS
 1499+50 SOUTHBOUND
 1505+75 NORTHBOUND
 16" ON INSIDE SHOULDERS
 1494+20 SOUTHBOUND
 1500+35 NORTHBOUND

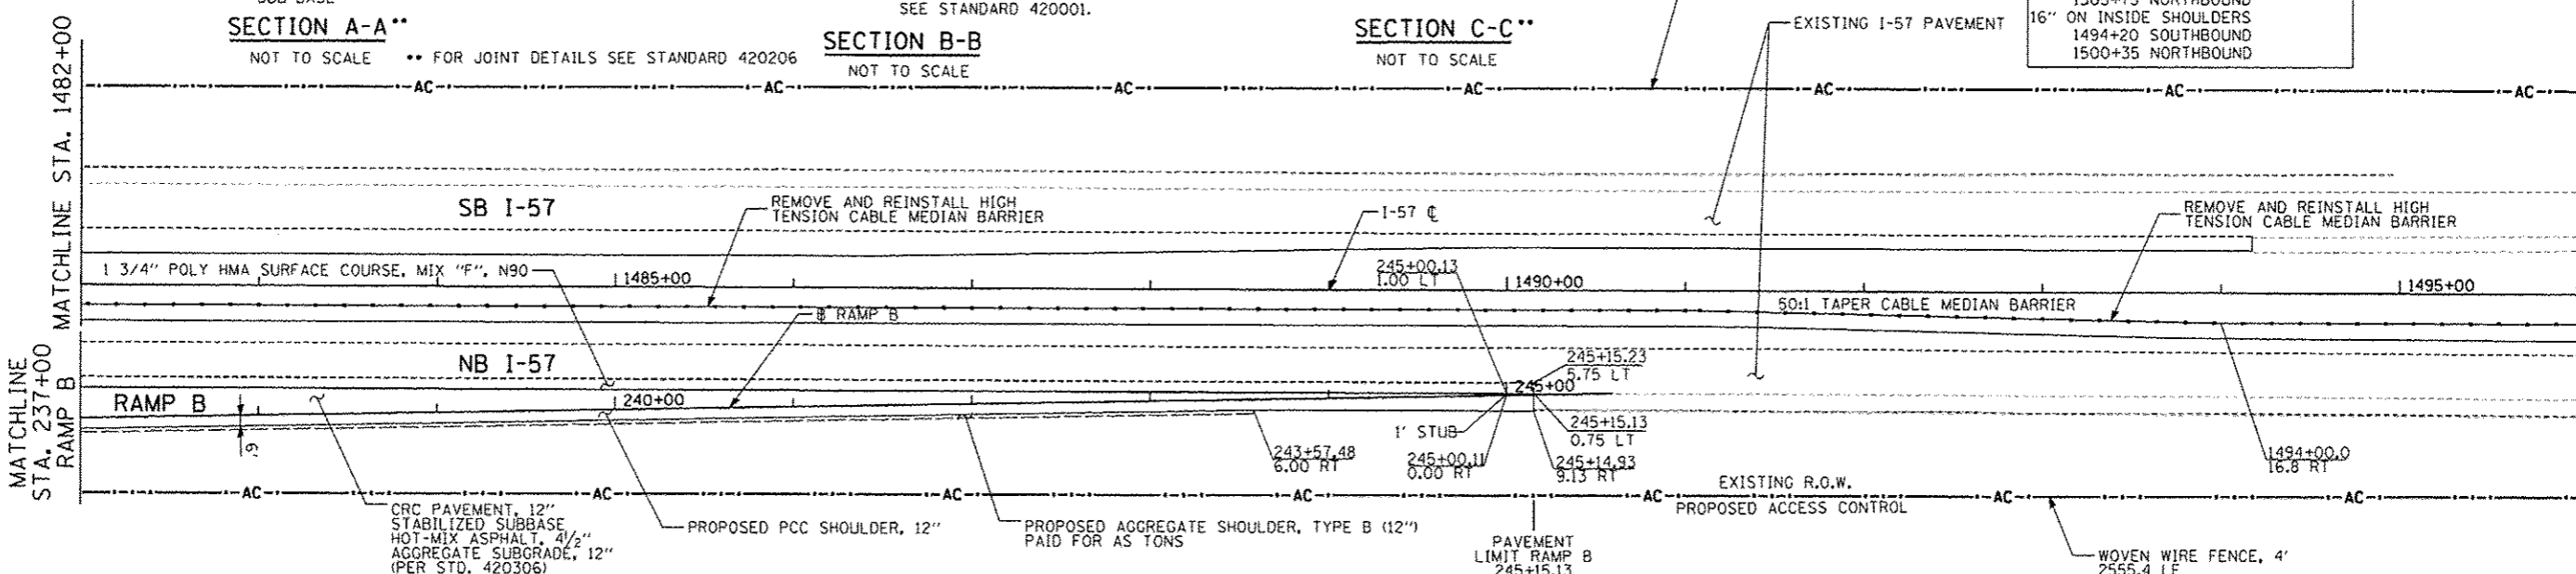

TYLIN INTERNATIONAL USER NAME: _____ PROJECT SCALE: _____ PROJECT DATE: _____	DESIGNED: JTP DRAWN: JTP CHECKED: JPM DATE: 05/10/2013	REVISED: 10/18/2013 REVISED: _____ REVISED: _____ REVISED: _____	STATE OF ILLINOIS DEPARTMENT OF TRANSPORTATION	STUENKEL ROAD AT I-57 RIDGELAND AVENUE TO CENTRAL AVENUE RAMP A, B, D, I-57 PROPOSED PLAN			F.A. RTE.: 57 SECTION: 99-IHB-RI COUNTY: WILL TOTAL SHEETS: 679 SHEET NO.: 87 CONTRACT NO.: 60L69
	SCALE: 1" = 50' SHEET 15 OF 23 SHEETS STA. 1468+00 TO STA. 1482+00			ILLINOIS FED. AID PROJECT			
	PROJECT NO.: 156802						
	DATE: 05/10/2013						