
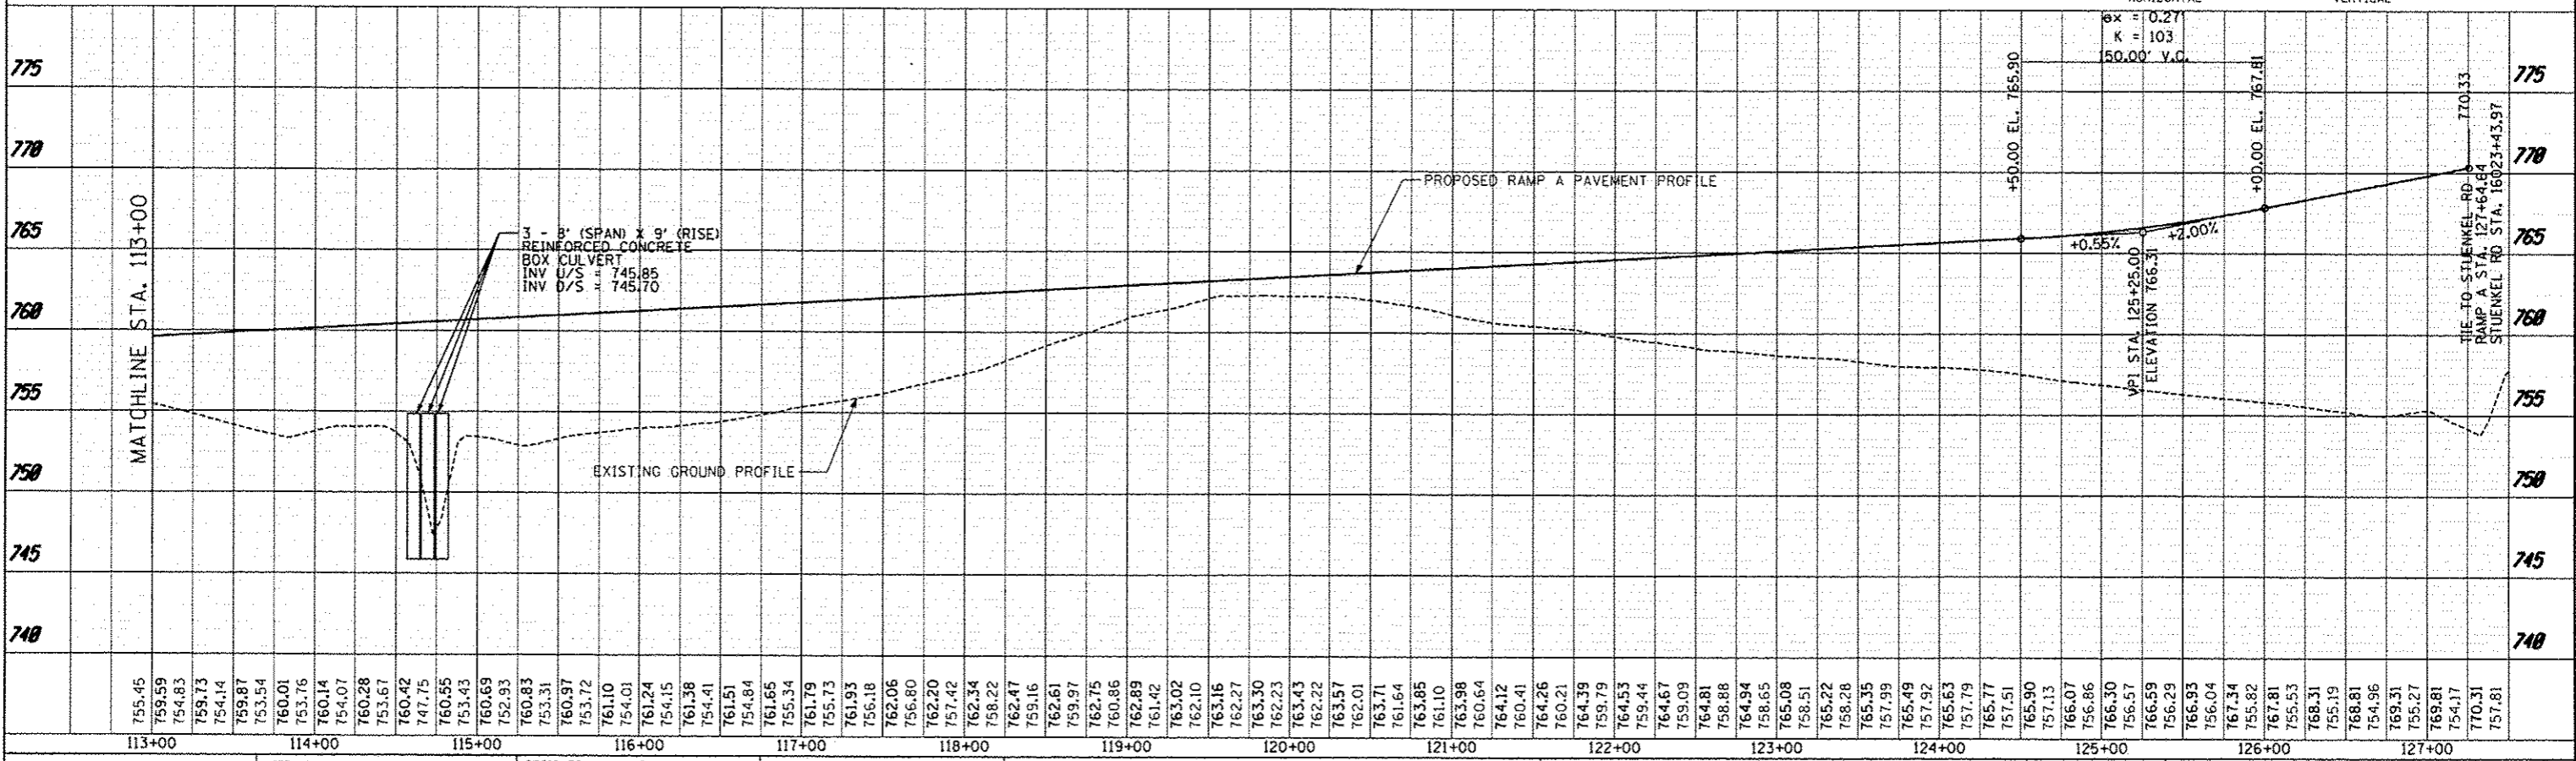
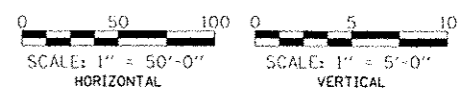


PLAN	DATE
REVISED	
NO. OF SHEETS	
NO. OF SHEETS CHECKED	
NO. OF SHEETS	
CAD FILE NAME	

PROFILE	DATE
REVISED	
NO. OF SHEETS	
NO. OF SHEETS CHECKED	
NO. OF SHEETS	
STRUCTURE ADJUSTING CHG	

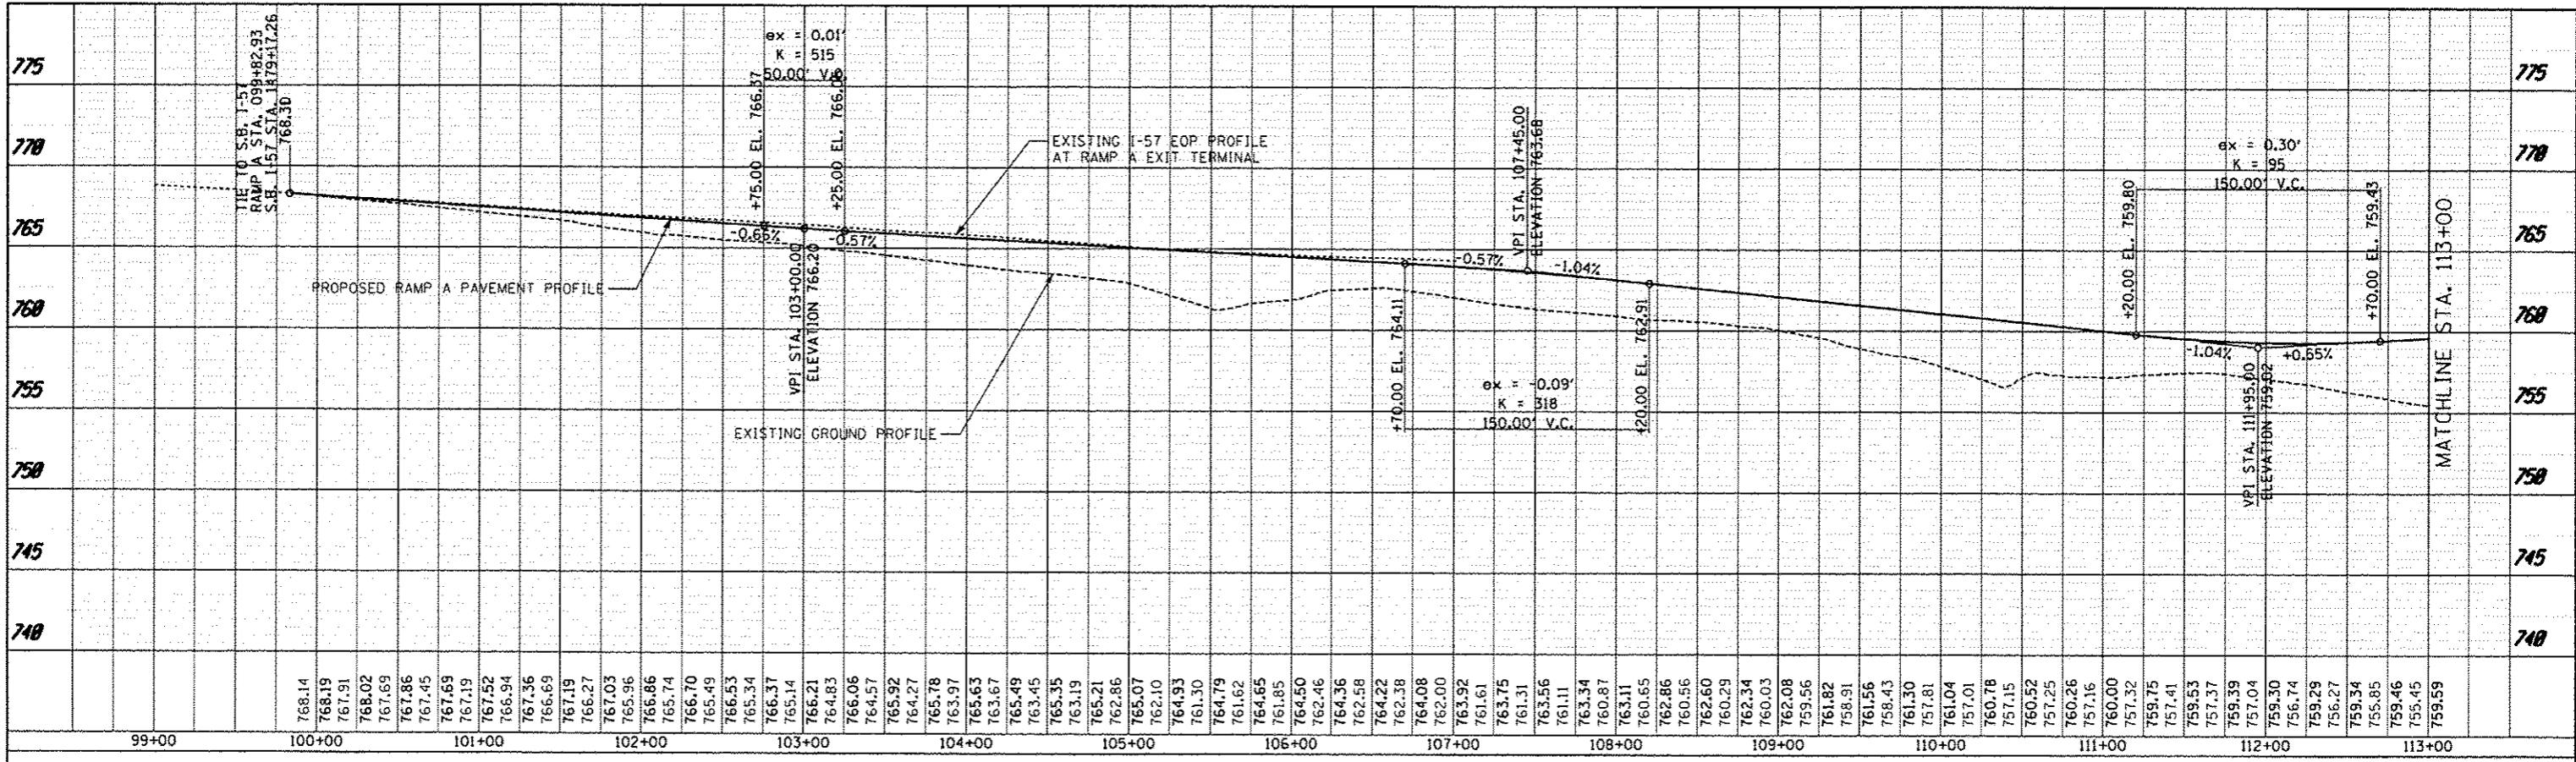

TYLIN INTERNATIONAL	USER NAME	DESIGNED	JTP	REVISED	10/18/2013	STATE OF ILLINOIS DEPARTMENT OF TRANSPORTATION	SCALE: 1" = 50'	SHEET 16 OF 23 SHEETS	STA. 100+00 TO STA. 127+00	F.A.I. RTE. 57	SECTION 99-1HB-R1	COUNTY WILL	TOTAL SHEETS	SHEET NO.
	PROJECT	CHECKED	JPM	REVISED									679	88
											CONTRACT NO. 60L69			
											ILLINOIS FED. AID PROJECT			

\\p026121-57 @ Stuenkel\Road\AC\_3\Intorchange\AC\_3\Stuenkel\_PNP\16.dgn

3/26/2013 3:03:03 PM