
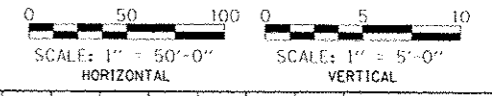
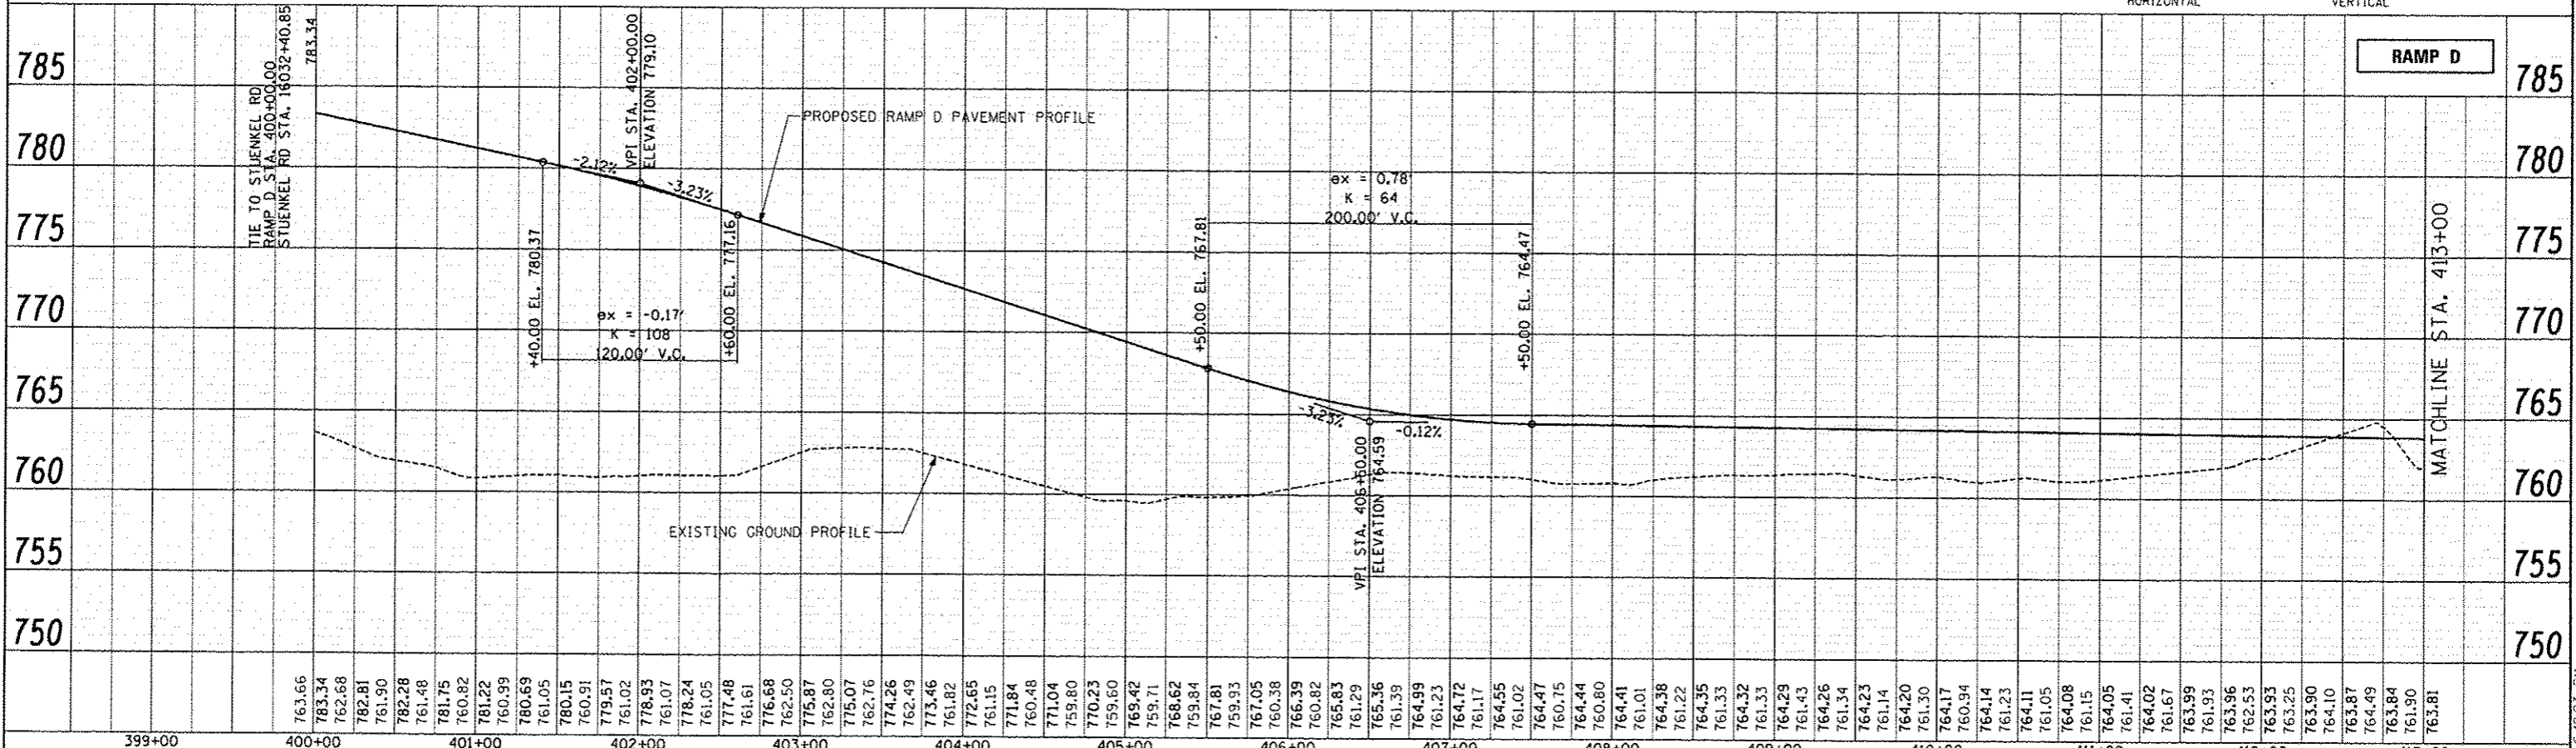


PLAN  
 REVISIONS  
 NO. DATE  
 1  
 2  
PROF. I.L.C.  
 DATE  
 05/10/2013

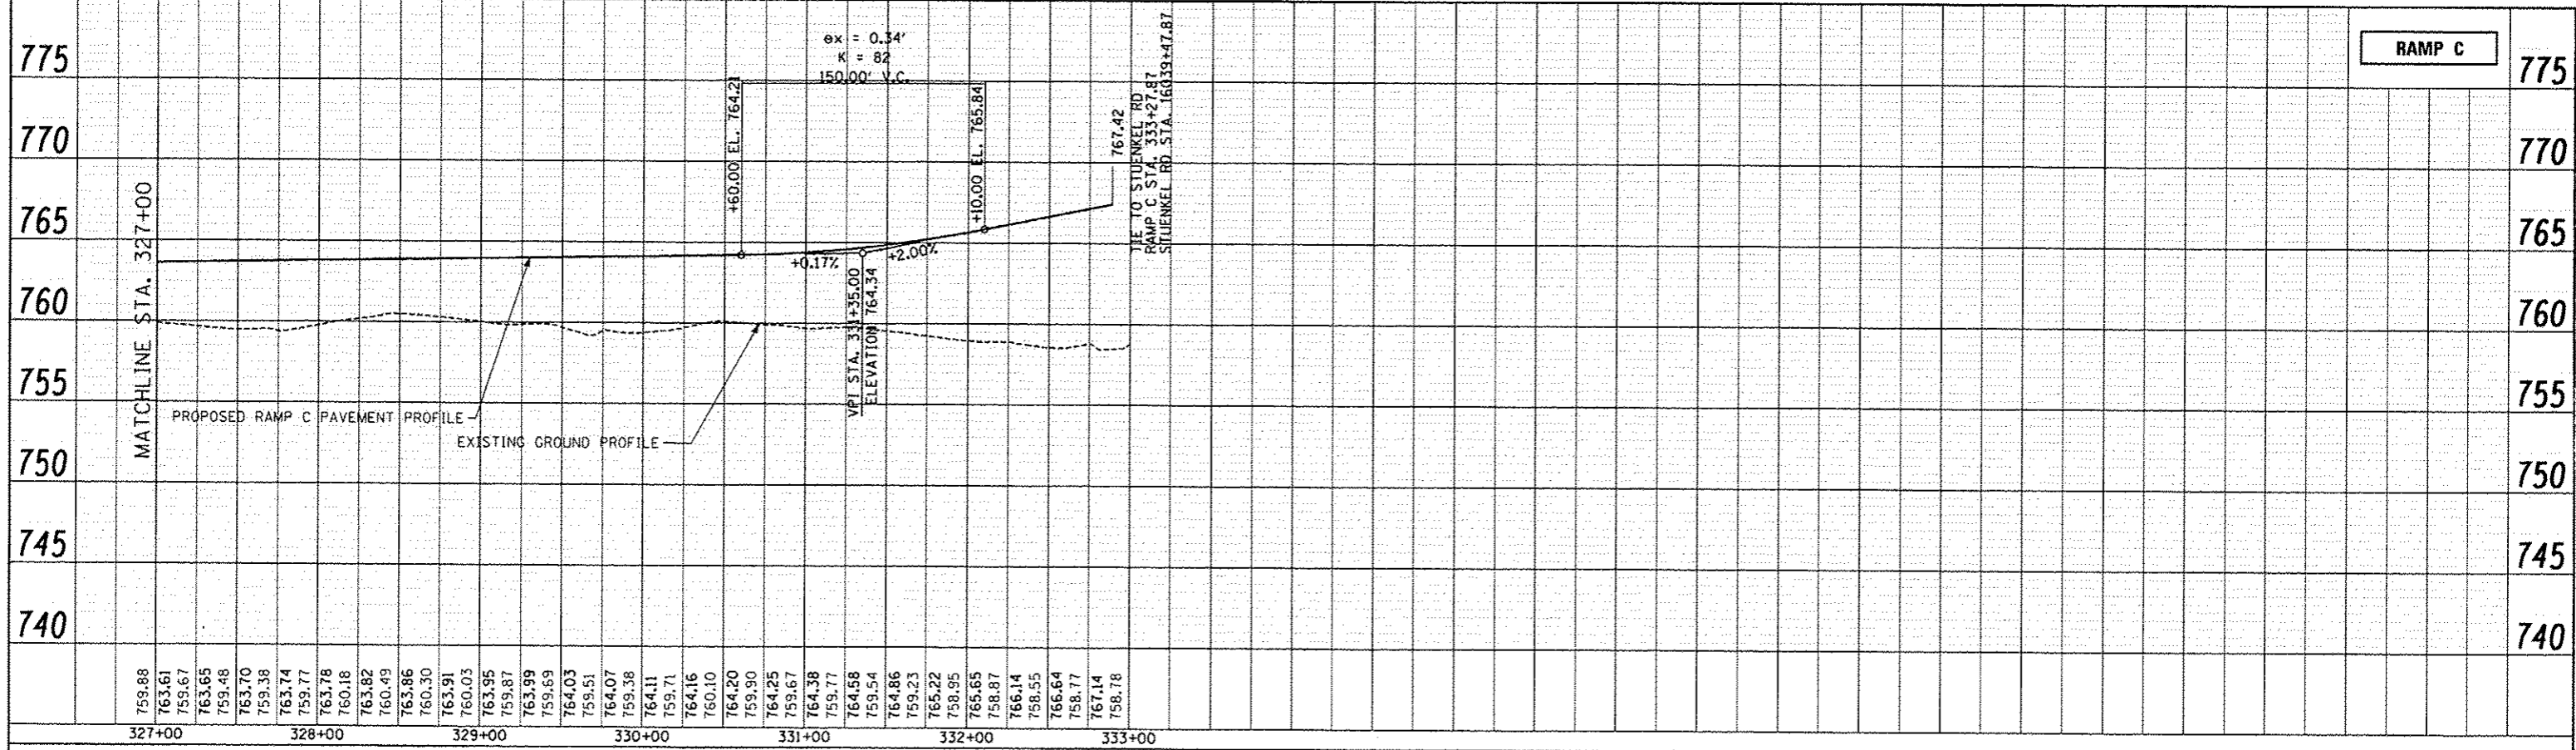

<b>TYLIN INTERNATIONAL</b> ENGINEER PROJECT SCALE PROJECT NUMBER	DESIGNED	JTP	REVISED		<b>STATE OF ILLINOIS</b> <b>DEPARTMENT OF TRANSPORTATION</b> <b>STUENKEL ROAD AT I-57 RIDGELAND AVENUE TO CENTRAL AVENUE</b> <b>RAMP C &amp; D PROPOSED PROFILE</b> SCALE: 1" = 50' SHEET 20 OF 23 SHEETS STA. 328+00(C) TO STA. 414+00(D)	F.A.I. RTE. 57 SECTION 99-1HB-RI COUNTY WILL TOTAL SHEETS 679 SHEET NO. 92 CONTRACT NO. 60L69
	DRAWN	JTP	REVISED			
	CHECKED	JPM	REVISED			
	DATE	05/10/2013	REVISED			